


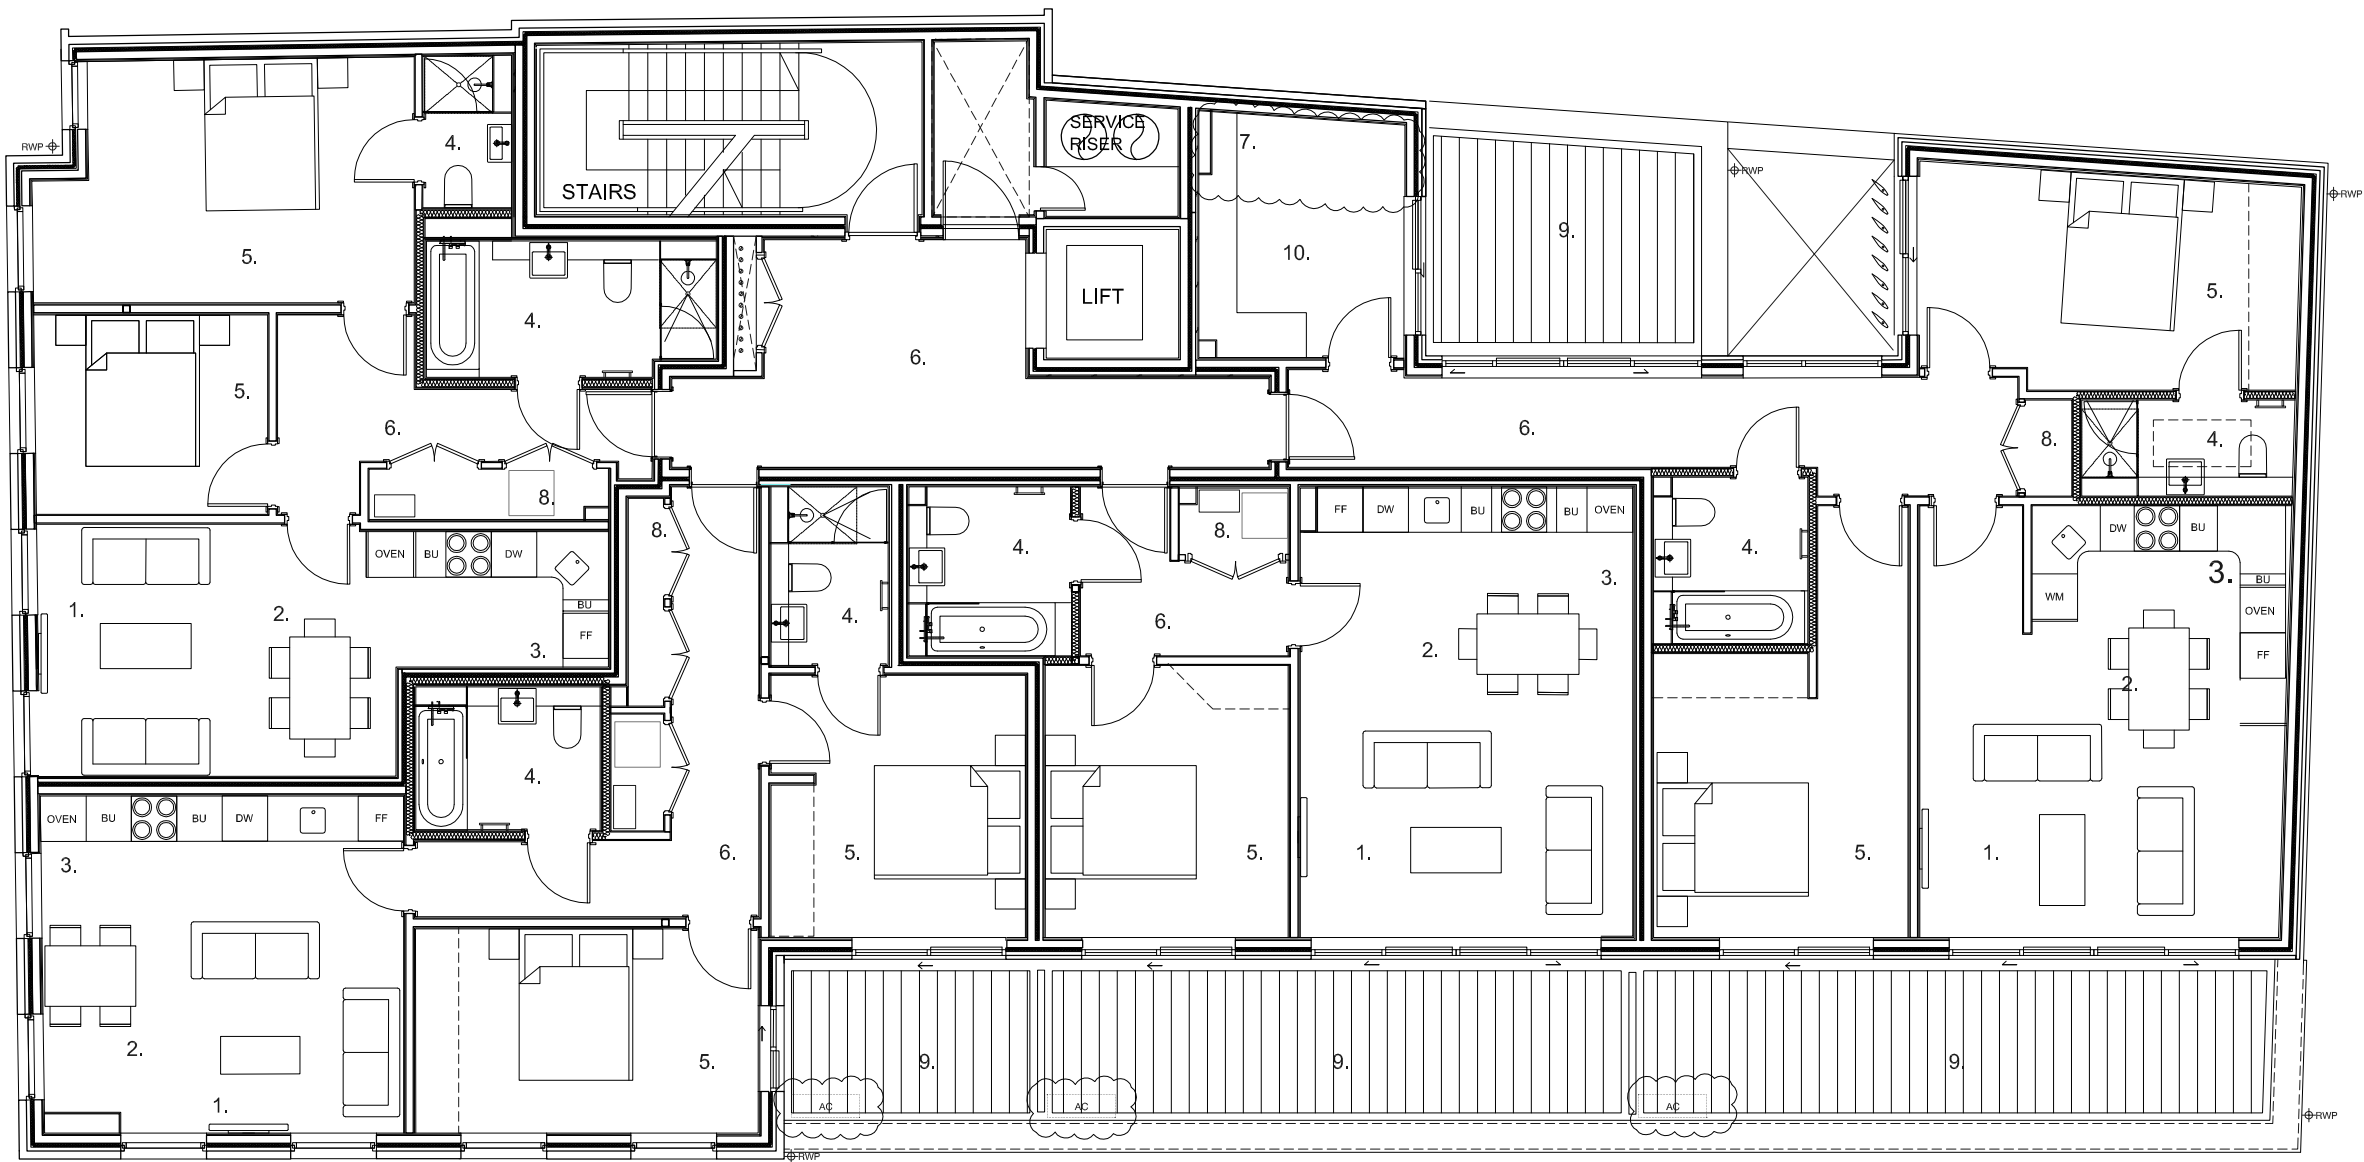

Room Key

1. Living
2. Dining
3. Kitchen
4. Bathroom / Shower Room
5. Bedroom
6. Hallway
7. Utility
8. Store
9. Terrace
10. Study / Family Room


PLANNING

This drawing is the property of DunnettCraven Ltd, and they reserve the copyright. The drawing is issued on the condition that it is not copied, reproduced, related or disclosed, in whole or part, to any unauthorized person without the consent from DunnettCraven Ltd. Figures and dimensions are to be taken in preference to those scaled. The contractor is to verify all dimensions and conditions on site.

REVISIONS

A	00/00/00	Notes

SCALE - 1:100@A3

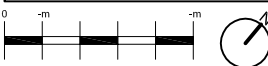

Project:

Arlington Road and Delancey Street

Client:

Arlington Road, (Camden) LLP

Title:

PROPOSED SECOND FLOOR

Drawing Number:

DEJ002 ASA 301

Date: 14/03/2014

Drawn by: MAC

Approved by: --



DunnettCraven Ltd
Unit 612, Highgate Studios 53-79
LORDS MNS 111
Tel: +44 (0)207 284 9200
Fax: +44 (0)207 284 9222
e-mail: info@dunnettcraven.com