

4 Greenaway Gardens

Garden Design Master Plan

Notes:


DO NOT SCALE FROM THIS DRAWING.

ALL DIMENSIONS TO BE CHECKED ON SITE.

ALL OMISSIONS AND DISCREPANCIES TO BE REPORTED.

DRAWING BASED ON SURVEY INFORMATION PROVIDED BY KSR Architects

THE CONTRACTOR MUST SATISFY THEMSELVES OF ALL EXISTING FABRICATION AND CONSTRUCTION ON SITE.

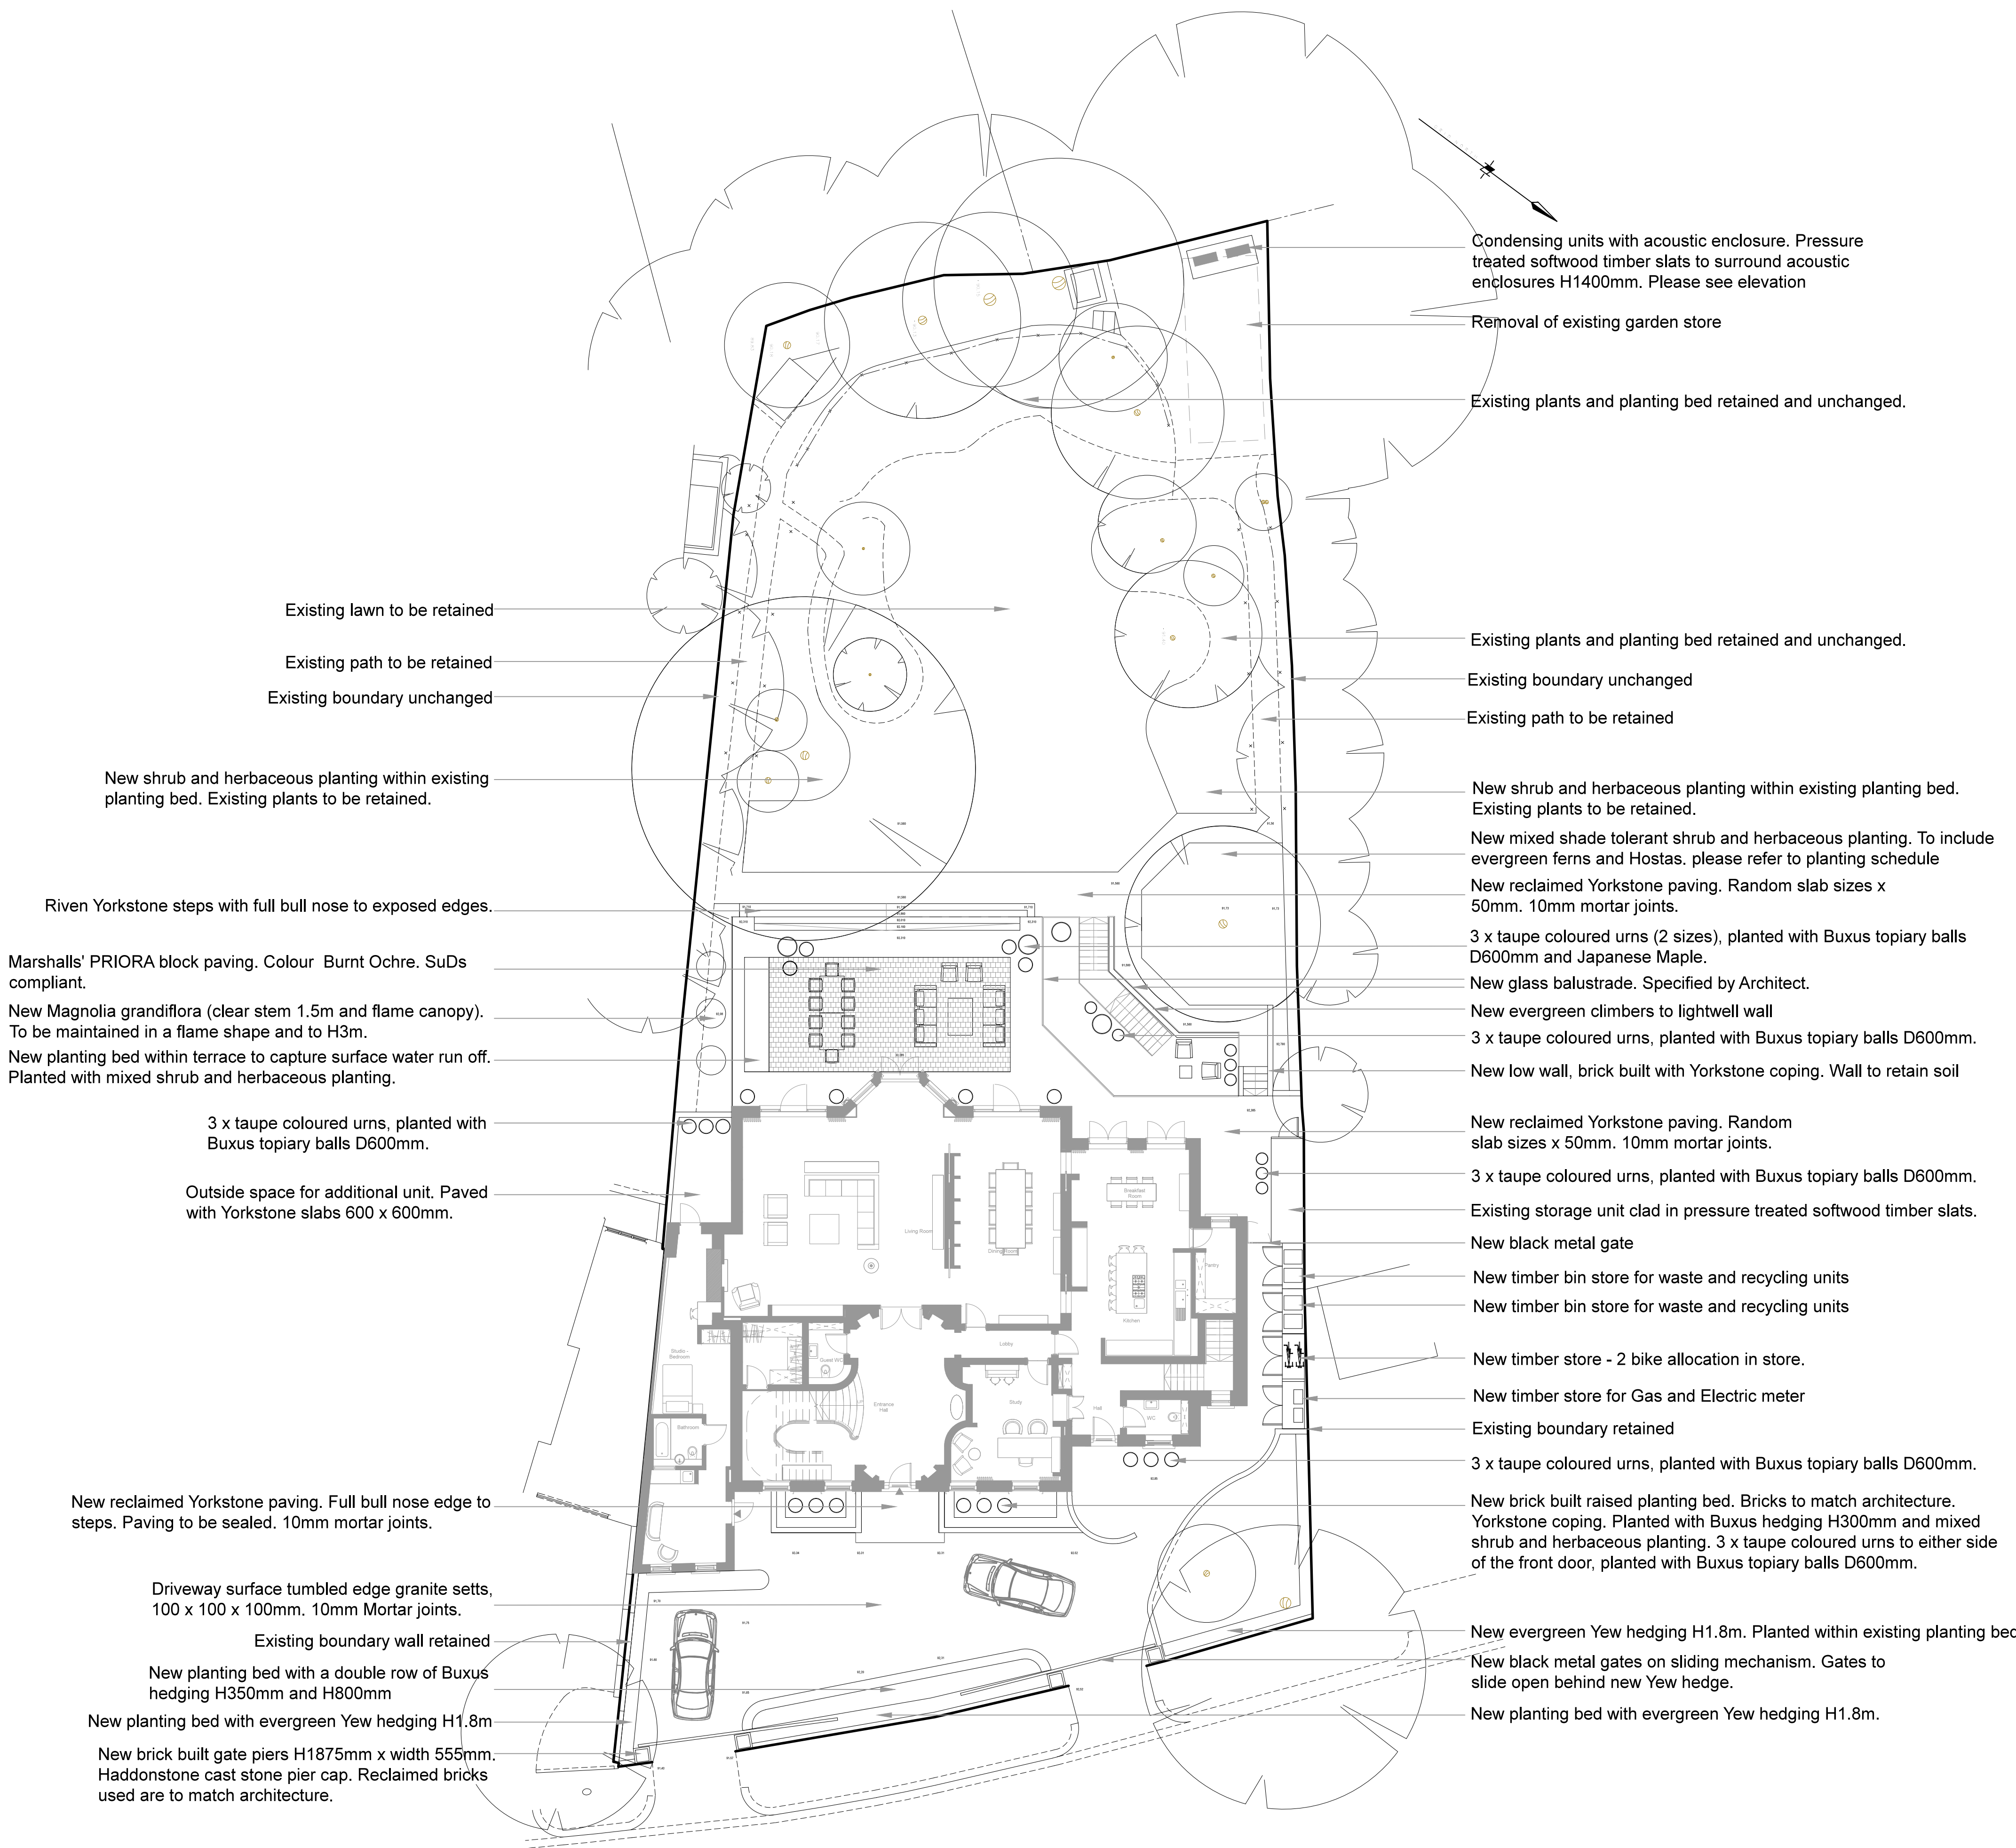

Street view elevation showing front boundary gates and hedging