




TYPE 1 -  
W3 5.3

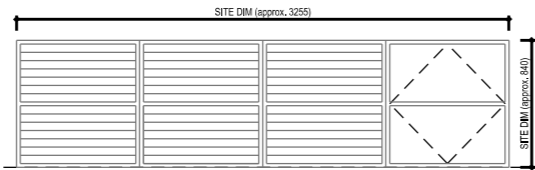


TYPE 2 -  
W3 5.2

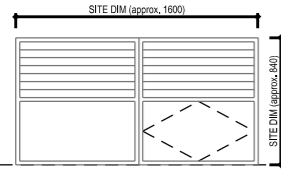


TYPE 3 -  
W4.2-6

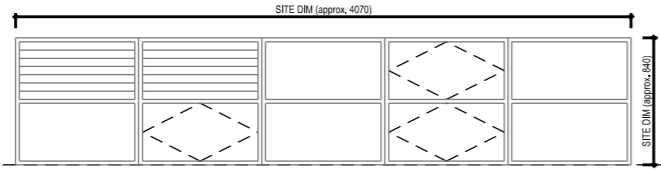


TYPE 4 -  
W4 2.7

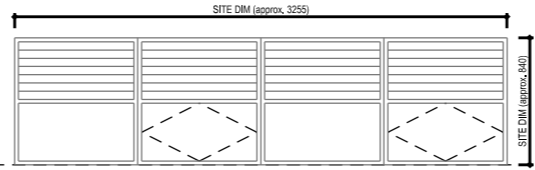


TYPE 5 -  
W4 2.8

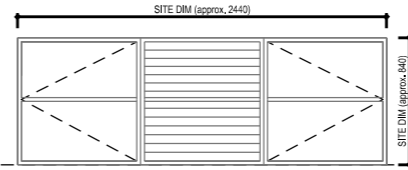


TYPE 6 -  
W5.4-7  
OBS

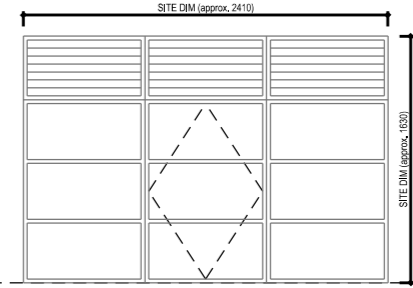


TYPE 7 -  
W5.3-7  
W5.3-8

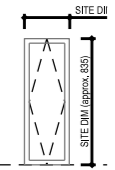


TYPE 18 -  
W5.4-2  
W5.4-3  
W5.4-4

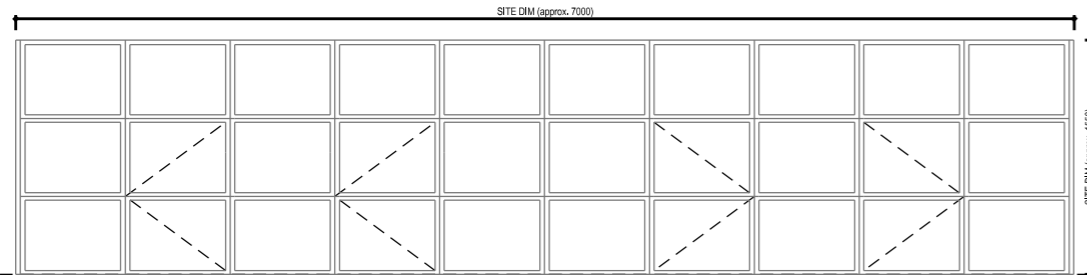


TYPE 8 -  
W5.5-2

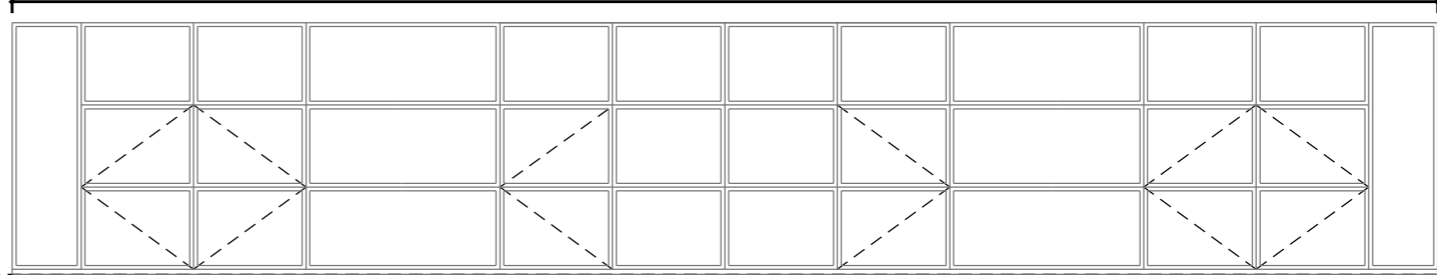

TYPE 9 -  
W5.5-1

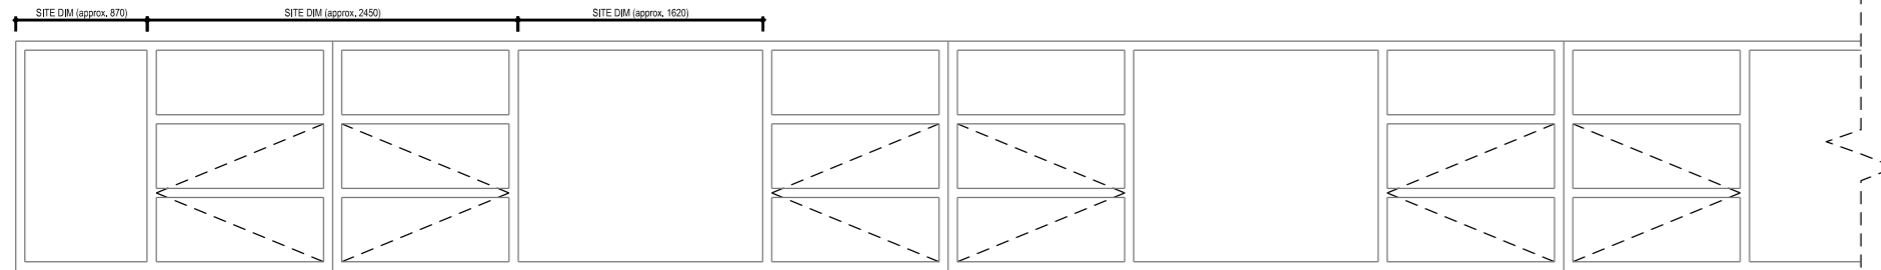

TYPE 10 -  
W6.3-1 - W6.3-6

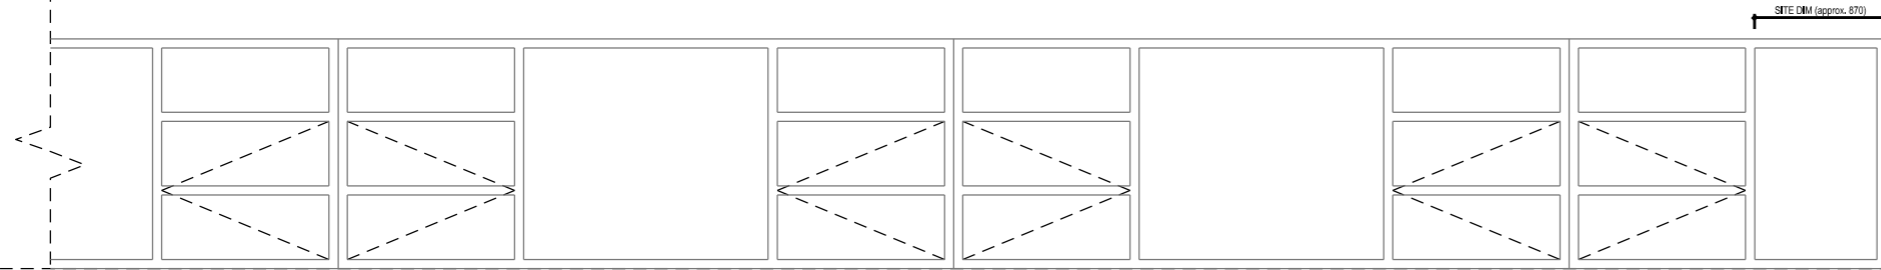

TYPE 10 - continued

**jmarchitects**

PROJECT  
Heals Refurbishment Phase 2  
TITLE  
Phase 2B Windows  
CLIENT  
Threadneedle Property Investments Ltd

JOB No.  
5354  
SCALE  
1:50 @ A3  
STATUS  
Planning  
DRAWING No.  
C(0)023  
DRAWN BY  
AR  
CHECKED BY  
AM  
DATE  
January 2015

2nd Floor  
Threeways House  
40-44 Clipstone Street  
London  
W1W 5DW  
T: 0207 580 5330  
F: 0207 436 5348  
lon@jmarchitects.net  
www.jmarchitects.net

REV.	DESCRIPTION	DATE	DRN BY	CKD BY