


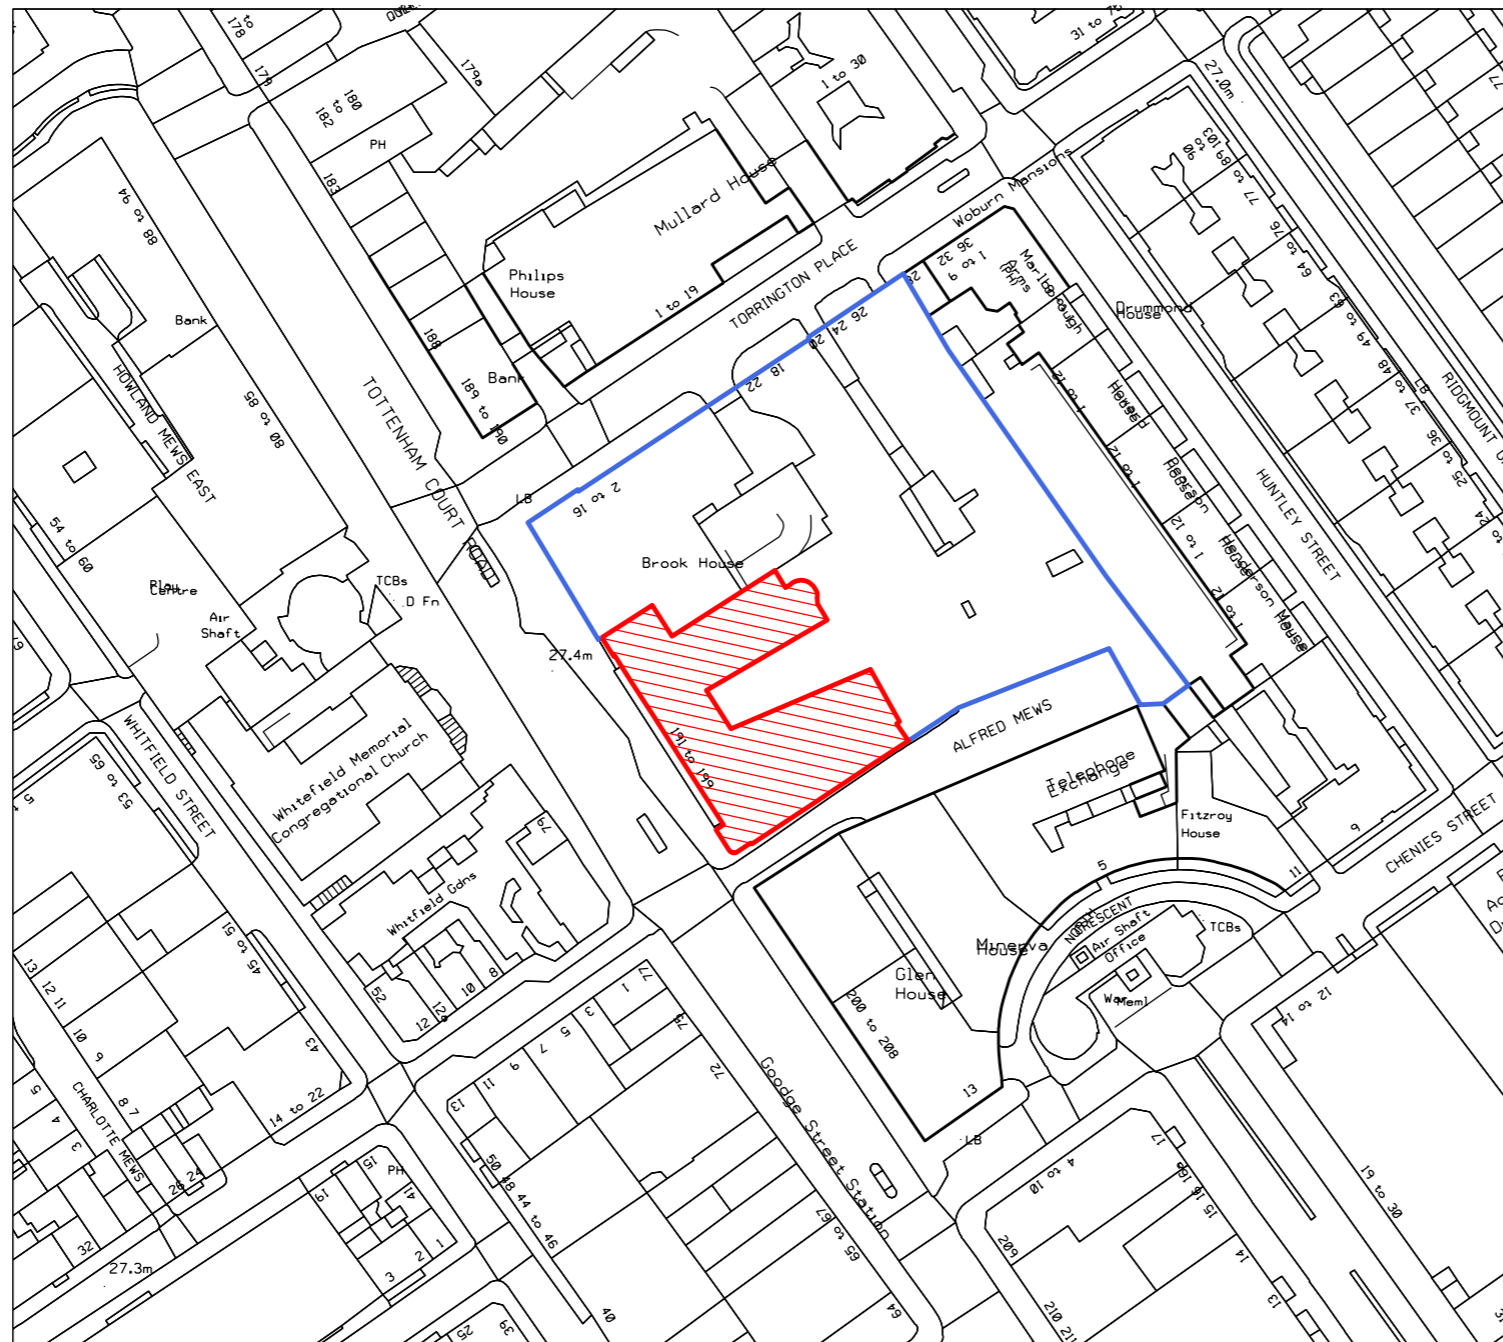

— Land within same ownership as site shown bordered in blue  
 — Site boundary shown bordered in red.



| REV. | DESCRIPTION | DATE | DRN BY | CHK BY |
|------|-------------|------|--------|--------|
|      |             |      |        |        |

|            |             |                                       |  |
|------------|-------------|---------------------------------------|--|
| PROJECT    |             | Heals Refurbishment Phase 2           |  |
| TITLE      |             | Location plan                         |  |
| CLIENT     |             | Threadneedle Property Investments Ltd |  |
| JOB NO.    | DRAWING NO. | REVISION                              |  |
| 5354       | P100001     | B                                     |  |
| SCALE      | DRAWN BY    | CHECKED BY                            |  |
| 1:1250@ A3 | AM          | MB                                    |  |
| STATUS     | DATE        | DATE                                  |  |
| PLANNING   | April 2014  |                                       |  |

**jmarchitects**  
 2nd Floor  
 Threeways House  
 40-44 Clapstone Street  
 London  
 W1W 5DW  
 T: 0207 580 5330  
 F: 0207 436 5348  
 jon@jmarchitects.net  
 www.jmarchitects.net