


- PLANT EQUIPMENT TO BE RETAINED
- NEW PLANT PROPOSED
- FUTURE PLANT/EQUIPMENT (ALLOWANCE FOR TENANTS FIT-OUT)

PROPOSED/FUTURE VRF CONDENSERS (HEIGHT INCLUDING STEEL FRAME BASE)
 A - 2158(H) x 2060(W) x 930(D)mm
 B - 2150(H) x 1000(W) x 930(D)mm
 C - 1500(H) x 900(W) x 300(D)mm

EXISTING WATER TANK (WT) - 1800(H) x 3000(W) x 1500(D)

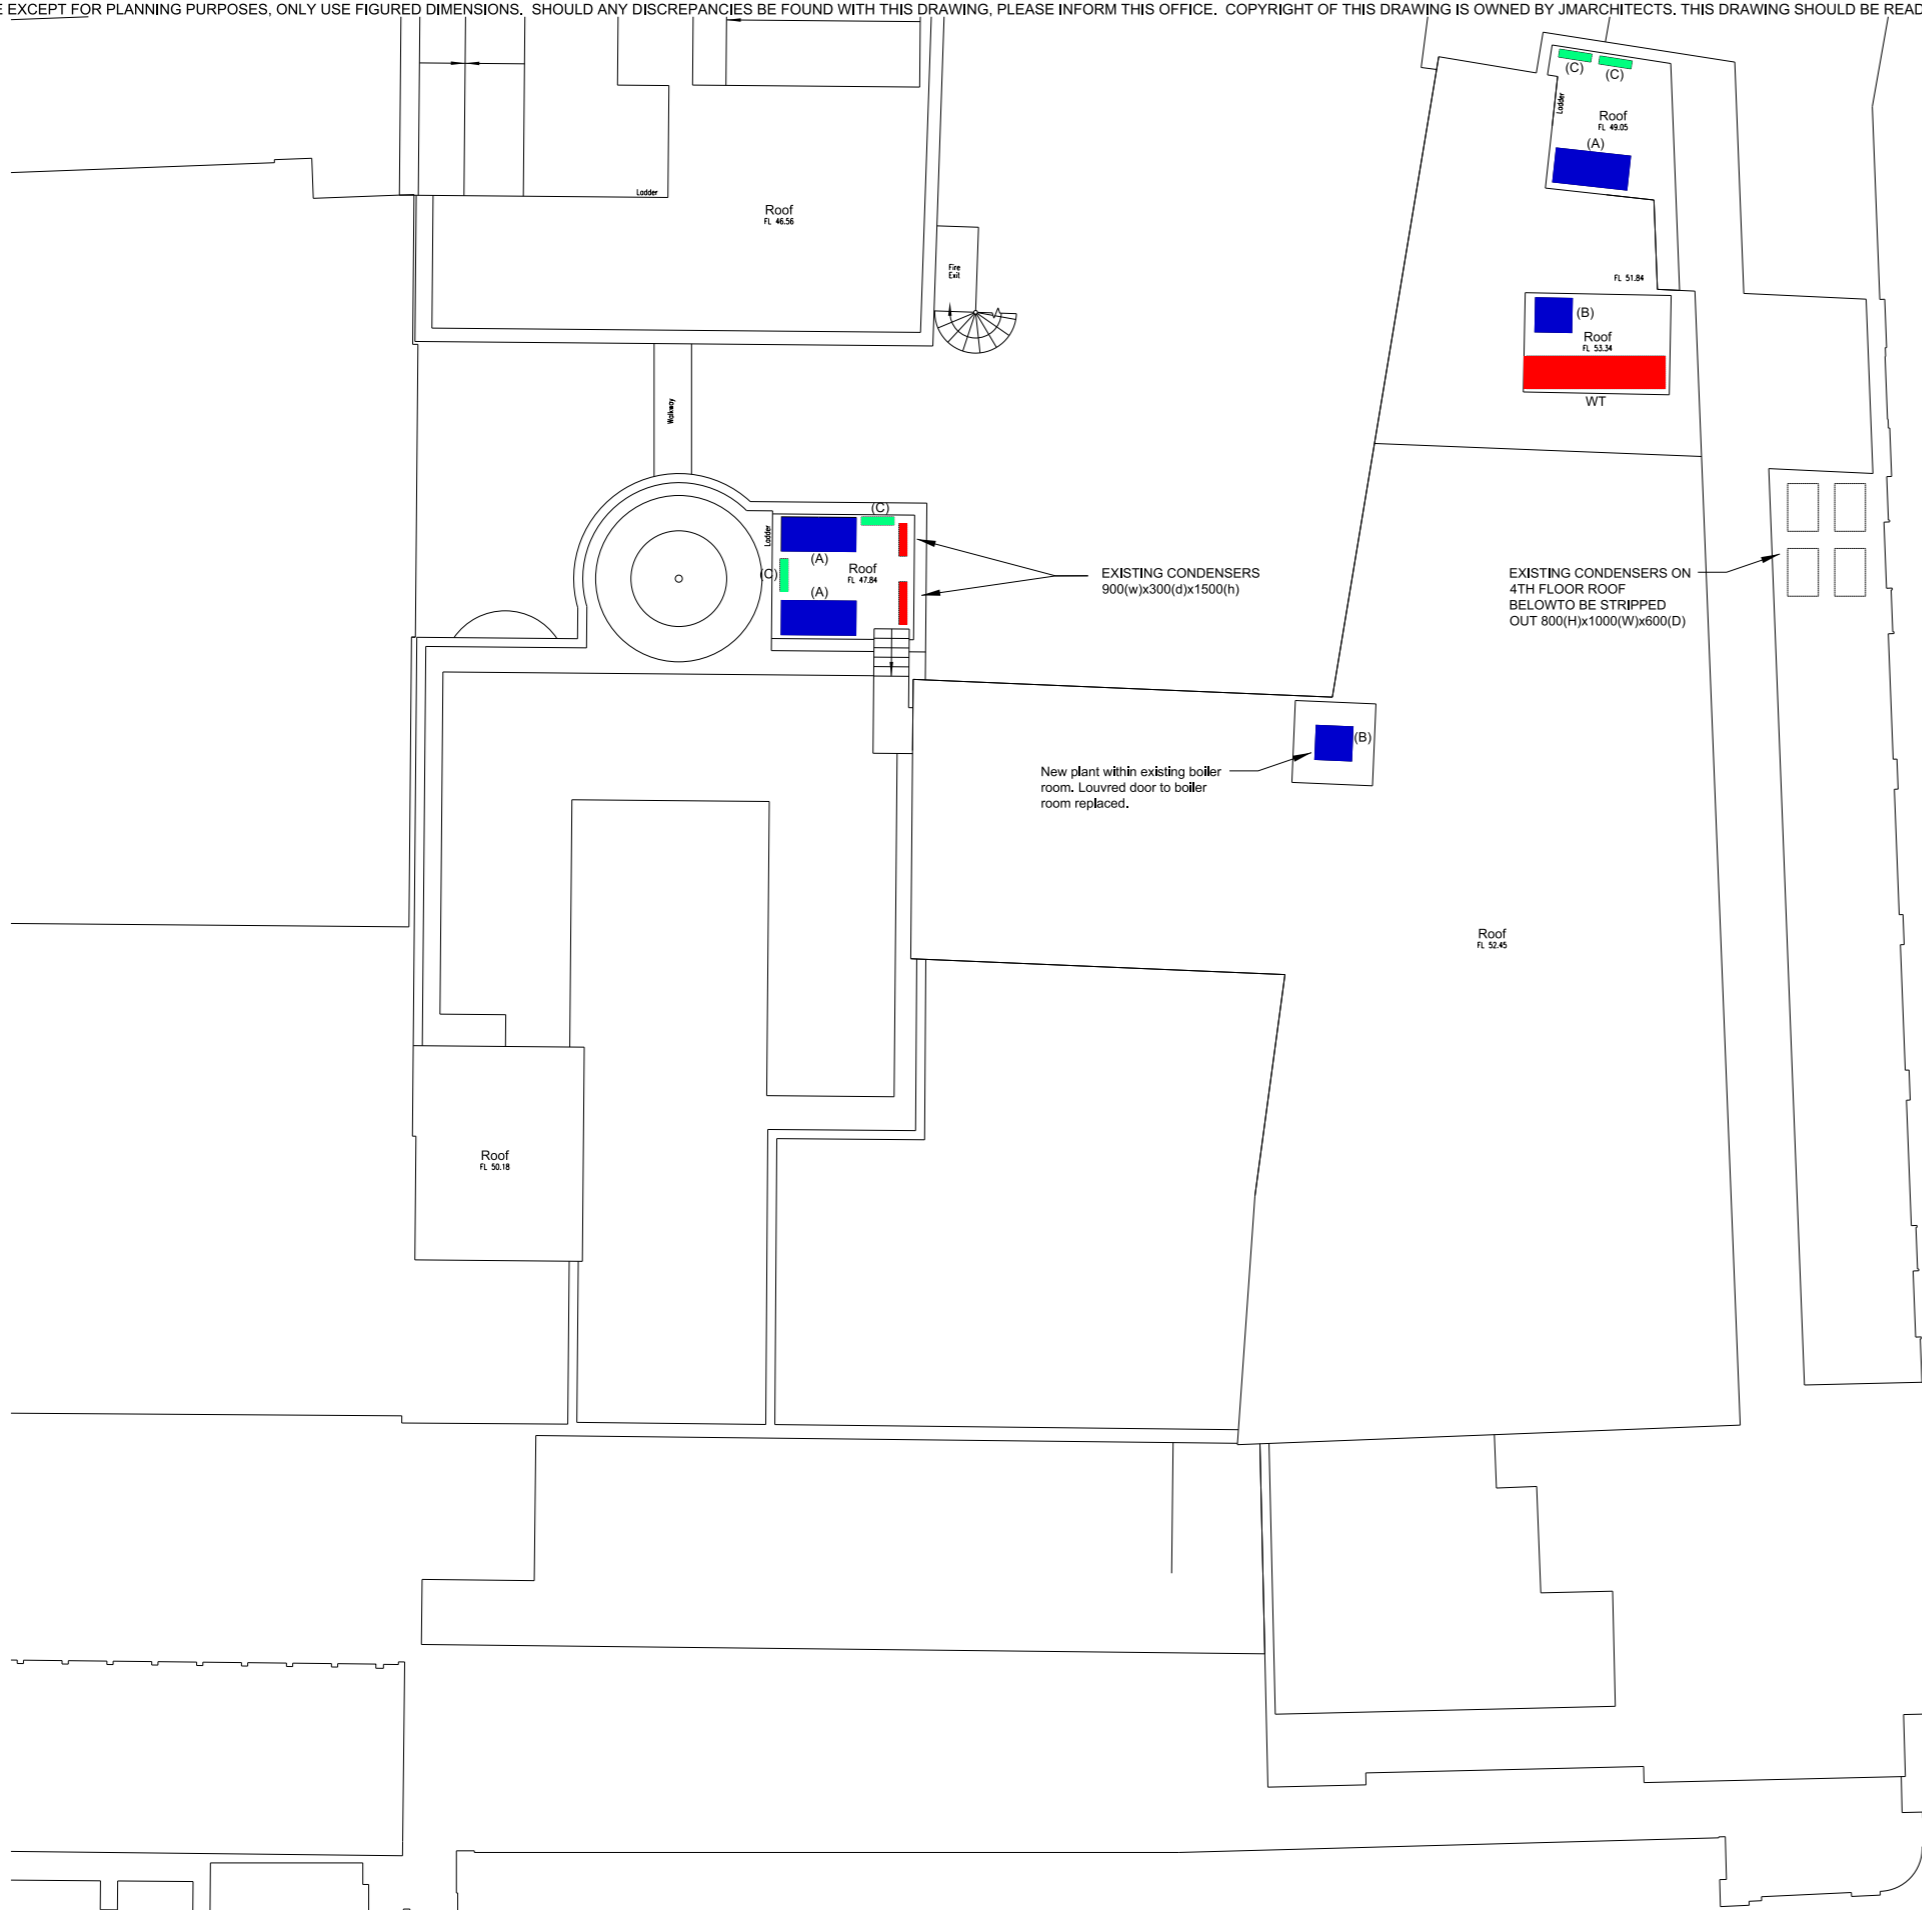

REV.	DESCRIPTION	DATE	DRN BY	CKD BY

PROJECT: Heals Refurbishment Phase 2
 TITLE: Phase 2B Proposed 7th Floor
 CLIENT: Threadneedle Property Investments Ltd

JOB No.: 5354
 DRAWING No.: P(00)207
 SCALE: 1:200 @ A3
 STATUS: PLANNING

REVISION: /
 DRAWN BY: AR
 CHECKED BY: AM
 DATE: January 2015

jmarchitects
 2nd Floor
 Threeways House
 40-44 Clipstone Street
 London
 W1W 5DW
 T: 0207 580 5330
 F: 0207 436 5348
 Ion@jmarchitects.net
 www.jmarchitects.net