


THIS APPLICATION IS FOR THE ADDITION OF A NEW
ROOF TERRACE TO THE REAR + 2 NO. NEW
CONSERVATION ROOF LIGHTS TO THE FRONT
ELEVATION

ALL OTHER WORKS APPROVED UNDER REF
2014/4824/P

GENERAL NOTES:

DO NOT SCALE FROM THIS
DRAWING.

ALL DIMENSIONS MUST BE
CHECKED ON SITE AND ANY
DISCREPANCIES VERIFIED WITH
THE ARCHITECT.

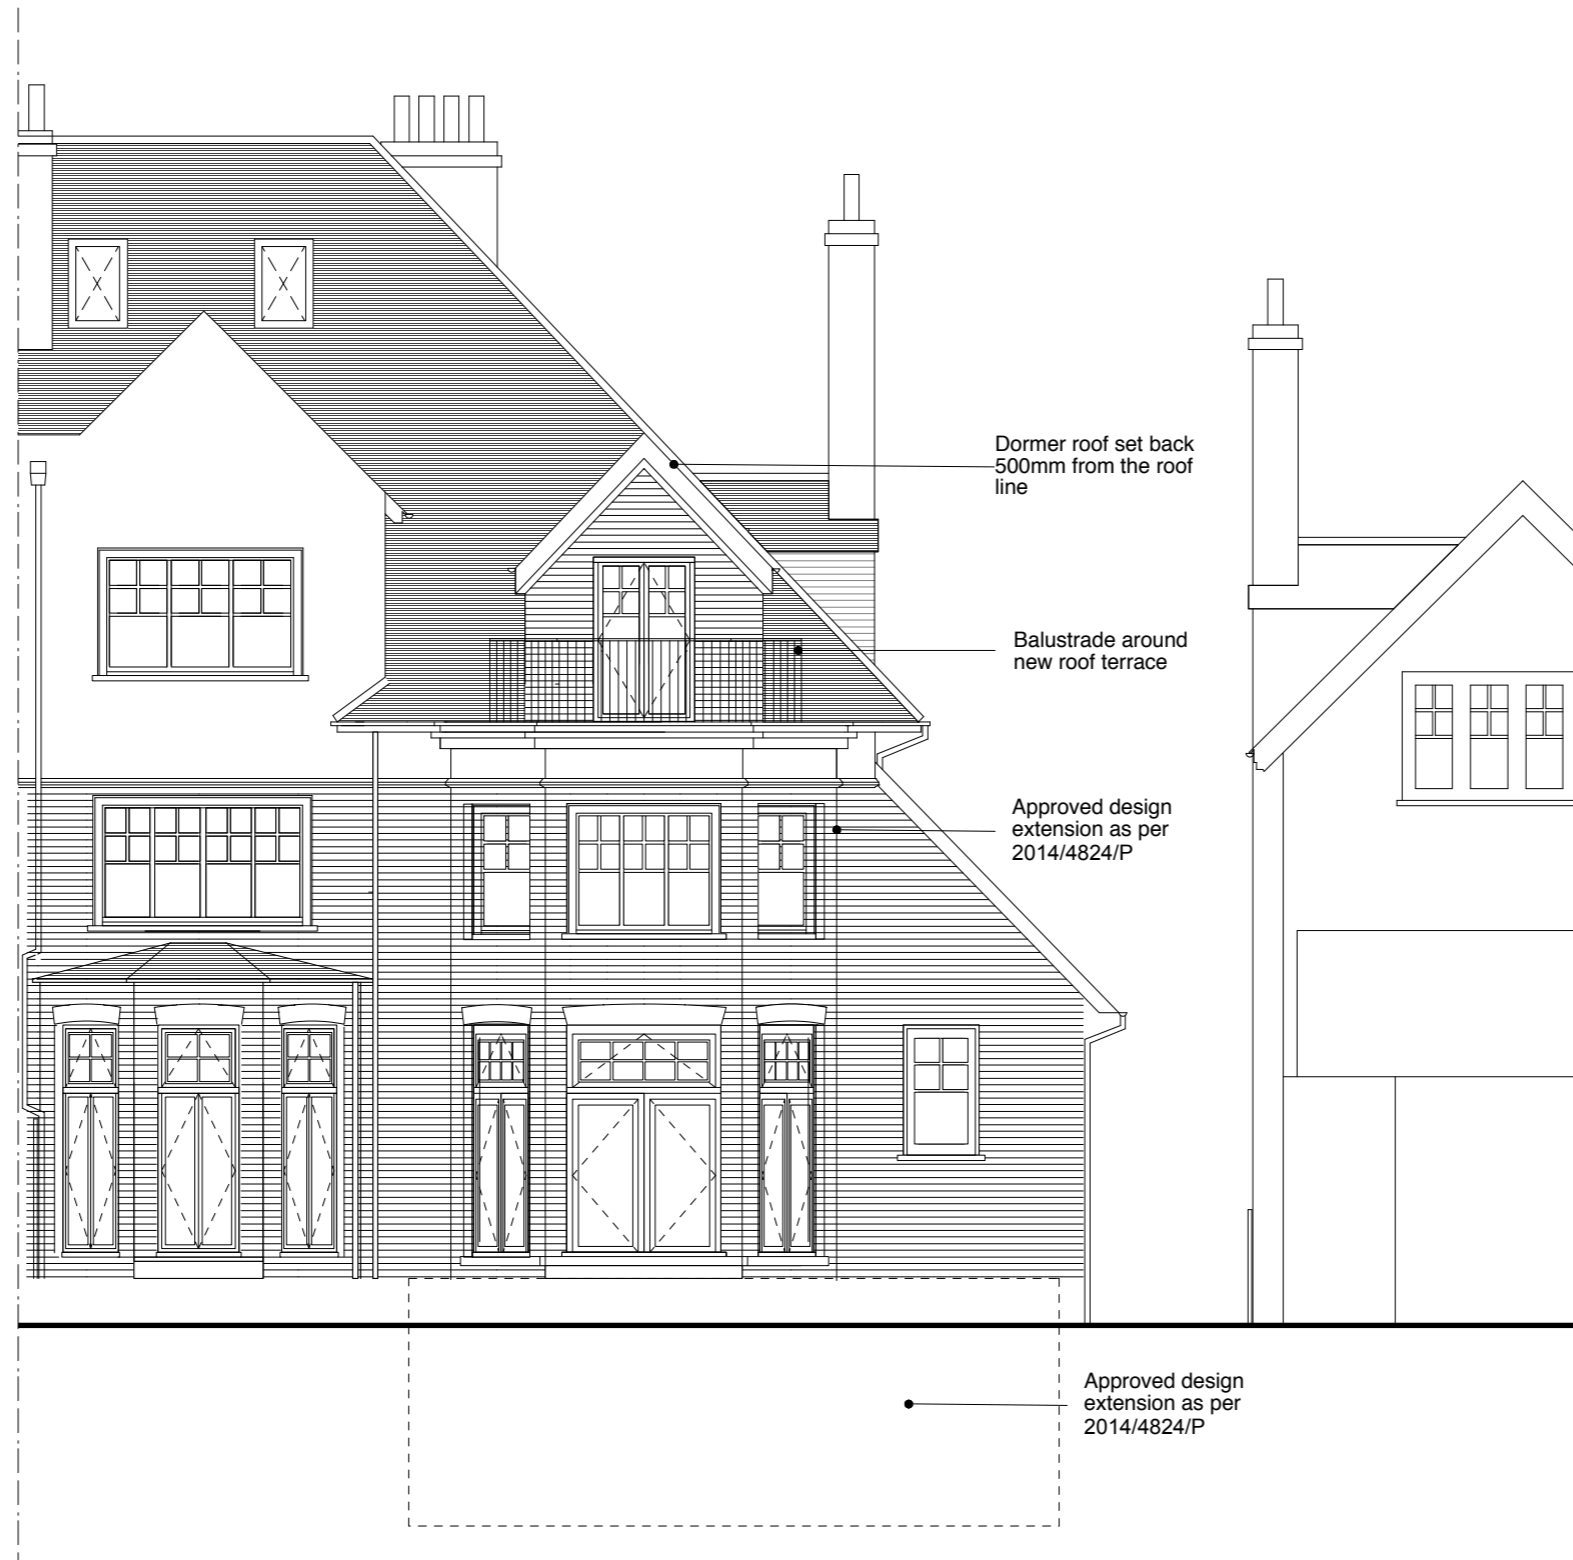


PROPOSED REAR EXTENSION

SCALE

0 (metres)

5

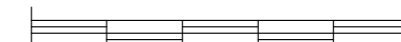

Rev B.
10.04.15
Changes made to set back the dormer
roof from the roofline by 500mm.
Rev A.
09.04.15
Changes made to reduce the size of
the overhang of the dormer roof.

CLIENT

MR E. COHEN

JOB TITLE

**18 HEATH DRIVE
LONDON
NW3**

DRAWING TITLE

**PROPOSED REAR
ELEVATION**

SCALE

1:100@A3

DATE

03.15

FT ARCHITECTS LTD

Hamilton House
Mabledon Place
Bloomsbury
WC1H 9BB

020 7953 0388

www.ftarchitects.co.uk

DRAWING No.

286_100_11

REVISION

B