
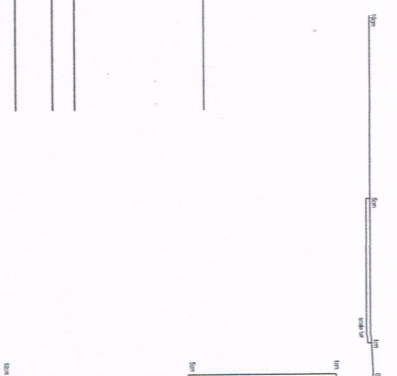
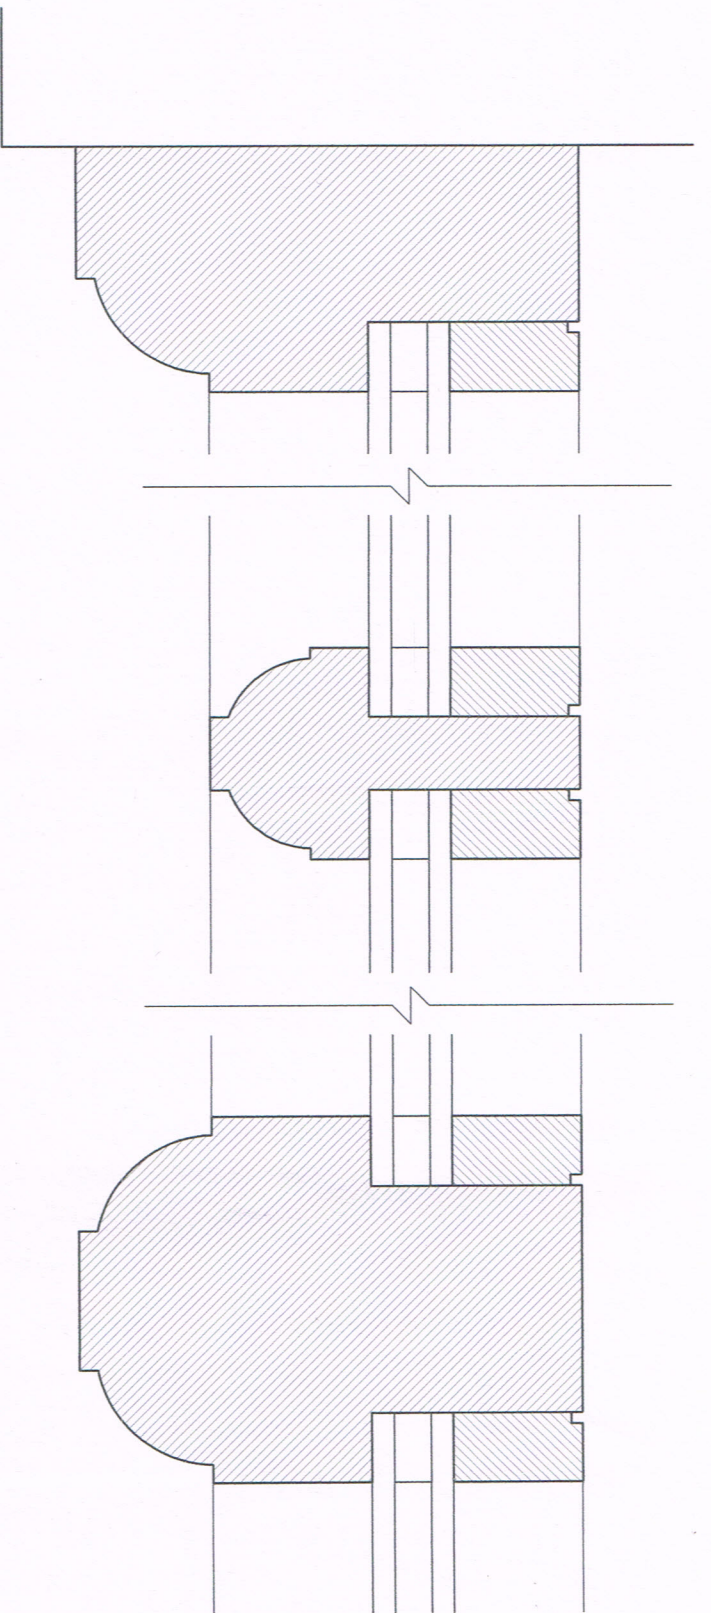


proposed painted timber sections holding double glazed units (see drawing 1005-PL51 for profiles)


lower 4 no. panes to be frosted glass

PROPOSED SECTION


Revision:			Project Title: 3 BRITANNIA STREET WC1X 9JT	Date: March 15	Scale: 1:10 @A3	Revision:	Archplan 34 Vivian Gardens Watford WD19 4PG Tel: 01923 254056, Mob: 07940 111276
			Drawing Title: Drawings	Drawing No: 03/BS/07			
Rev	Date	Revision	<small>© Copyright Archplan</small>				

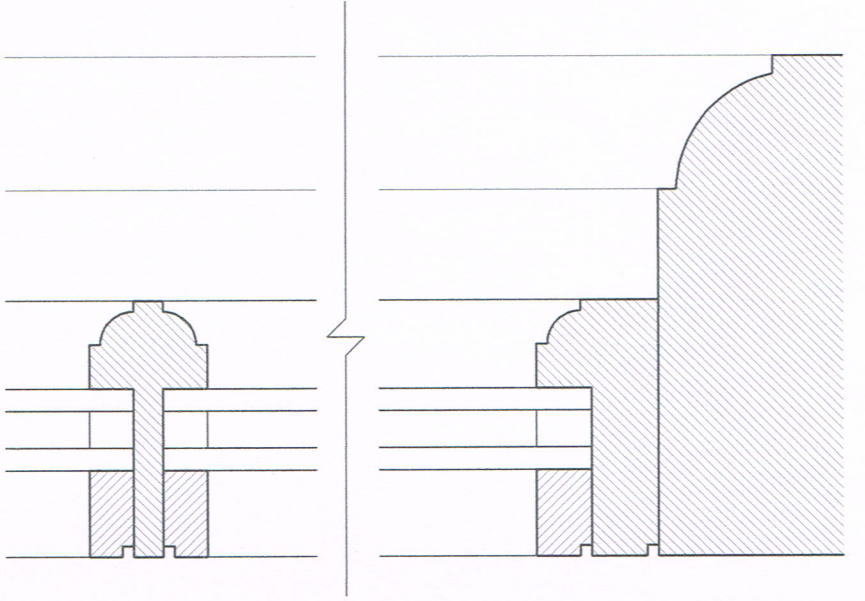

SECTION B-B

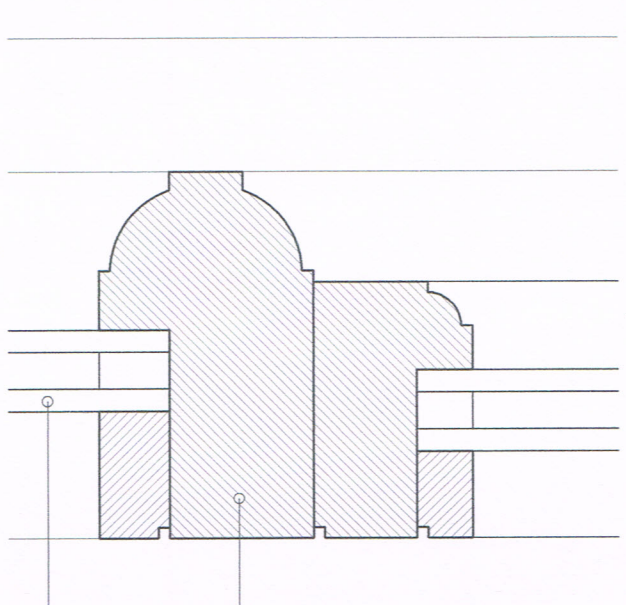

double glazing
 painted timber sections

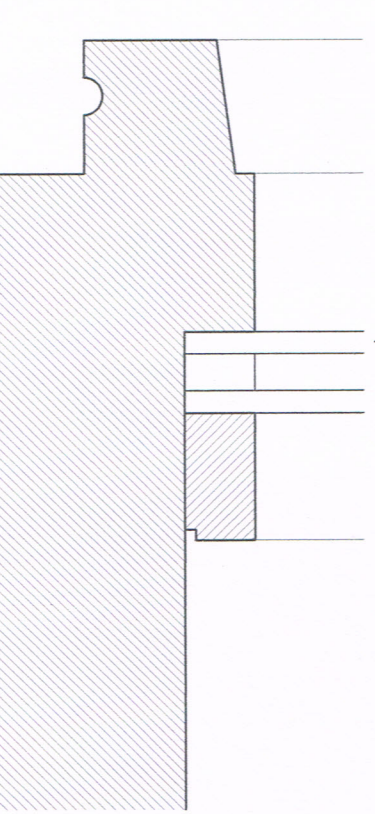

SECTION A-A

The London and East of London Branch
 of the Institution of Civil Engineers
 has approved this drawing for publication

Project Title:
 3 BRITANNIA STREET WC1X 9JT

Date:
 March 15

Scale:
 NTS@A3

Drawing Title:
 Drawings

Drawing No.:
 03/BS/08

Revision:

Archplan 34 Vivian Gardens Watford WD19 4PG
 Tel: 01923 254056, Mob: 07940 111276

© Copyright Archplan