


DO NOT SCALE WORKING DIMENSIONS FROM THIS DRAWING

NOTES:
1. THIS DRAWING IS TO BE READ IN CONJUNCTION WITH ALL RELEVANT SPECIALISTS AND CONSULTANTS DRAWINGS.

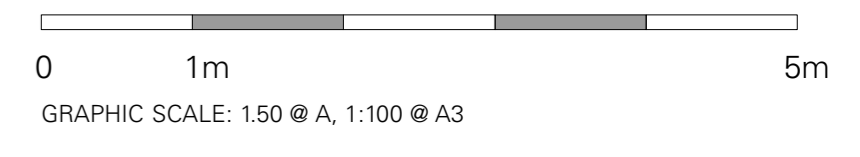

REVISION	DESCRIPTION	DATE (D.M.Y.)
DWG ISSUE:	SURVEY	



Thomas Croft Architects Limited
9 Ivebury Court, 325 Latimer Road, London W10 6RA
Telephone 020 8962 0066, Facsimile 020 8962 0088
www.thomascroft.com
email@thomascroft.com

JOB TITLE: 11 ROSSLYN HILL LONDON NW3 5UL		
DRAWING TITLE: SECTION: EXISTING BB		
SCALE: AS SHOWN	DRAWN BY: ON CENTRE	DATE (D.M.Y.): MAR 2015
JOB NUMBER: 250	DWG NUMBER: 041	REVISION: *

A SECTION: EXISTING BB
1.50 @ A1, 1.100 @ A3