


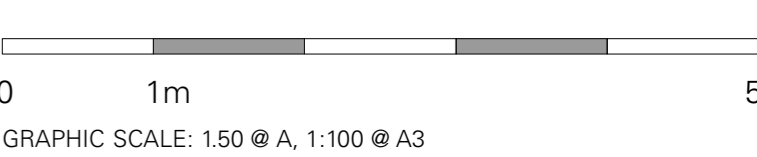

DO NOT SCALE WORKING DIMENSIONS FROM THIS DRAWING

NOTES:
1. THIS DRAWING IS TO BE READ IN CONJUNCTION WITH ALL RELEVANT SPECIALISTS AND CONSULTANTS DRAWINGS.

| REVISION | DESCRIPTION | DATE (D.M.Y.) |
|---------------------|-------------|---------------|
| DWG ISSUE: PLANNING | | |



Thomas Croft Architects Limited
9 Ivebury Court, 325 Latimer Road, London W10 6RA
Telephone 020 8962 0066, Facsimile 020 8962 0088
www.thomascroft.com
email@thomascroft.com

| | | |
|--|--------------------|----------------------------|
| JOB TITLE: 11 ROSSLYN HILL LONDON NW3 5UL | | |
| DRAWING TITLE: ELEVATION: PROPOSED NORTH WEST | | |
| SCALE: AS SHOWN | DRAWN BY: AS | DATE (D.M.Y.): MAR 2015 |
| JOB NUMBER: 250 | DWG NUMBER: 151 | REVISION: * |

A ELEVATION: PROPOSED NORTH WEST
1.50 @ A1, 1.100 @ A3