



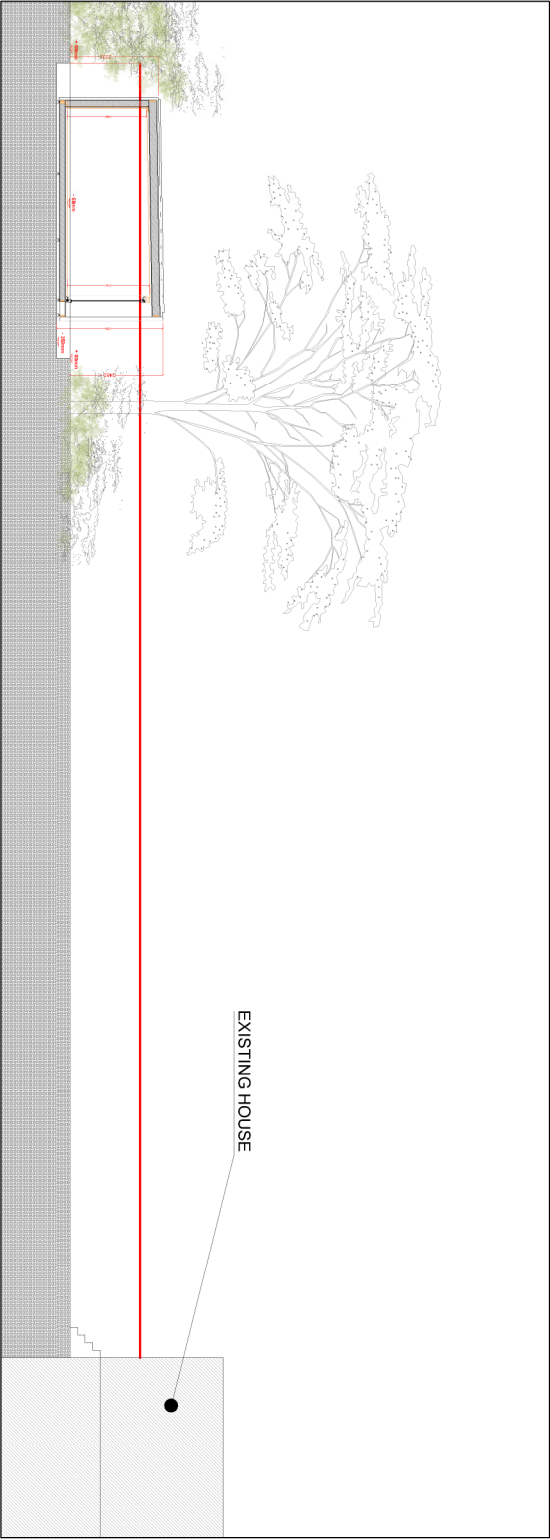

PROPOSED FLOOR LEVEL SCALE 1:200

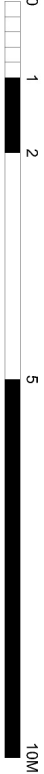

DRAWING	NOTES
PROPOSED FLOOR LEVELS	
STATUS	
PRELIMINARY	

DRAWN BY	CHECKED BY	SCALE	DATE
AC		1:100 @ A4	10.04.2015
DRAWING NUMBER	REVISION		
1514.PL.03			

PROJECT	SITE ADDRESS
Oksana Fedoseyeva	15a Crossfield Rd London NW3 4NT
STAGE	
PLANNING	

ecospace
architecture, naturally

3 JULIETTE YARD
LONDON SE17 3QA
T: 020 7703 4904
E: info@ecospacestudio.com