



Notes :

Do not scale, use figured dimensions only. All dimensions must be checked on site. Inform the Architect of any discrepancies prior to construction.

Please cross reference this drawing with all related Architect's, Engineers drawings and other relevant information

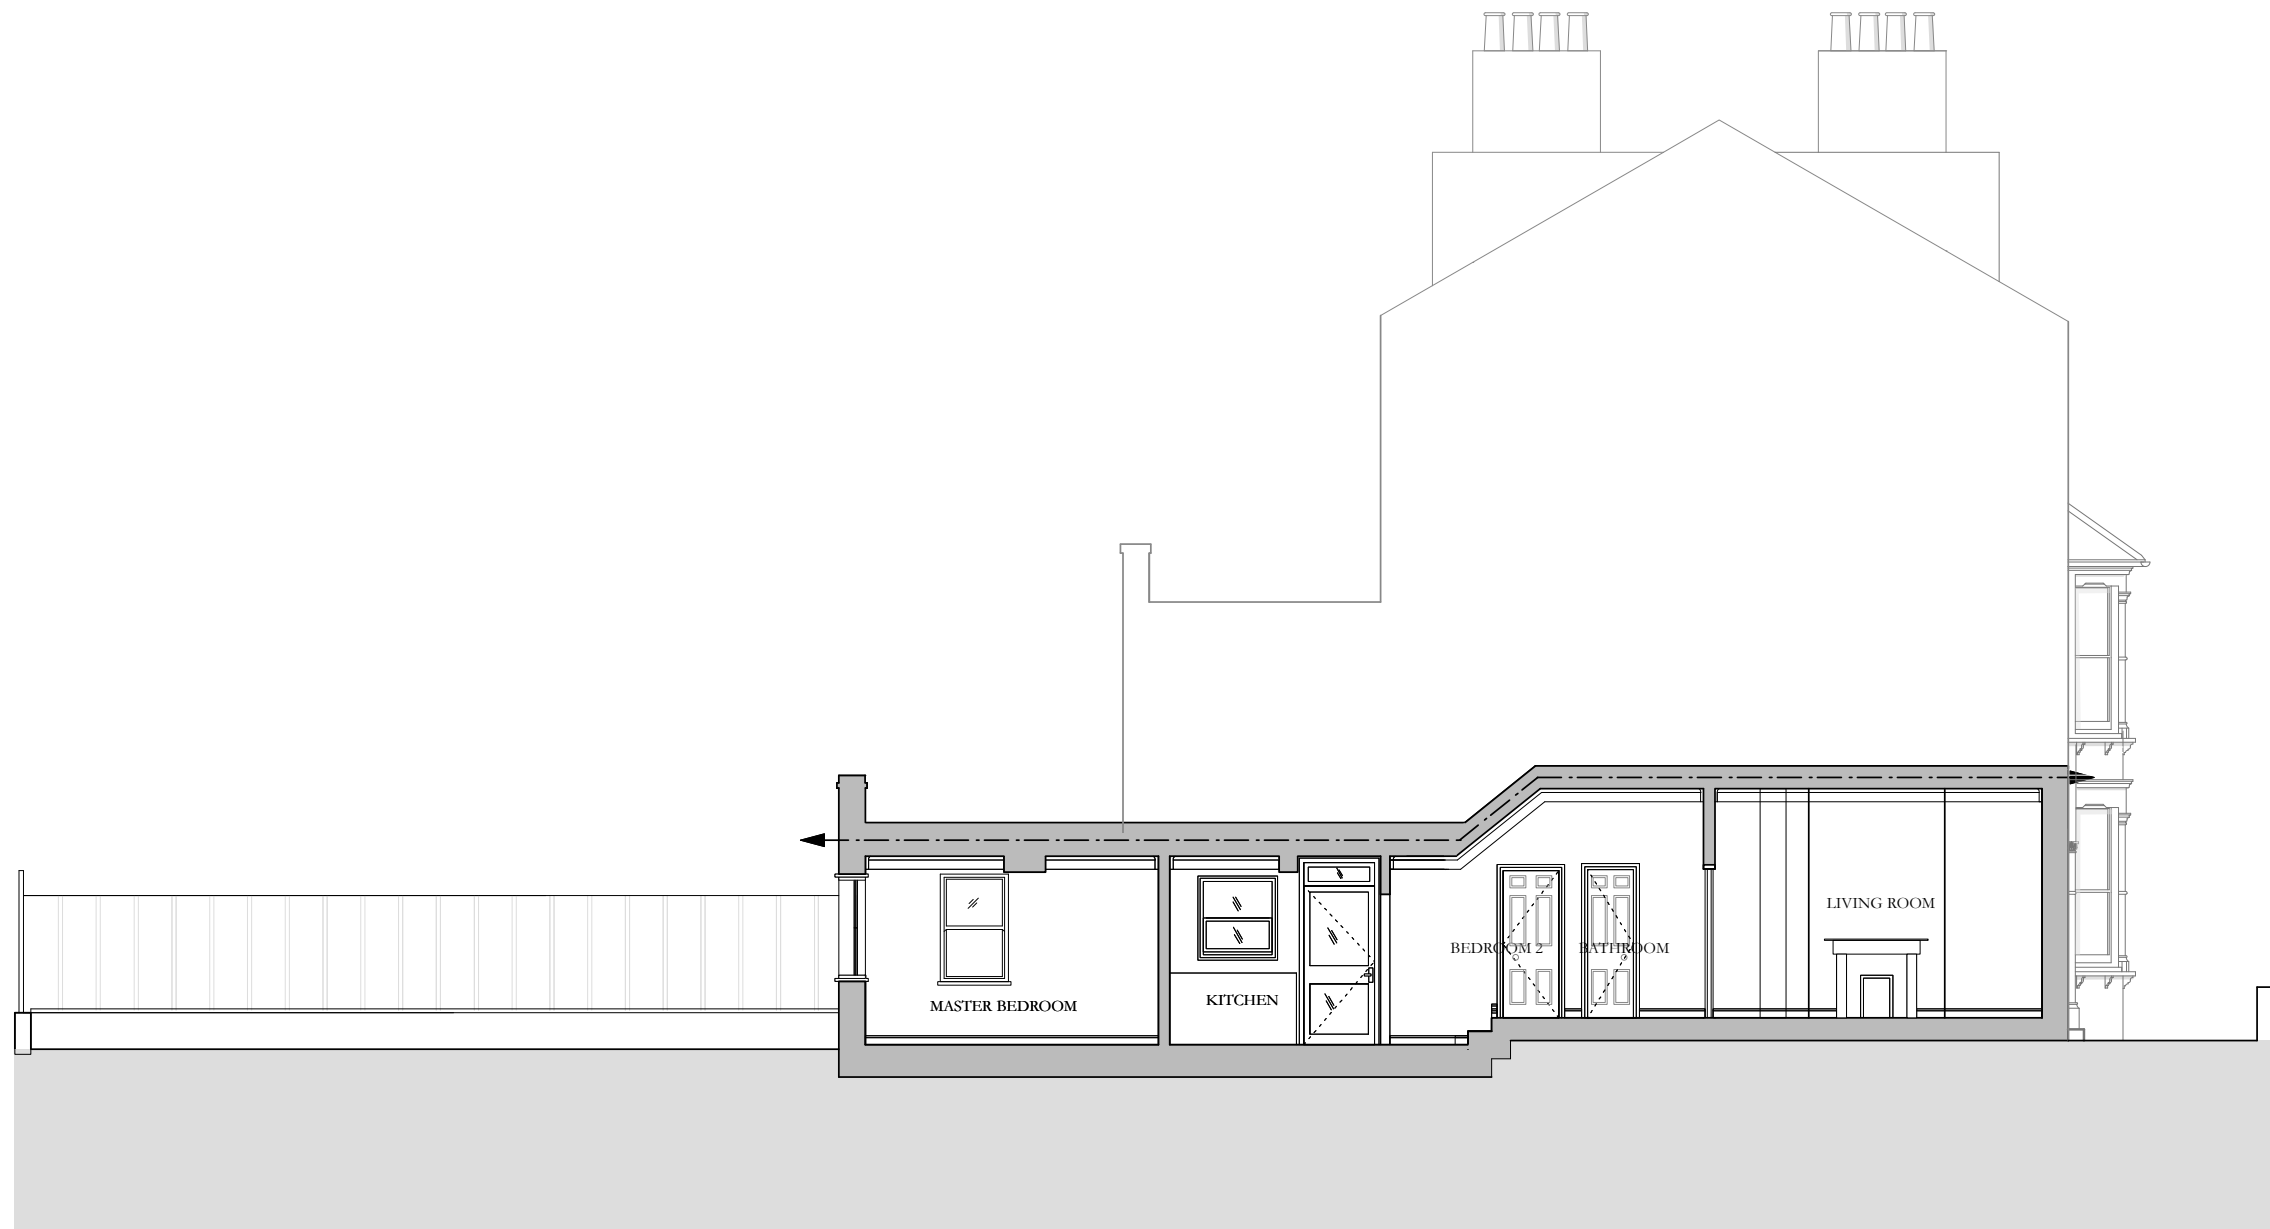

SECTION AA

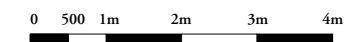

Rev	Date	Description	Drn
-----	------	-------------	-----

Gouldstone Architects

e : nancy@gouldstonearchitects.co.uk
t : 0745 3291906

Client
Carile & Steven Toulson
Project
46a Mansfield Road, NW3

Drawing Title
Existing Section AA

Scale 1:100 a3 Sheet

Status
PLANNING
NOT FOR CONSTRUCTION

Drawing Number
110-EX02 Rev -

Date
30.03.2015

Copyright
(c) 2015 Gouldstone Architects. All rights reserved
The design and drawings remain the property of Gouldstone Architects. The client for this project will be licensed to use this design and documents on this site only upon full payment of architectural fees. This license is non-transferable. The design and drawings shall not be reproduced, up-loaded to the internet or traced without the permission of Gouldstone Architects