


Notes :

Do not scale, use figured dimensions only. All dimensions must be checked on site. Inform the Architect of any discrepancies prior to construction.

Please cross reference this drawing with all related Architect's, Engineers drawings and other relevant information

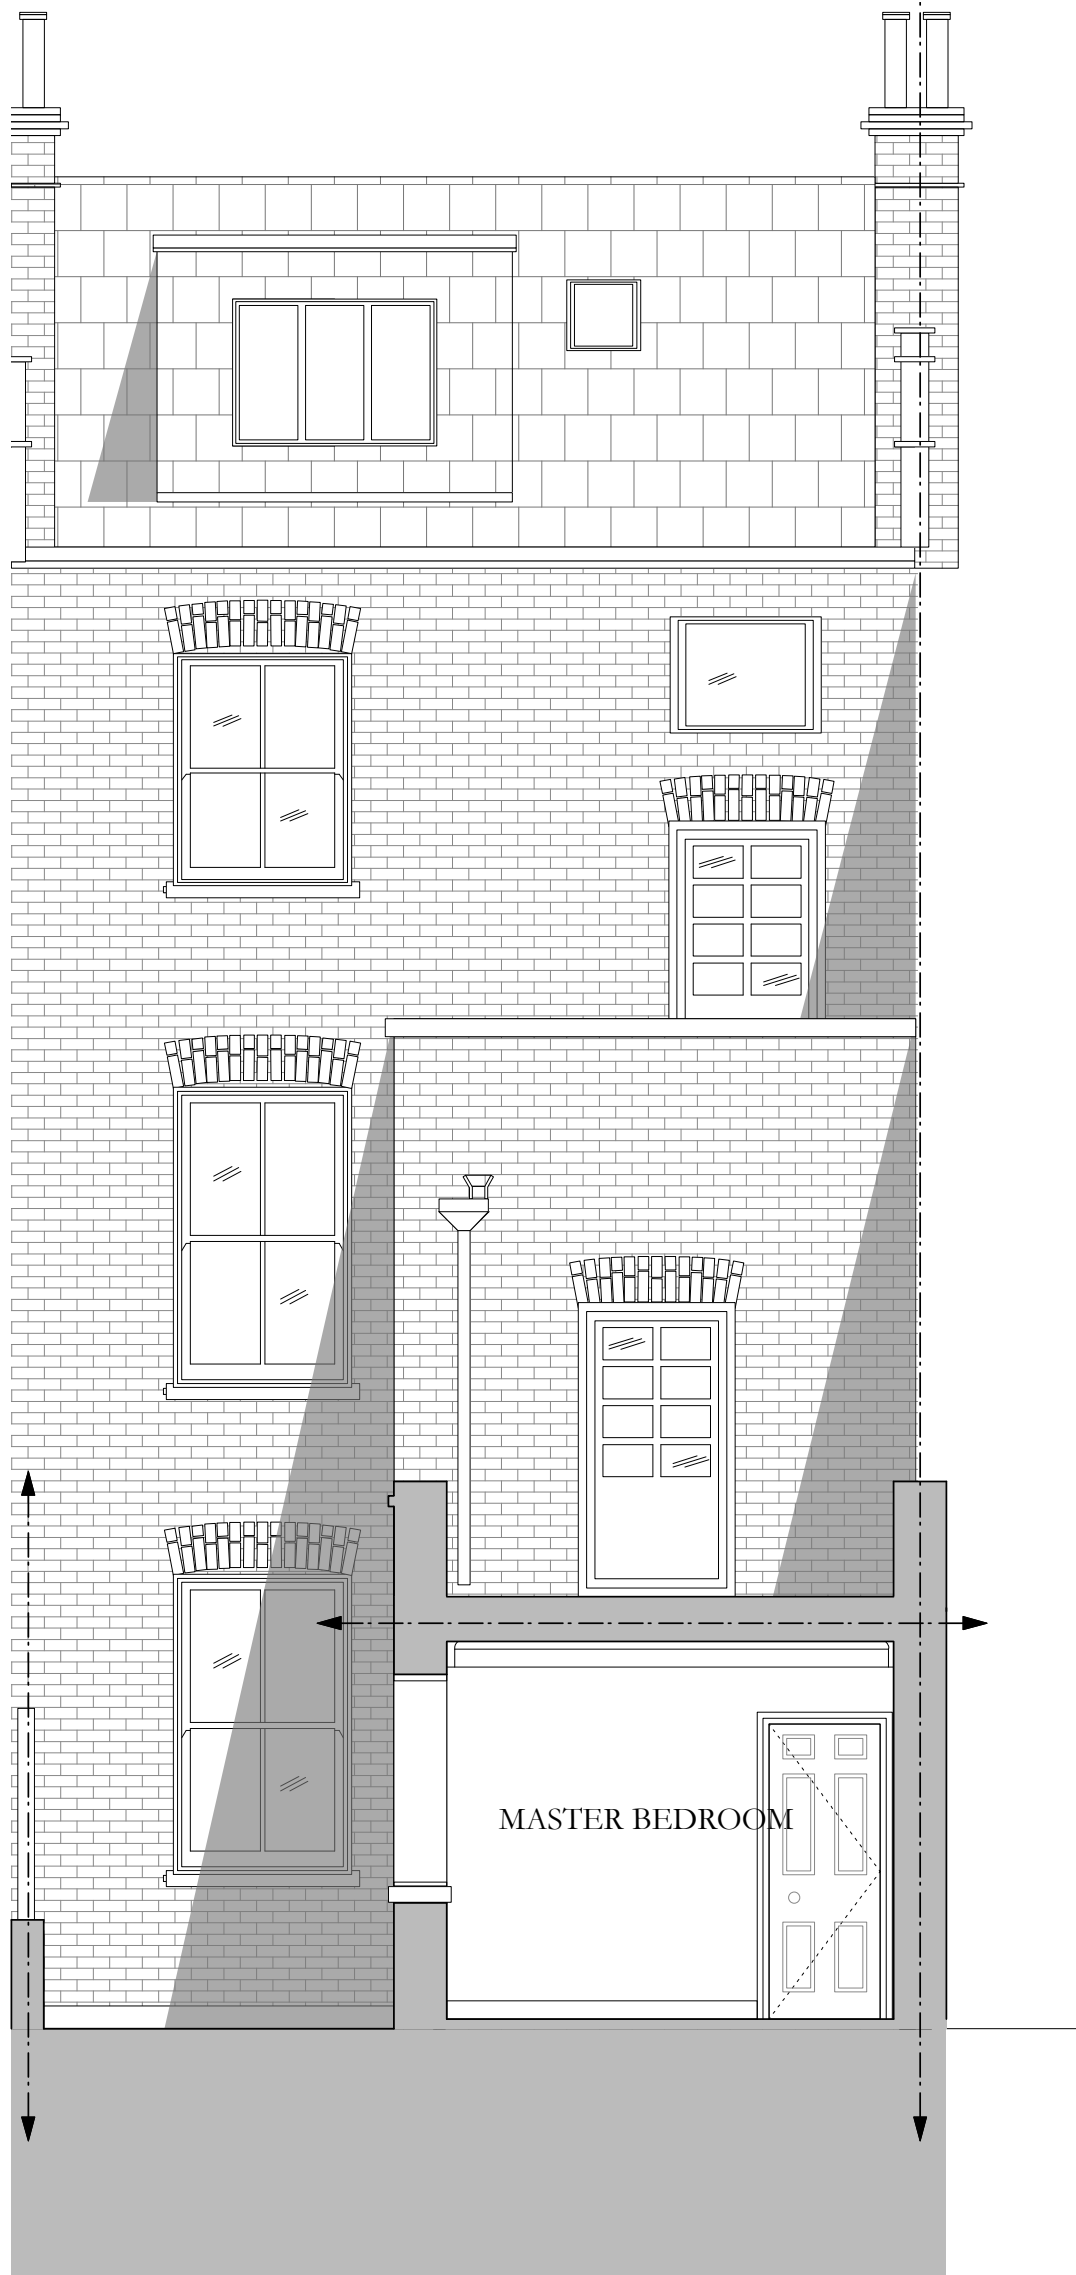

Rev	Date	Description	Drn
-----	------	-------------	-----

Gouldstone Architects  
e : nancy@gouldstonearchitects.co.uk  
t : 0745 3291906

Project  
46a Mansfield Road, NW3

Drawing Title  
Existing Section AA

Scale 1:50 a3 Sheet

Status  
PLANNING  
NOT FOR CONSTRUCTION

Drawing Number  
110-EX03

Rev -

Date  
19.03.2015

