



Notes :

Do not scale, use figured dimensions only. All dimensions must be checked on site. Inform the Architect of any discrepancies prior to construction.

Please cross reference this drawing with all related Architect's, Engineers drawings and other relevant information

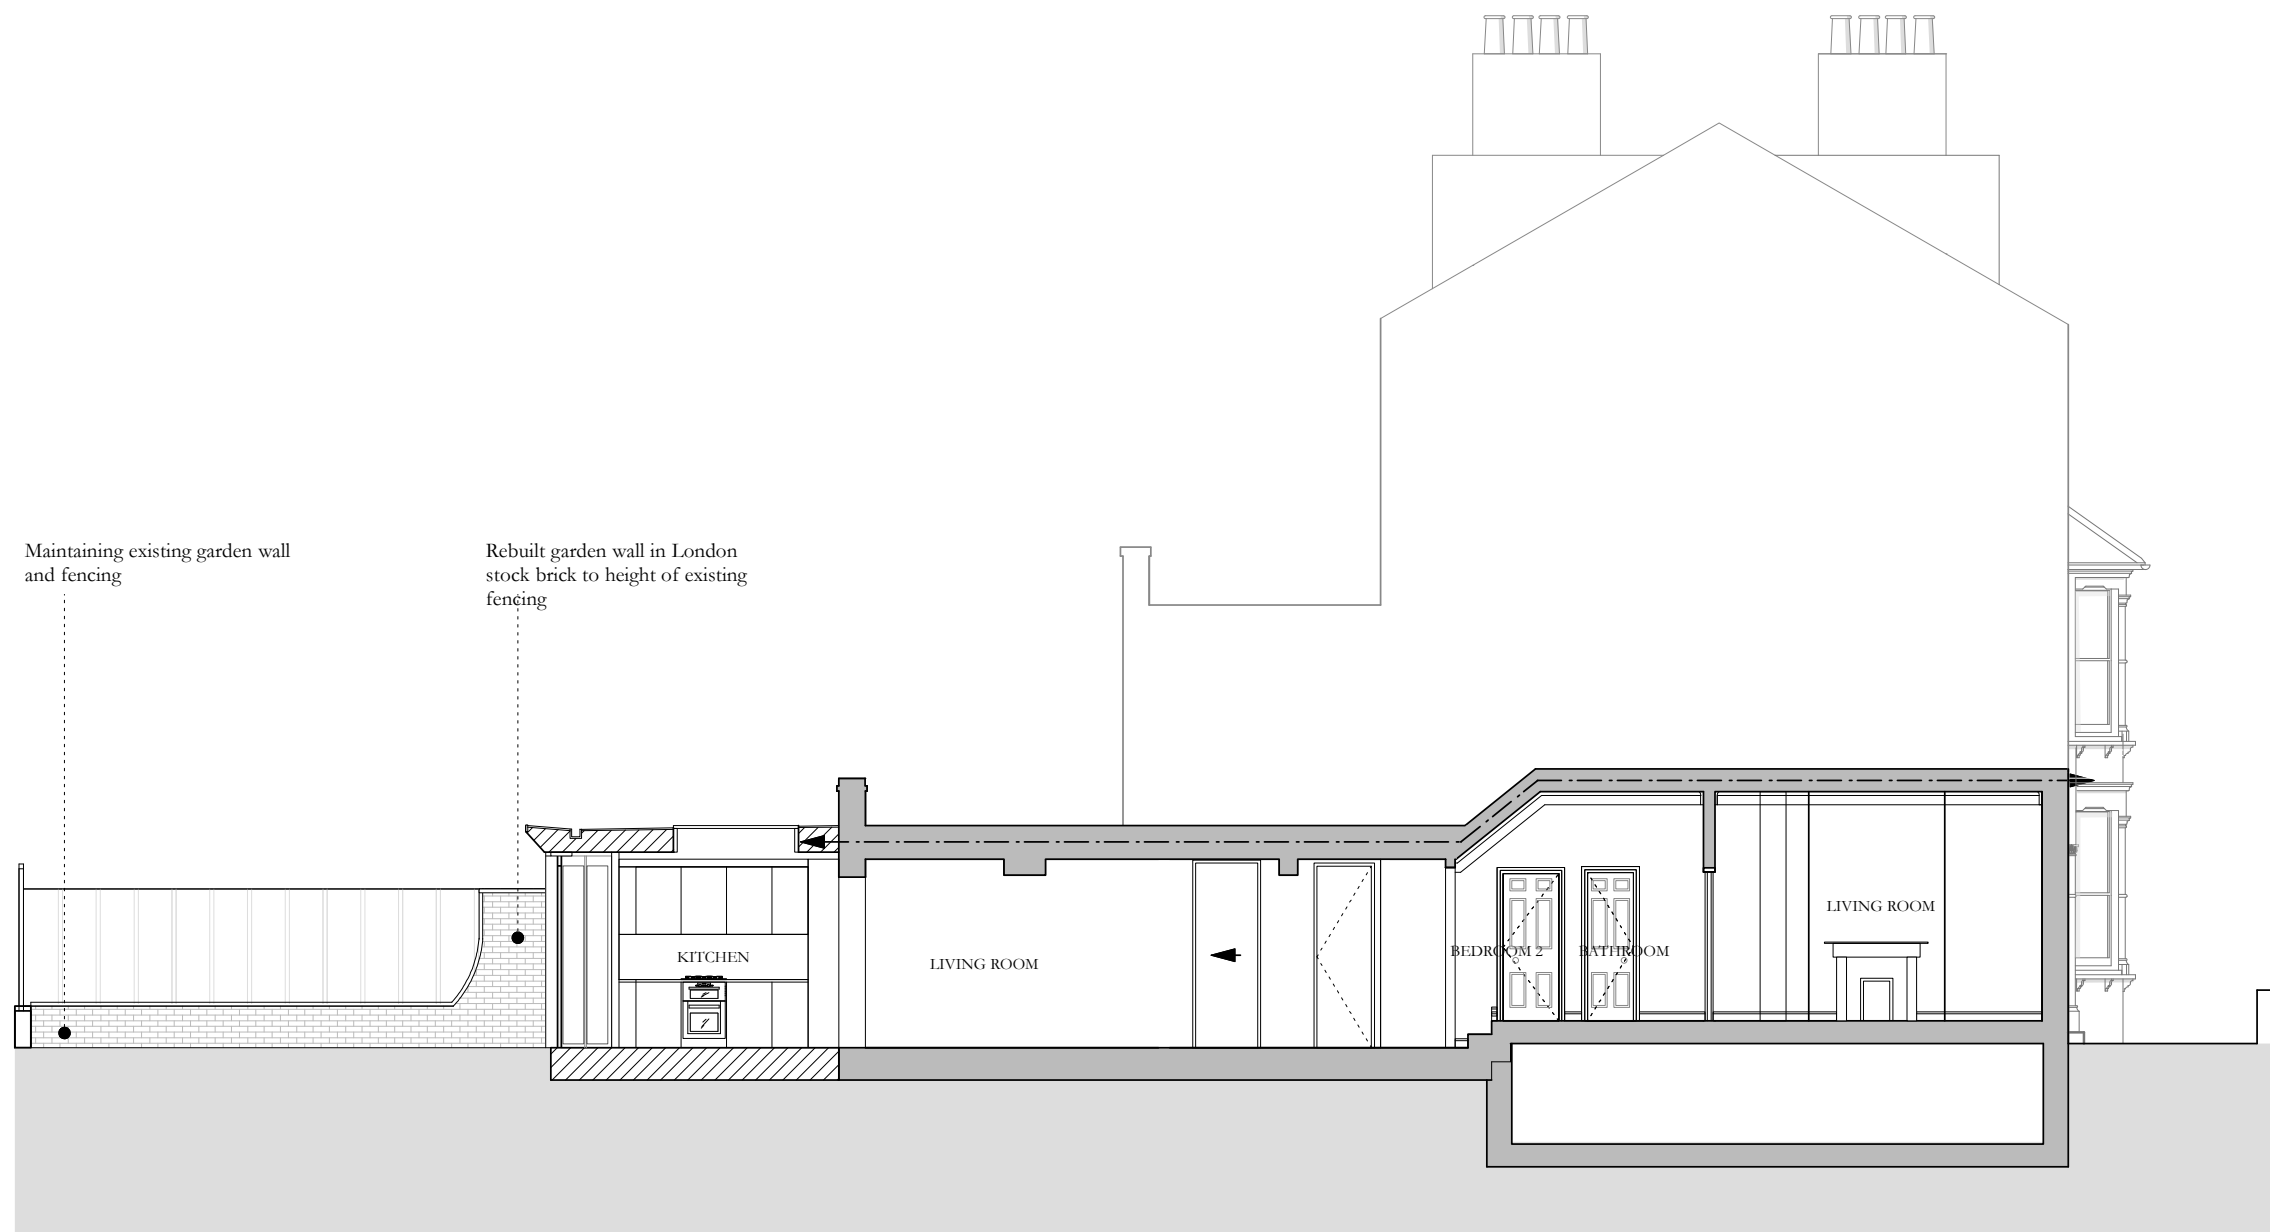

SECTION AA

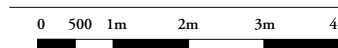

Rev	Date	Description	Drn
-----	------	-------------	-----



Gouldstone Architects  
a: 3 Wesleyan Place, NW5 1LG  
e : nancy@gouldstonearchitects.co.uk  
t : 0745 3291906

Project

46a Mansfield Road, NW3

Drawing Title

Proposed Section AA

Scale 1:100

a3 Sheet

Status

PLANNING  
NOT FOR CONSTRUCTION

Drawing Number

110-PL1-02

Rev -

Date

30.03.2015

Notes :

Do not scale, use figured dimensions only. All dimensions must be checked on site. Inform the Architect of any discrepancies prior to construction.

Please cross reference this drawing with all related Architect's, Engineers drawings and other relevant information

(c) 2014 Gouldstone Architects. All rights reserved

Copyright

(c) 2015 Gouldstone Architects. All rights reserved  
The design and drawings remain the property of Gouldstone Architects. The client for this project will be licensed to use this design and documents on this site only upon full payment of architectural fees. This license is non-transferable. The design and drawings shall not be reproduced, up-loaded to the internet or traced without the permission of Gouldstone Architects