
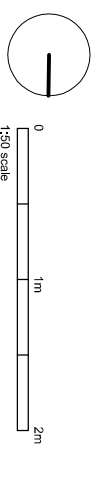


NOTES
DIMENSIONS TO BE CONFIRMED
ON SITE

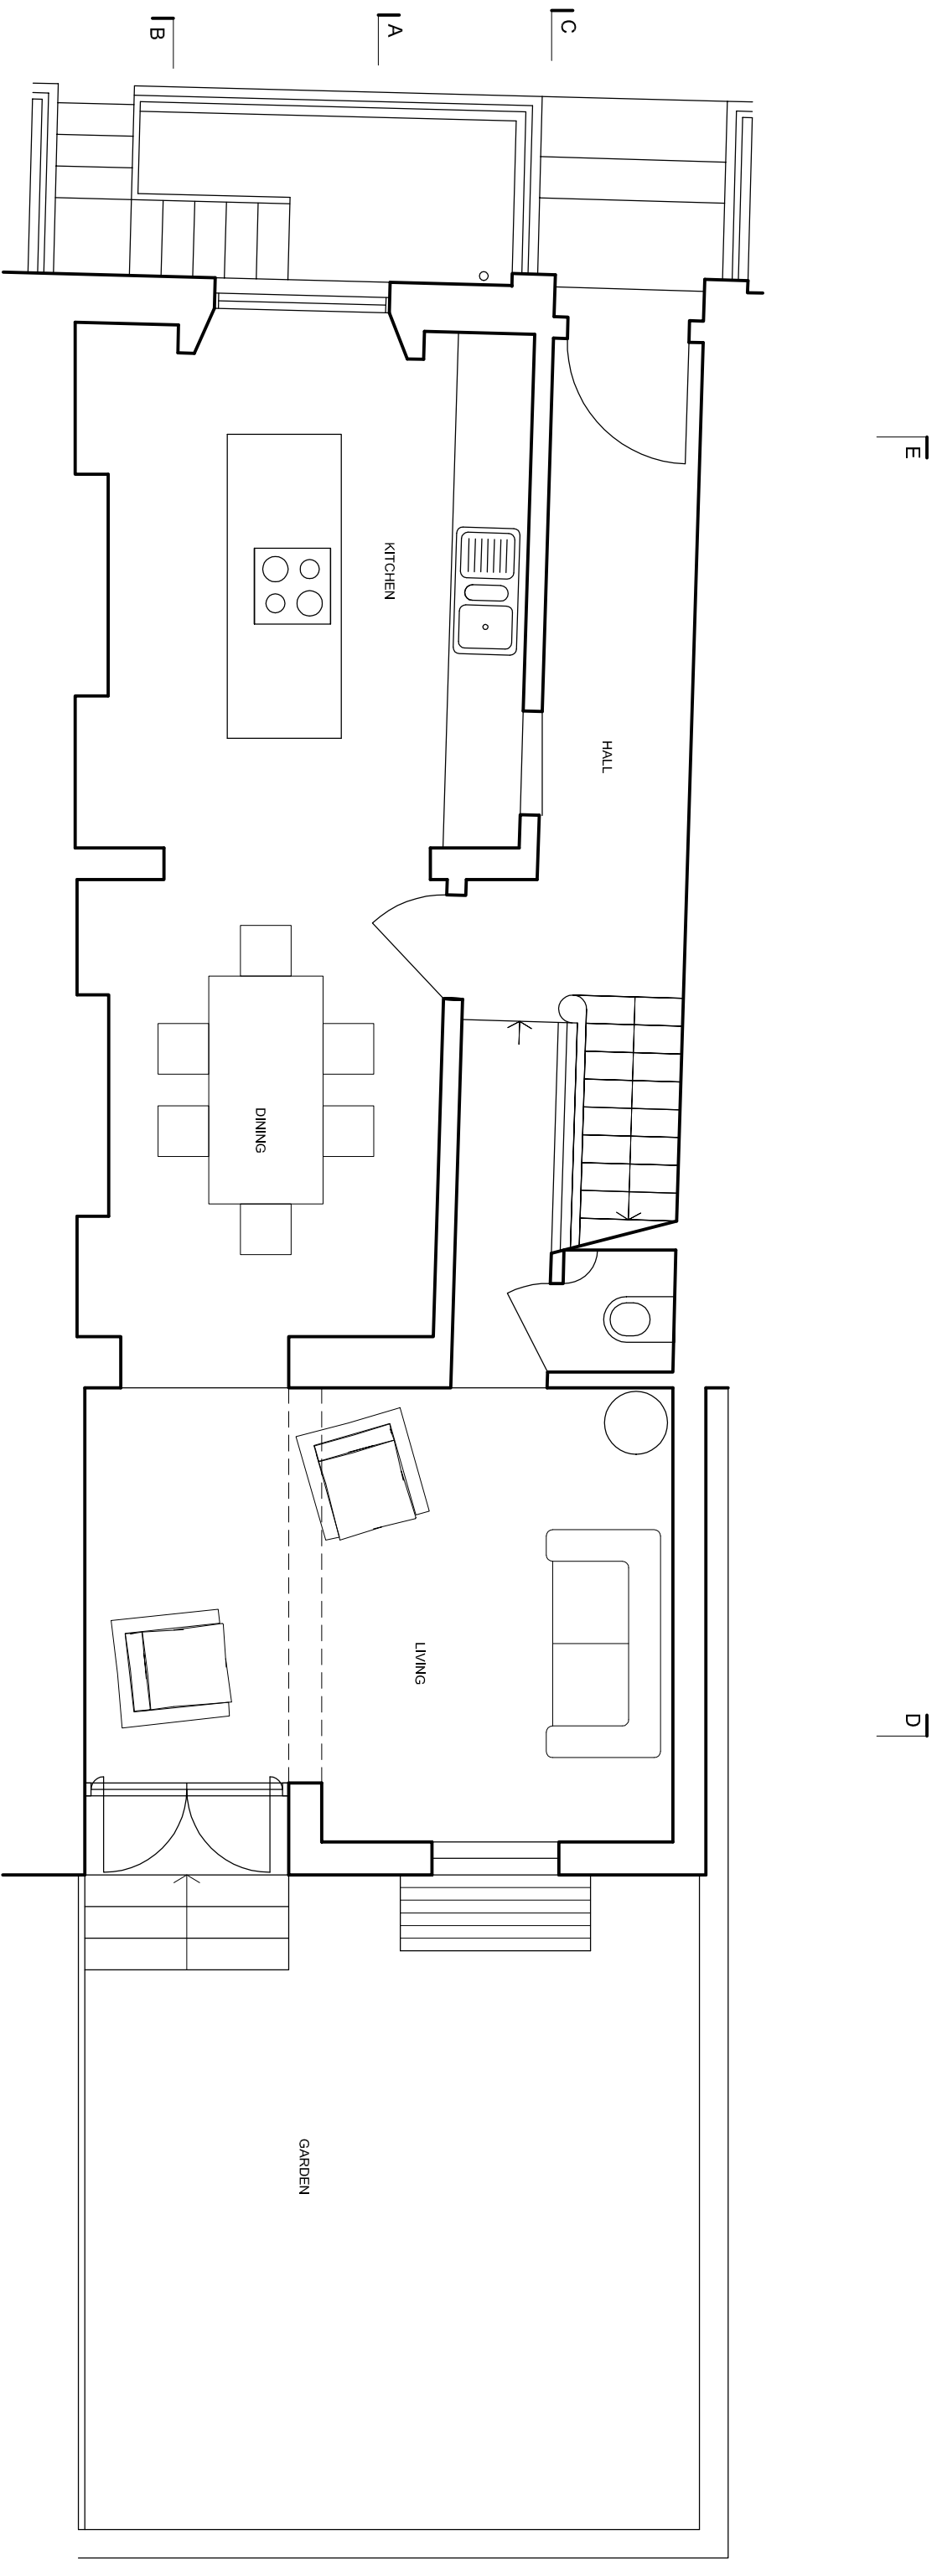

DAVIES ARCHITECTURE LTD ©

28 ELLIOTT SQ
LONDON NW3 3SU
TEL 020 7483 0669

JOB
ADAM WALKER
48 DELANDY ST
LONDON NW1

TITLE
PROPOSALS
PLAN
GROUND

DATE 23.1.15
SCALE 1:50 @A3

DRAWING NO DEL-PL-GA-02