


NOTES
DIMENSIONS TO BE CONFIRMED
ON SITE

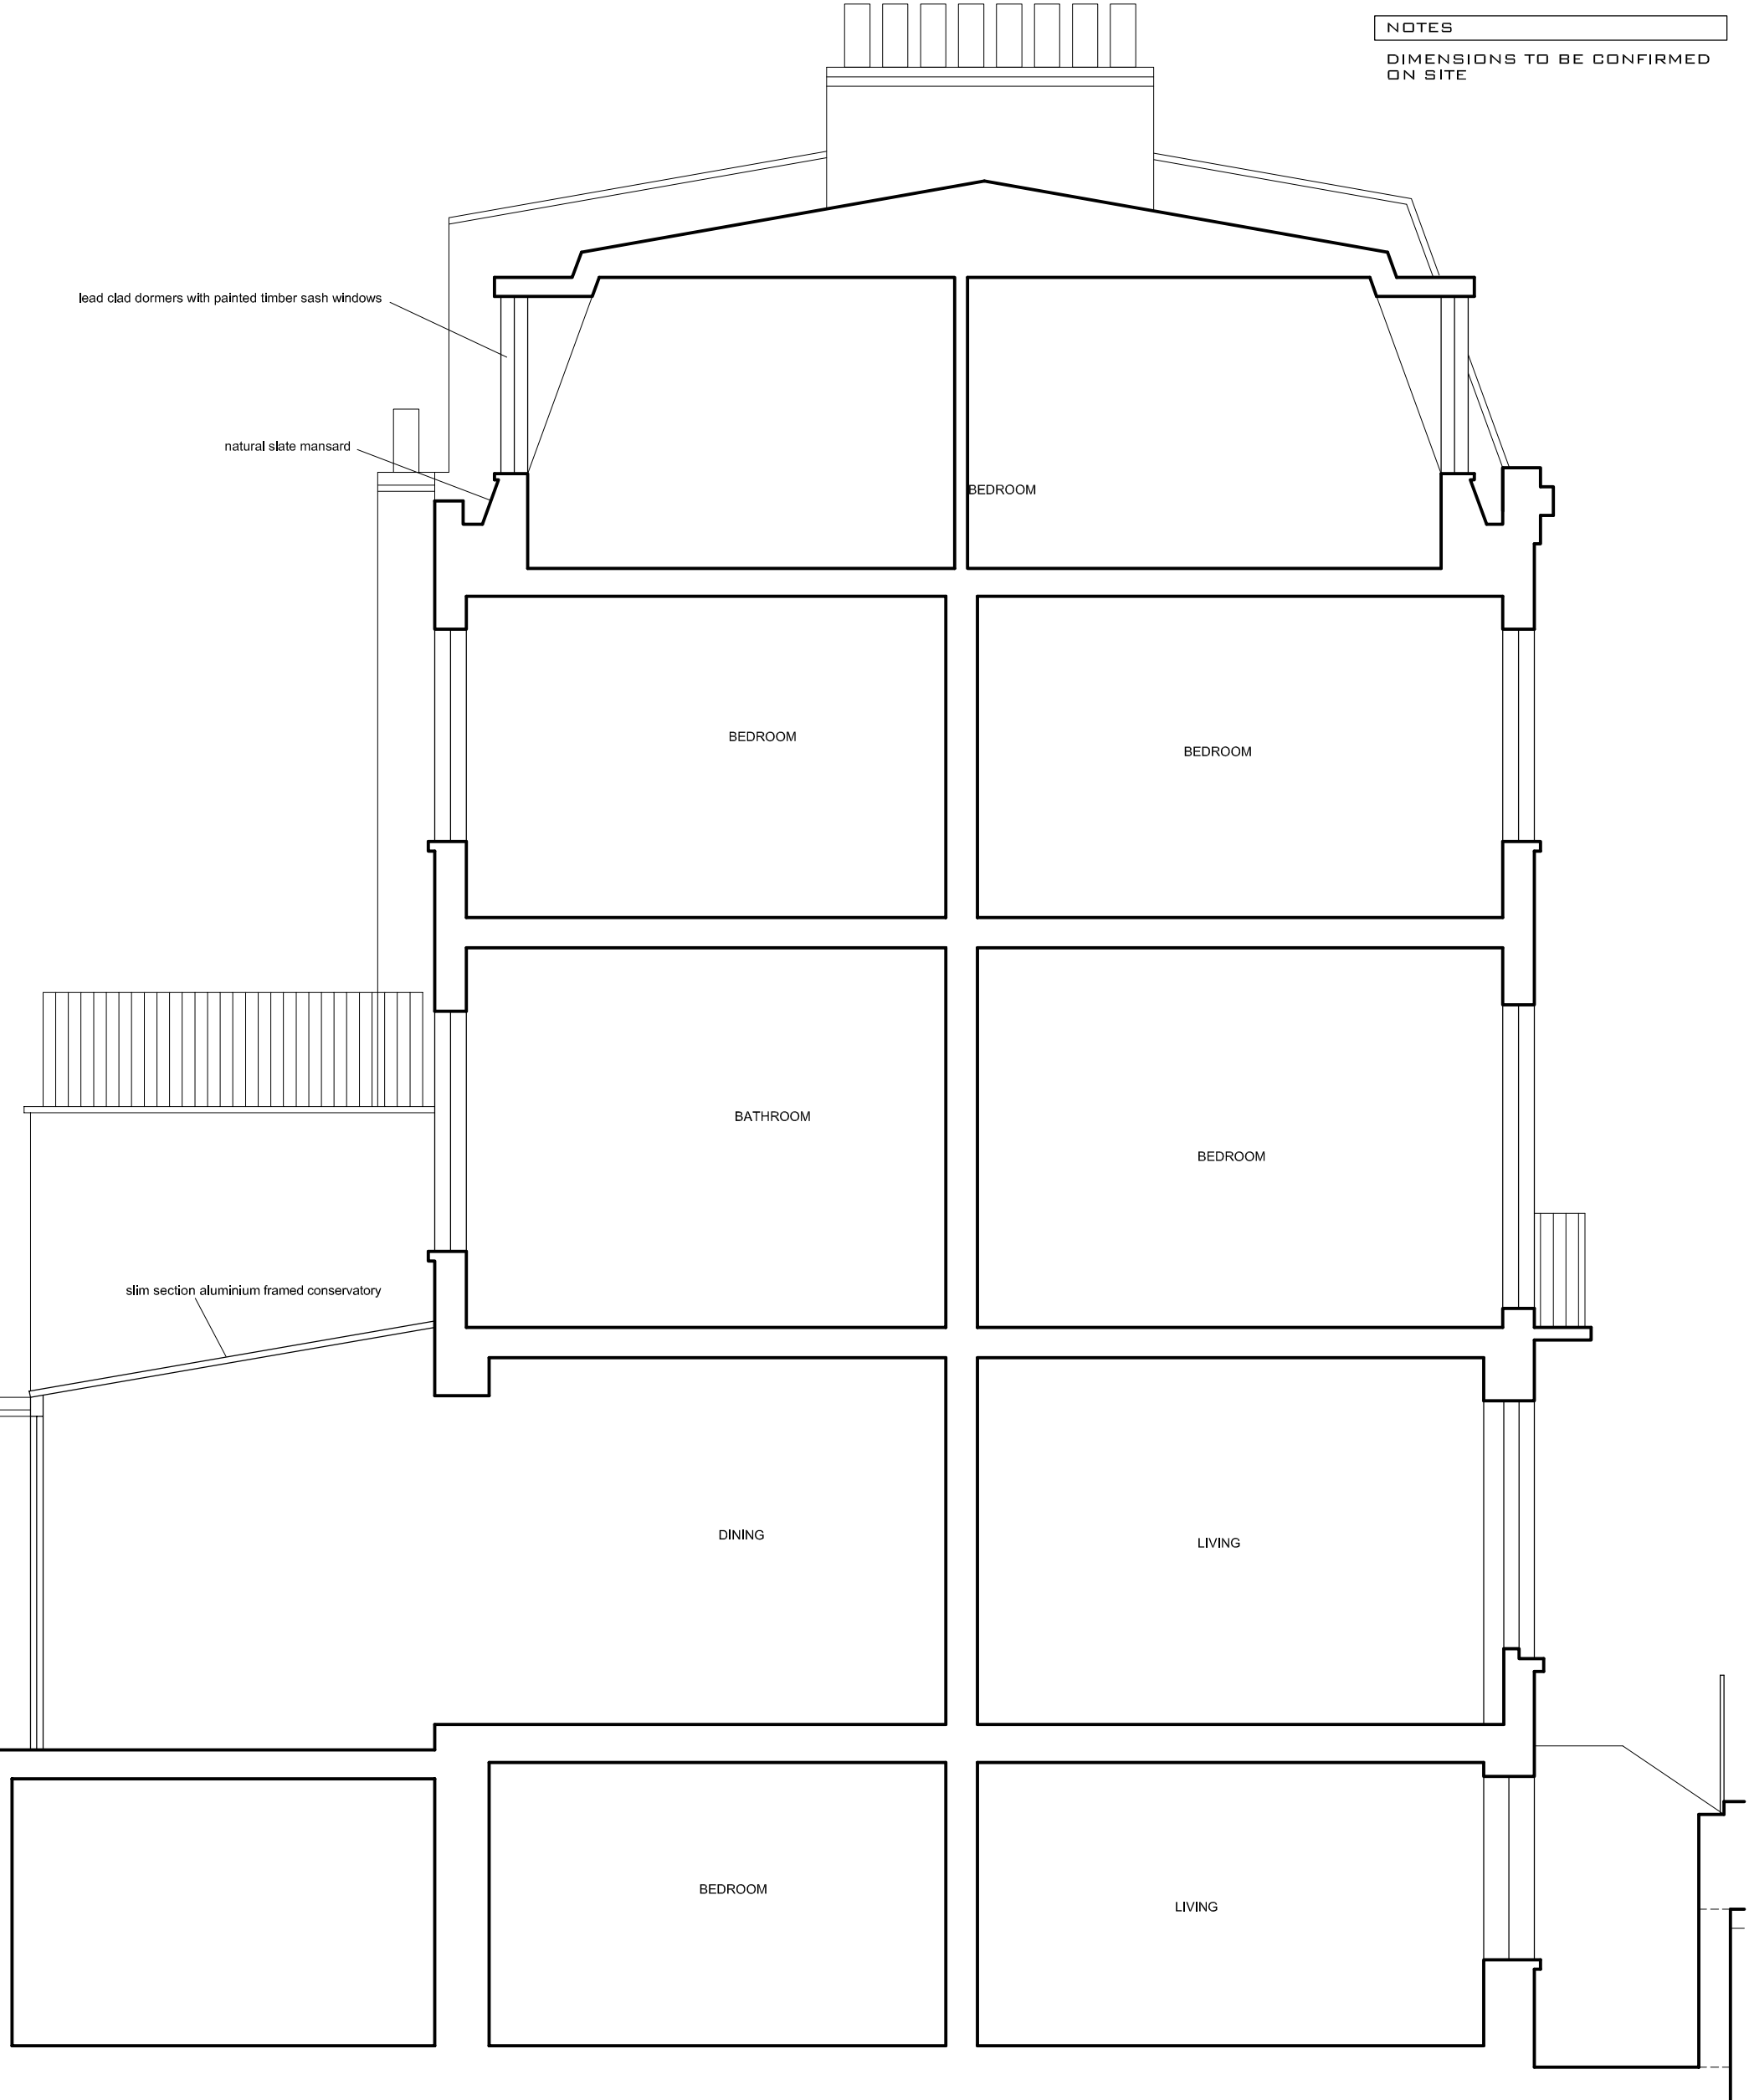

lead clad dormers with painted timber sash windows

natural slate mansard

slim section aluminium framed conservatory

BEDROOM

BEDROOM

BEDROOM

BATHROOM


BEDROOM

DINING

LIVING

BEDROOM

LIVING

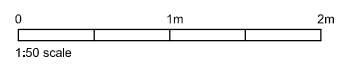

DAVIES ARCHITECTURE LTD [©] 28 ELLIOTT SQ LONDON NW3 3SU TEL 020 7483 0669
JOB ADAM WALKER 48 DELANCY ST LONDON NW1
TITLE PROPOSALS SECTION B
DATE 14.11.14 SCALE 1:50 @A3
DRAWING NO DEL-PL-GA-07