
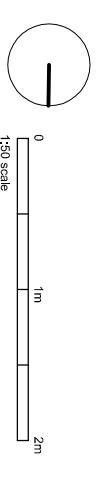


NOTES
DIMENSIONS TO BE CONFIRMED
ON SITE

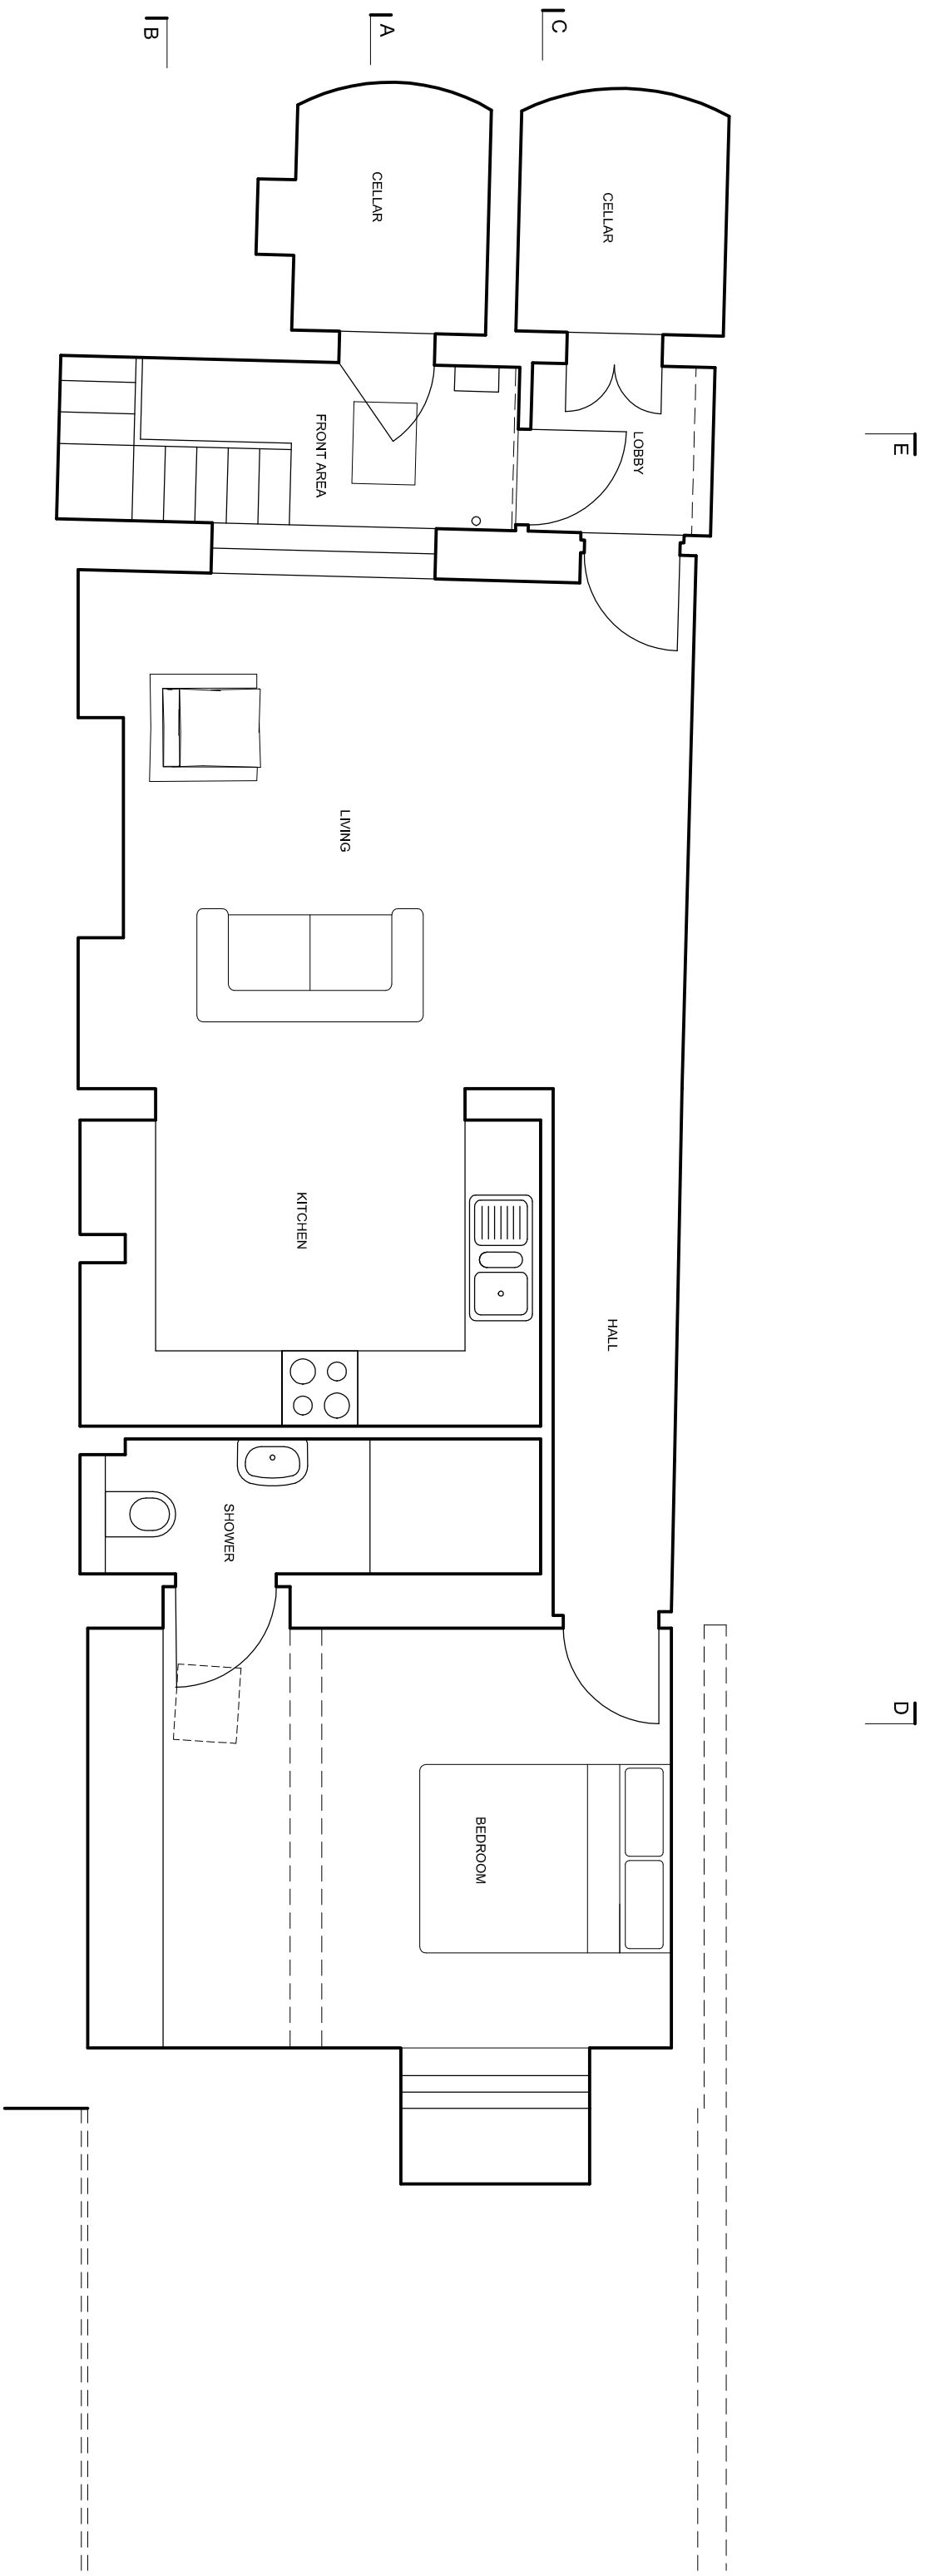

DAVIES ARCHITECTURE LTD

28 ELLIOTT SQ
LONDON NW3 3SU
TEL 020 7483 0669

JOB
ADAM WALKER
48 DELANDY ST
LONDON NW1

TITLE
PROPOSALS
PLAN
BASEMENT

DATE 14.11.14
SCALE 1:50 @A3

DRAWING NO DEL-PL-GA-01