


chimneys and parapet walls extended to match existing

lead clad dormers with painted timber sash windows

natural slate mansard

replacement traditional detailed sw painted sash to all windows

FRONT

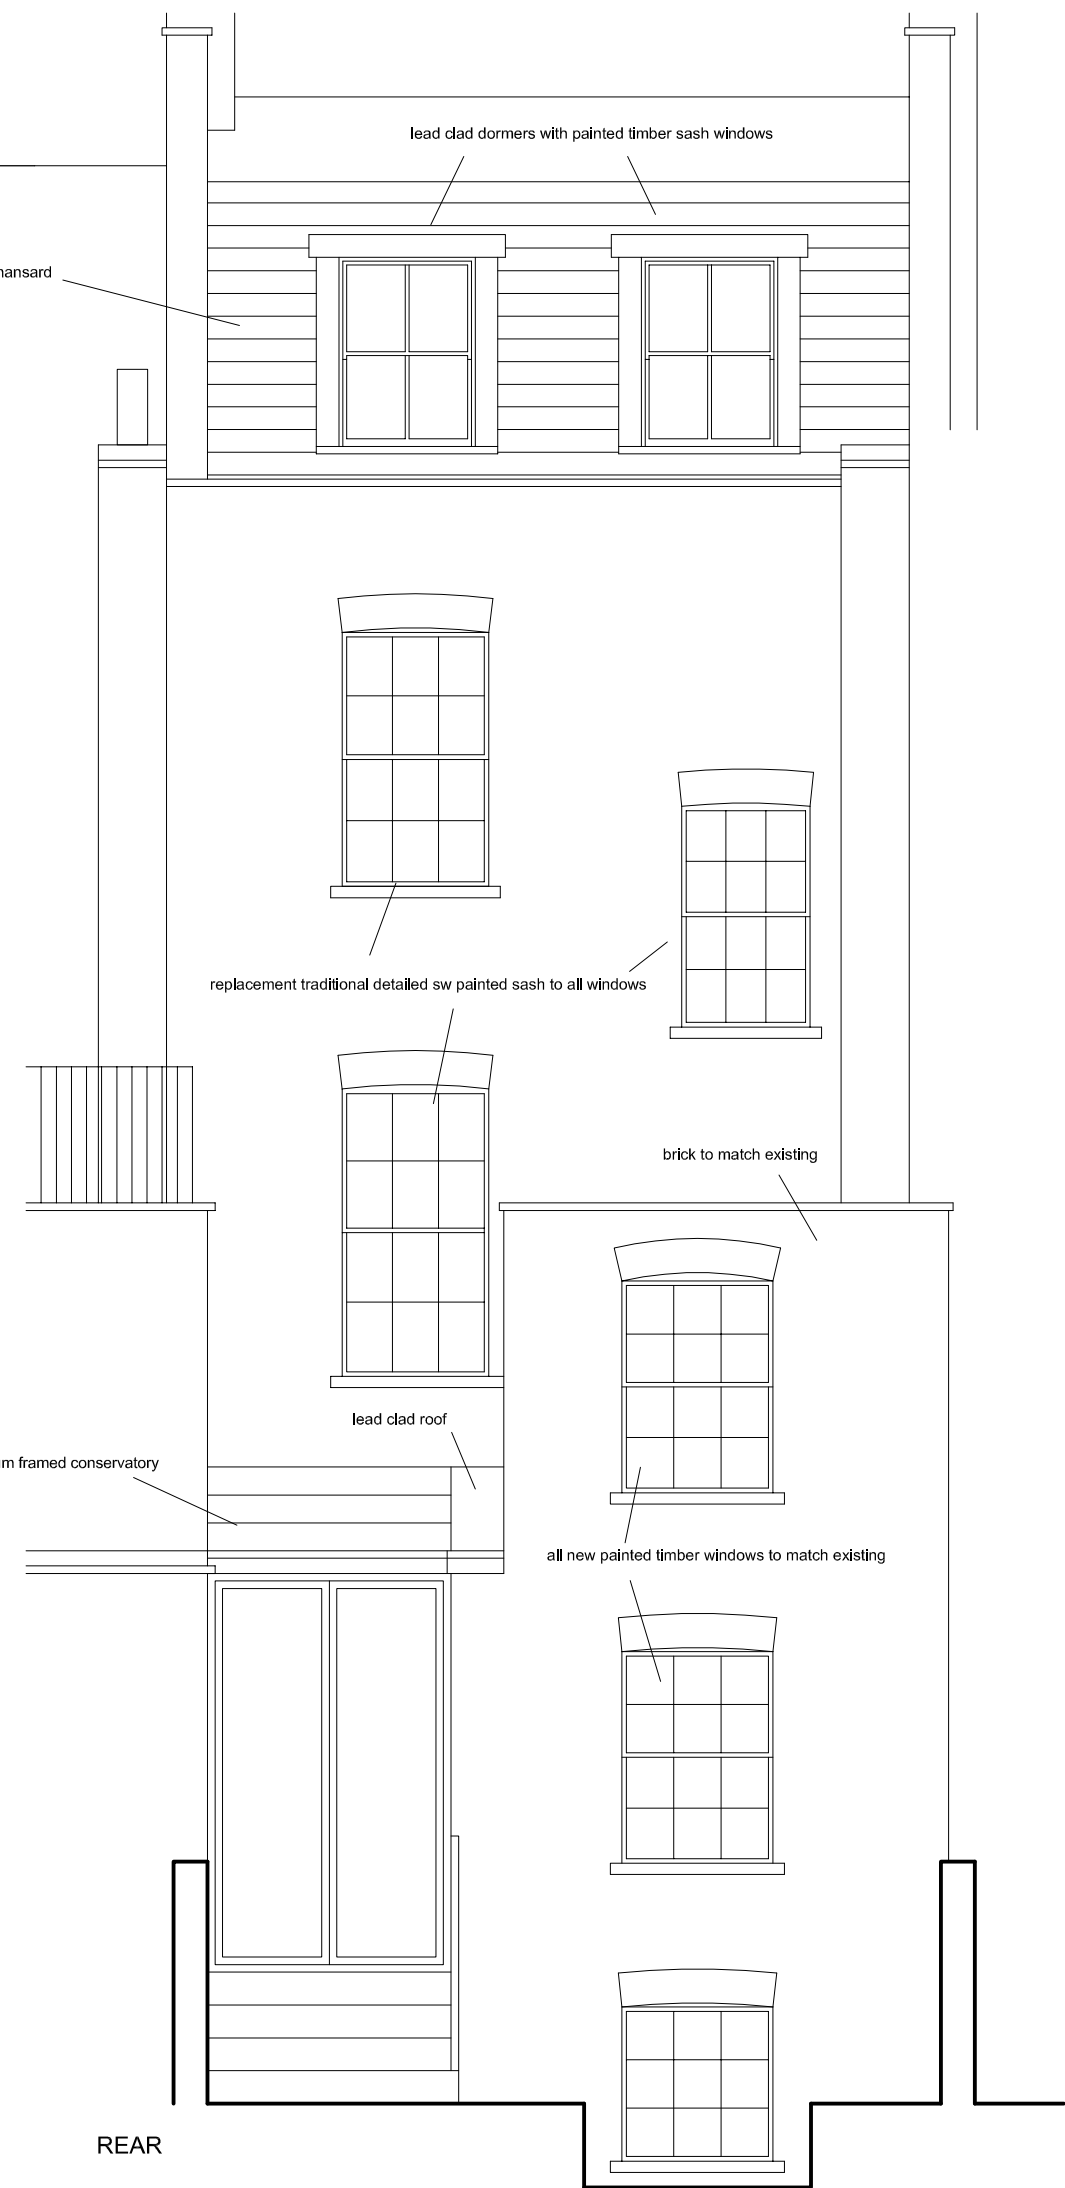

lead clad dormers with painted timber sash windows

replacement traditional detailed sw painted sash to all windows

brick to match existing


lead clad roof

slim section aluminium framed conservatory

all new painted timber windows to match existing

REAR

NOTES  
DIMENSIONS TO BE CONFIRMED ON SITE

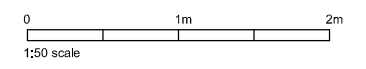

<b>DAVIES ARCHITECTURE LTD</b> ©	
28 ELLIOTT SQ LONDON NW3 3SU TEL 020 7483 0669	
<b>JOB</b> ADAM WALKER 48 DELANCY ST LONDON NW1	
<b>TITLE</b> PROPOSALS ELEVATIONS FRONT, REAR	
<b>DATE</b>	23.1.15
<b>SCALE</b>	1:50 @A3
<b>DRAWING NO</b>	DEL-PL-GA-05