


NOTES

DIMENSIONS TO BE CONFIRMED ON SITE

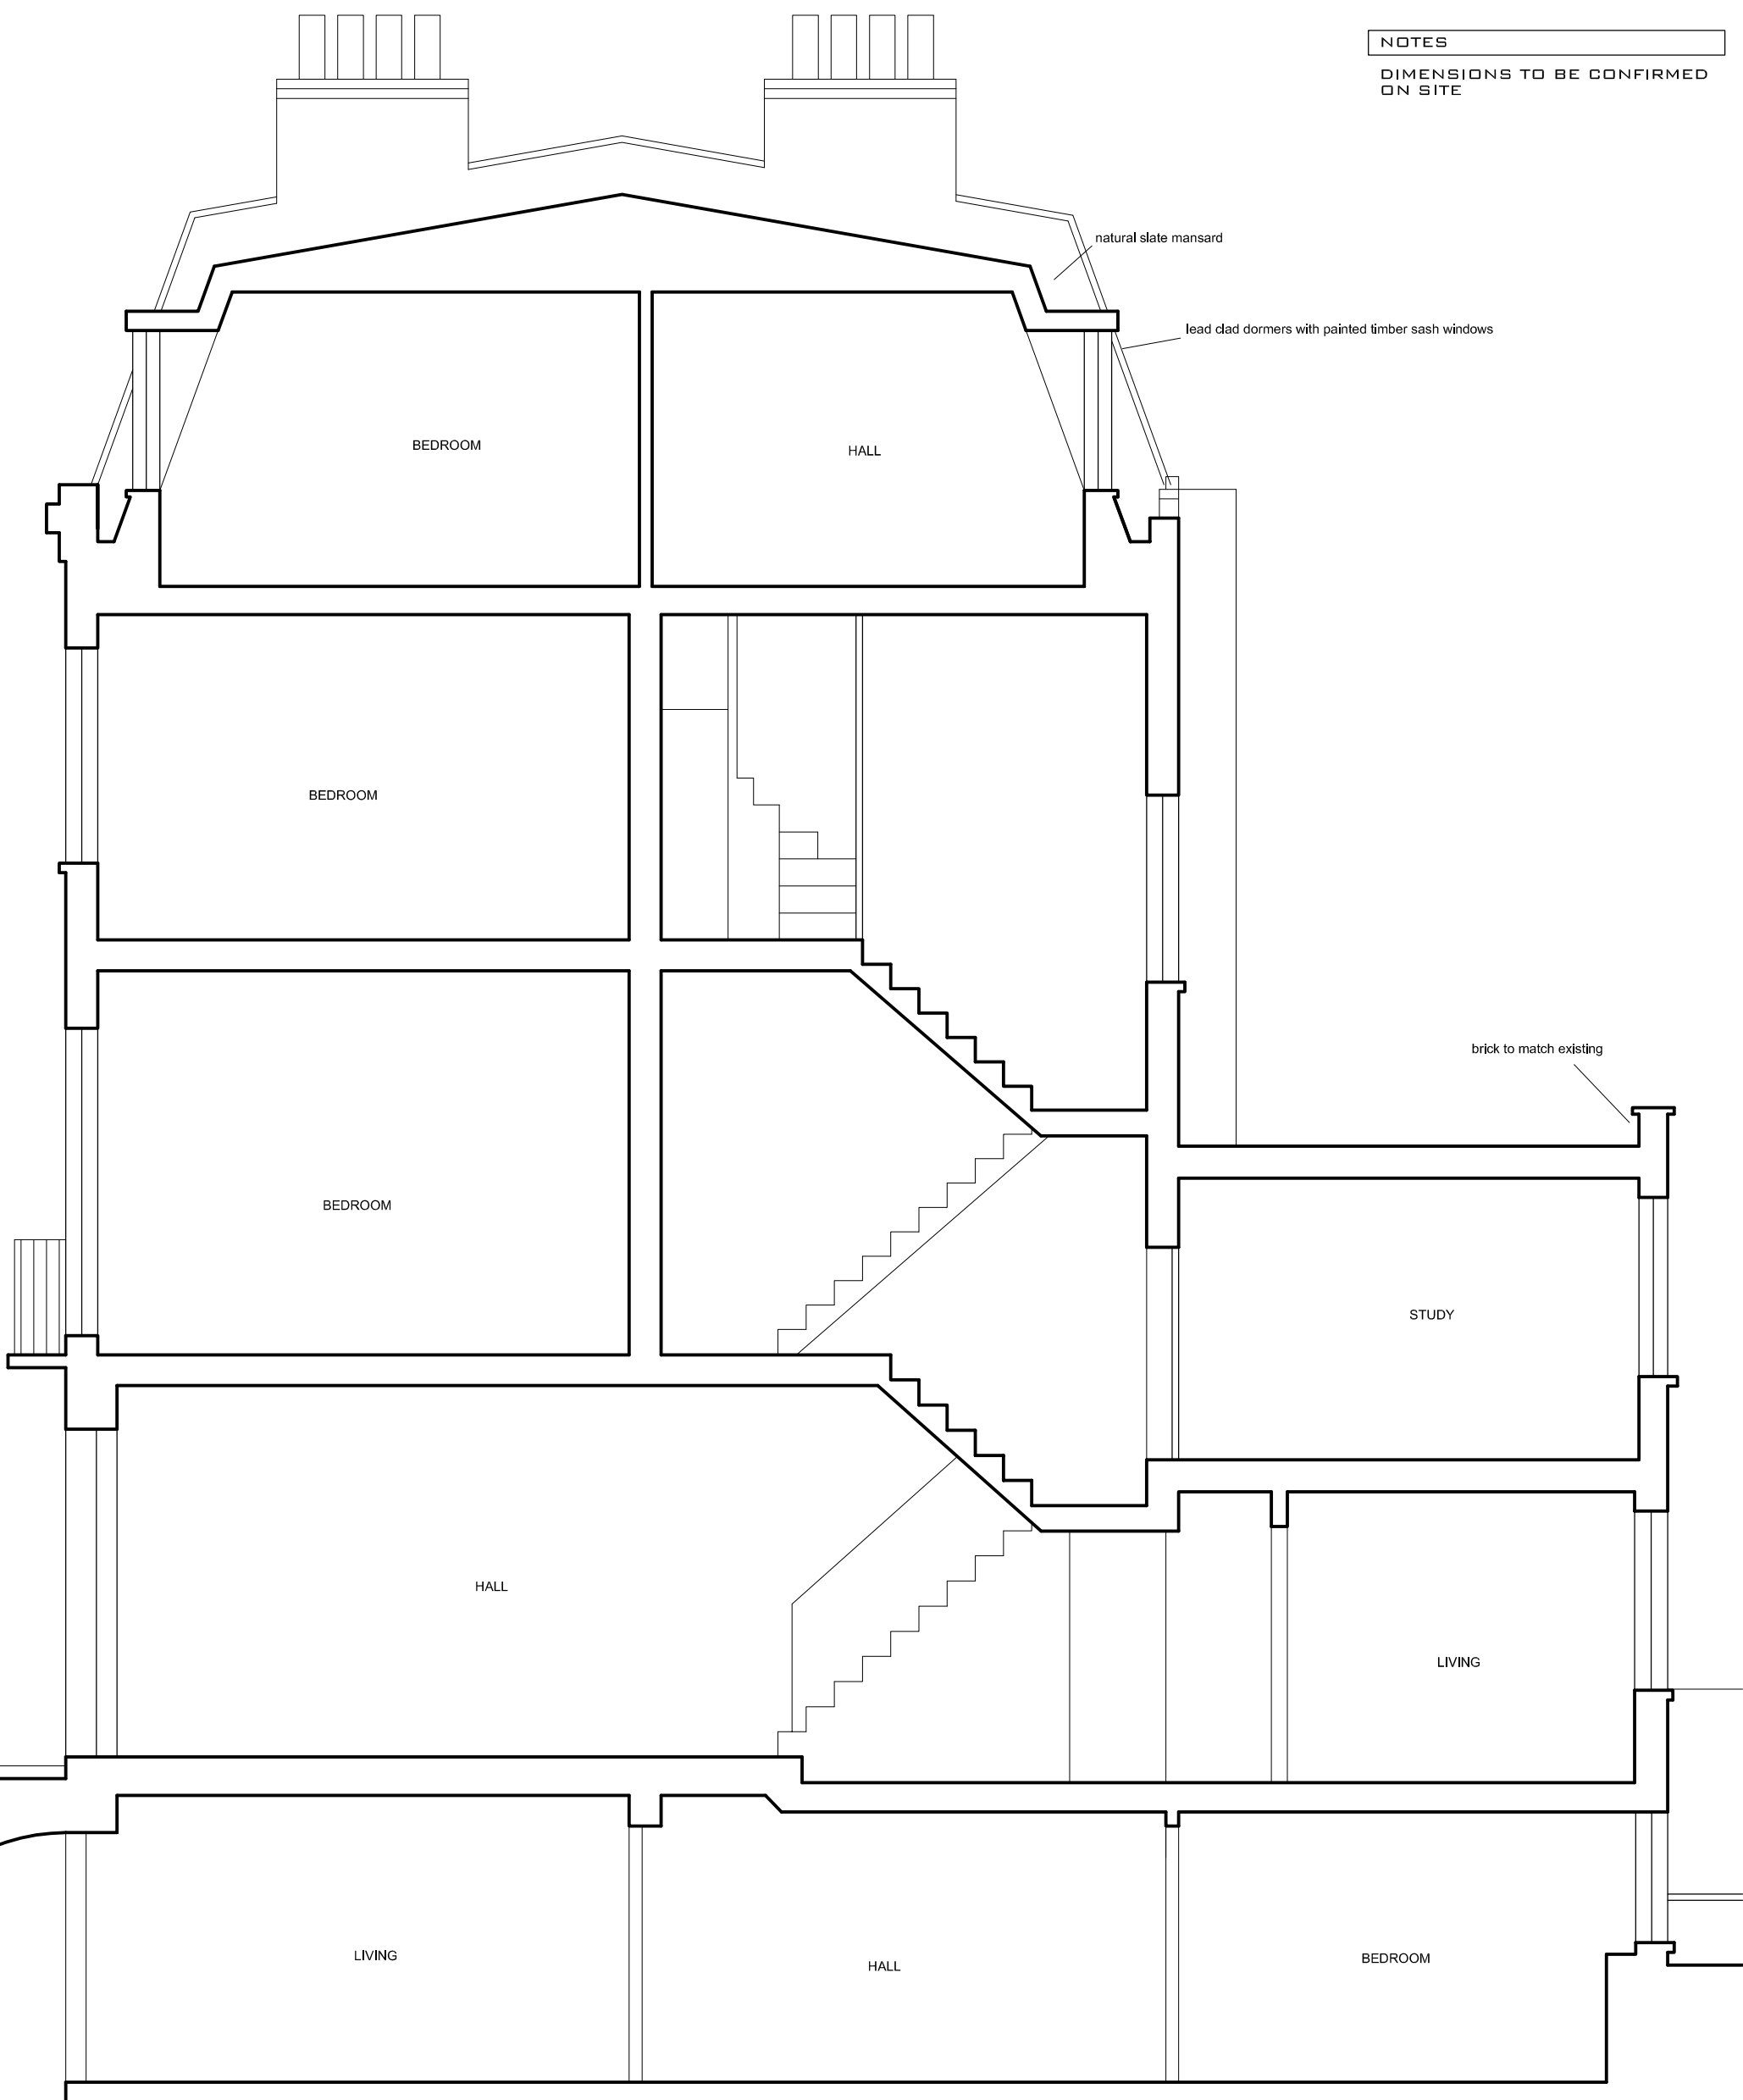

DAVIES ARCHITECTURE LTD<sup>©</sup>

28 ELLIOTT SQ  
LONDON NW3 3SU  
TEL 020 7483 0669

**JOB**  
ADAM WALKER  
48 DELANCY ST  
LONDON NW1

**TITLE**  
PROPOSALS  
SECTION C

**DATE** 14.11.14  
**SCALE** 1:50 @A3

**DRAWING NO** DEL-PL-GA-08

