




NOTES
DIMENSIONS TO BE CONFIRMED
ON SITE

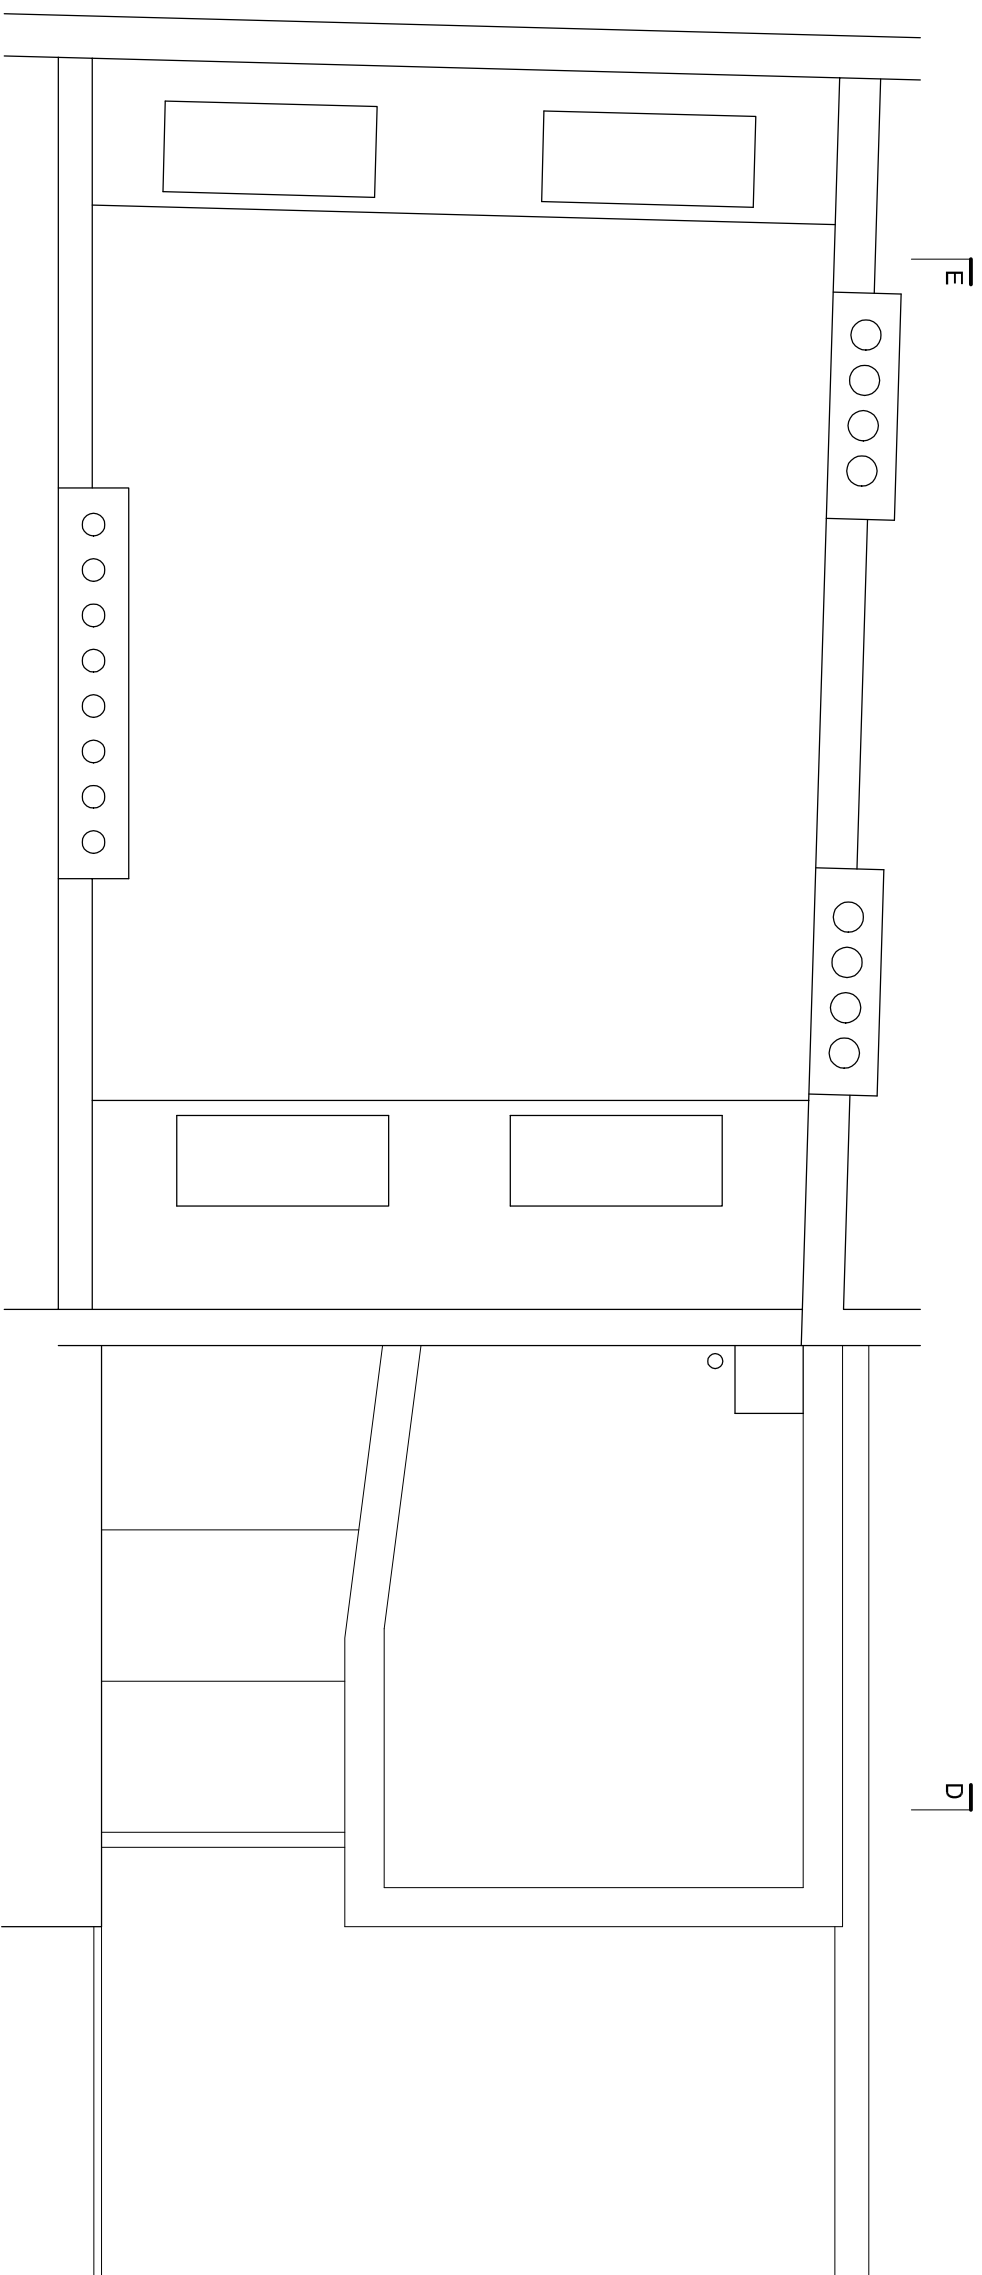

ROOF

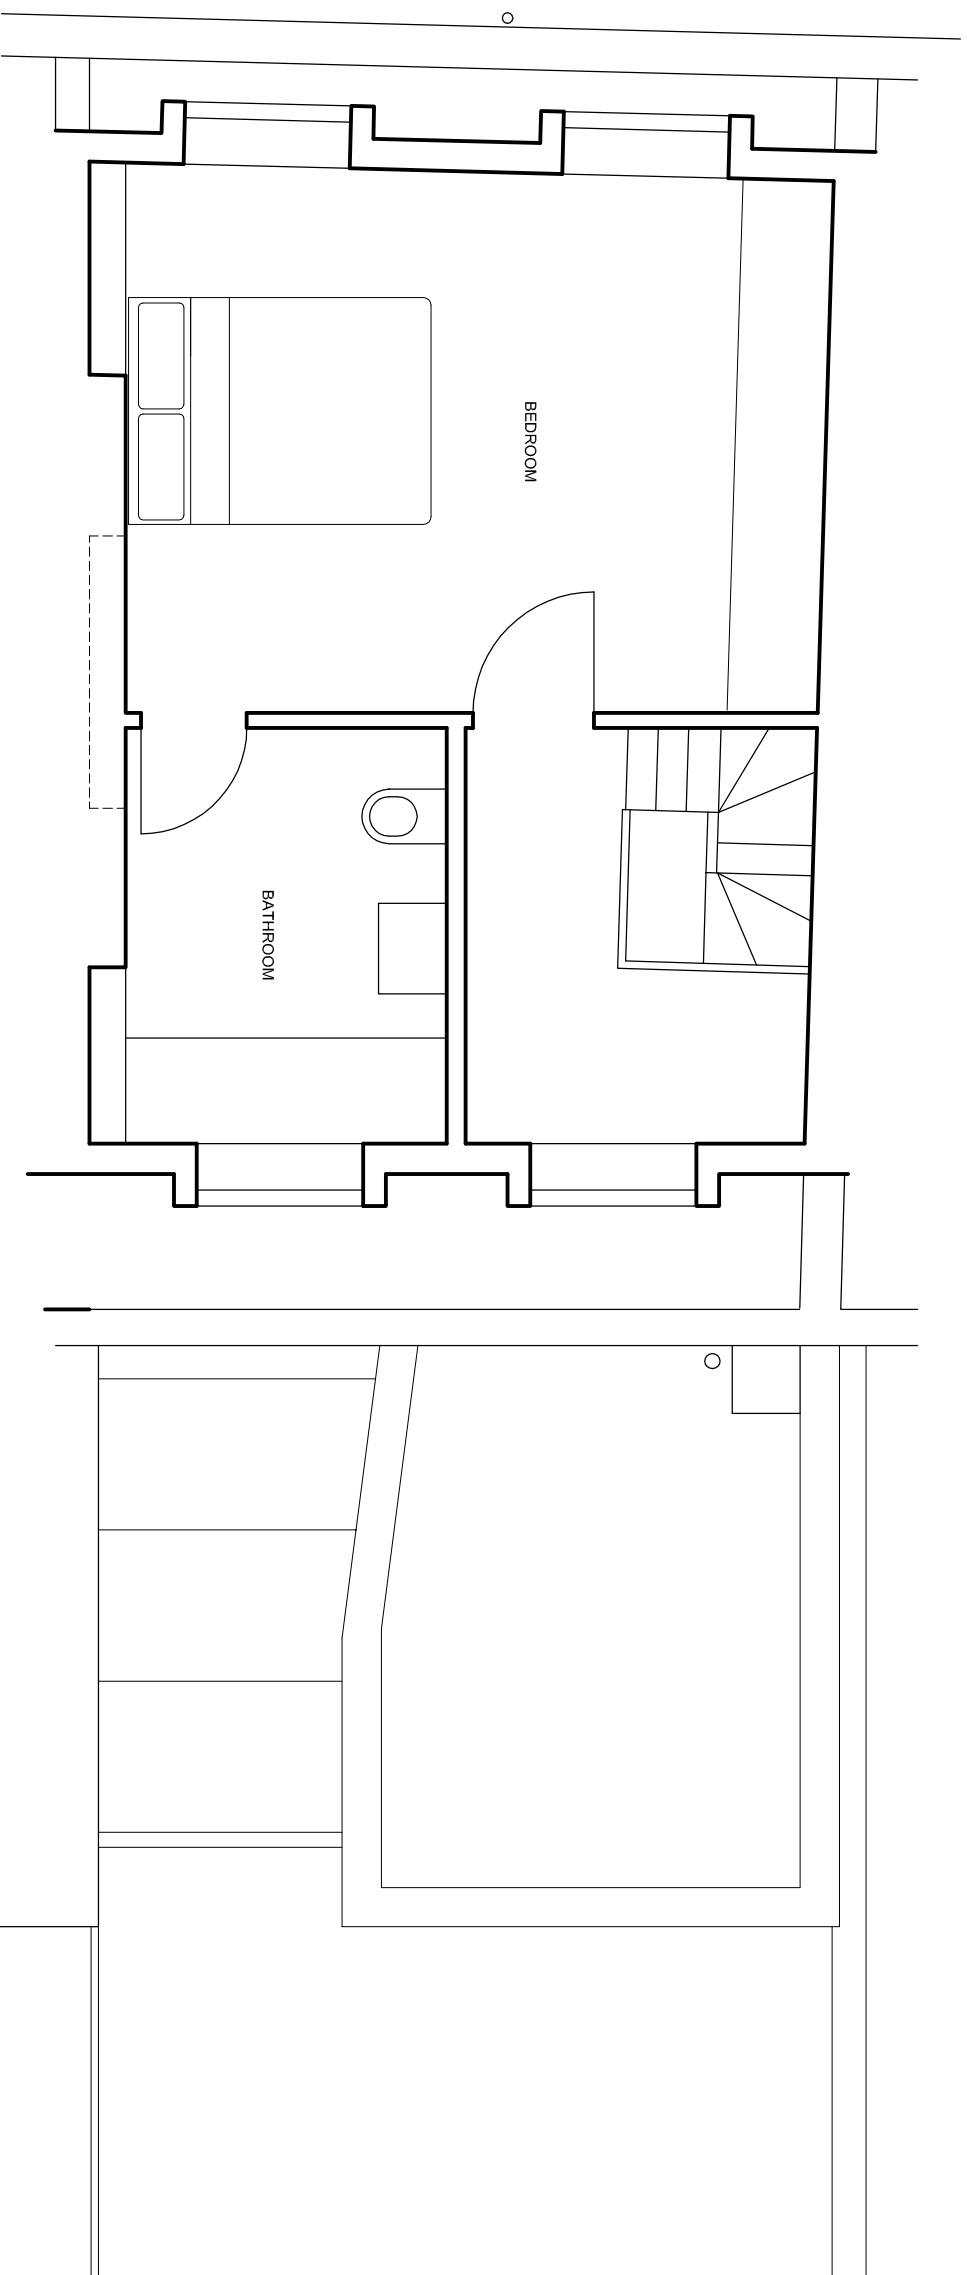

THIRD FLOOR

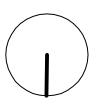

0 1m 2m
1:50 scale

DAVIES ARCHITECTURE LTD

28 ELLIOTT SQ
LONDON NW3 3SU
TEL 020 7483 0669

JOB

ADAM WALKER
48 DELANDY ST
LONDON NW1

TITLE

PROPOSALS
PLAN
THIRD, ROOF

DATE 14.11.14

SCALE 1:50 @A3

DRAWING NO DEL-PL-GA-04