


notes

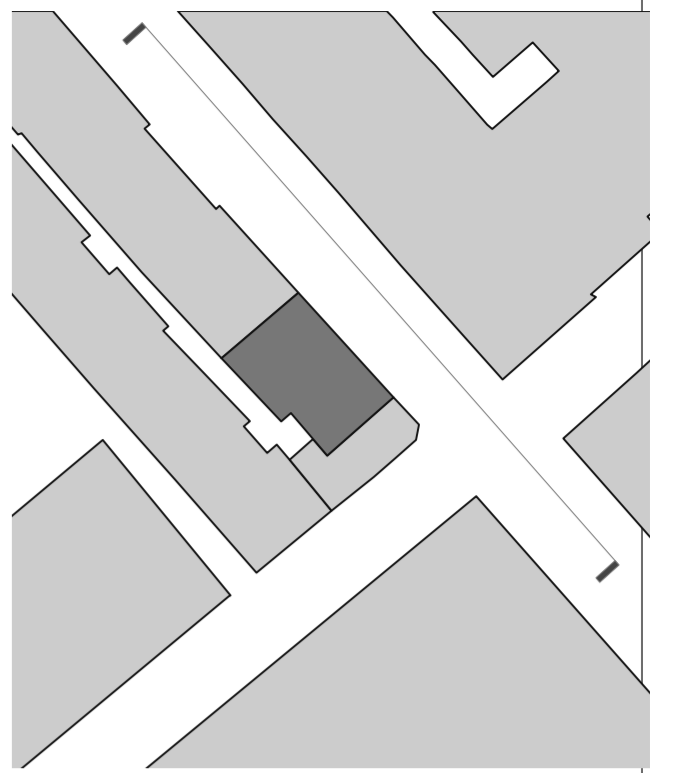

General Note:

Internal layouts within proposed buildings may be subject to design development.

The precise location of walls, internal doors, columns, risers and the detailed layout internal accommodation may be the subject of non-material changes and may vary from the internal layouts set out in these plans.

These minor alterations should not affect the position and arrangements of external doors and windows nor should they affect the relative relationship between interior spaces and windows.

All materials shown or highlighted are indicative only and may be subject to changes made during detailed design development.



PLANNING

rev	date	check	comments
-----	------	-------	----------

DSDHA
357 Kennington Lane, Vauxhall, SE11 5QY
T 020 7703 3555
F 020 7703 3890
E info@dsdha.co.uk
W www.dsdha.co.uk

project
41-45 Neal Street
WC2H 9PJ


drawing title
Proposed Contextual Elevation

drawn	size	date	scale
HBM	A1/A3	16 03 15	1:200/1:400

drawing number	revision
241_P_30.00	

REPORT DISCREPANCIES DO NOT SCALE FROM THIS DRAWING COPYRIGHT © DSDHA	USE LATEST REVISION CHECK DIMENSIONS ON SITE
---	---



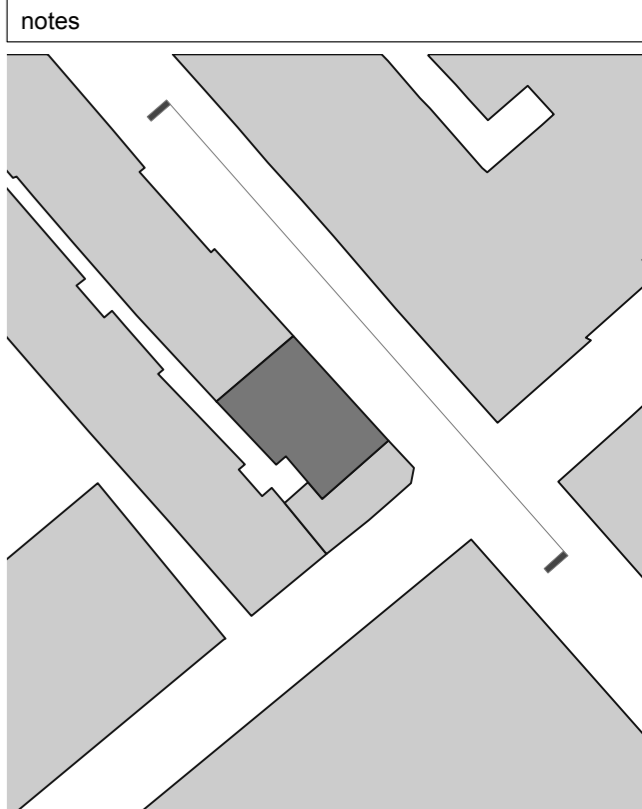

notes

General Note:
Internal layouts within proposed buildings may be subject to design development.

The precise location of walls, internal doors, columns, risers and the detailed layout internal accommodation may be the subject of non-material changes and may vary from the internal layouts set out in these plans.

These minor alterations should not affect the position and arrangements of external doors and windows nor should they affect the relative relationship between interior spaces and windows.

All materials shown or highlighted are indicative only and may be subject to changes made during detailed design development.


Material Legend:

1. Metal shingle cladding
2. Glass balustrade
3. Red brick
4. Inward opening doors and Juliette balcony
5. Cast iron downpipes
6. Tilt and turn windows
7. Recessed brickwork
8. Formed metal band
9. Fine metal framed shopfront and entrance lobby glazing
10. Masonry bond to base




PLANNING

rev	date	check	comments
<p>DSDHA 357 Kennington Lane, Vauxhall, SE11 5QY T 020 7703 3555 F 020 7703 3890 E info@dsdha.co.uk W www.dsdha.co.uk</p>			
<p>project 41-45 Neal Street WC2H 9PJ</p>			
<p>drawing title Proposed North Elevation</p>			
drawn	size	date	scale
HBM	A3/A1	16 03 15	1:100/1:200
drawing number			revision
241_P_30.01			
REPORT DISCREPANCIES DO NOT SCALE FROM THIS DRAWING COPYRIGHT © DSDHA		USE LATEST REVISION CHECK DIMENSIONS ON SITE	

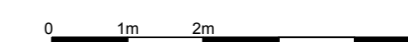

notes

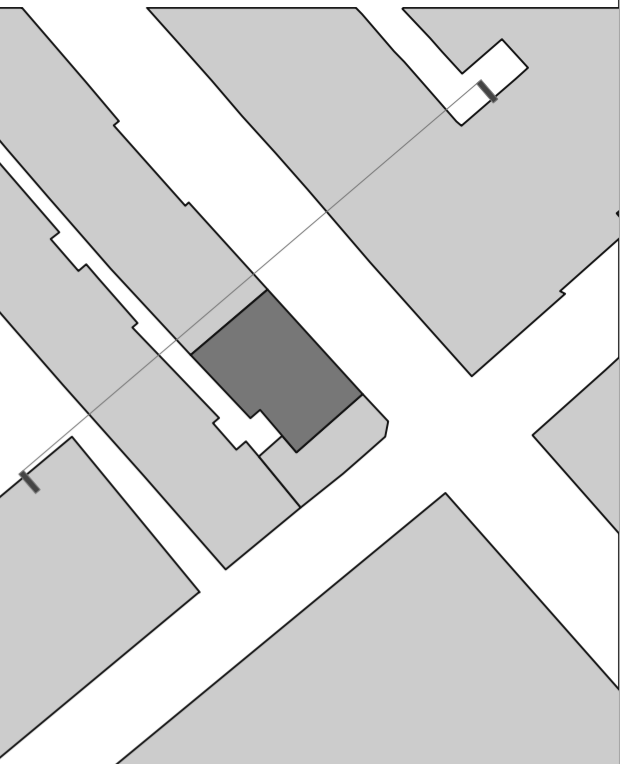


General Note:

Internal layouts within proposed buildings may be subject to design development.

The precise location of walls, internal doors, columns, risers and the detailed layout internal accommodation may be the subject of non-material changes and may vary from the internal layouts set out in these plans.

These minor alterations should not affect the position and arrangements of external doors and windows nor should they affect the relative relationship between interior spaces and windows.

All materials shown or highlighted are indicative only and may be subject to changes made during detailed design development.

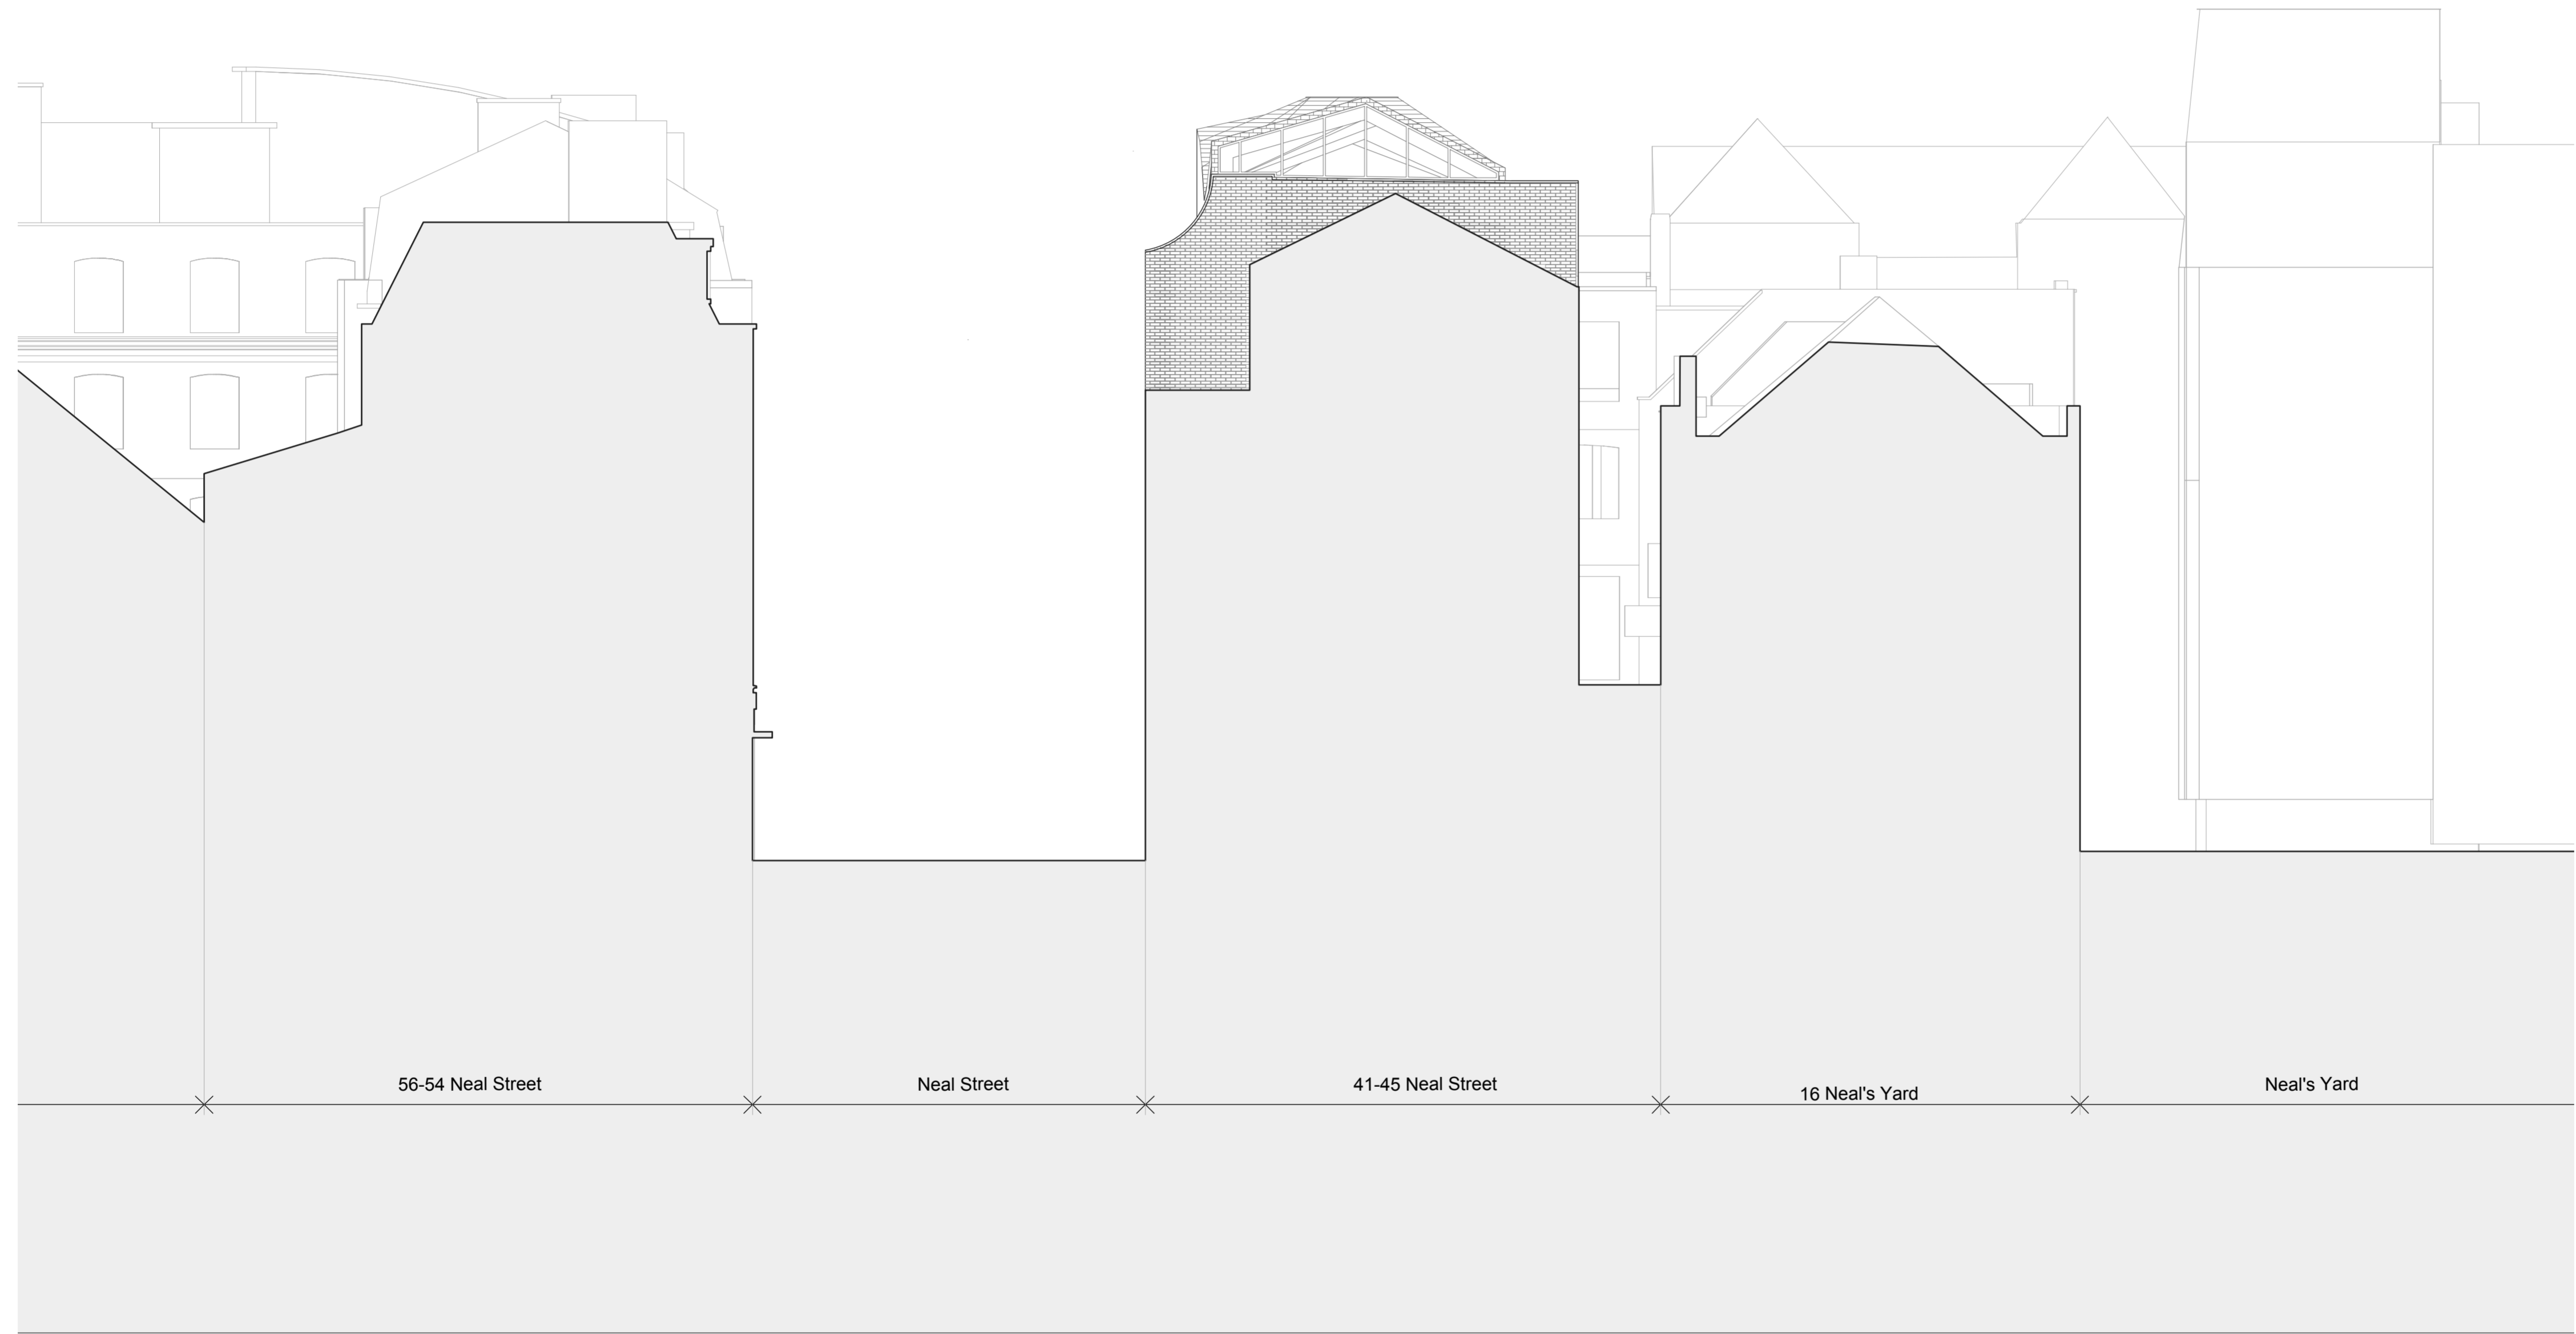

PLANNING

rev	date	check	comments
DSDHA			
357 Kennington Lane, Vauxhall, SE11 5QY			
T 020 7703 3555			
F 020 7703 3890			
E info@dshda.co.uk			
W www.dshda.co.uk			


project
41-45 Neal Street
WC2H 9PJ


drawing title
Proposed East Elevation

drawn	size	date	scale
HBM	A1/A3	16 03 15	1:100/1:200

drawing number	revision
241_P_30.02	

REPORT DISCREPANCIES DO NOT SCALE FROM THIS DRAWING COPYRIGHT © DSDHA	USE LATEST REVISION CHECK DIMENSIONS ON SITE
---	---

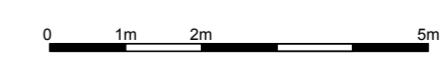

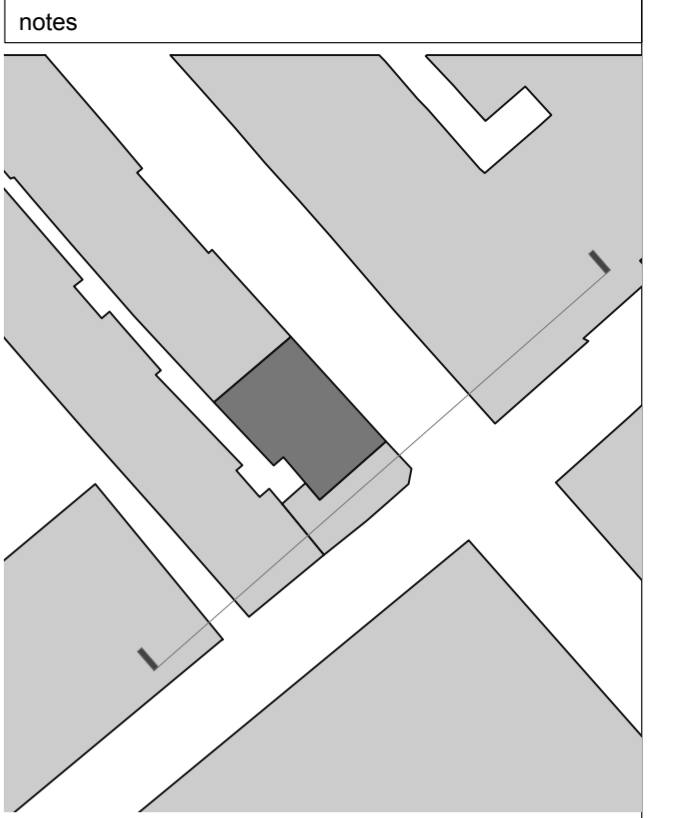

General Note:

Internal layouts within proposed buildings may be subject to design development.

The precise location of walls, internal doors, columns, risers and the detailed layout internal accommodation may be the subject of non-material changes and may vary from the internal layouts set out in these plans.

These minor alterations should not affect the position and arrangements of external doors and windows nor should they affect the relative relationship between interior spaces and windows.

All materials shown or highlighted are indicative only and may be subject to changes made during detailed design development.




PLANNING

rev	date	check	comments
<p>DSDHA 357 Kennington Lane, Vauxhall, SE11 5QY T 020 7703 3555 F 020 7703 3890 E info@dsdha.co.uk W www.dsdha.co.uk</p>			
<p>project</p> <p>41-45 Neal Street WC2H 9PJ</p>			
<p>drawing title</p> <p>Proposed West Elevation</p>			
drawn	size	date	scale
HBM	A1/A3	16 03 15	1:100/1:200
drawing number			revision
241_P_30.03			
REPORT DISCREPANCIES DO NOT SCALE FROM THIS DRAWING COPYRIGHT © DSDHA		USE LATEST REVISION CHECK DIMENSIONS ON SITE	

01 Proposed West Elevation



notes

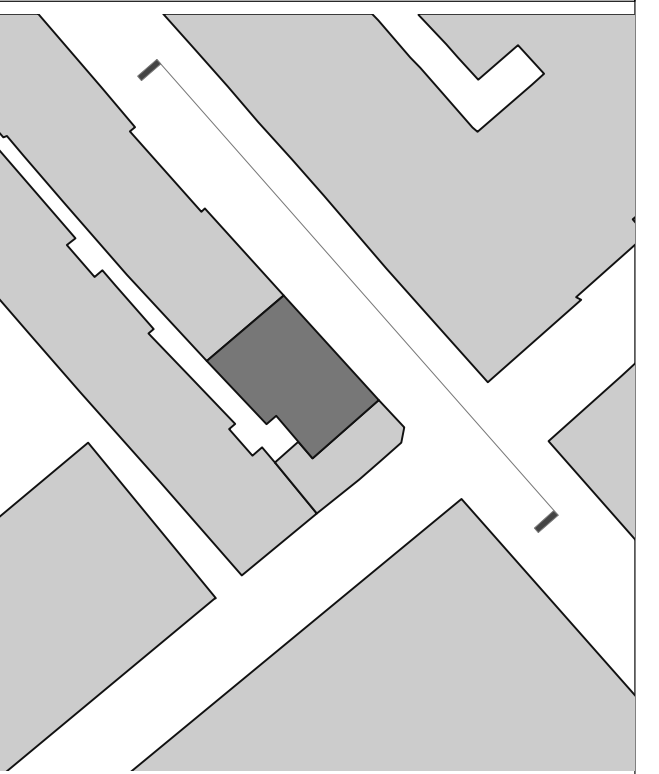

General Note:

Internal layouts within proposed buildings may be subject to design development.


The precise location of walls, internal doors, columns, risers and the detailed layout internal accommodation may be the subject of non-material changes and may vary from the internal layouts set out in these plans.

These minor alterations should not affect the position and arrangements of external doors and windows nor should they affect the relative relationship between interior spaces and windows.

All materials shown or highlighted are indicative only and may be subject to changes made during detailed design development.

Material Legend:

- 1. Metal shingle roof cladding
- 2. Extended parapet in brick to match existing
- 3. Conservation windows
- 4. Access ladder
- 5. Ventilation grills

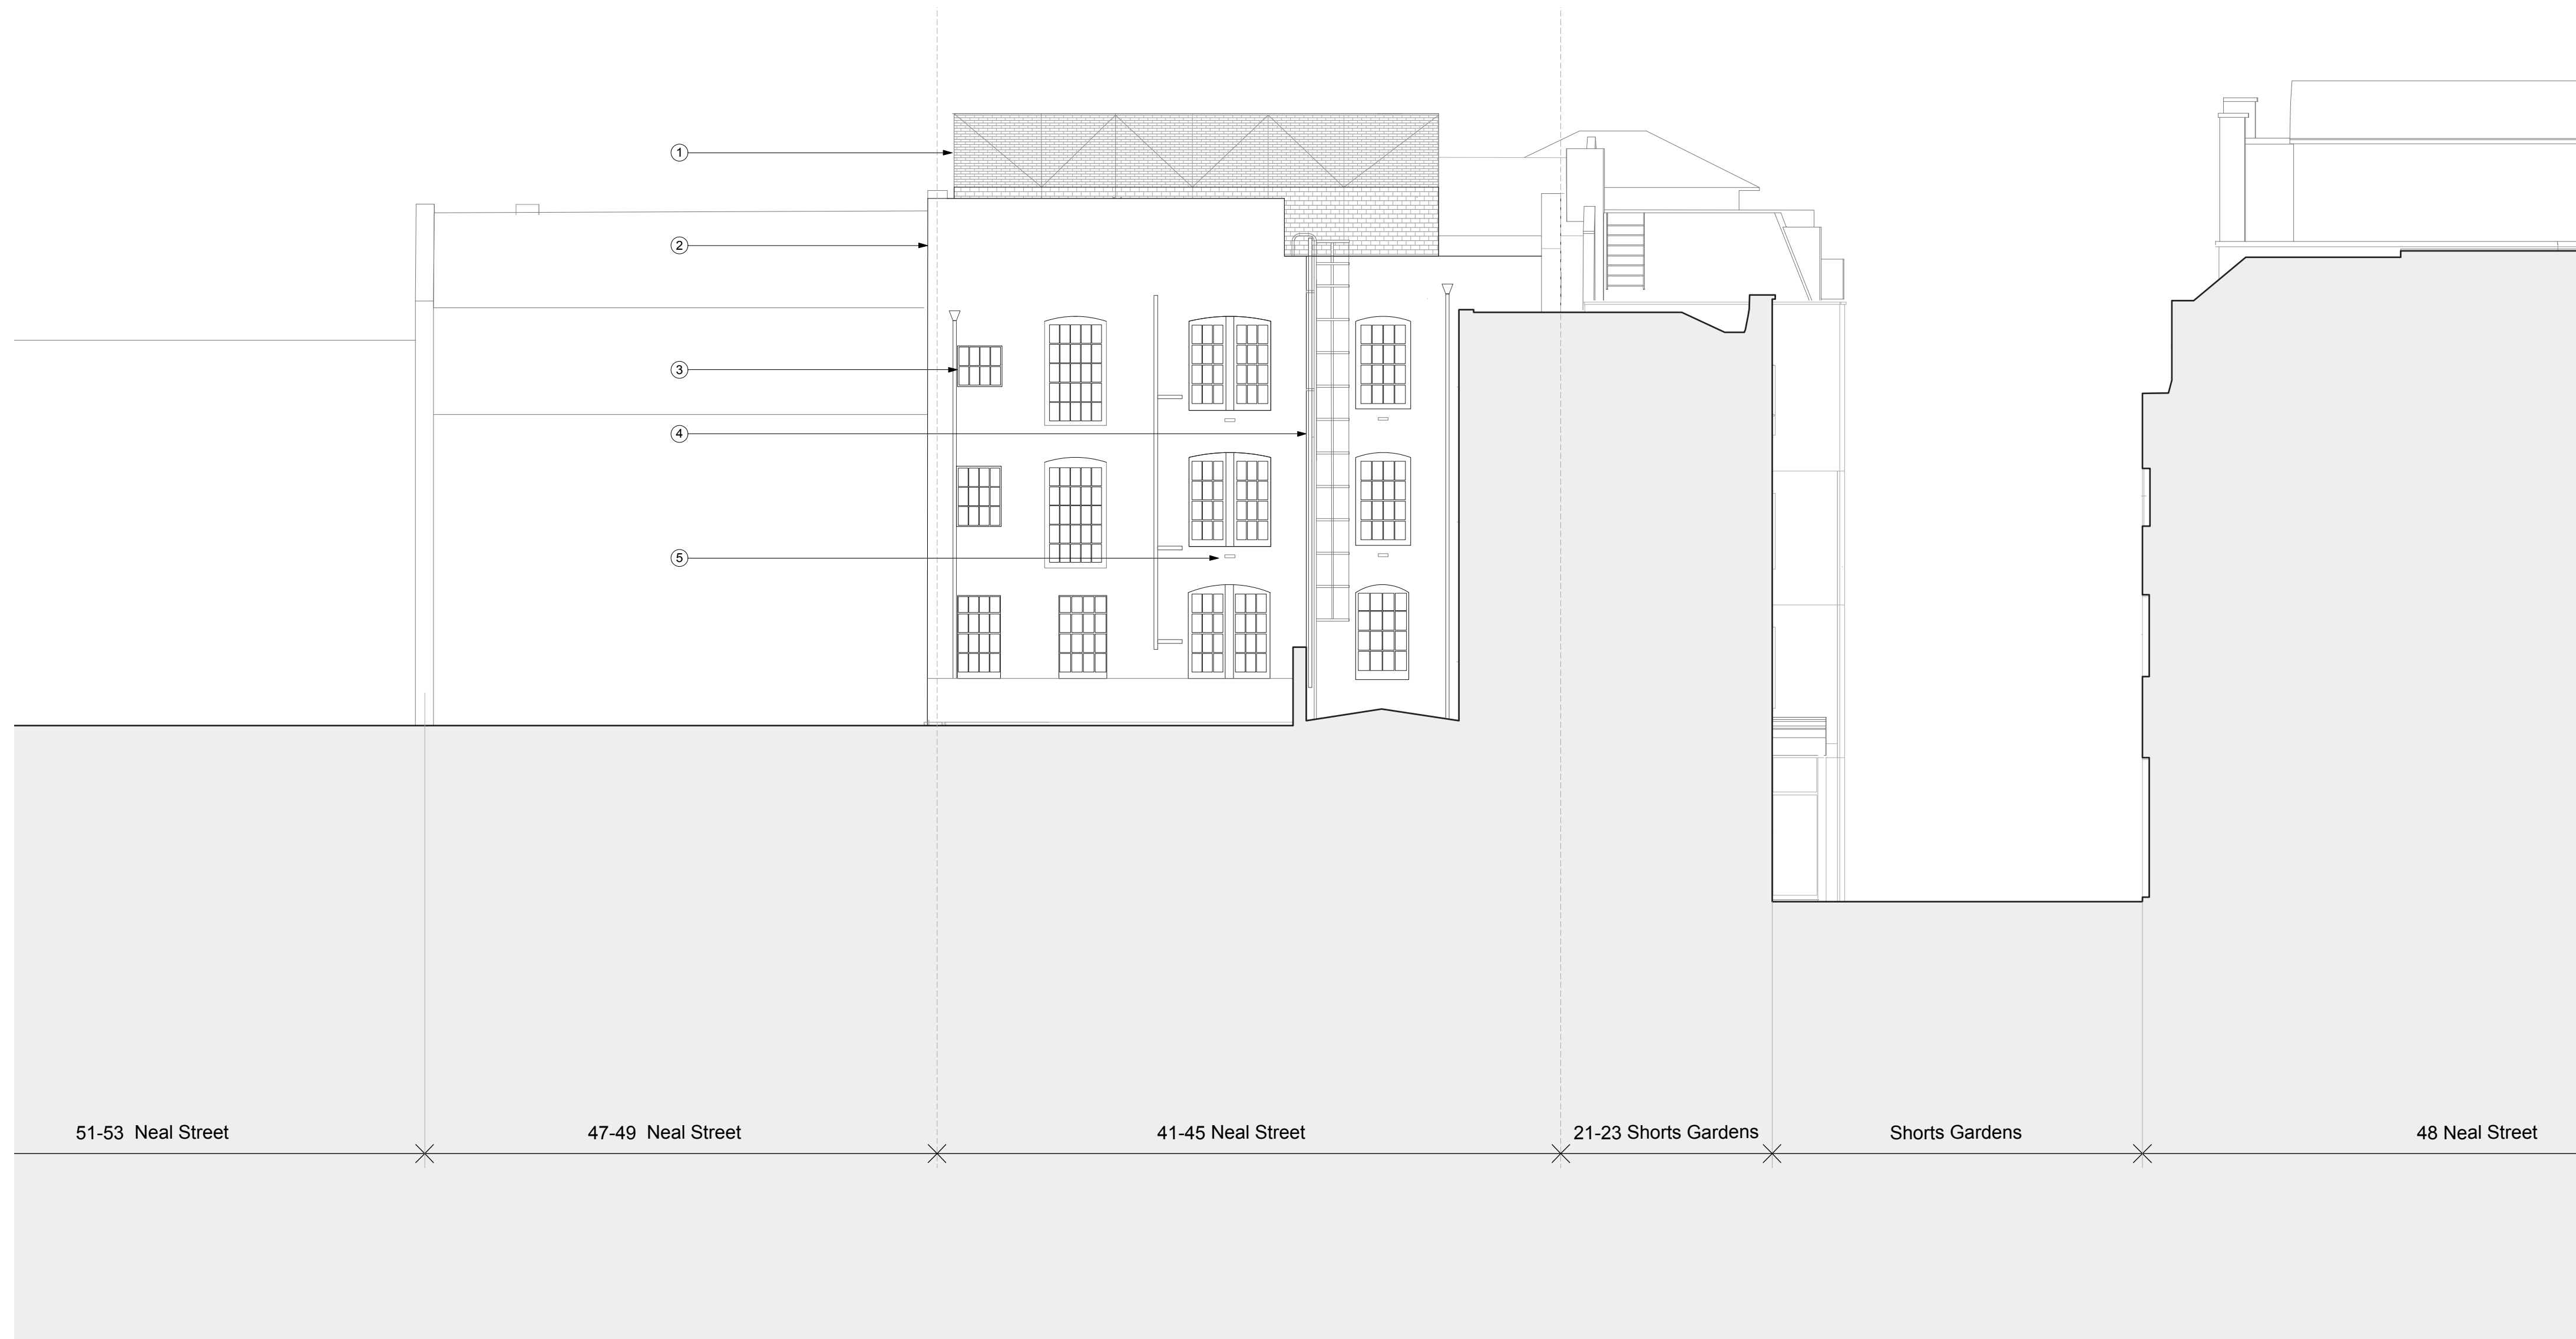

PLANNING

rev	date	check	comments
DSDHA			
357 Kennington Lane, Vauxhall, SE11 5QY			
T 020 7703 3555			
F 020 7703 3890			
E info@dsdha.co.uk			
W www.dsdha.co.uk			

project
41-45 Neal Street WC2H 9PJ

drawing title
Proposed South Elevation

drawn	size	date	scale
HBM	A1/A3	16 03 15	1:100/200

drawing number	revision
241_P_30.04	

REPORT DISCREPANCIES DO NOT SCALE FROM THIS DRAWING COPYRIGHT © DSDHA	USE LATEST REVISION CHECK DIMENSIONS ON SITE
---	---

