




**1** Mansard Window and Parapet  
1 : 10

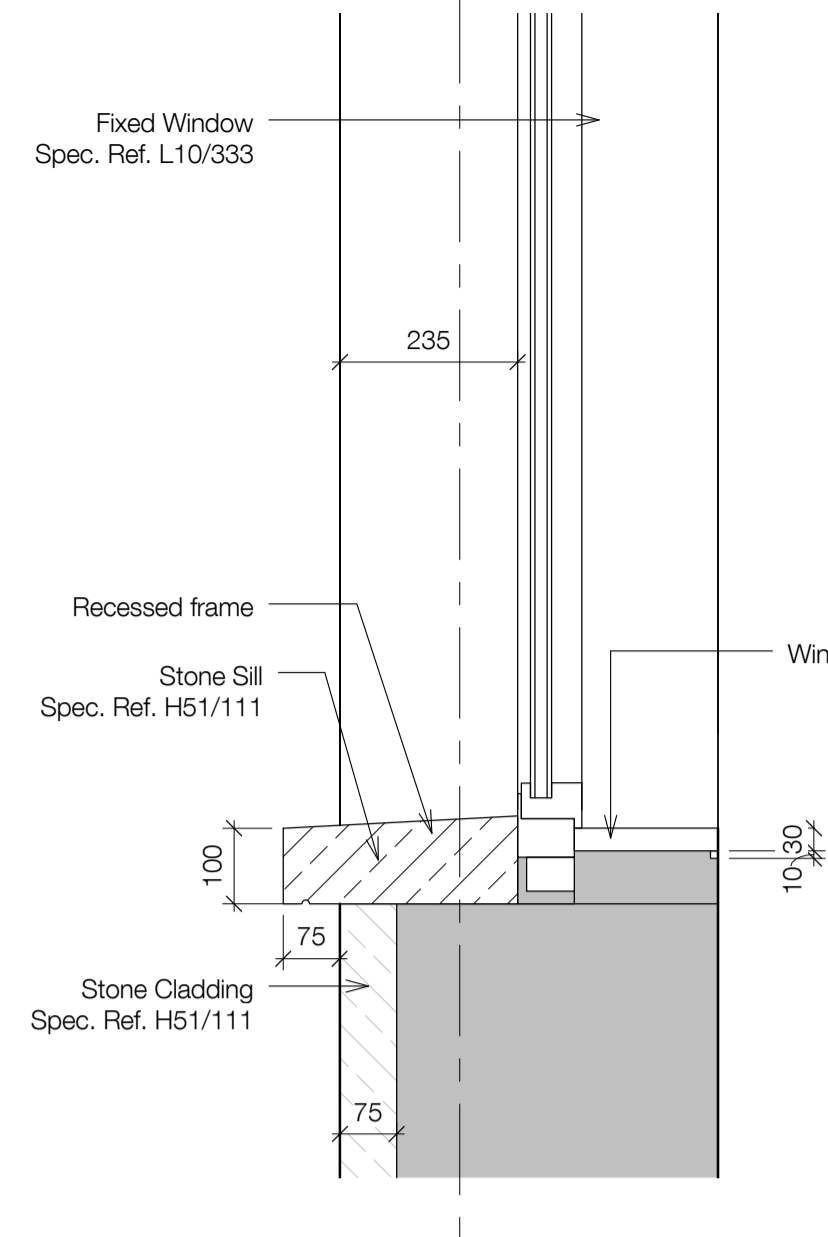


**3** Typical Window - Sill  
1 : 10

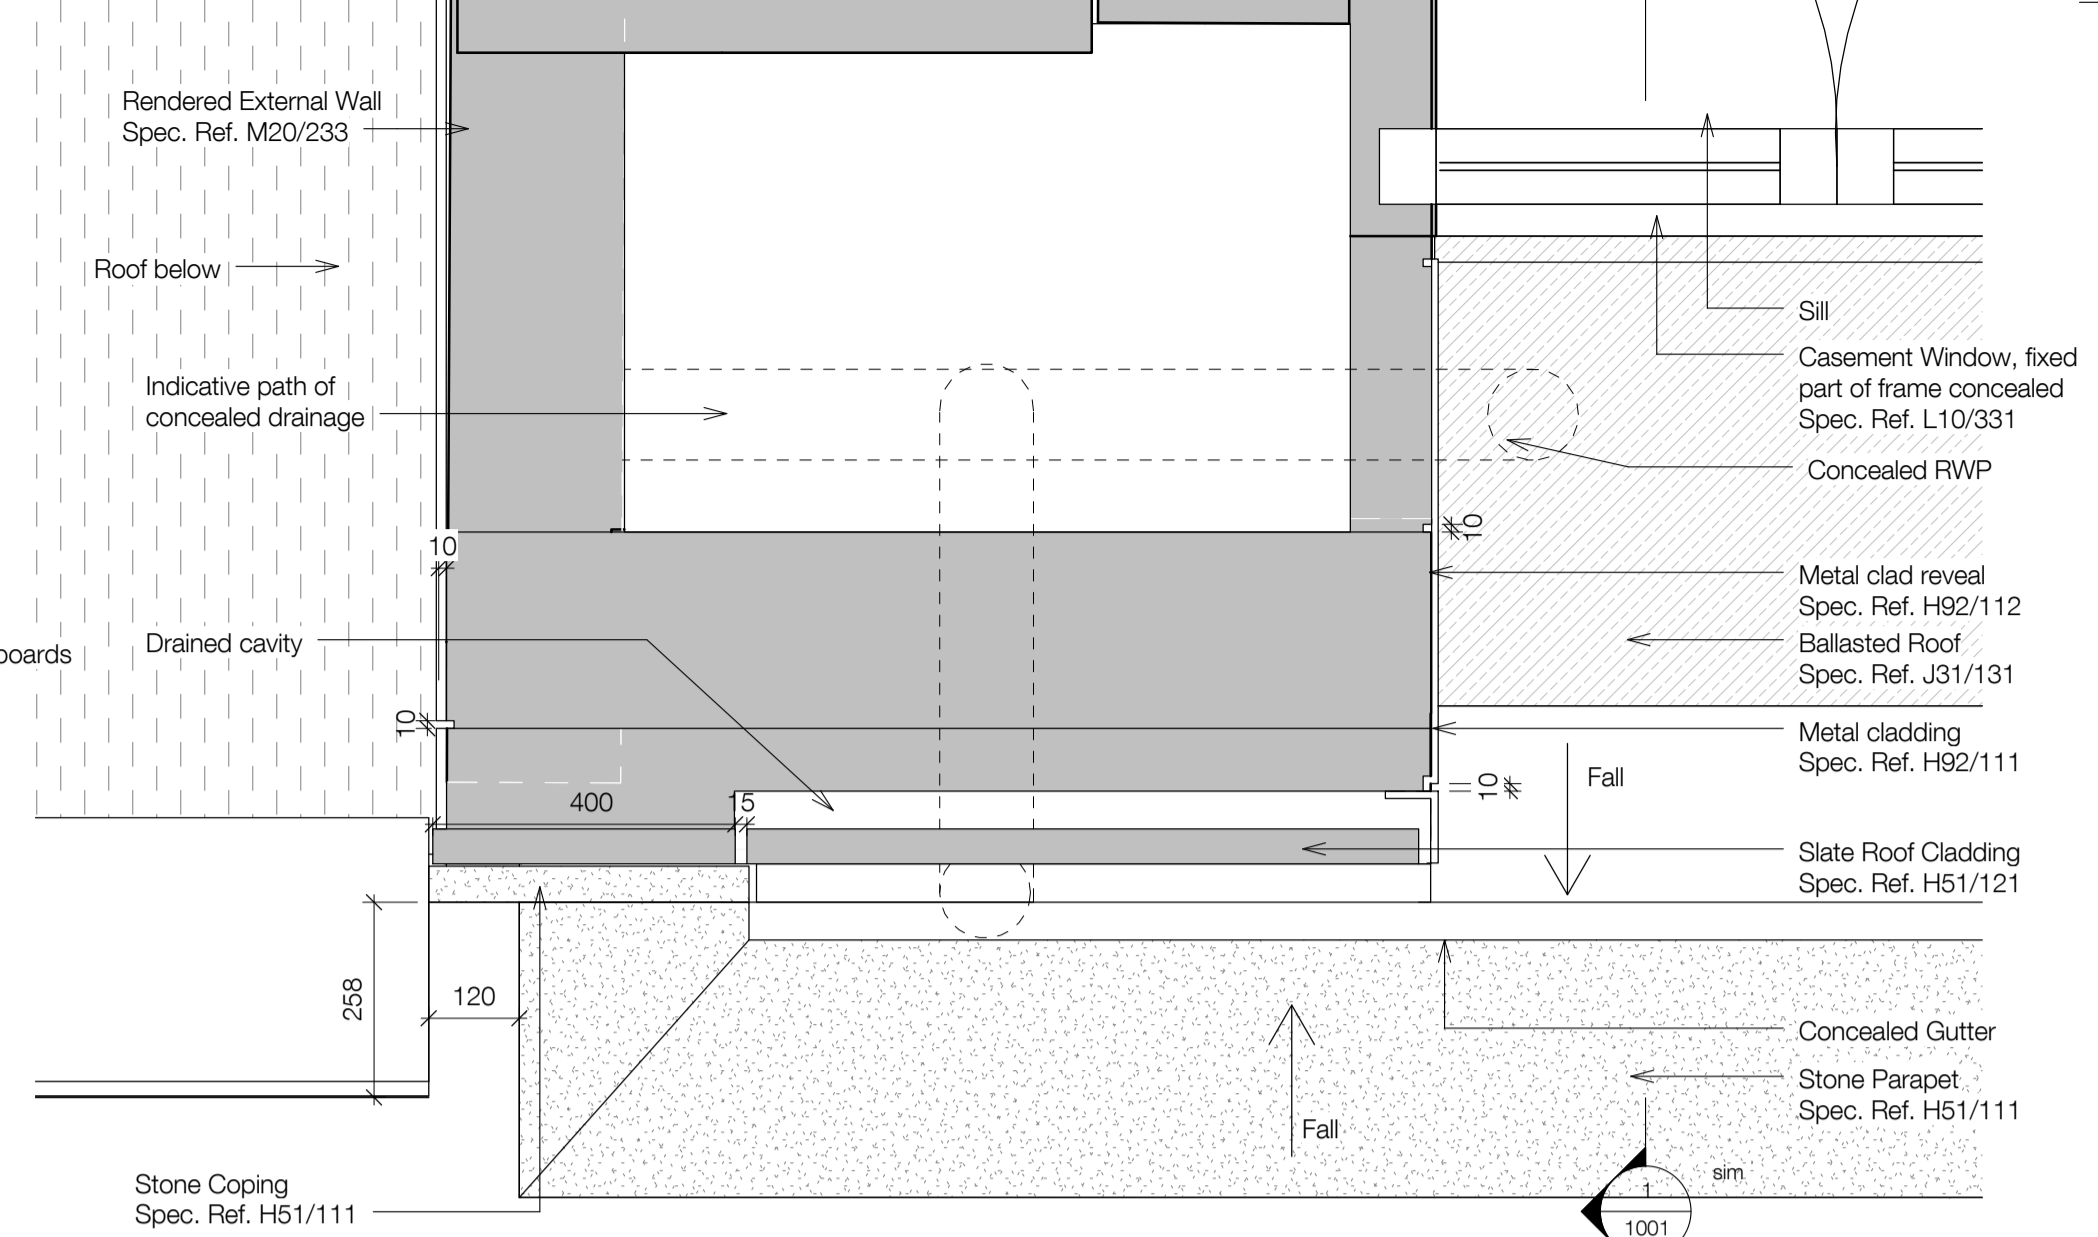


**2** Plan Detail - Mansard Level  
1 : 10

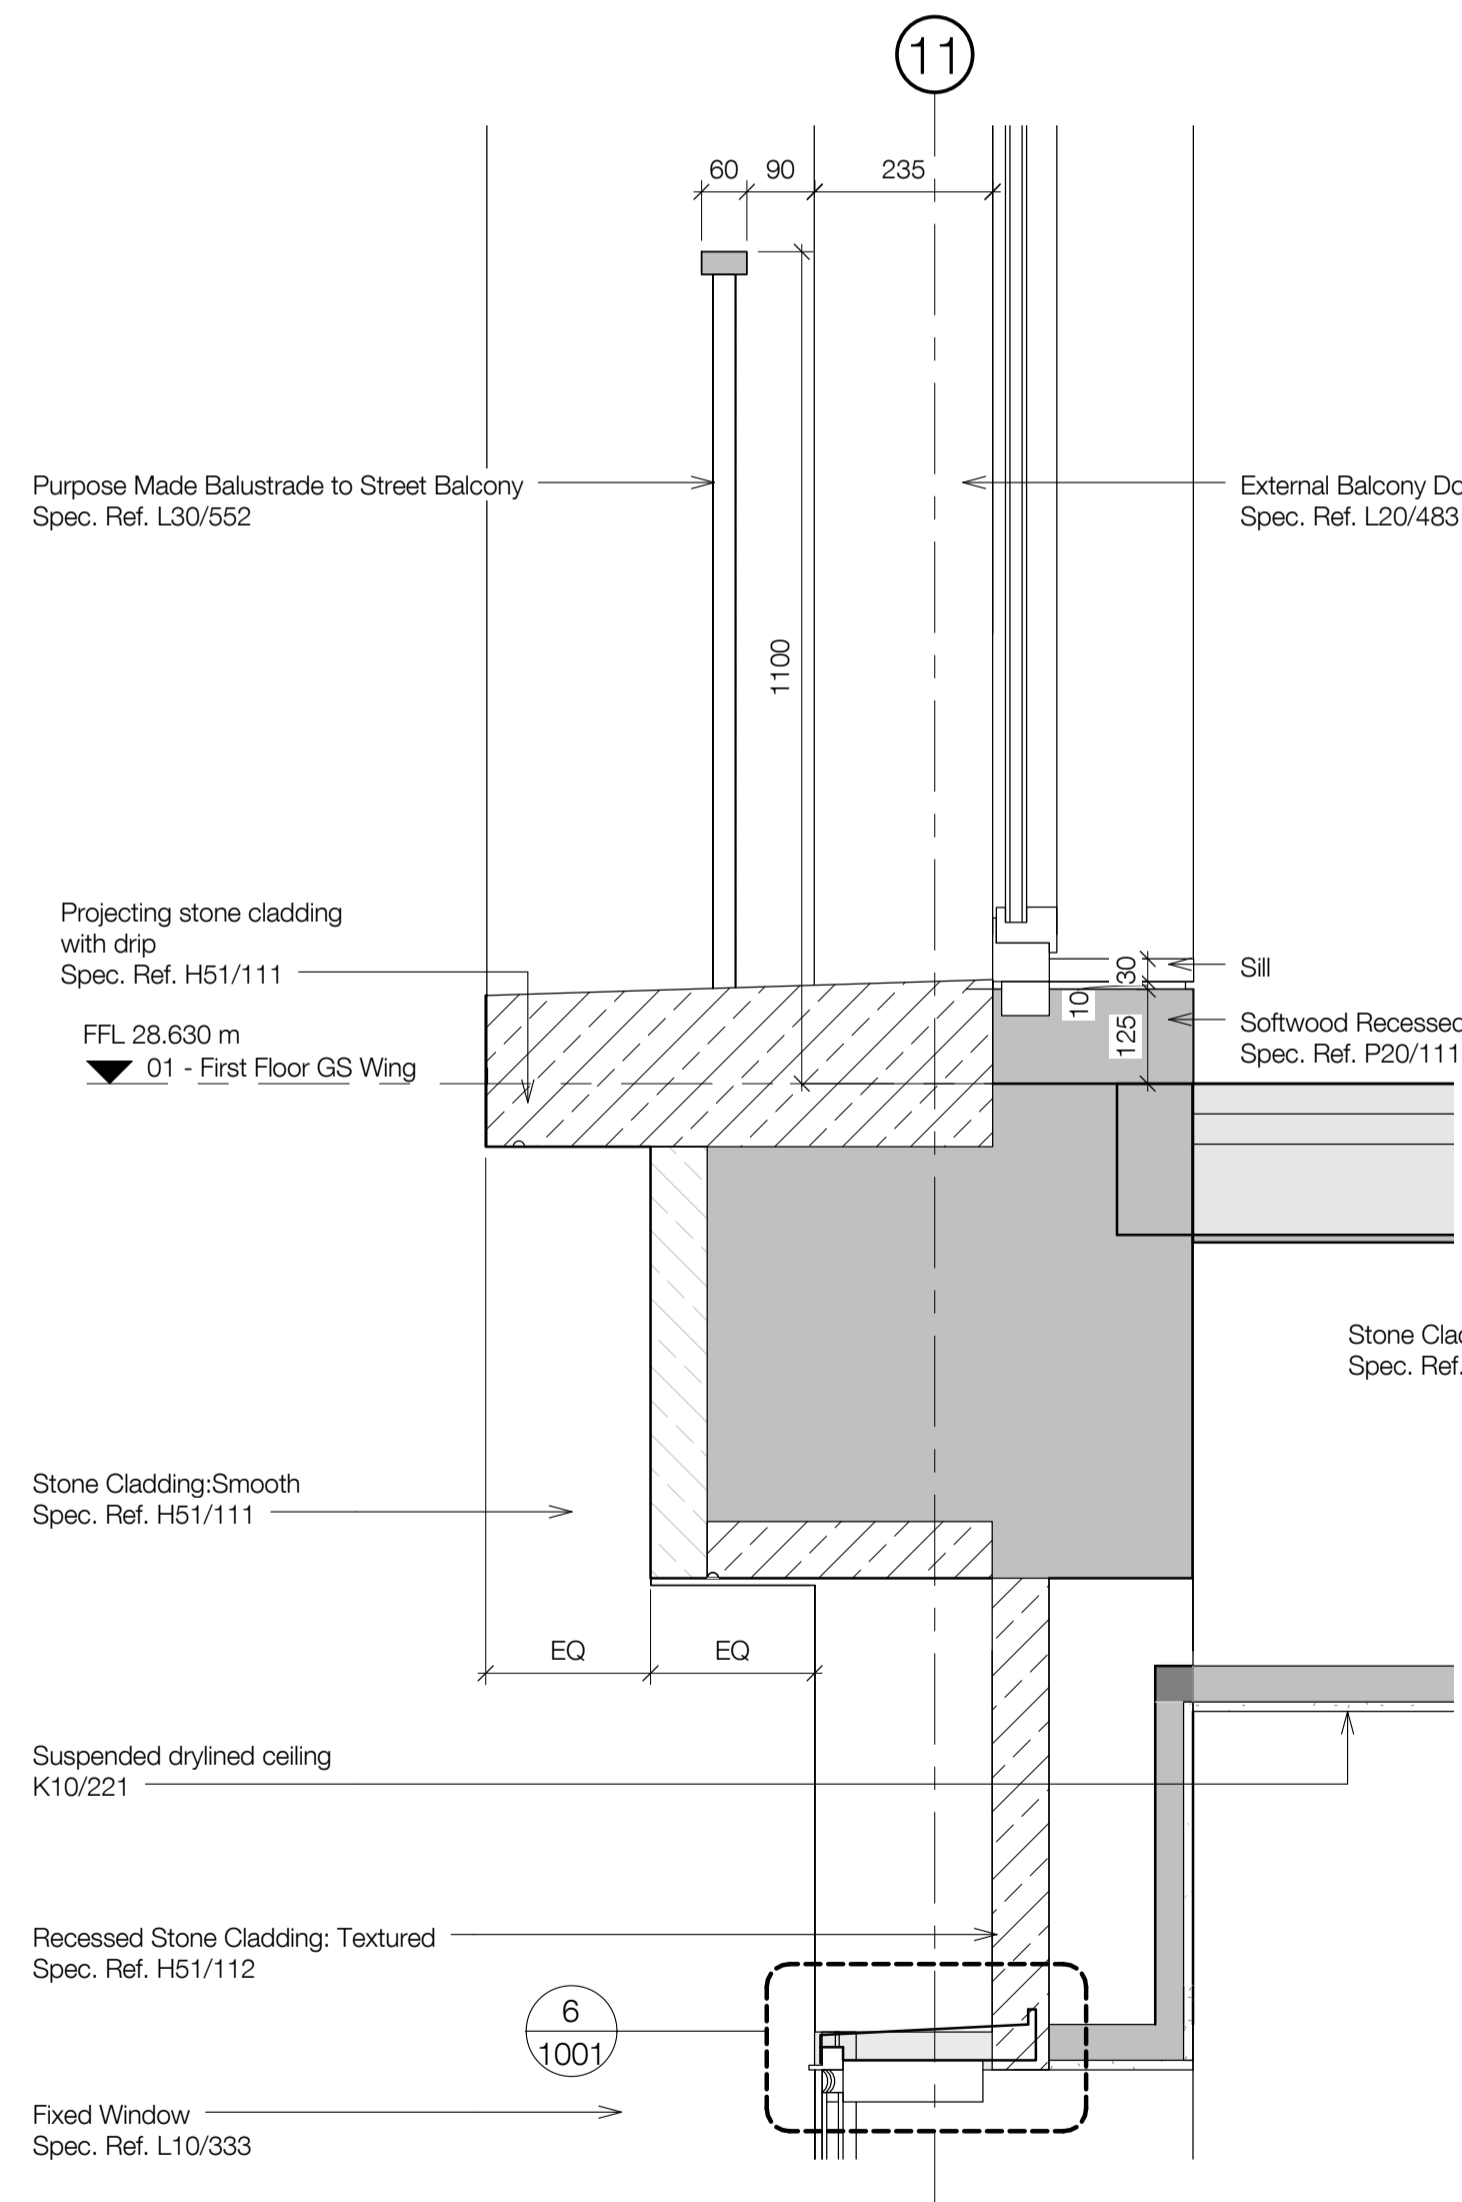

**4** First Floor Sill, Railings and Head  
1 : 10

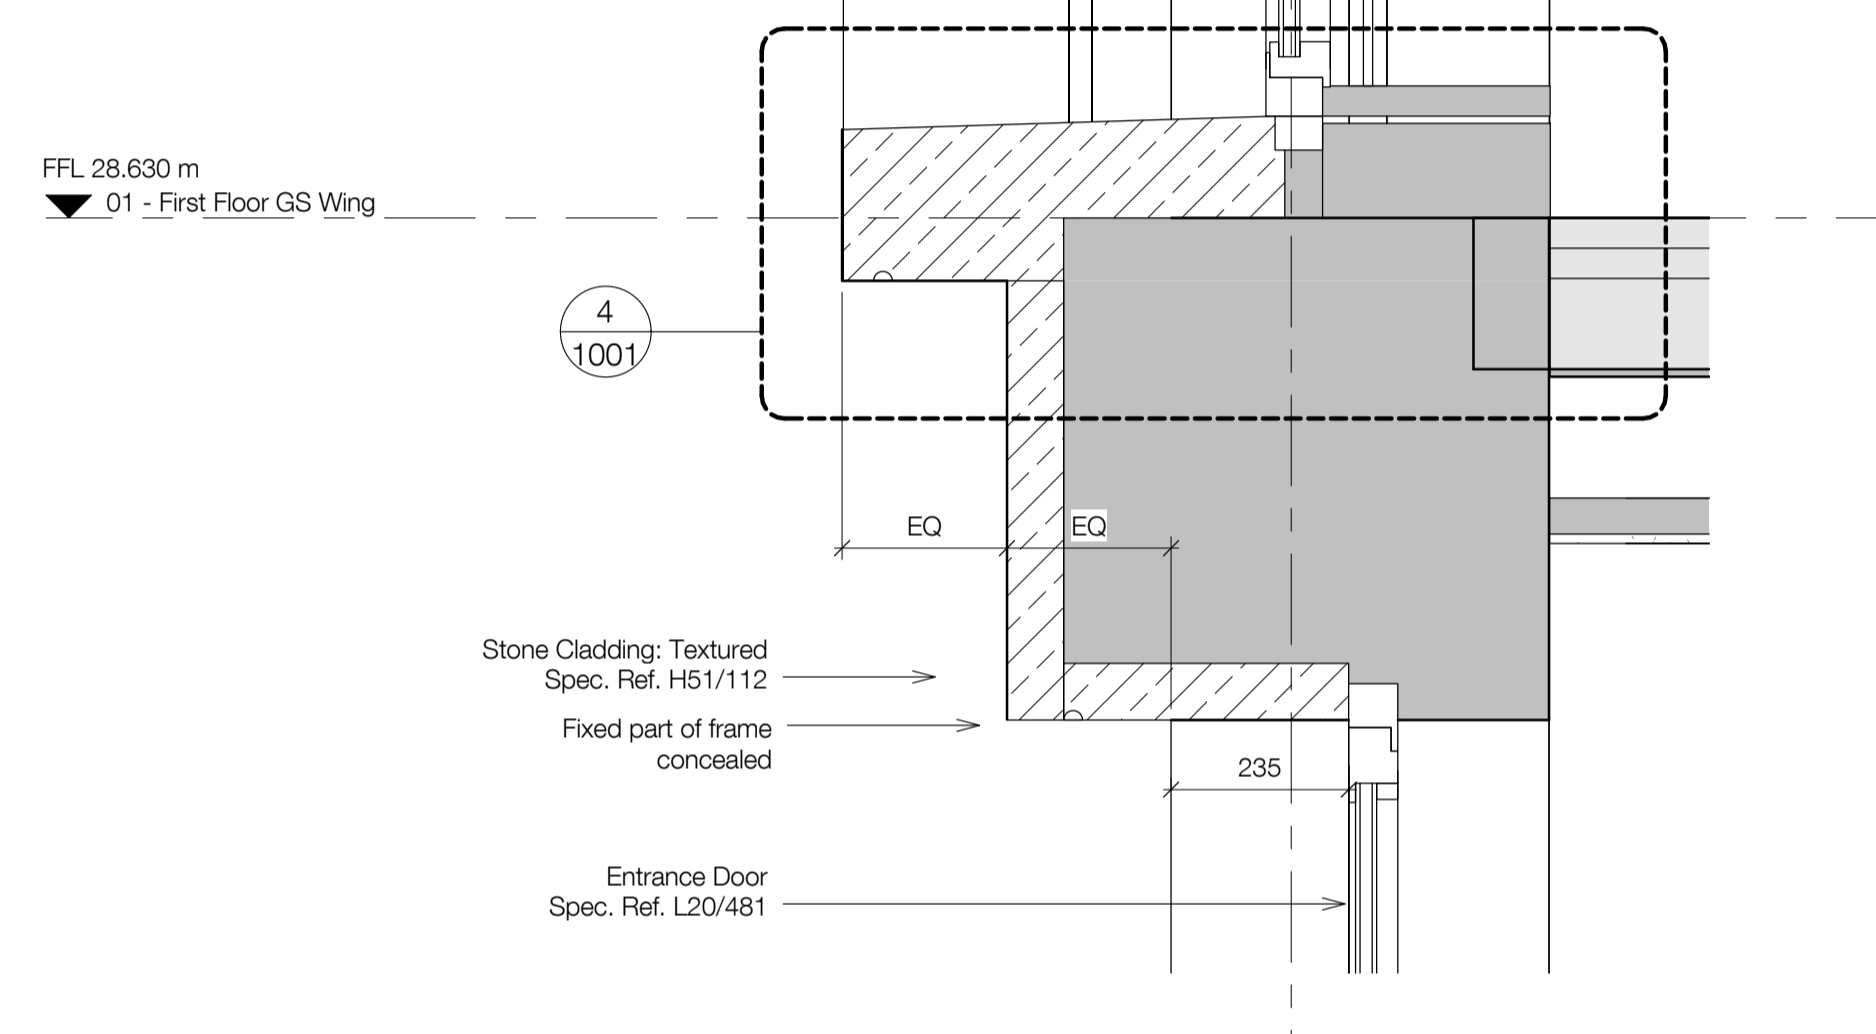

**5** Entrance Door L20/481 - head  
1 : 10

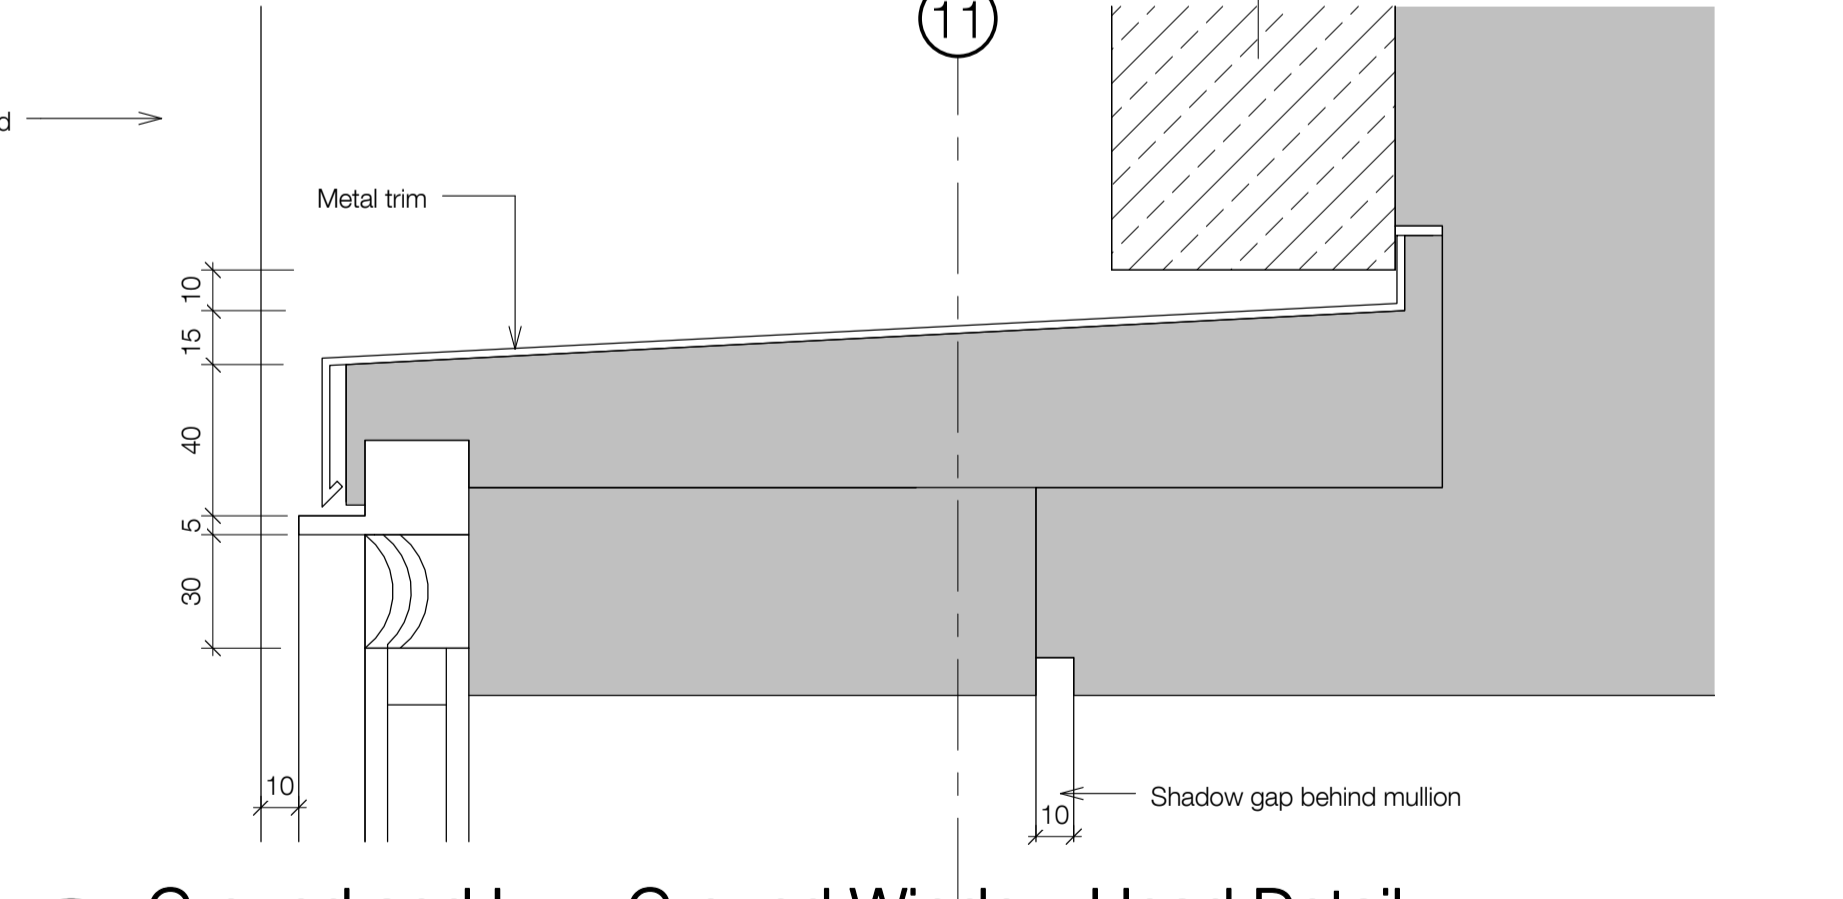

**6** Ground and Lwr. Ground Window Head Detail  
1 : 2

**standard notes**

1. Do not scale this drawing.
2. All dimensions must be checked on site and any discrepancies verified with the architect.
3. Unless shown otherwise, all dimensions are to structural surfaces.

THIS IS NOT A CONSTRUCTION DRAWING. IT IS UNSUITABLE FOR THE PURPOSE OF CONSTRUCTION AND MUST ON NO ACCOUNT BE USED AS SUCH.

**drawing notes**

DESIGN INTENT: These are design intent drawings and do not show full construction information. The Contractor must develop the details, without changing the visual, spatial or other performances, to provide a fully developed scheme including all concealed components such as wind posts, vapour barriers and cavity barriers. All dimensions on this drawing are taken to finished surfaces unless specifically indicated on the dimensions itself.

KEY:  Existing building (assumed)  
 Proposed building

**revisions**

P1	01.08.14	Planning and LBC Issue
P2	29.10.14	Stage D Adm. Issue
P3	27.02.15	Issued for Pre-Tender Estimate
T1	25.03.15	Issued for Tender
P4	31.03.15	Planning Conditions Issue

**UCL LAWS**  
**Bentham House**

**date** 10/03/13  
**client** UCL  
**scale** As indicated  
**drawing** Gideon Schreier Wing - Details  
**drawn** JM  
**checked** TG  
**drawing number** 3000-A-1001  
**rev** P4

**Levitt Bernstein**  
 1 Kingsland Passage  
 London  
 E8 2BB  
 t: 020 7275 7676  
 f: 020 7275 9348  
 w: levittbernstein.co.uk  
 e: post@levittbernstein.co.uk  
**Levitt Bernstein**

C:\Revit Local\Project Path\3000\_UCL LAWS\_CENTRAL\_jonathan.mann.rvt