




1 Bridge Cross Section
1 : 25

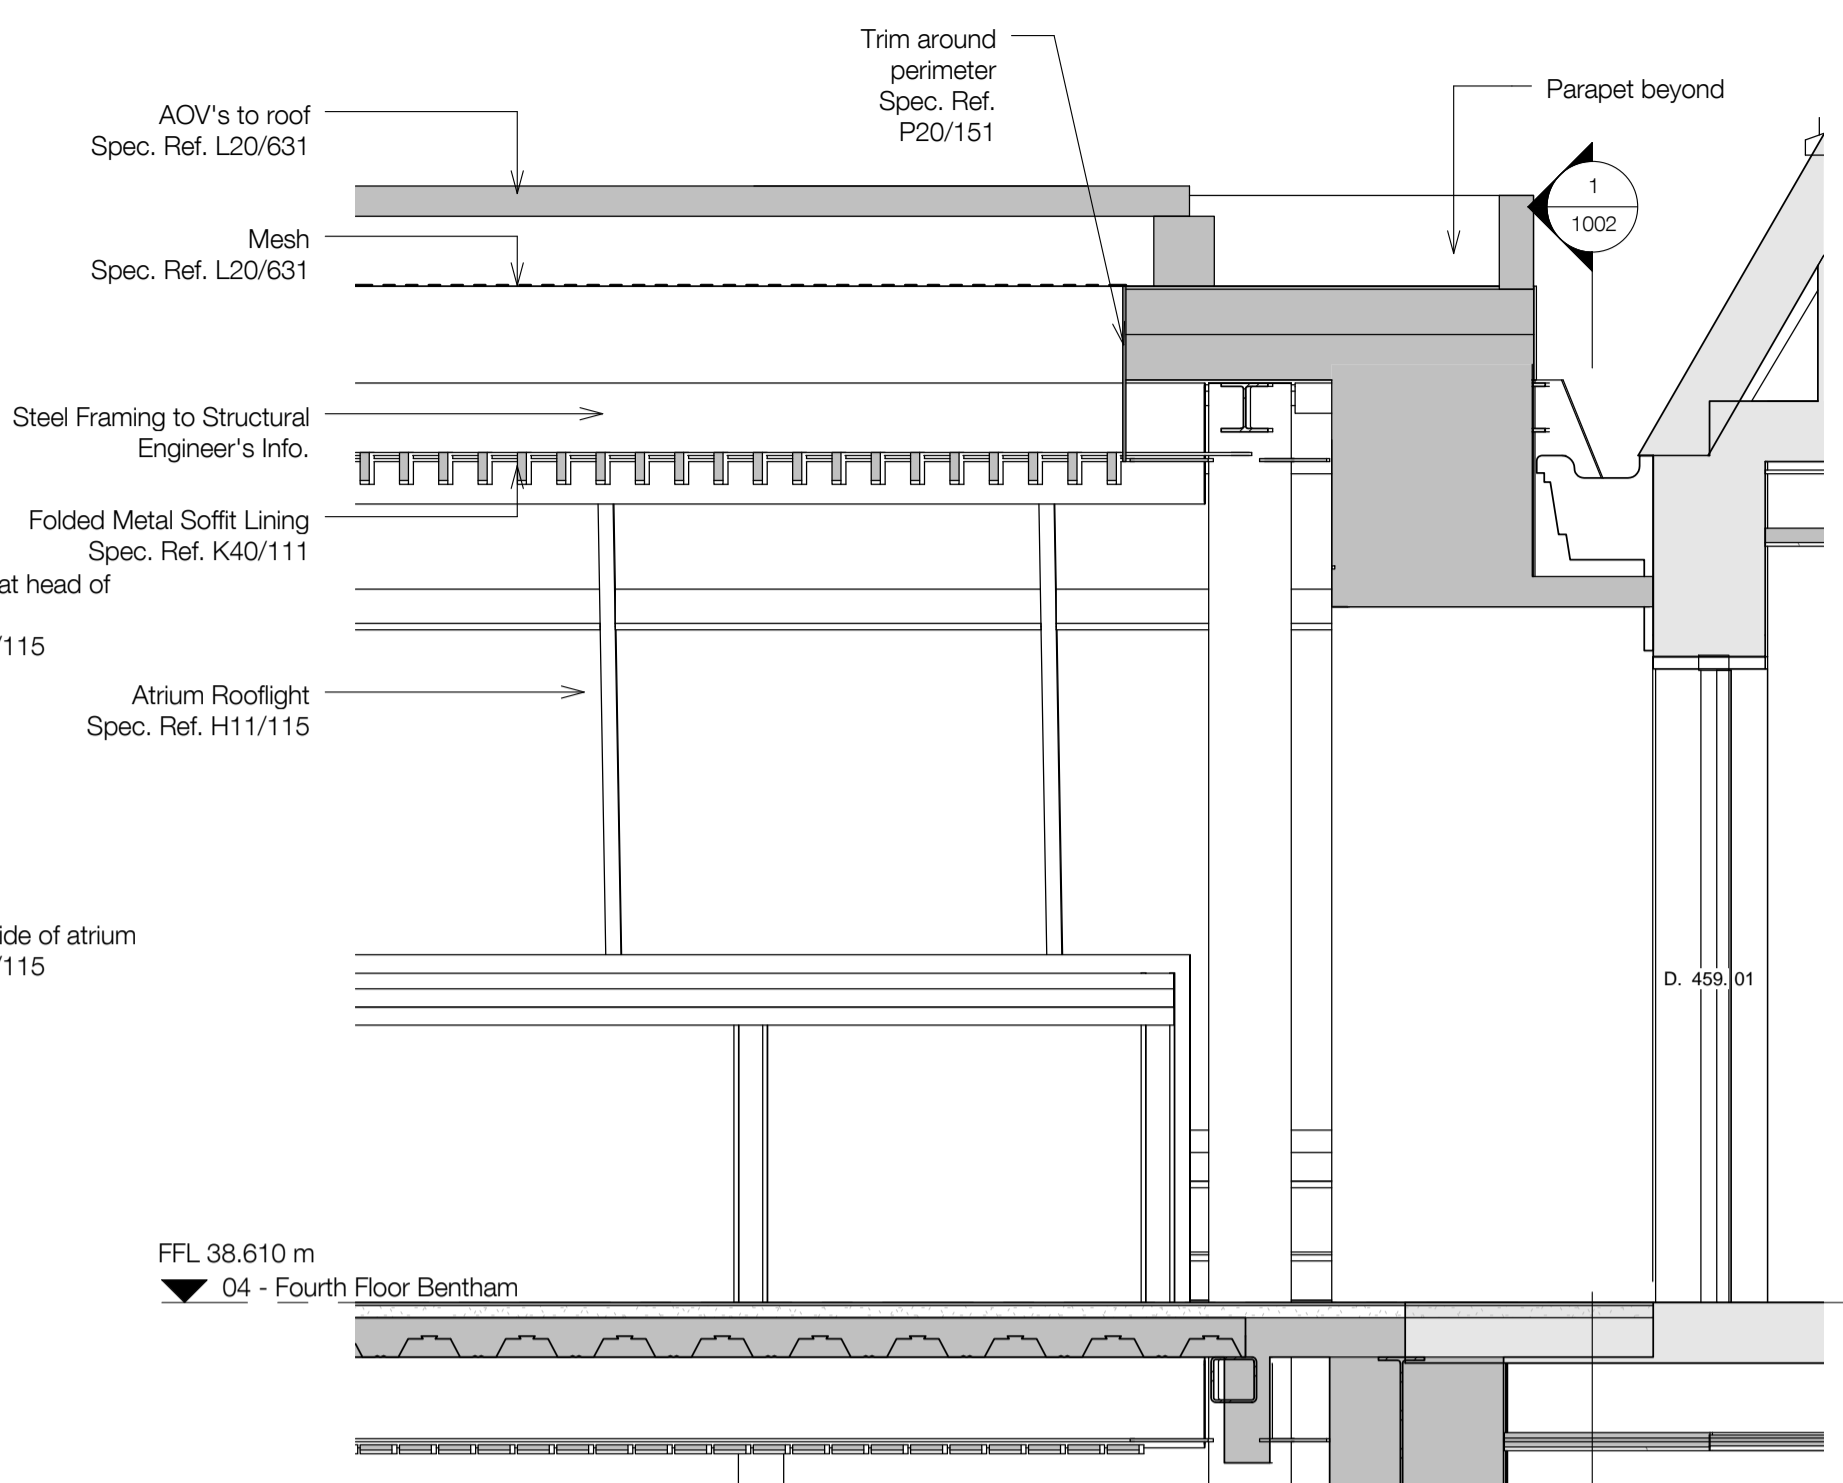


2 Bridge Long Section
1 : 25

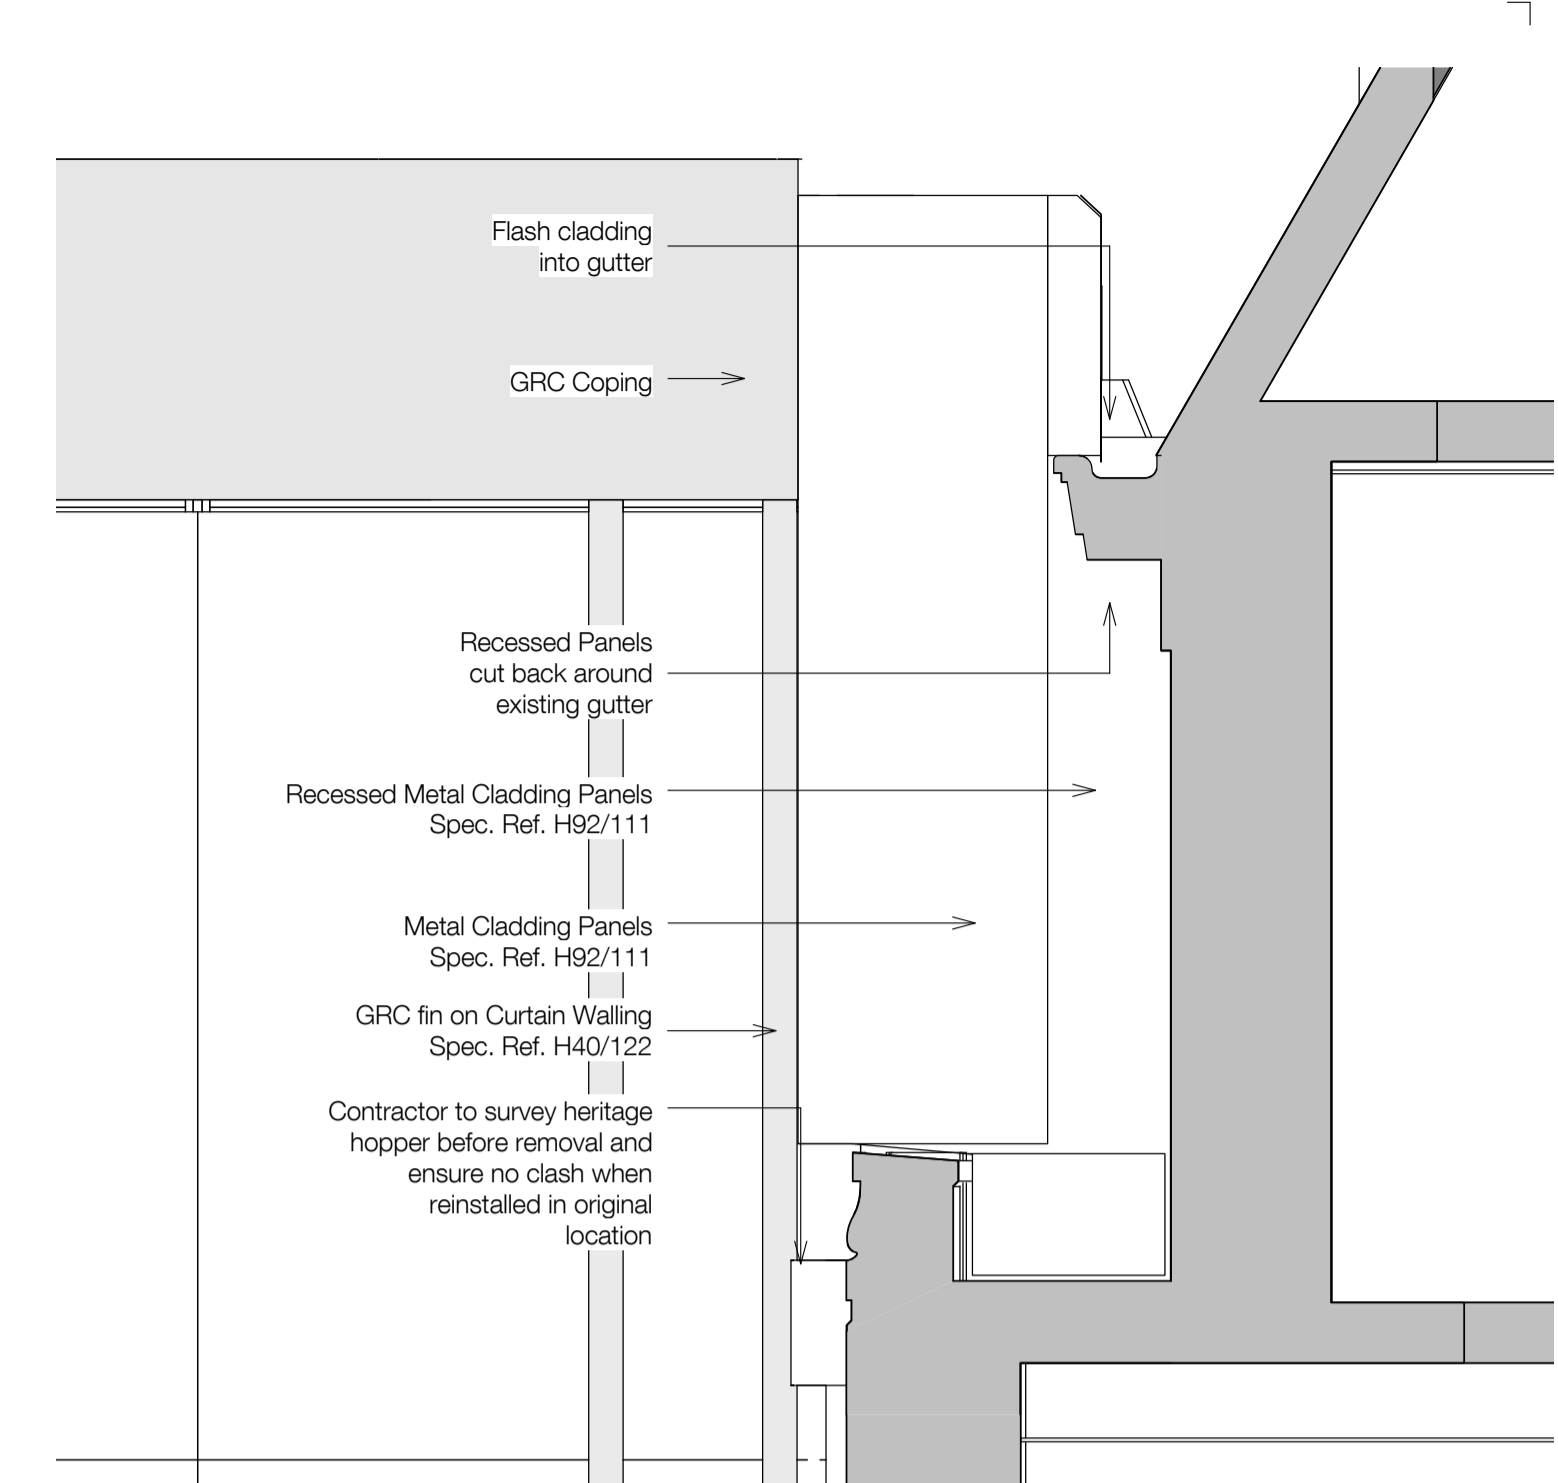

5 Elevation on metal link cladding
1 : 25

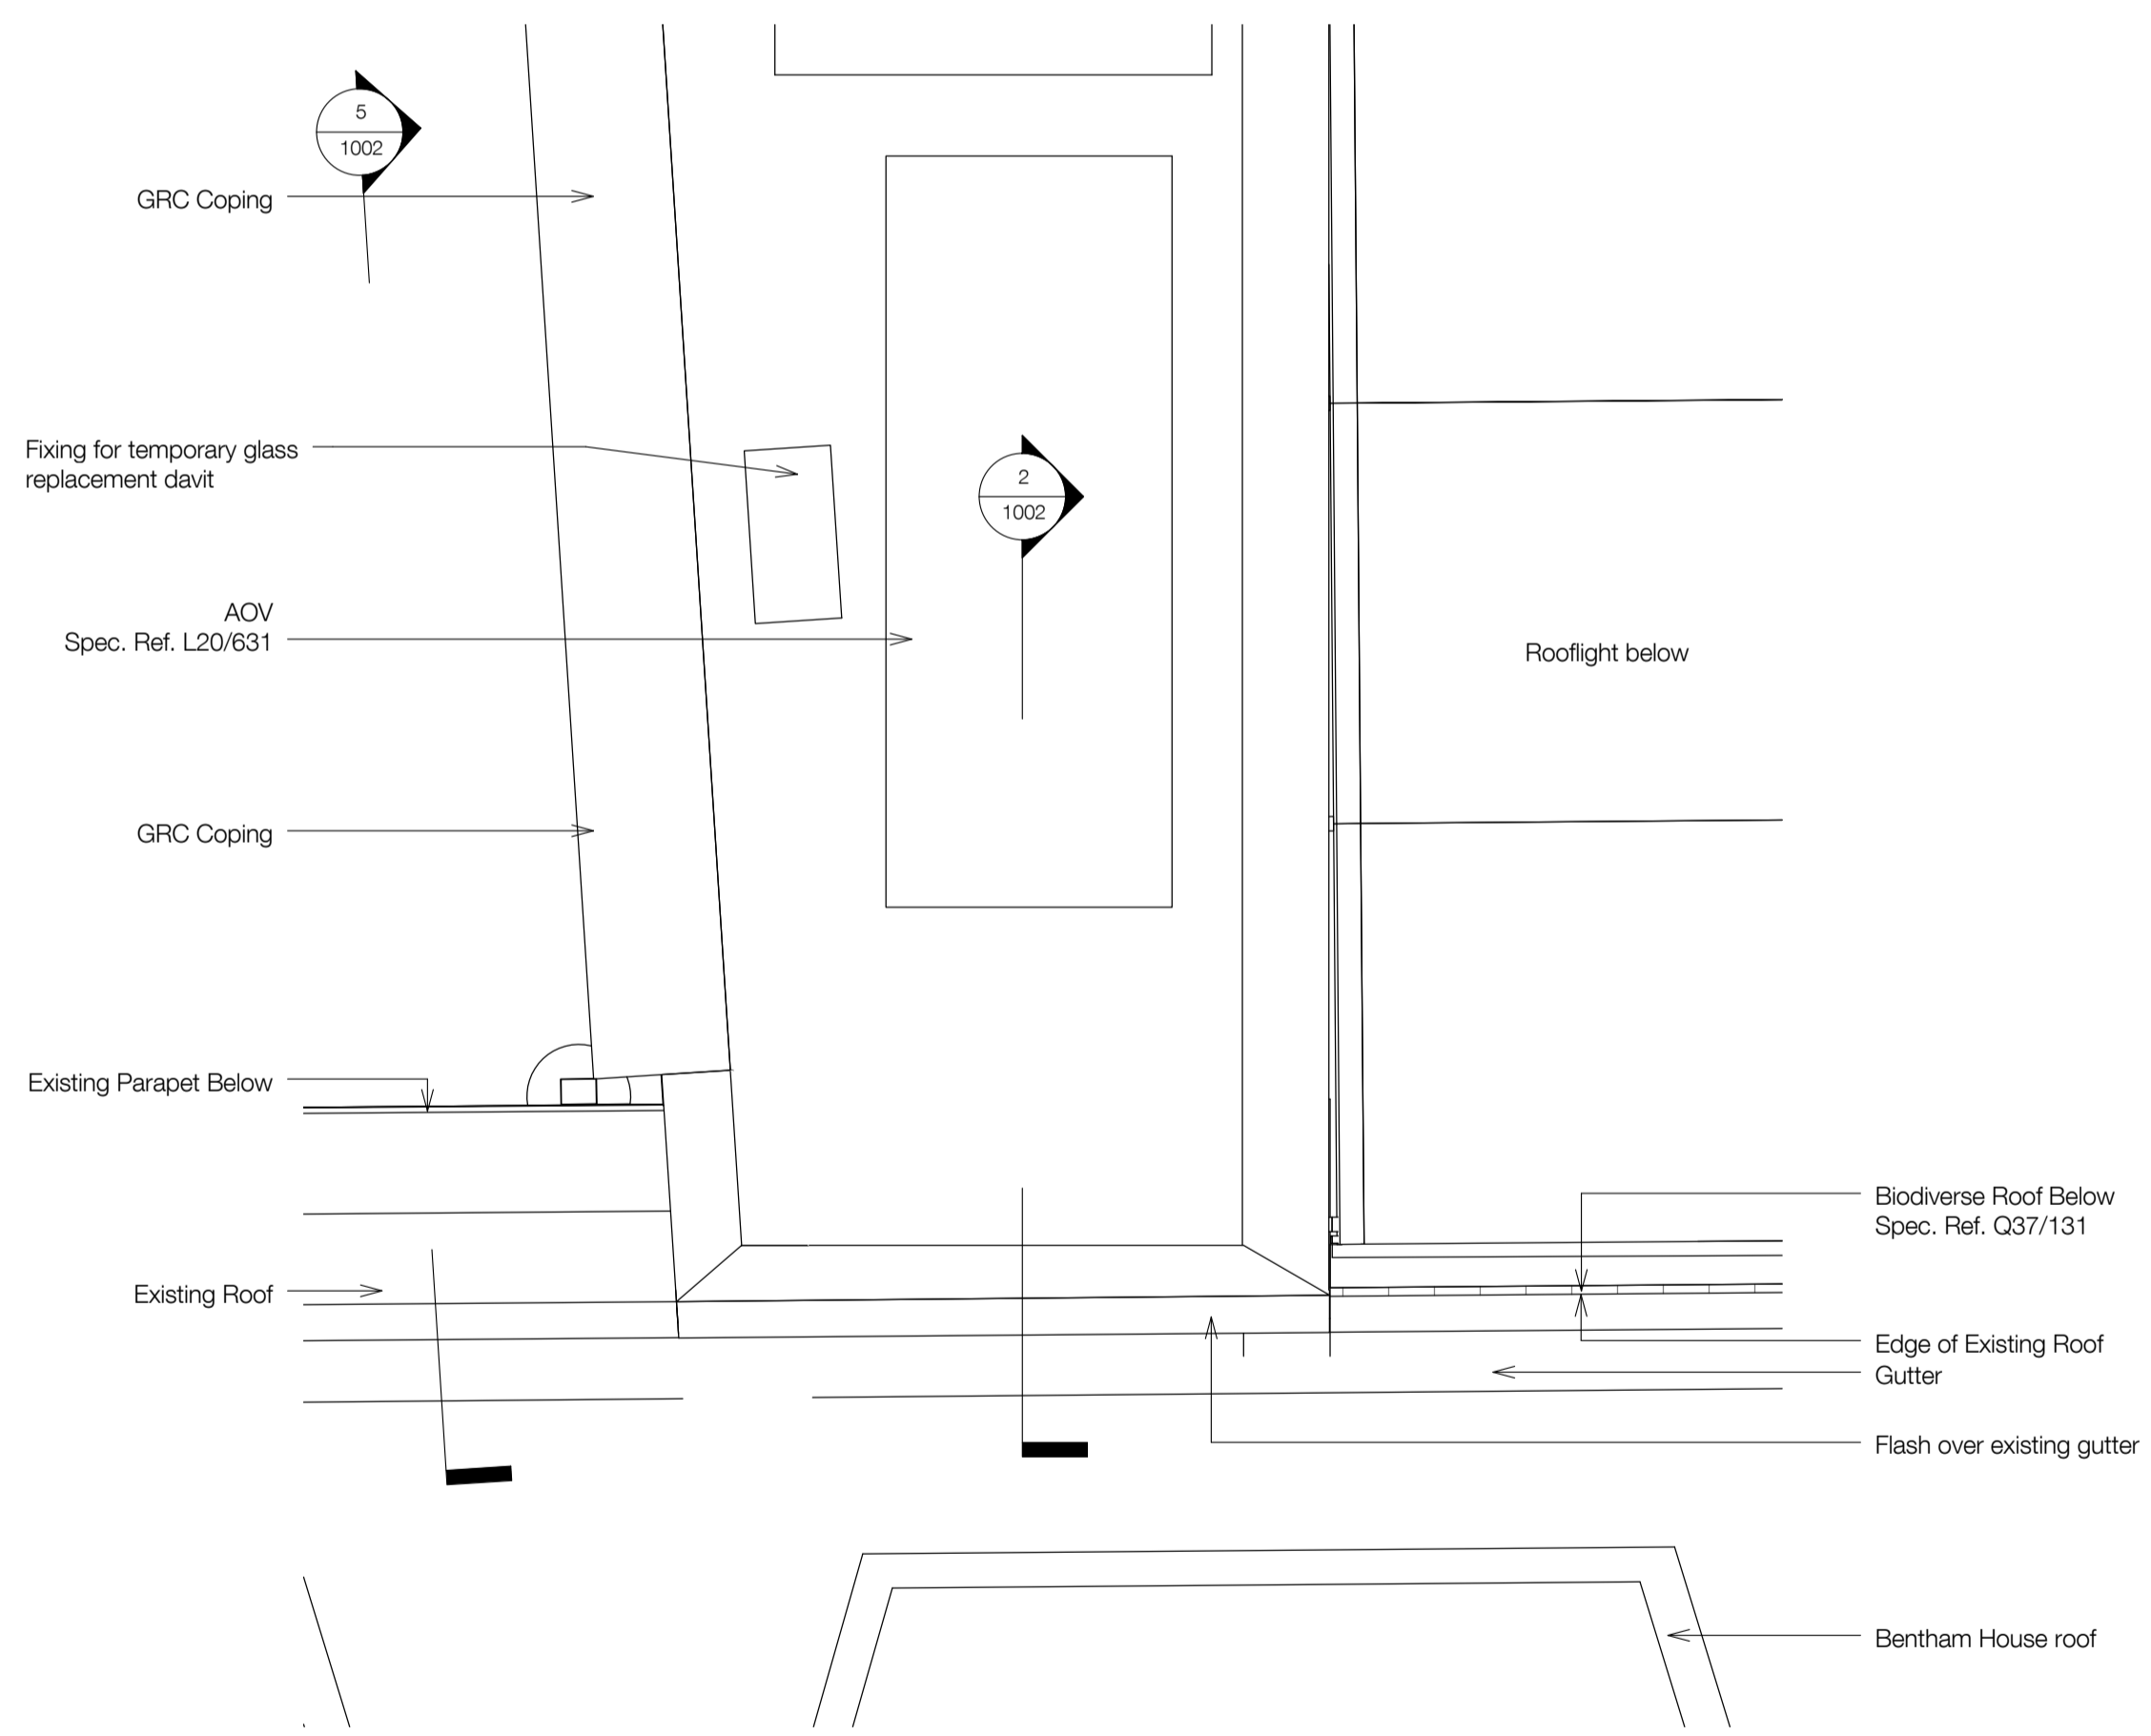

3 Roof Connection - Plan
1 : 25

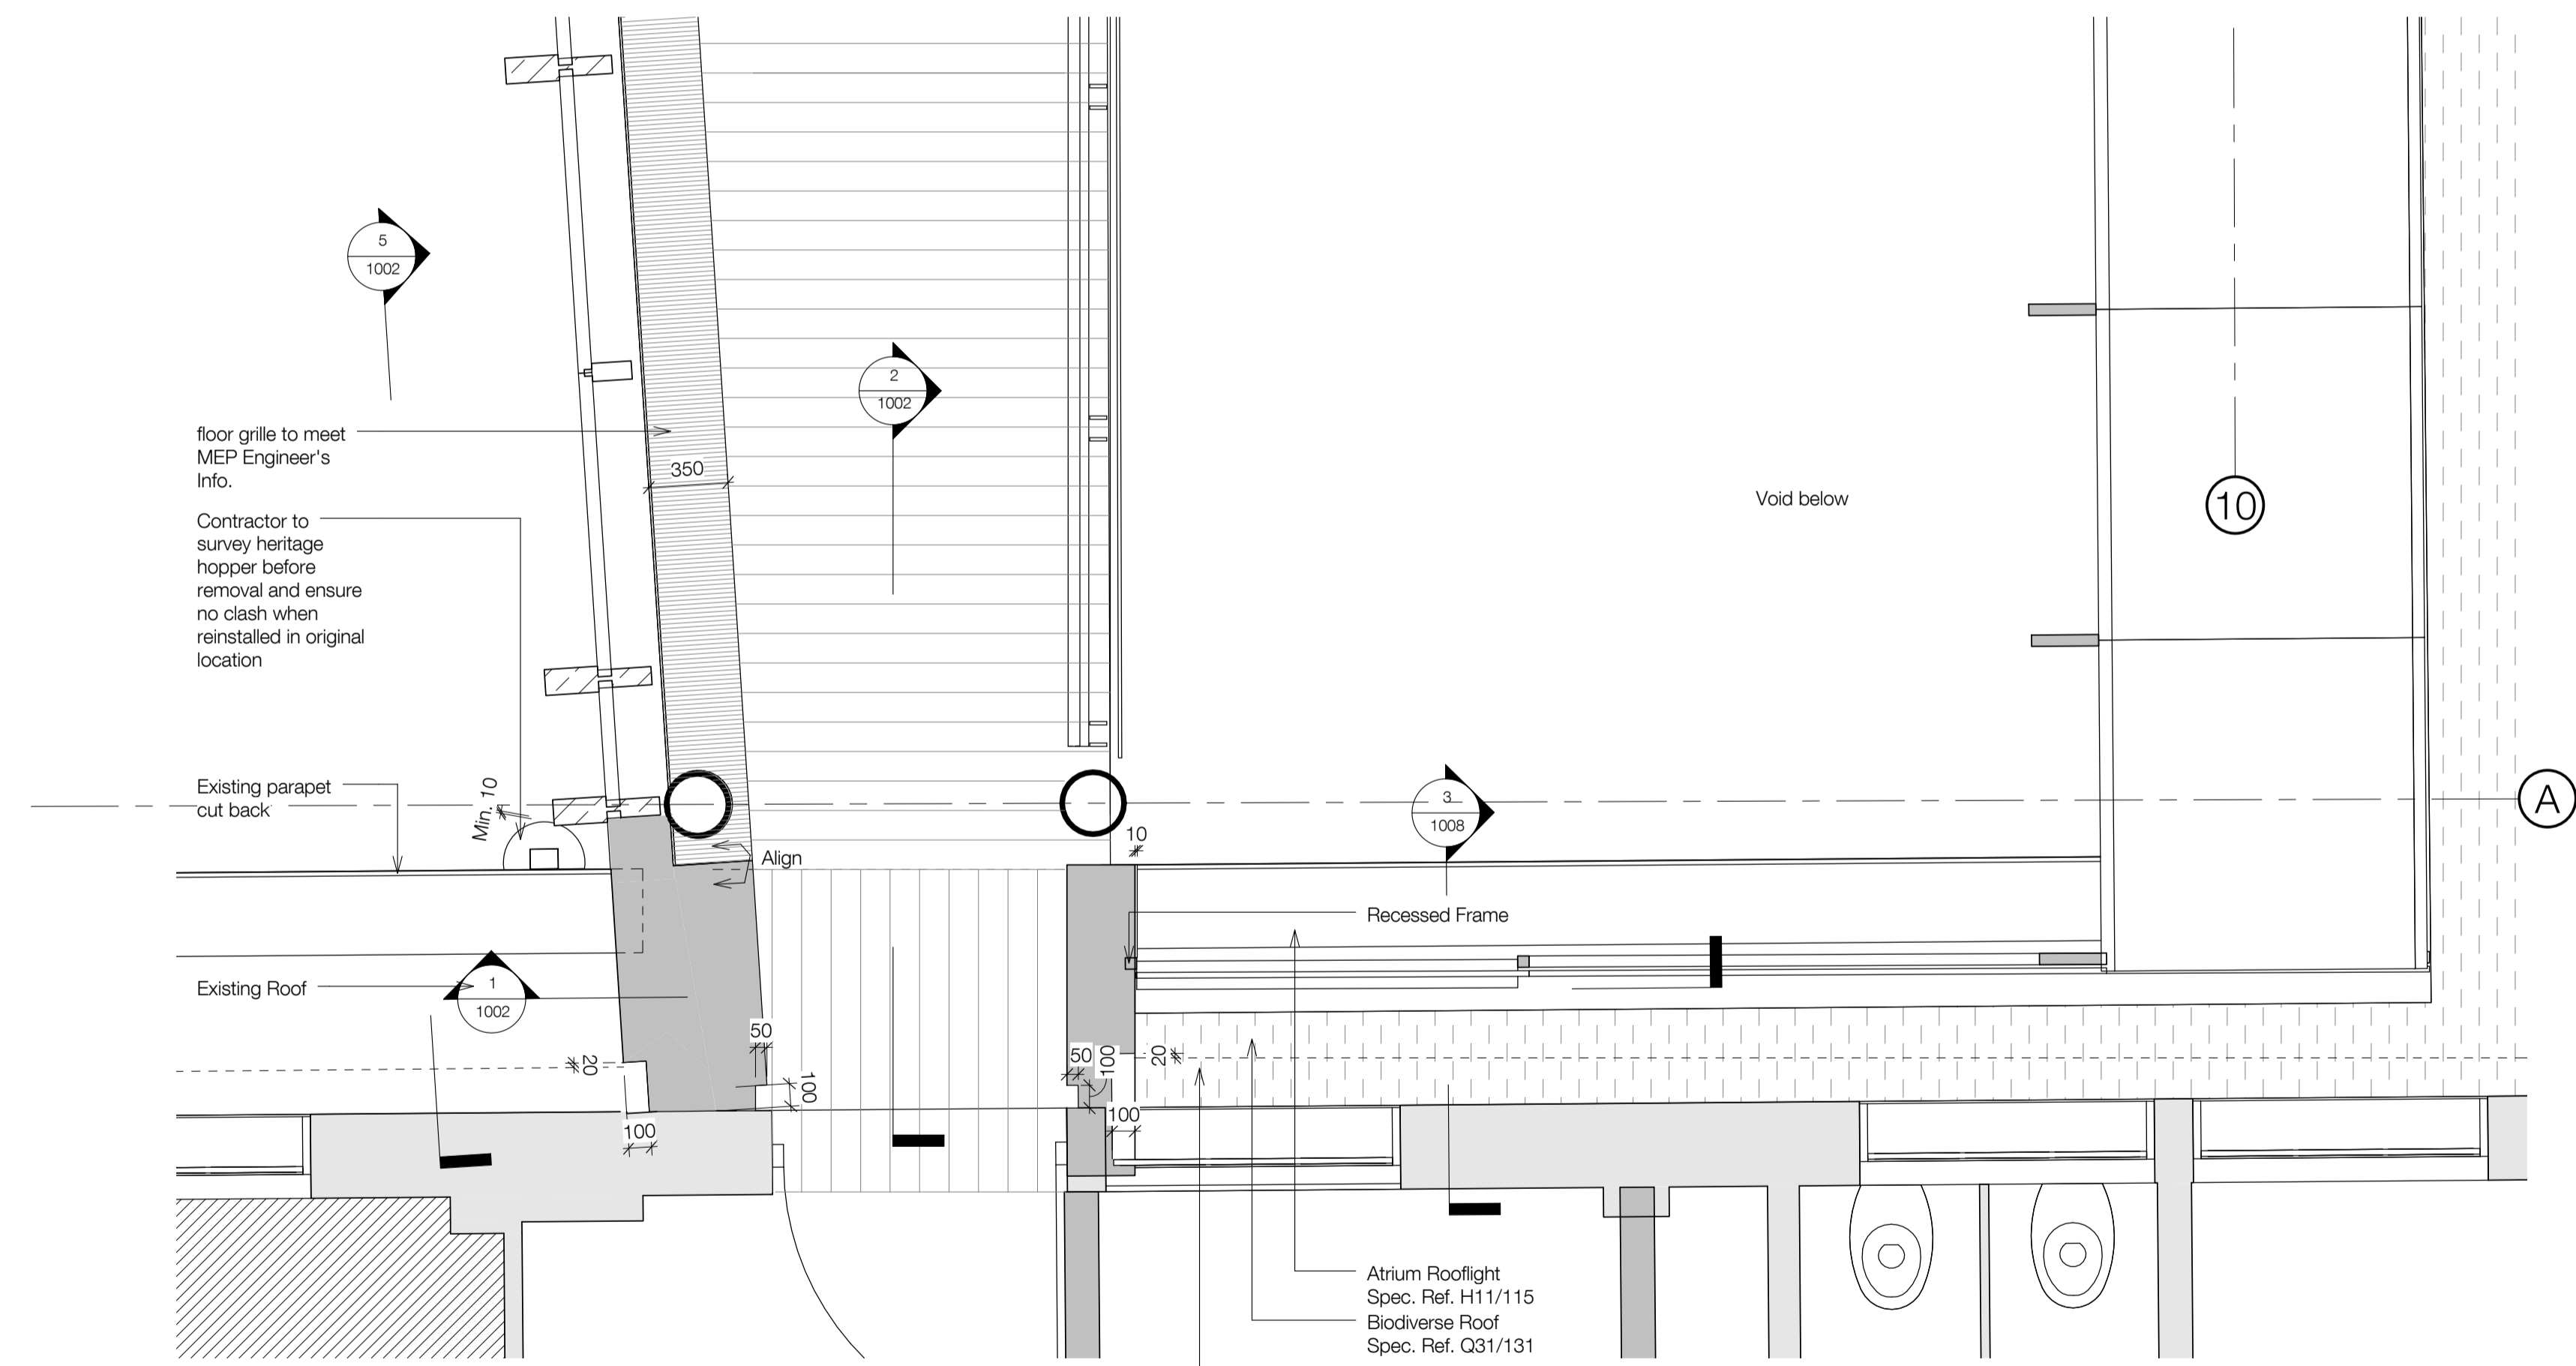

4 4th Floor Bridge Connection - Plan
1 : 25

UCL LAWS Bentham House

standard notes

1. Do not scale this drawing.
2. All dimensions must be checked on site and any discrepancies verified with the architect.
3. Unless shown otherwise, all dimensions are to structural surfaces.

THIS IS NOT A CONSTRUCTION DRAWING. IT IS UNSUITABLE FOR THE PURPOSE OF CONSTRUCTION AND MUST ON NO ACCOUNT BE USED AS SUCH.

drawing notes

DESIGN INTENT: These are design intent drawings and do not show full construction information. The Contractor must develop the details, without changing the visual, spatial or other performances, to provide a fully developed scheme including all concealed components such as wind posts, vapour barriers and cavity barriers. All dimensions on this drawing are taken to finished surfaces unless specifically indicated on the dimensions itself.

KEY: Existing building (assumed)
 Proposed building

revisions	
P1	31.07.14 Planning and LBC Issue
P2	01.10.14 Revised Planning and LBC Issue
P3	09.10.14 Revised Planning and LBC Issue
P4	29.10.14 Stage D Addm. Issue
T1	25.03.15 Issued for Tender

P5 31.03.15 Planning Conditions Issue

date 17.07.14
client UCL
scale As indicated
drawing Bentham House Roofscape - Sections
drawn AF
checked JM
drawing number 3000 - A - 1002
rev P5

Levitt Bernstein
 1 Kingsland Passage
 London
 E8 2BB
 t: 020 7275 7676
 f: 020 7275 9348
 w: levittbernstein.co.uk
 e: post@levittbernstein.co.uk
 Levitt Bernstein

C:\Revit Local\Project Path\3000_UCL LAWS_CENTRAL_jonathan.mann.rvt