




1 Atrium - Curtain Wall Head Detail
1 : 10

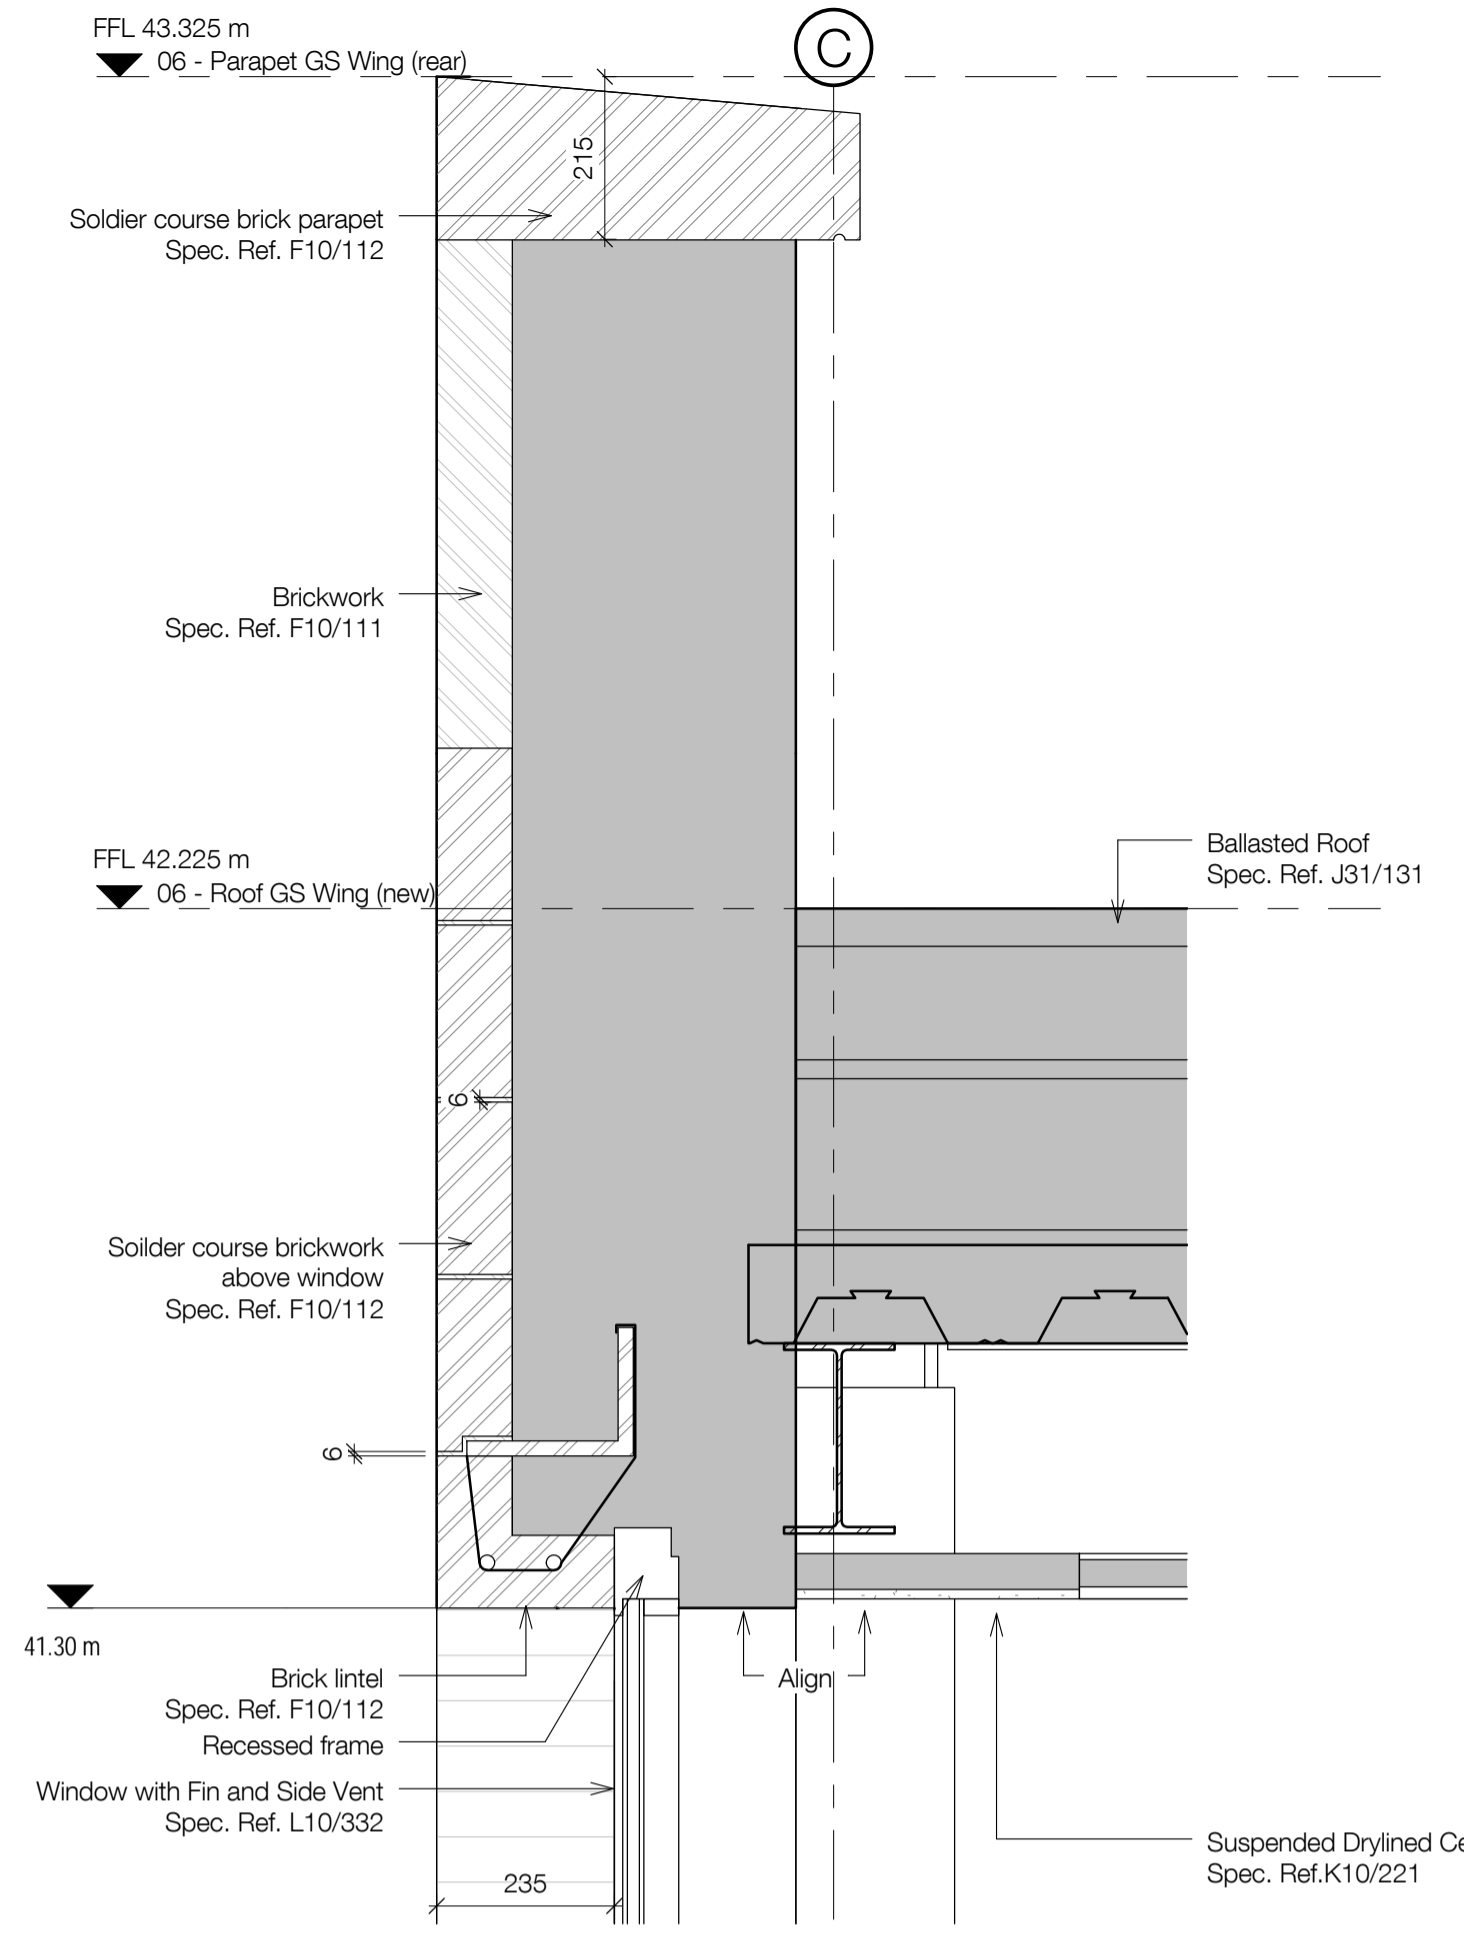


3 Courtyard Facade - Parapet and Window Head
1 : 10

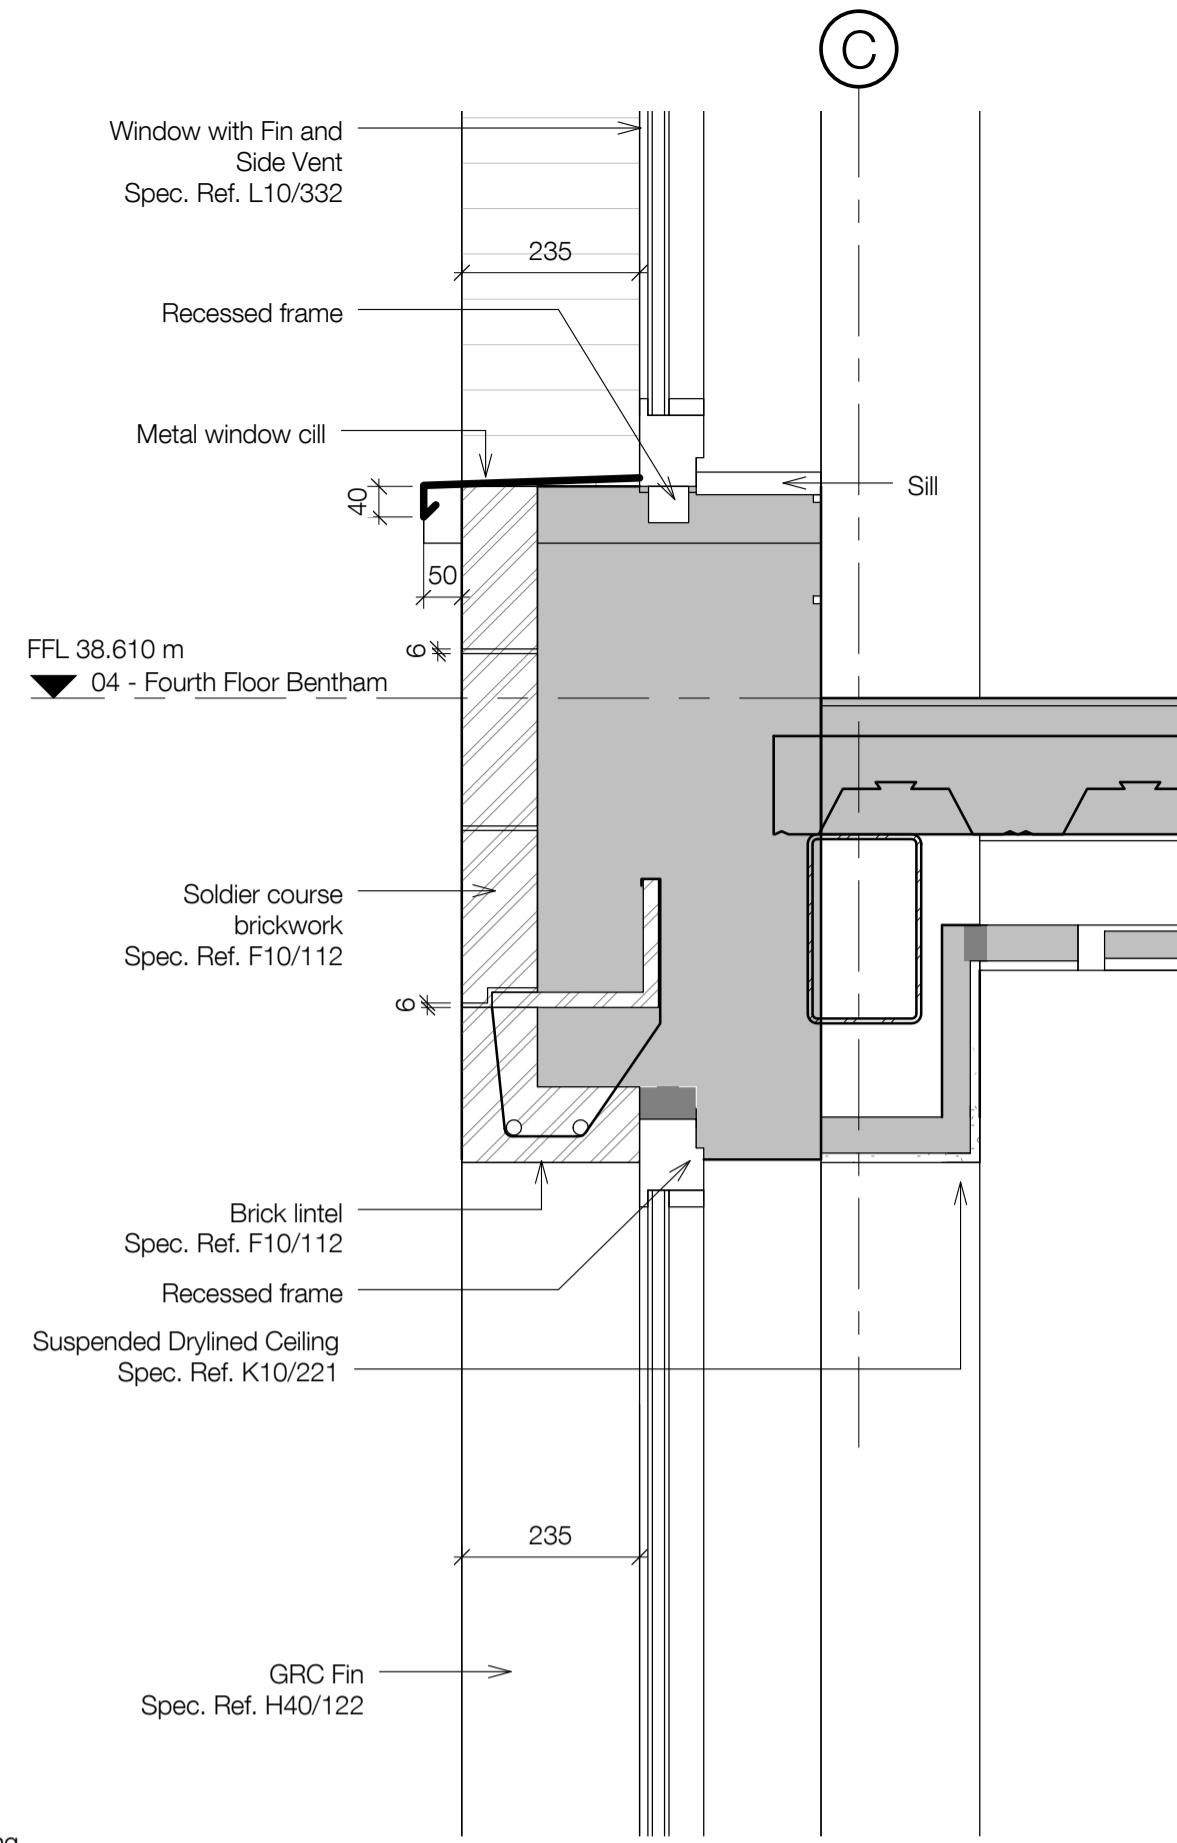


5 Courtyard Facade - Window Cill Detail
1 : 10

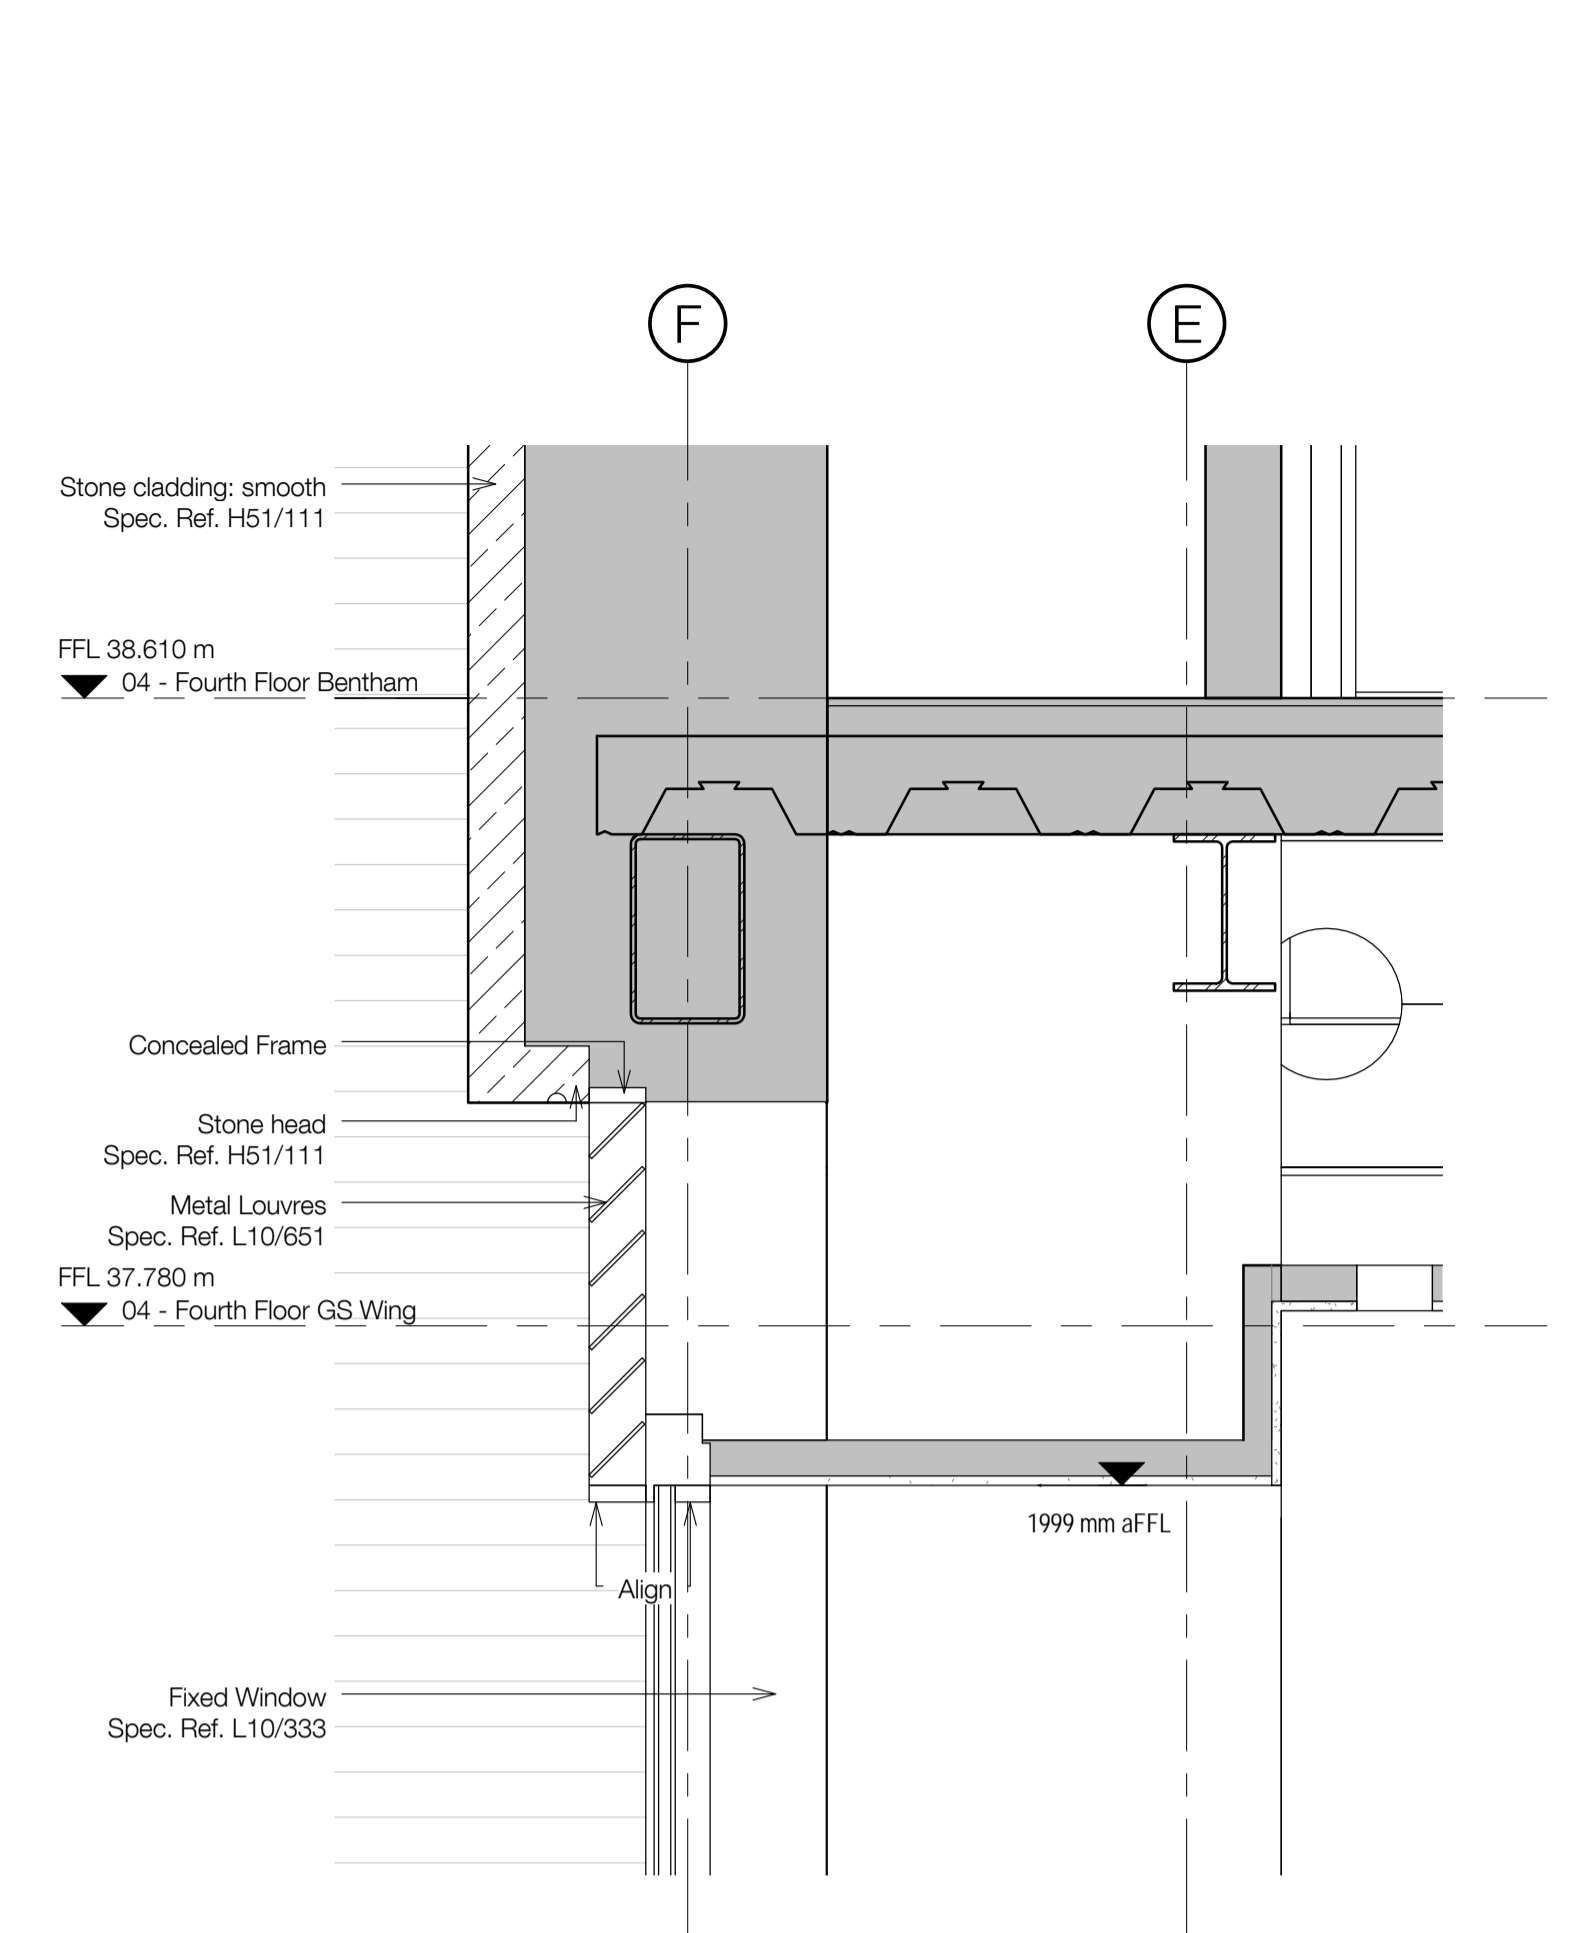


7 Garden Facade - Window Head and Vent Detail
1 : 10

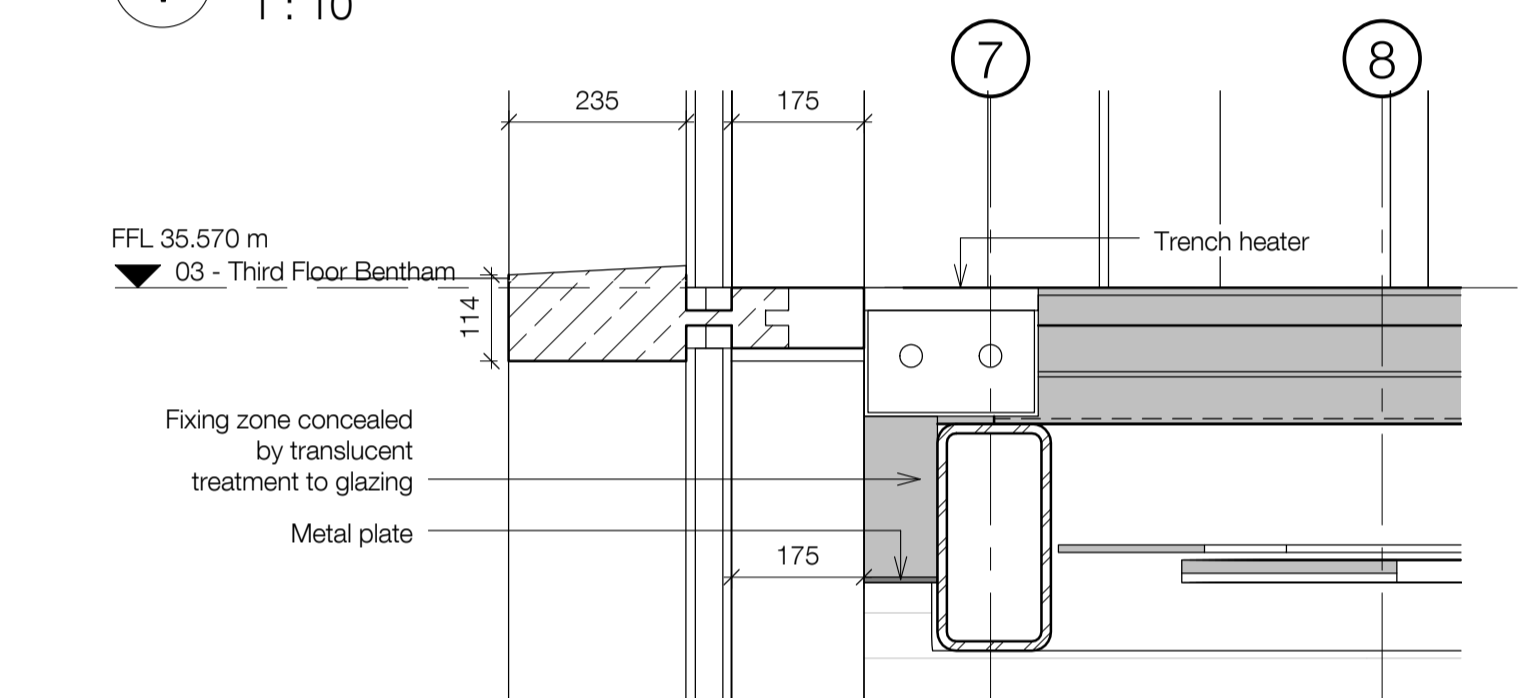


9 Atrium - Curtain Wall Walkway Detail
1 : 10

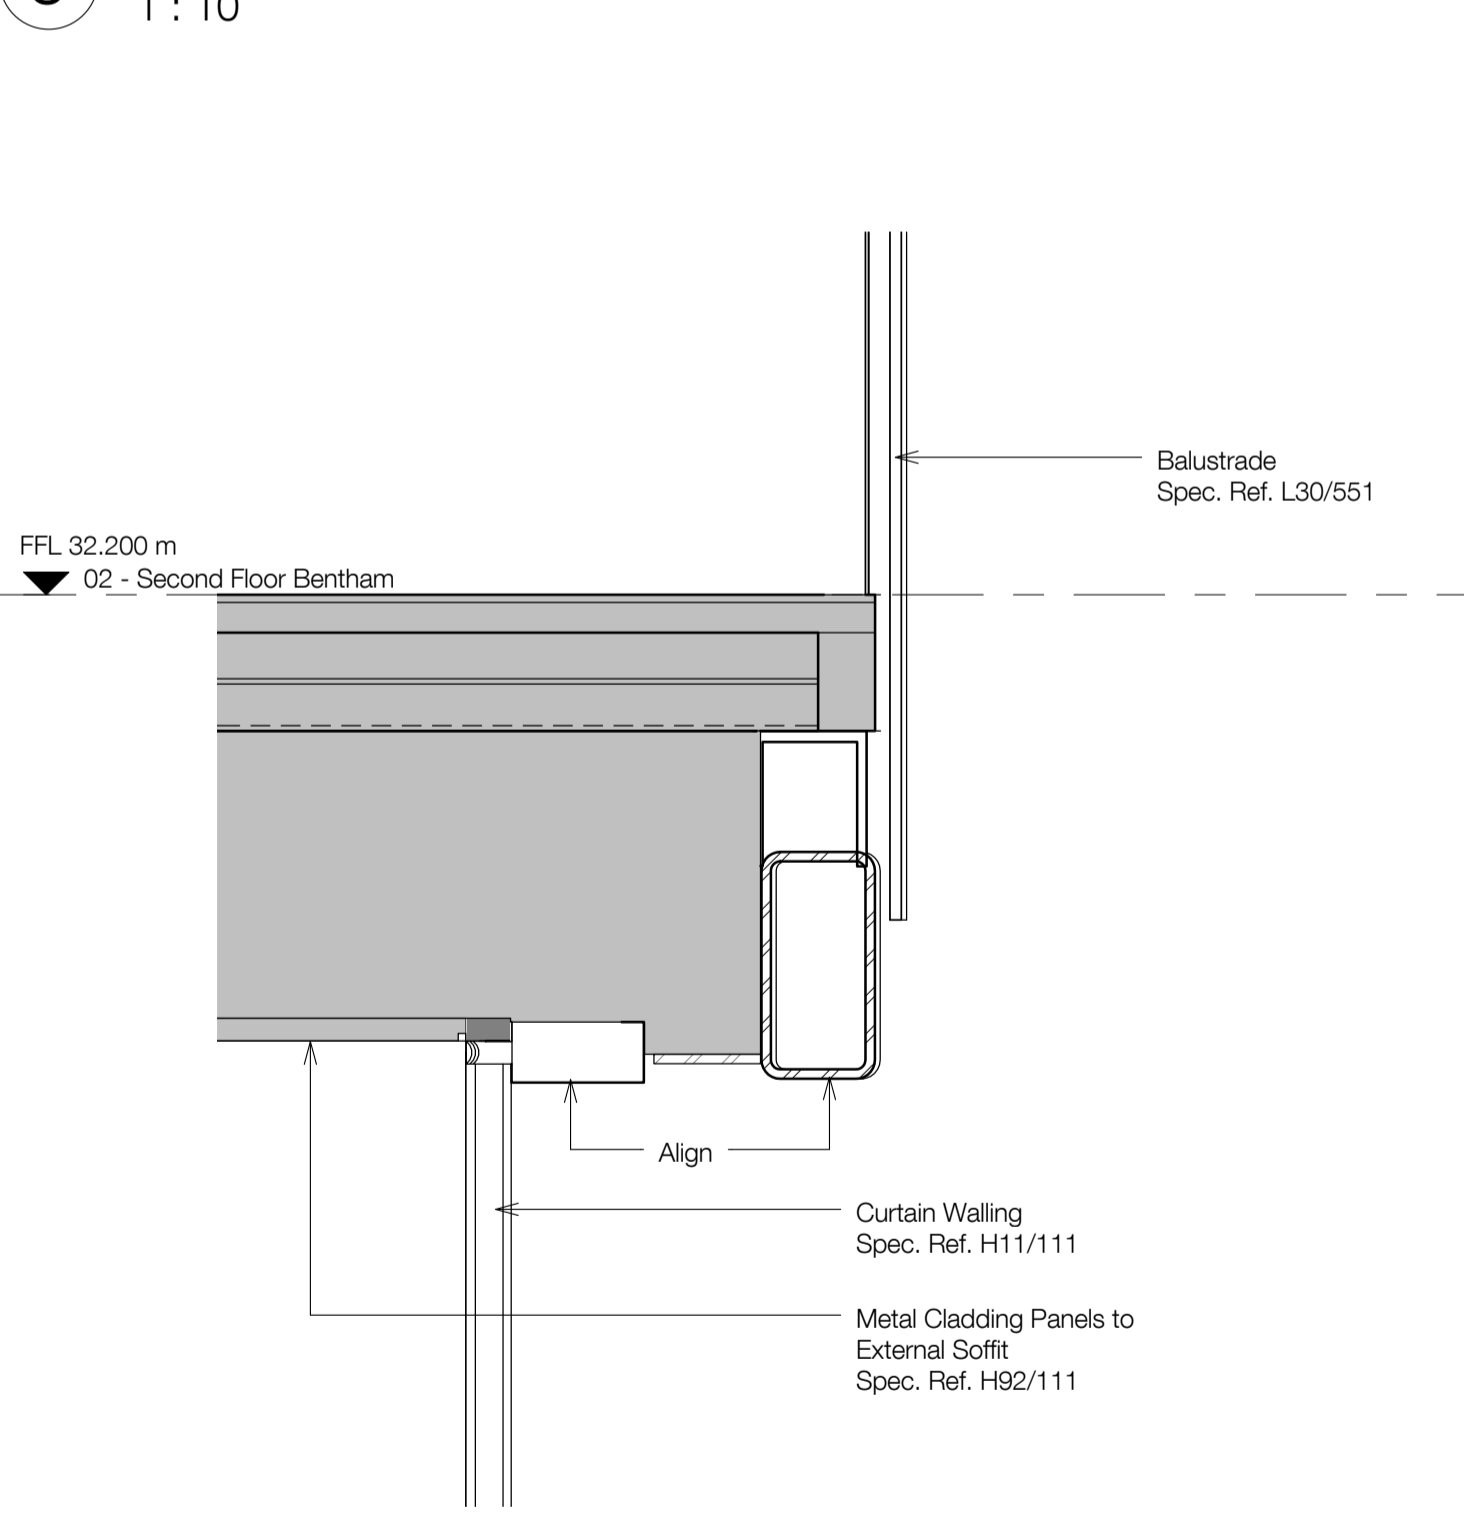


4 Callout of Elevation 6 - a
1 : 10

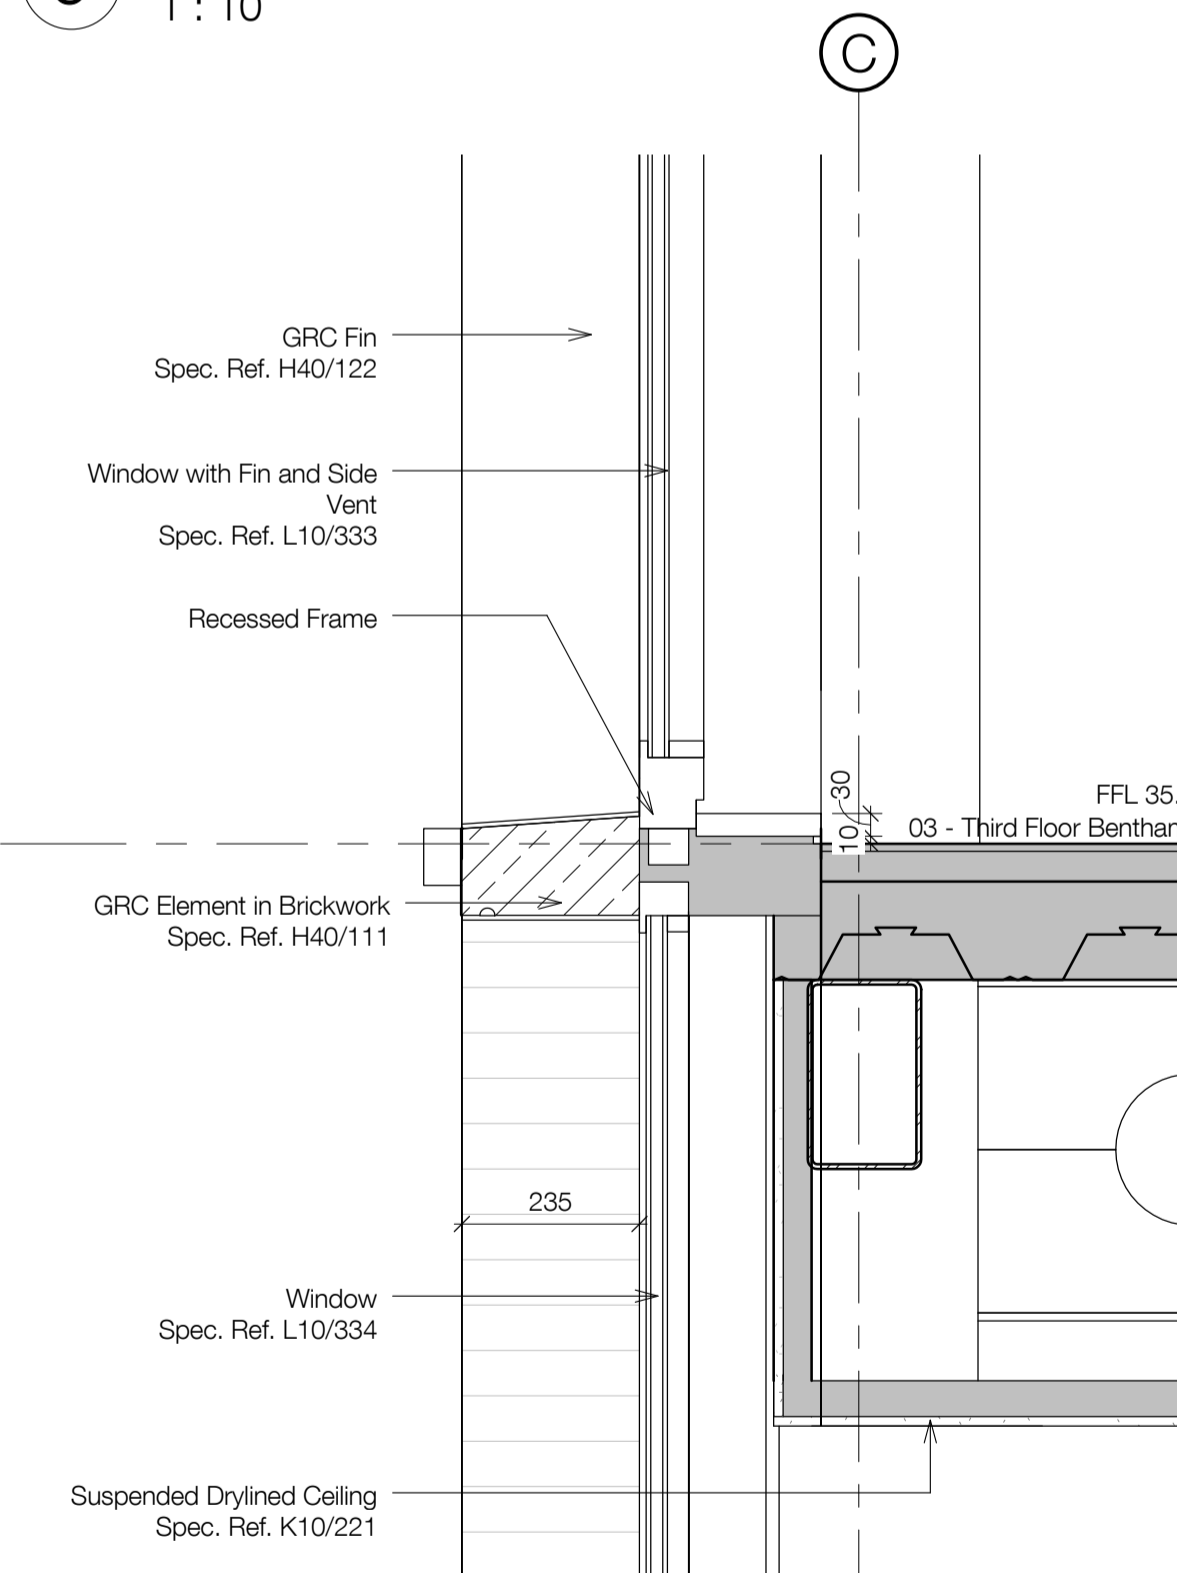

6 Courtyard Facade - Window Cill and Door Head
1 : 10

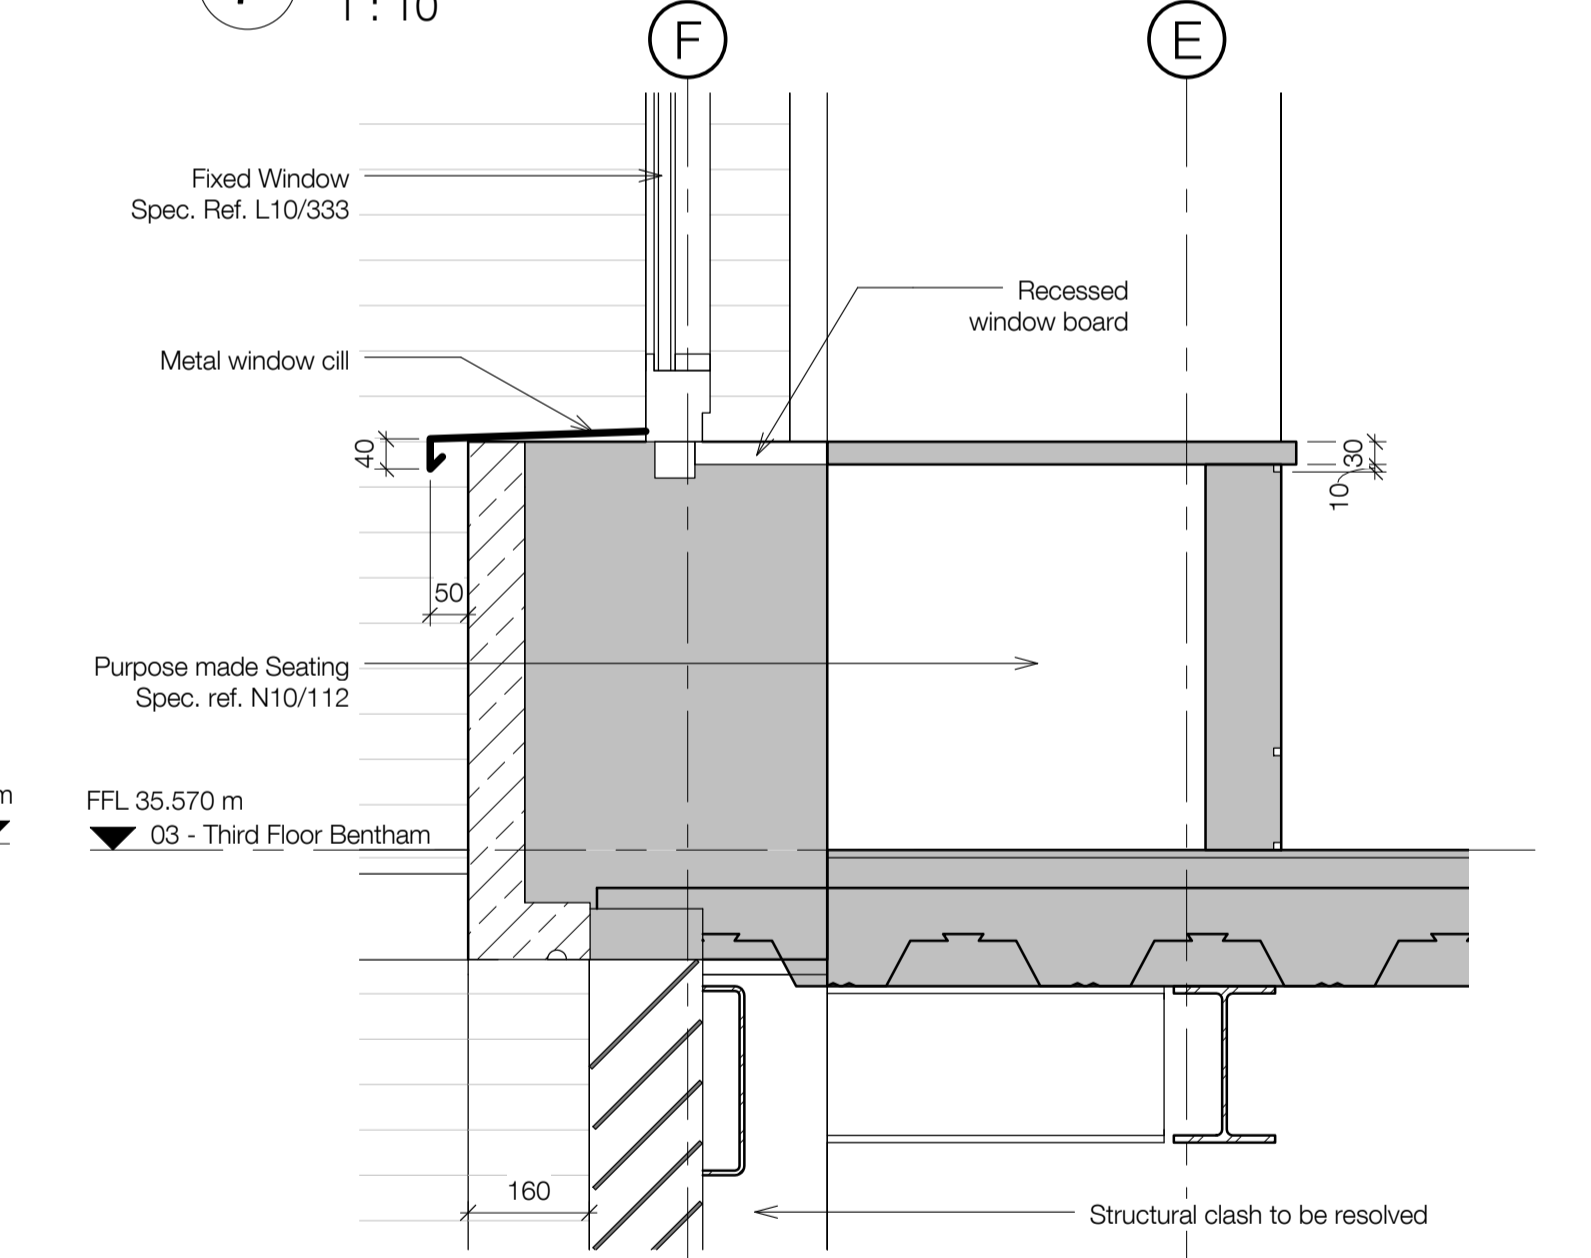

8 Garden Facade - Window Cill Detail
1 : 10

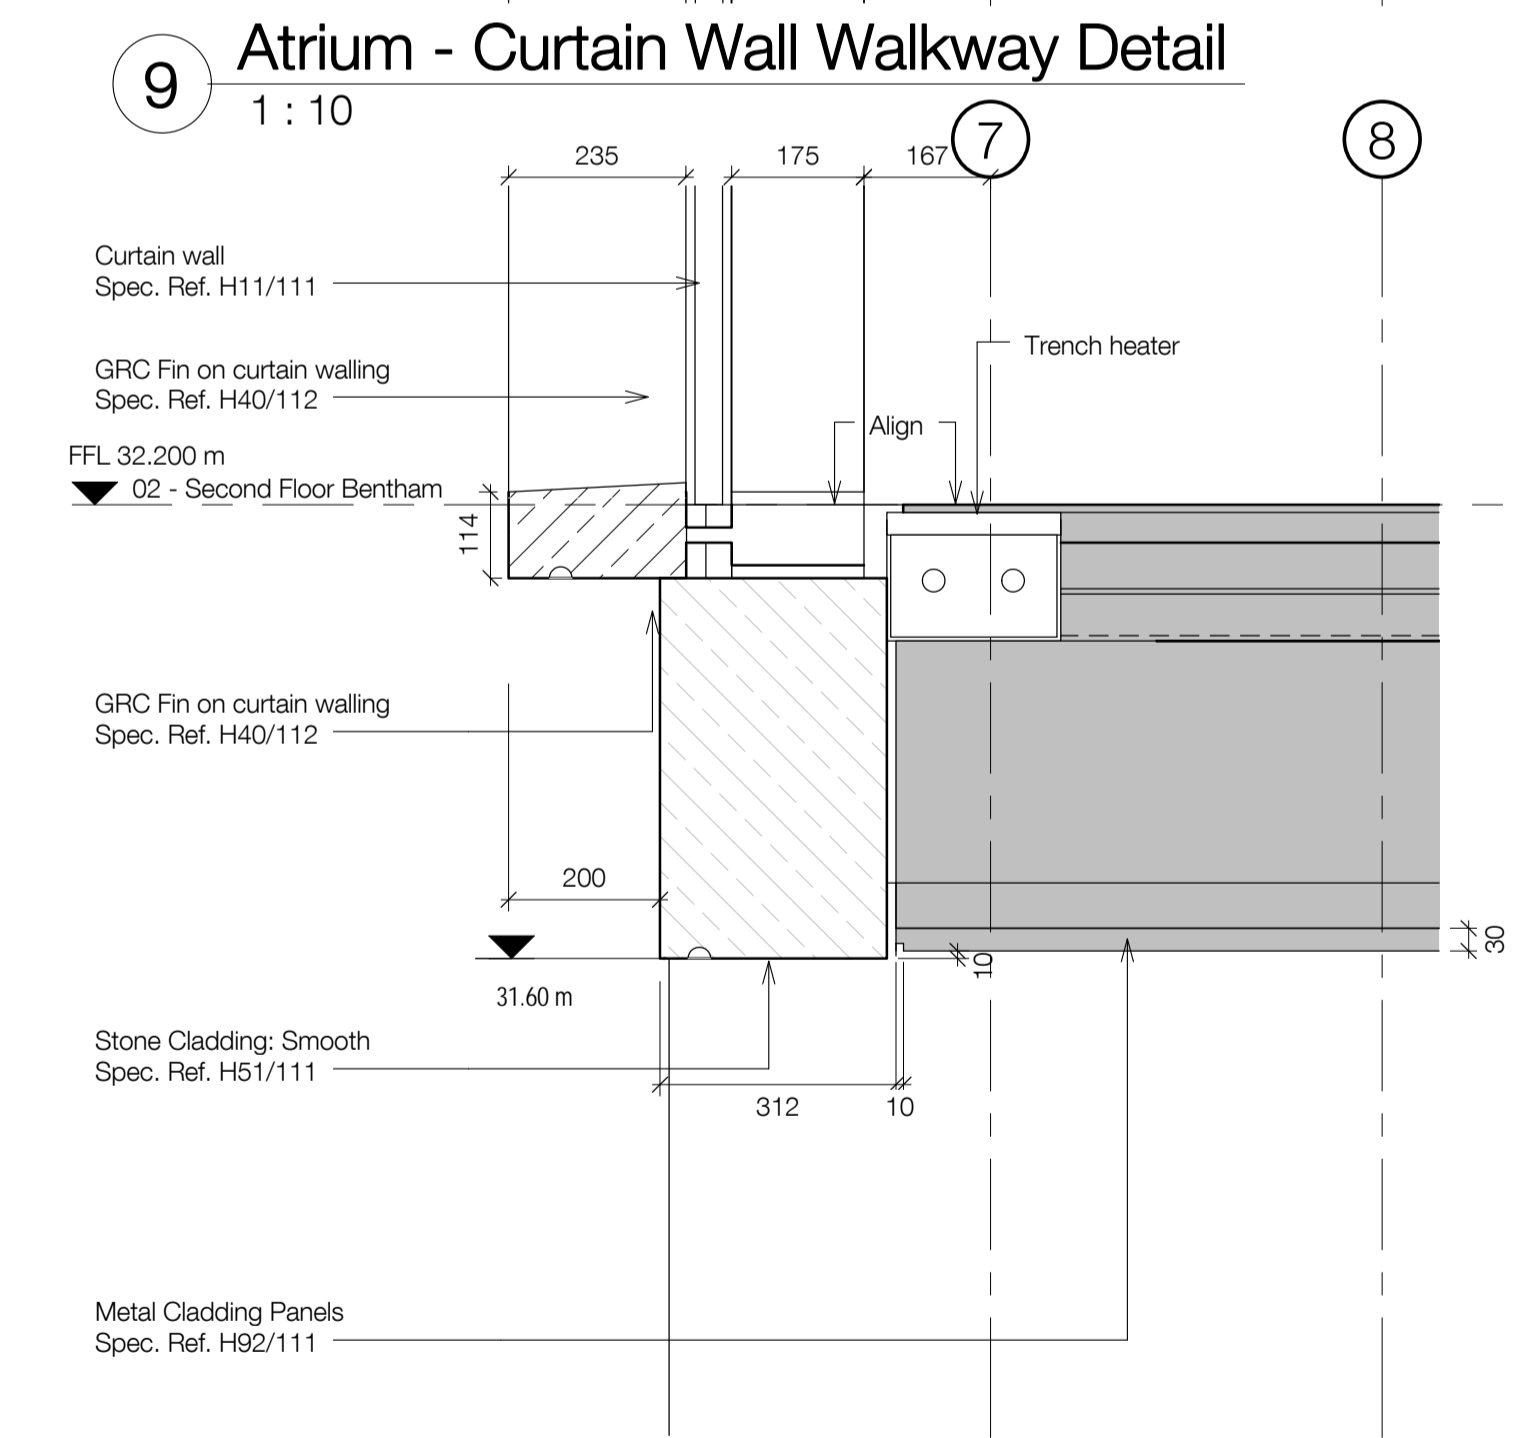

2 Atrium - Curtain Wall Base Detail
1 : 10

UCL LAWS Bentham House

standard notes

1. Do not scale this drawing.
2. All dimensions must be checked on site and any discrepancies verified with the architect.
3. Unless shown otherwise, all dimensions are to structural surfaces.

THIS IS NOT A CONSTRUCTION DRAWING. IT IS UNSUITABLE FOR THE PURPOSE OF CONSTRUCTION AND MUST NOT BE USED AS SUCH.

drawing notes

DESIGN INTENT: These are design intent drawings and do not show full construction information. The Contractor must develop the details, without changing the visual, spatial or other performances, to provide a fully developed scheme including all concealed components such as wind posts, vapour barriers and cavity barriers. All dimensions on this drawing are taken to finished surfaces unless specifically indicated on the dimensions itself.

KEY: Existing building (assumed)
 Proposed building

revisions

no	date	description
P1	01.08.14	Planning and LBC Issue
P2	29.10.14	Stage D Addm. Issue
P3	27.02.15	Issued for Pre-Tender Estimate
T1	25.03.15	Issued for Tender
P4	31.03.15	Planning Conditions Issue

date

10.07.14

client

UCL

scale

As indicated

drawing

Rear Extension and Atrium -

drawn

AF

checked

JM

drawing number

3000-A-1004

rev

P4

C:\Revit Local\Project Path\3000_UCL_Laws_CENTRAL_jonathan.mann.rvt

Levitt Bernstein
1 Kingsland Passage
London
E8 2BB

t: 020 7275 7676
f: 020 7275 9348
w: levittberstein.co.uk
e: post@levittberstein.co.uk

Levitt Bernstein