




1 D.459.01 - Head Detail
1 : 10

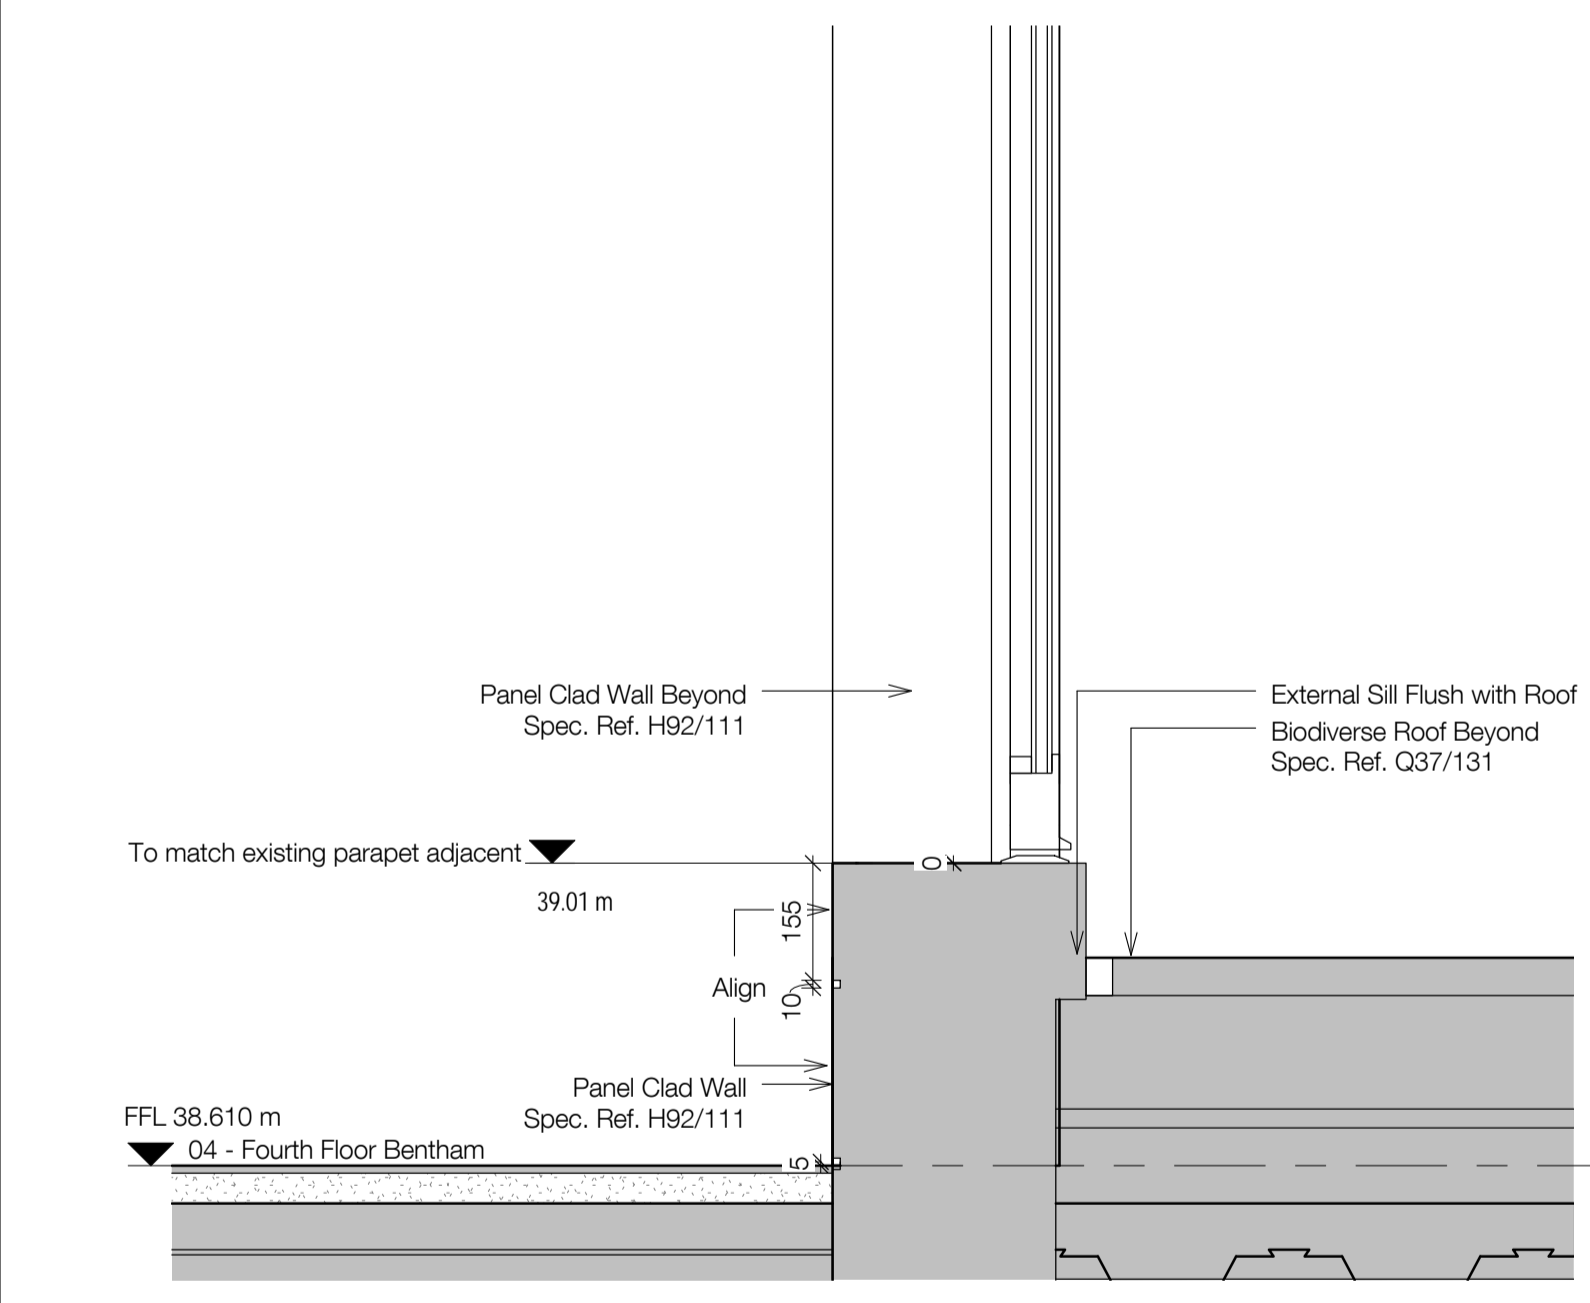


2 D.459.01 - Sill Detail
1 : 10

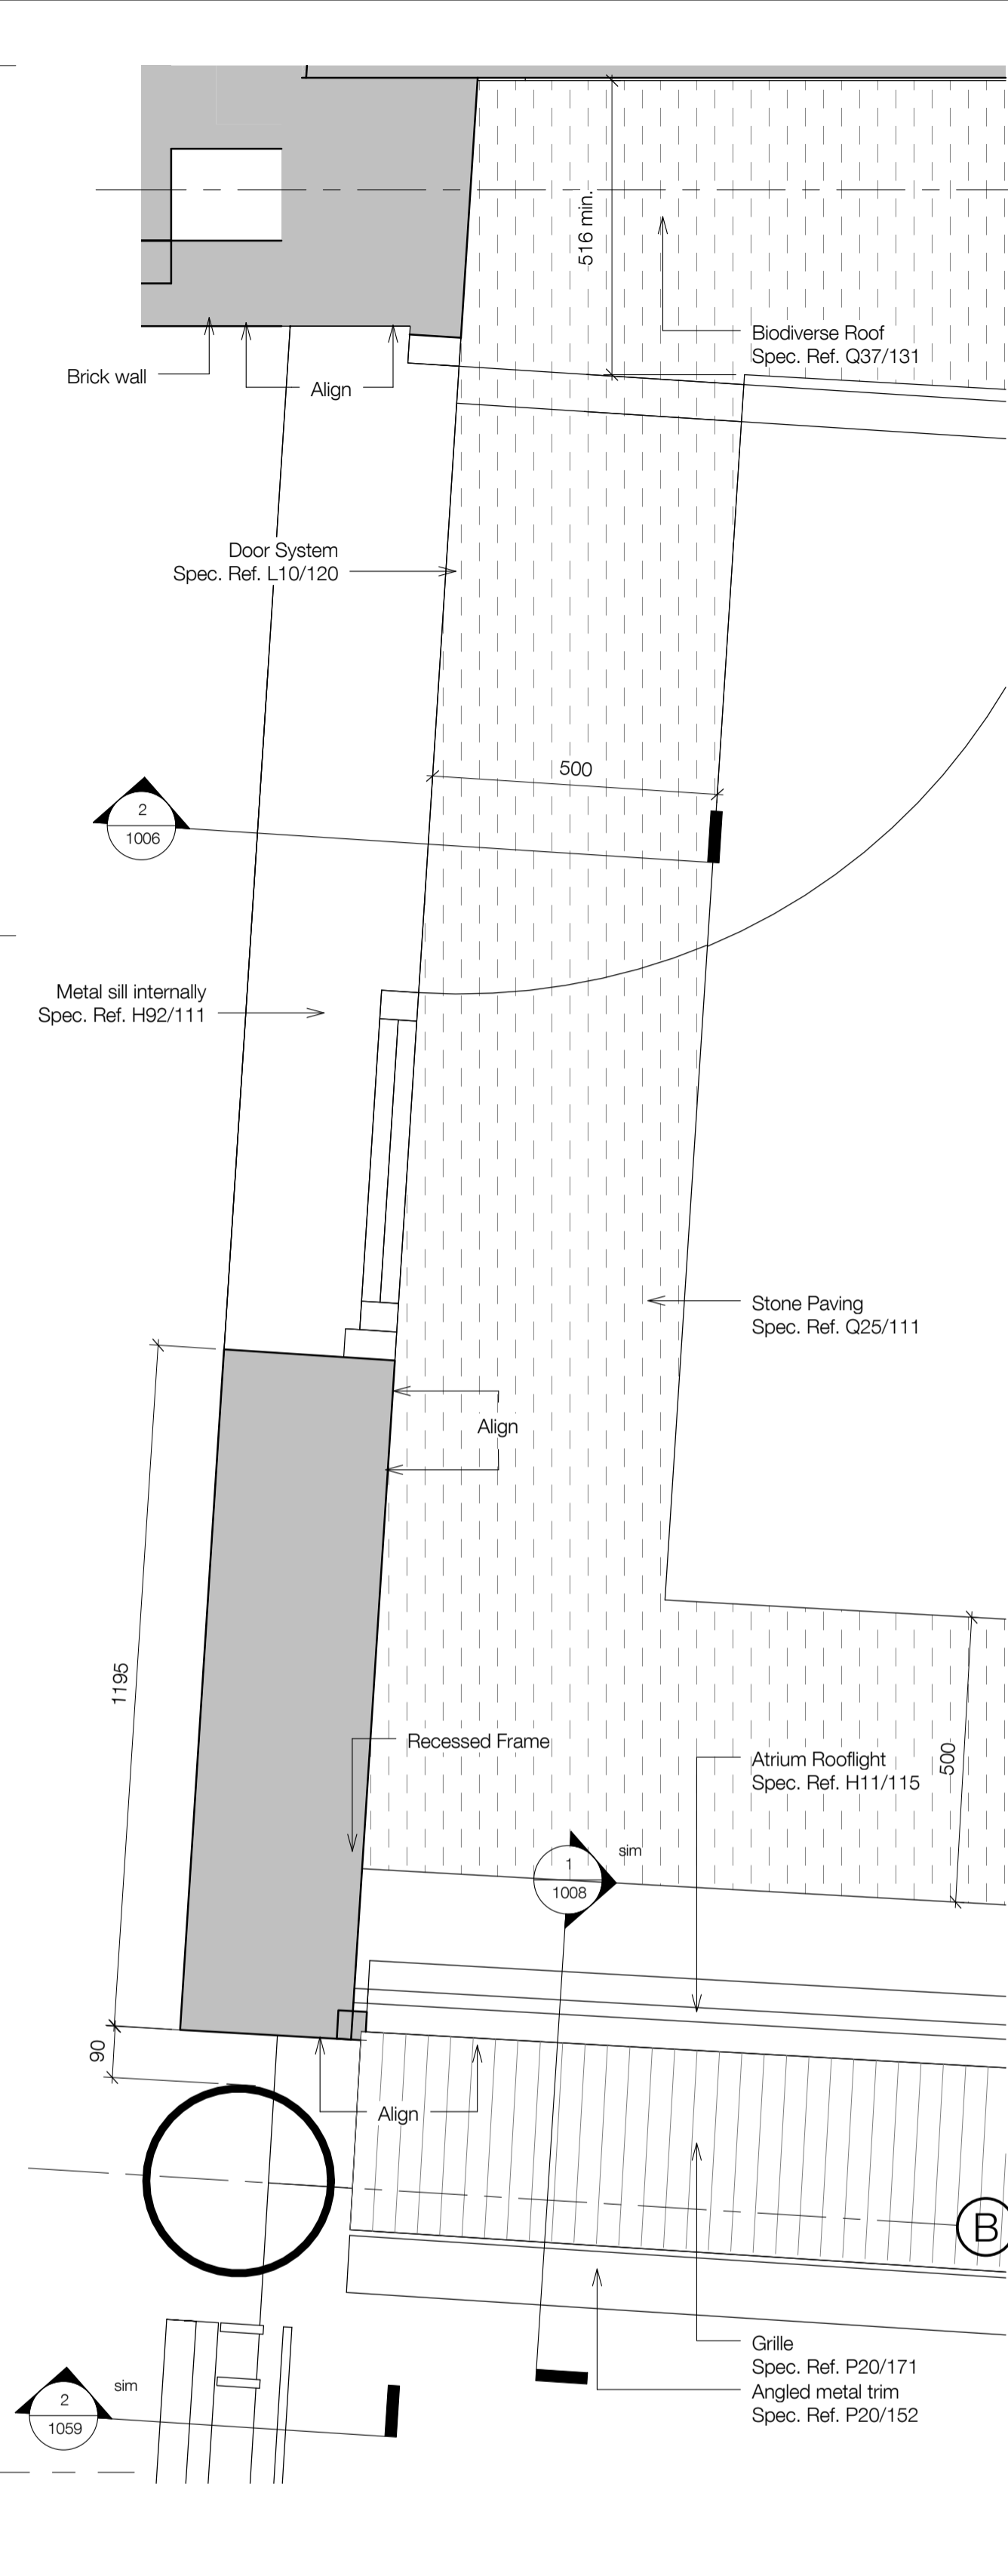


3 D.459.02 - Plan Detail
1 : 10

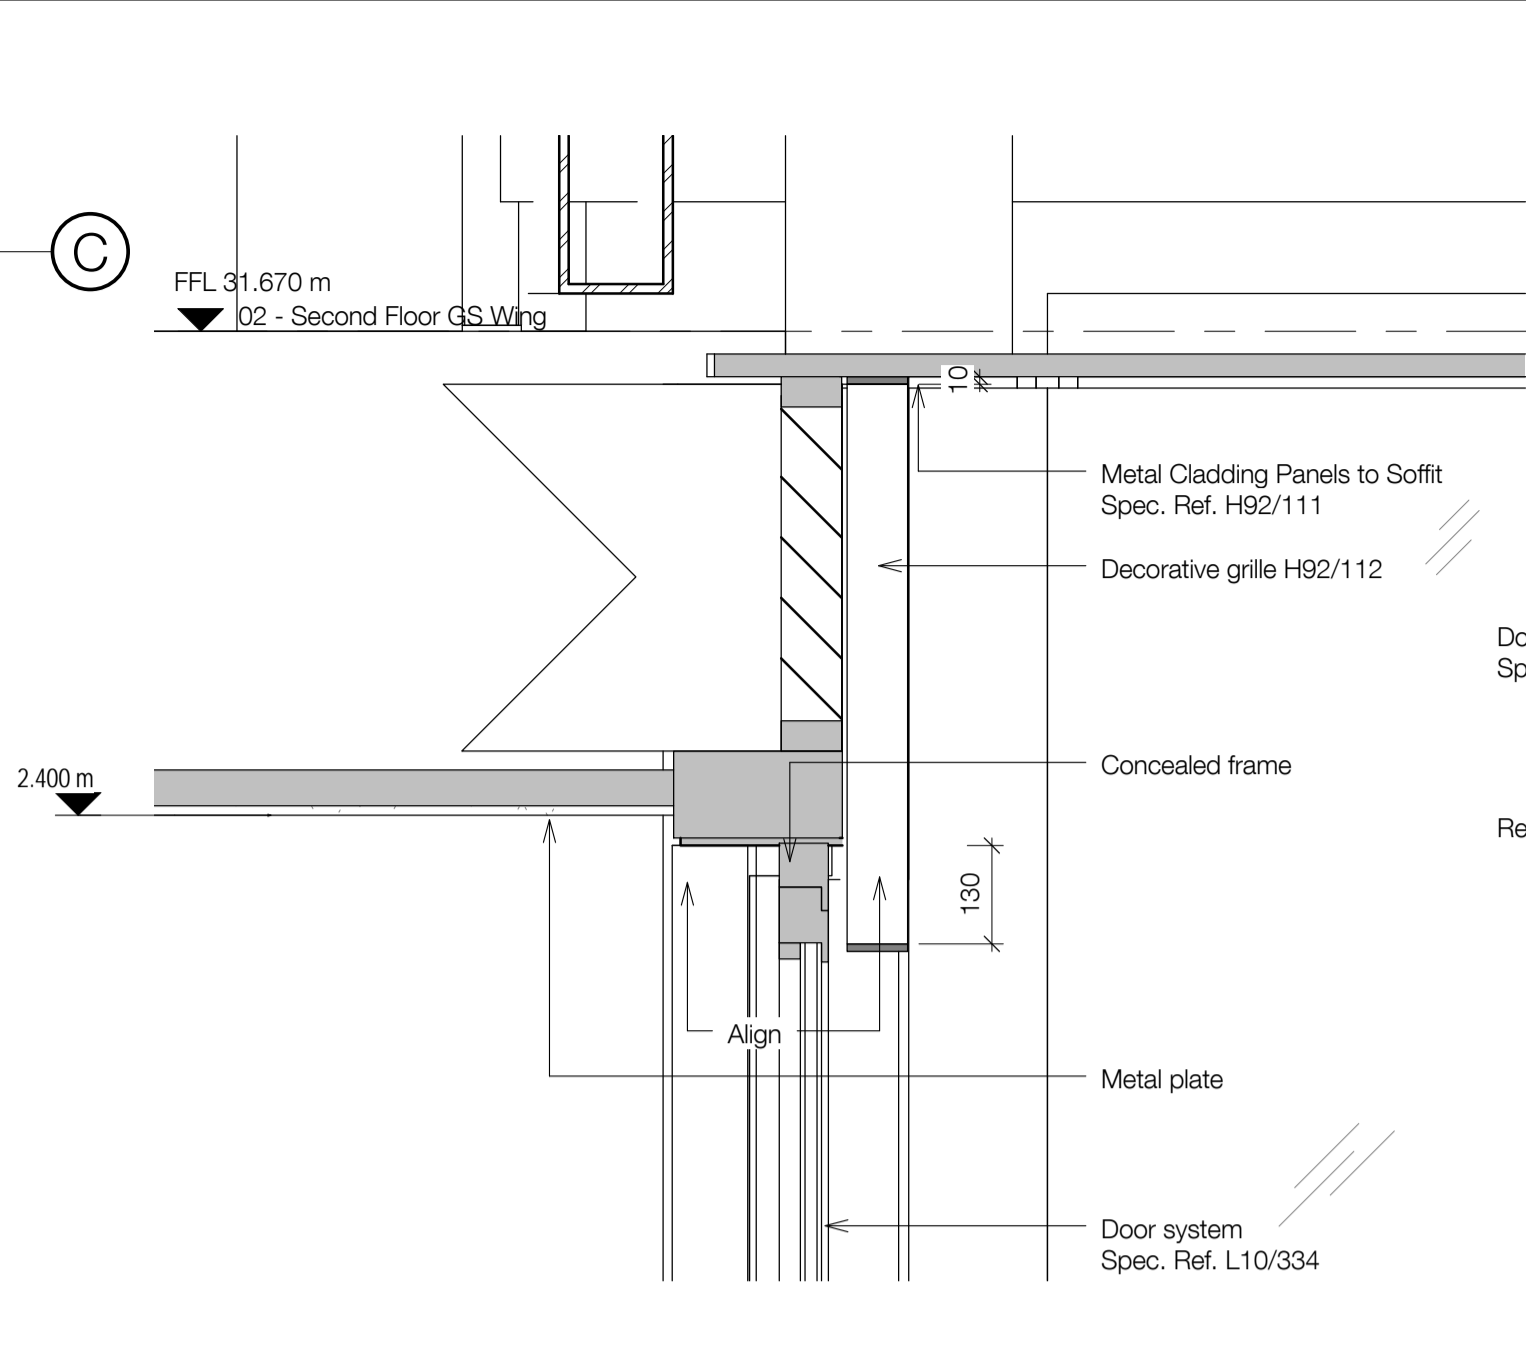


4 W.1.02 - Head Detail
1 : 10

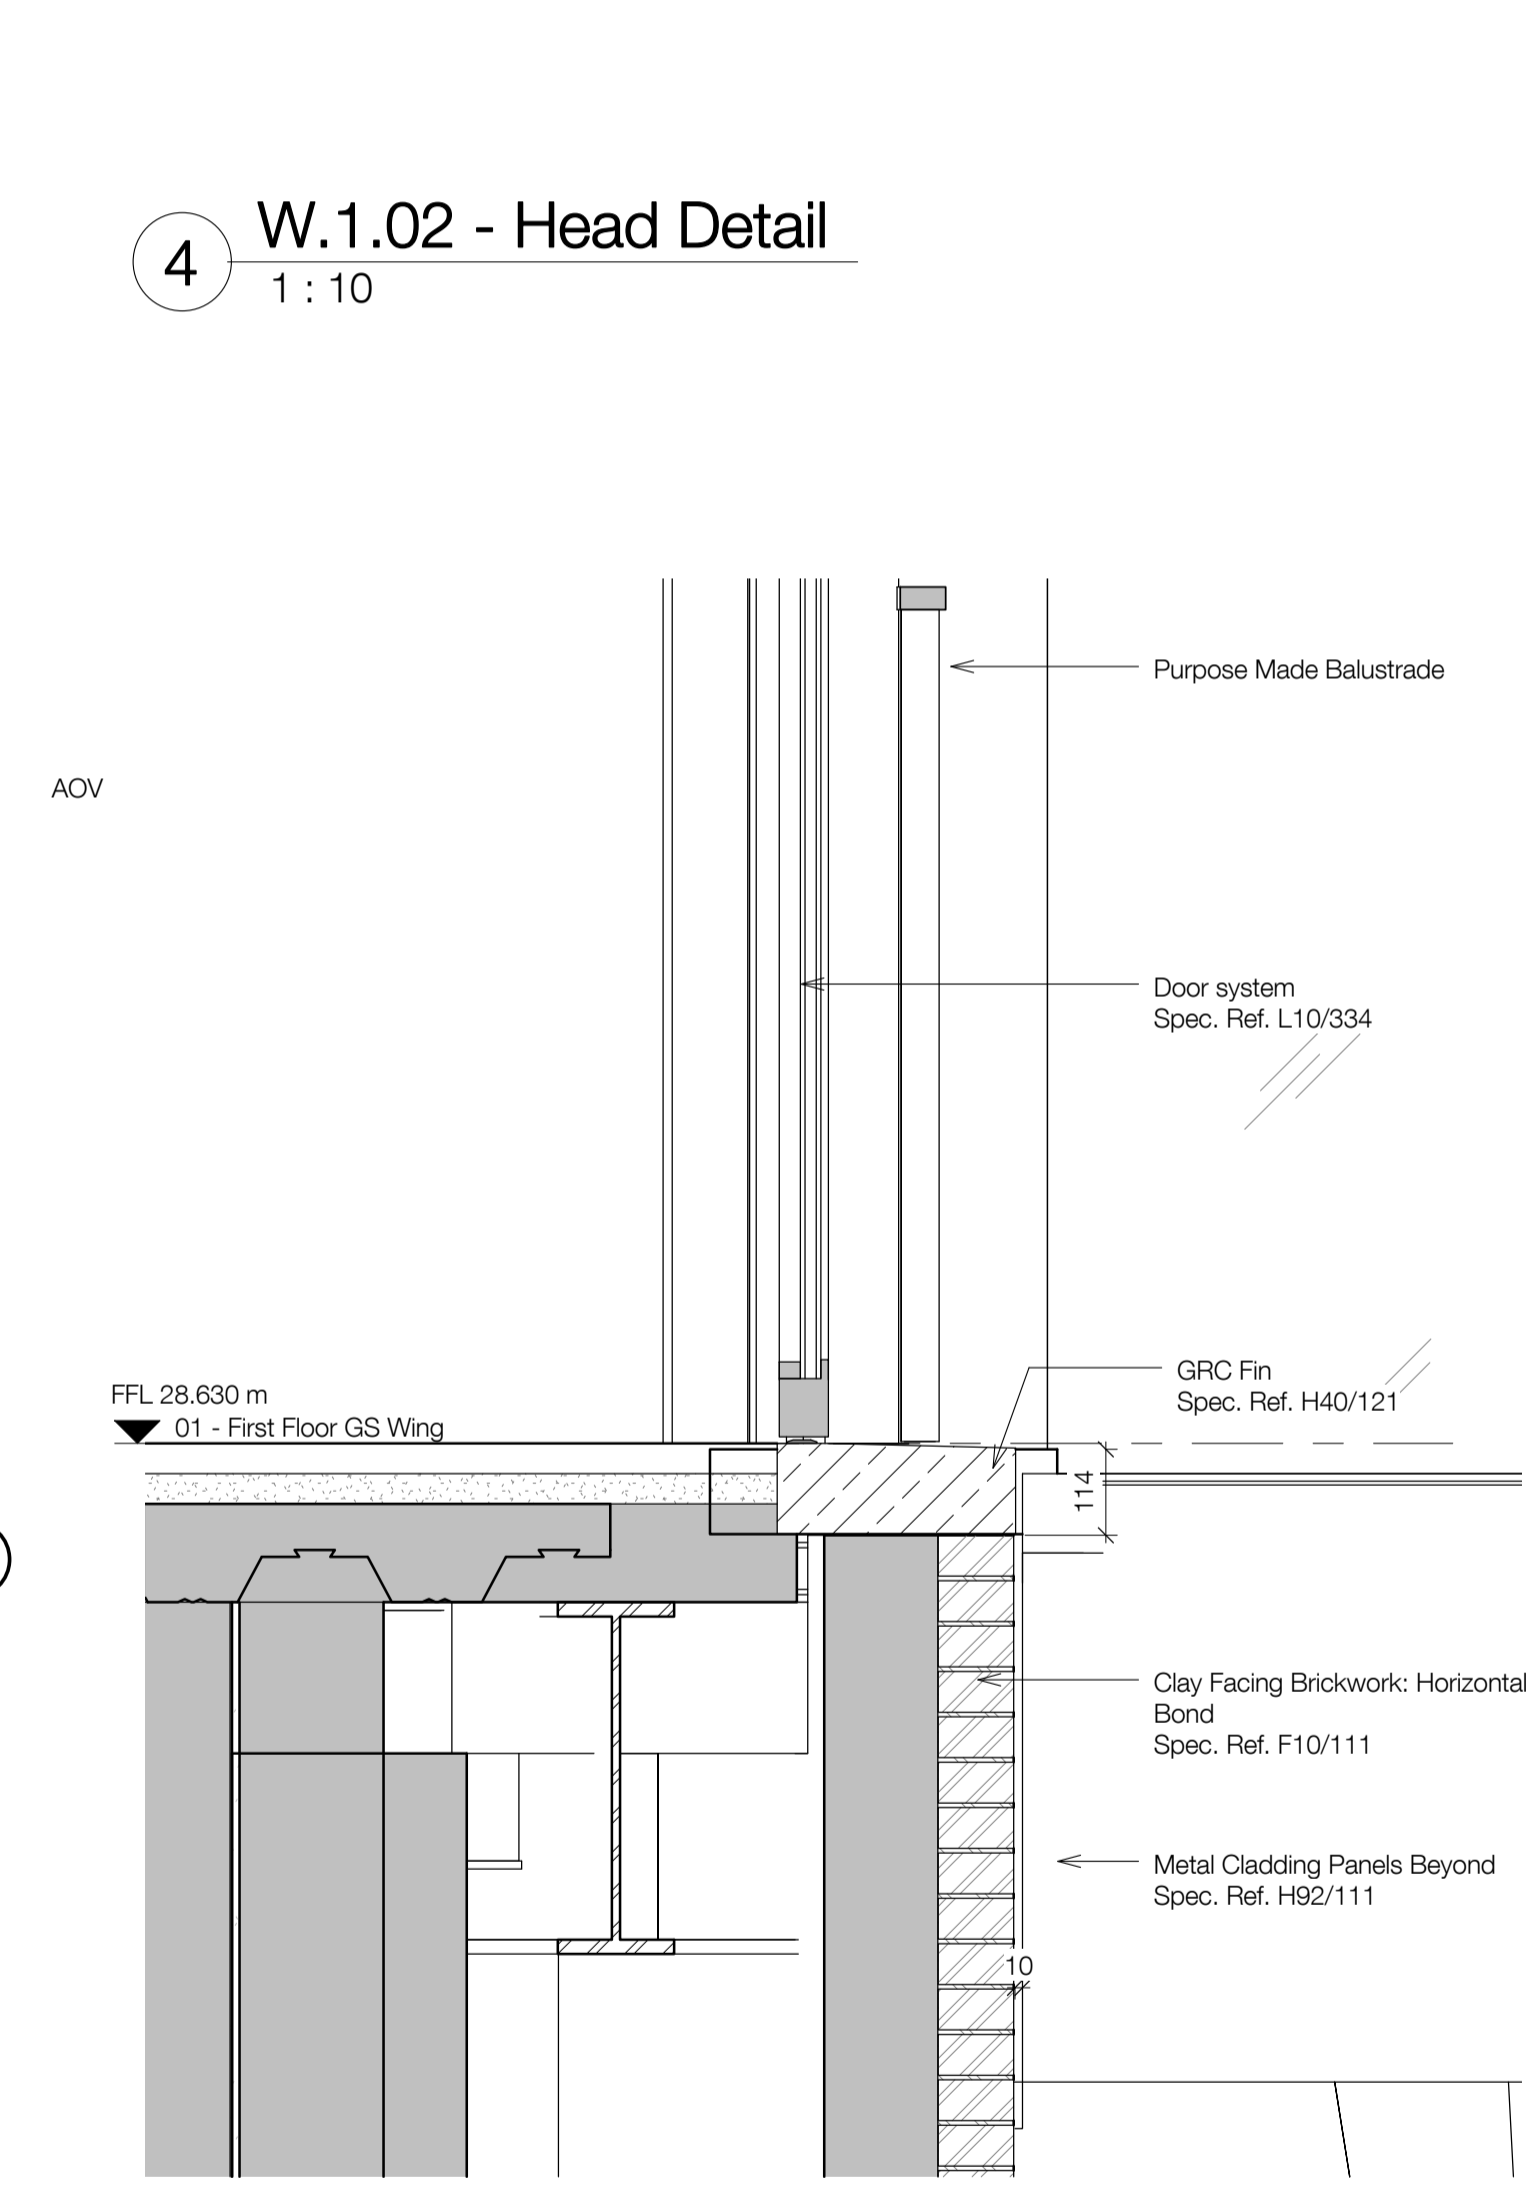

5 W.1.02 - Sill Detail
1 : 10

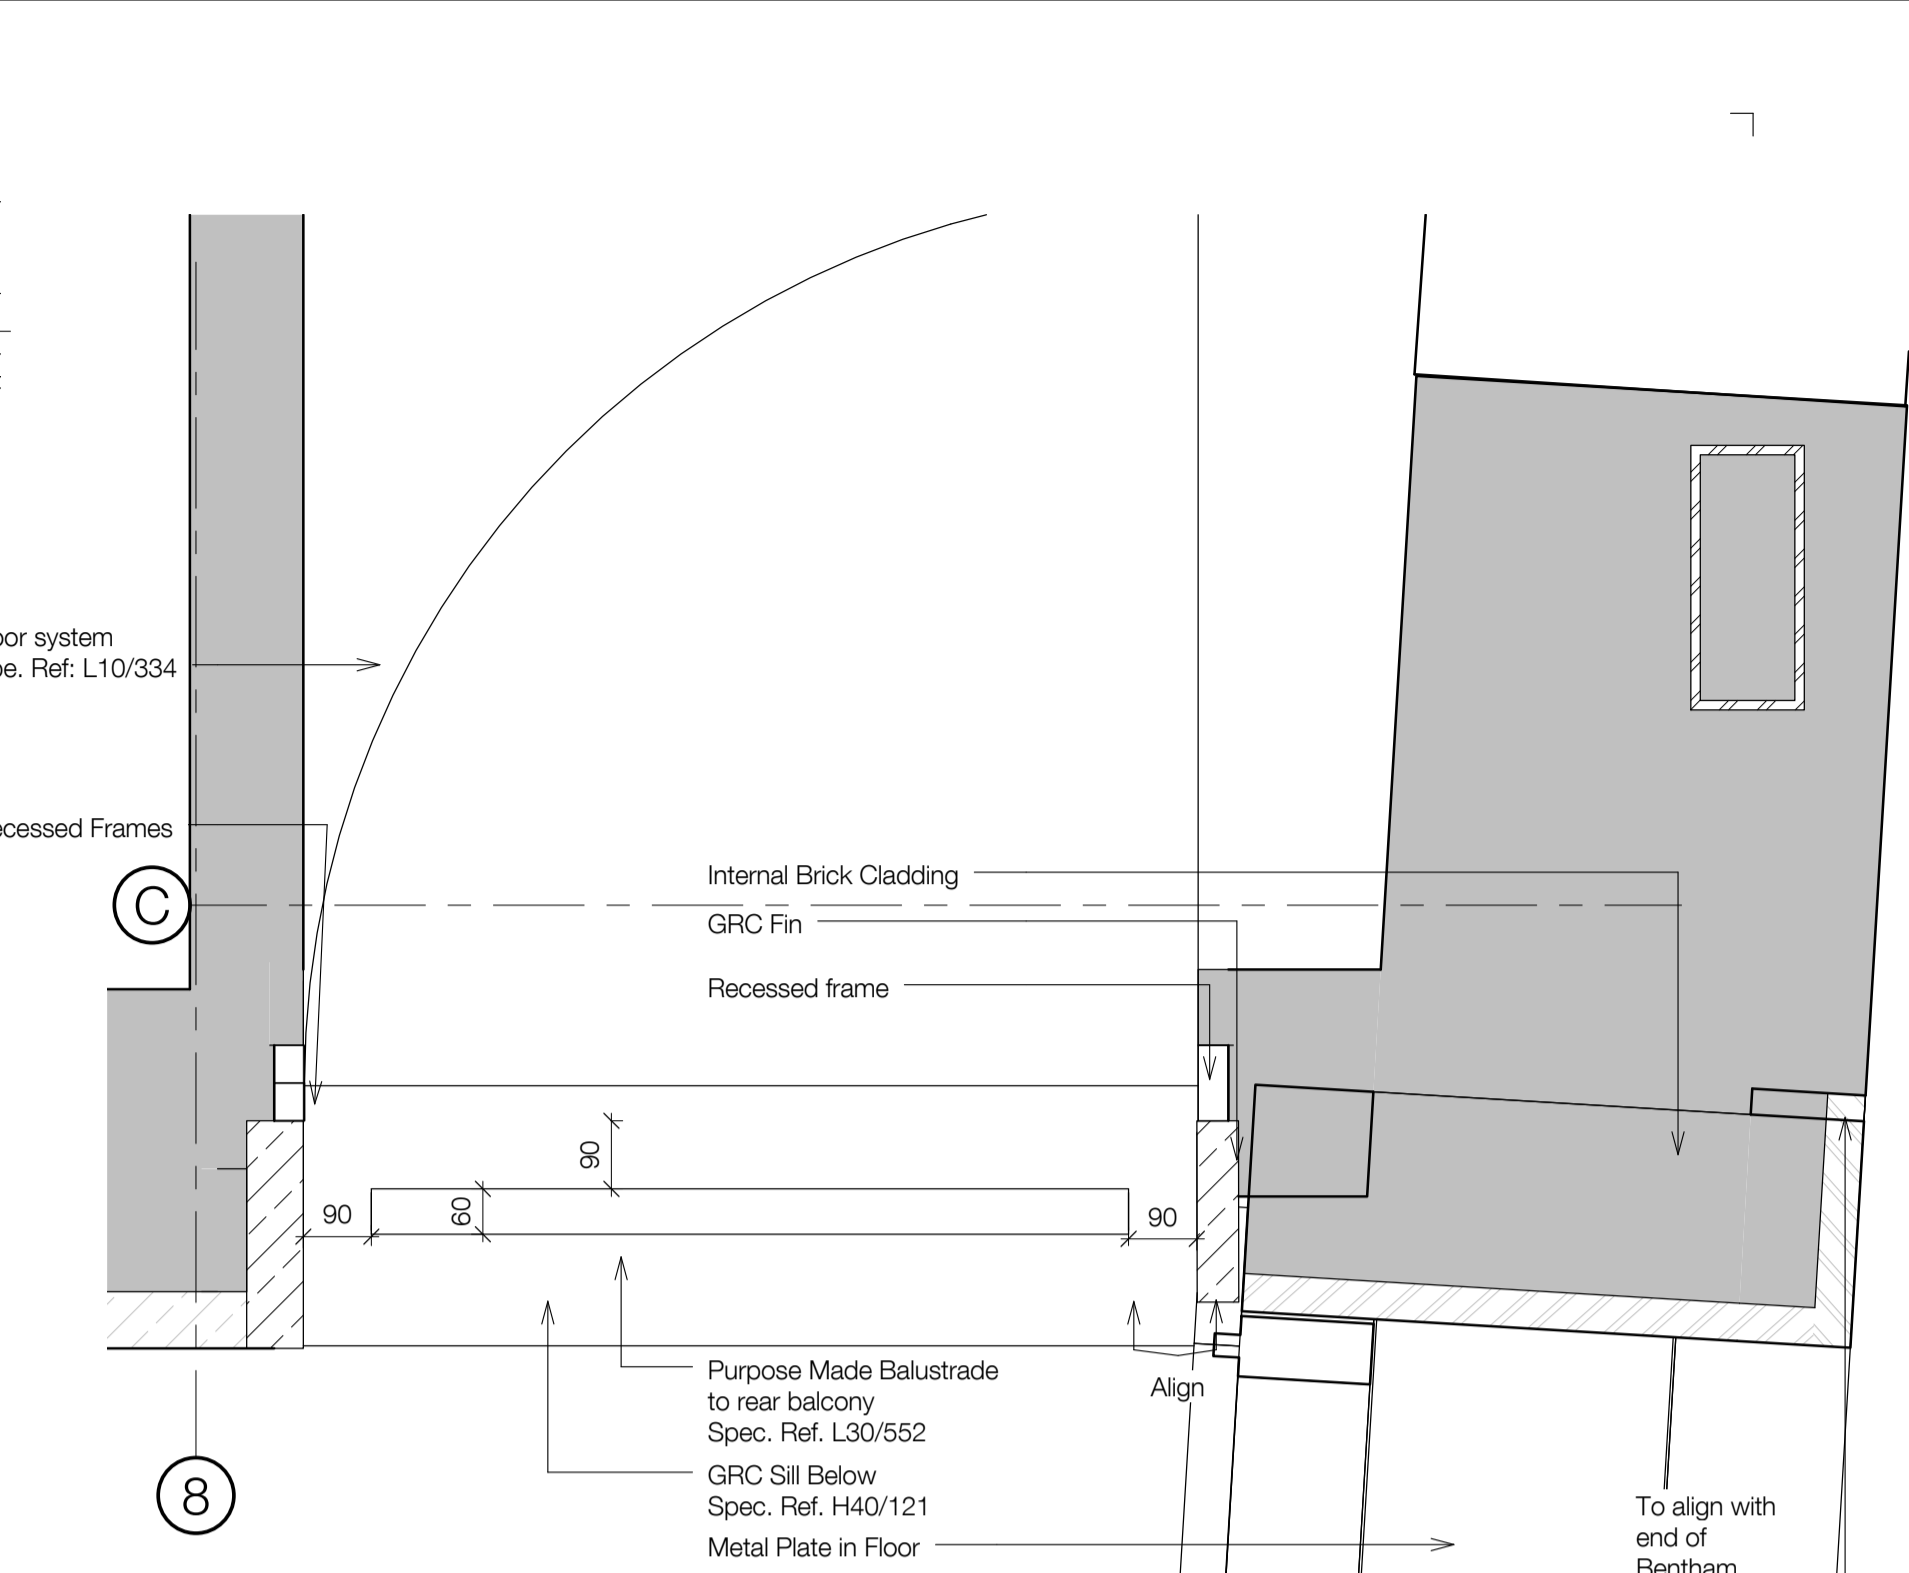

6 W.1.02 - Plan
1 : 10

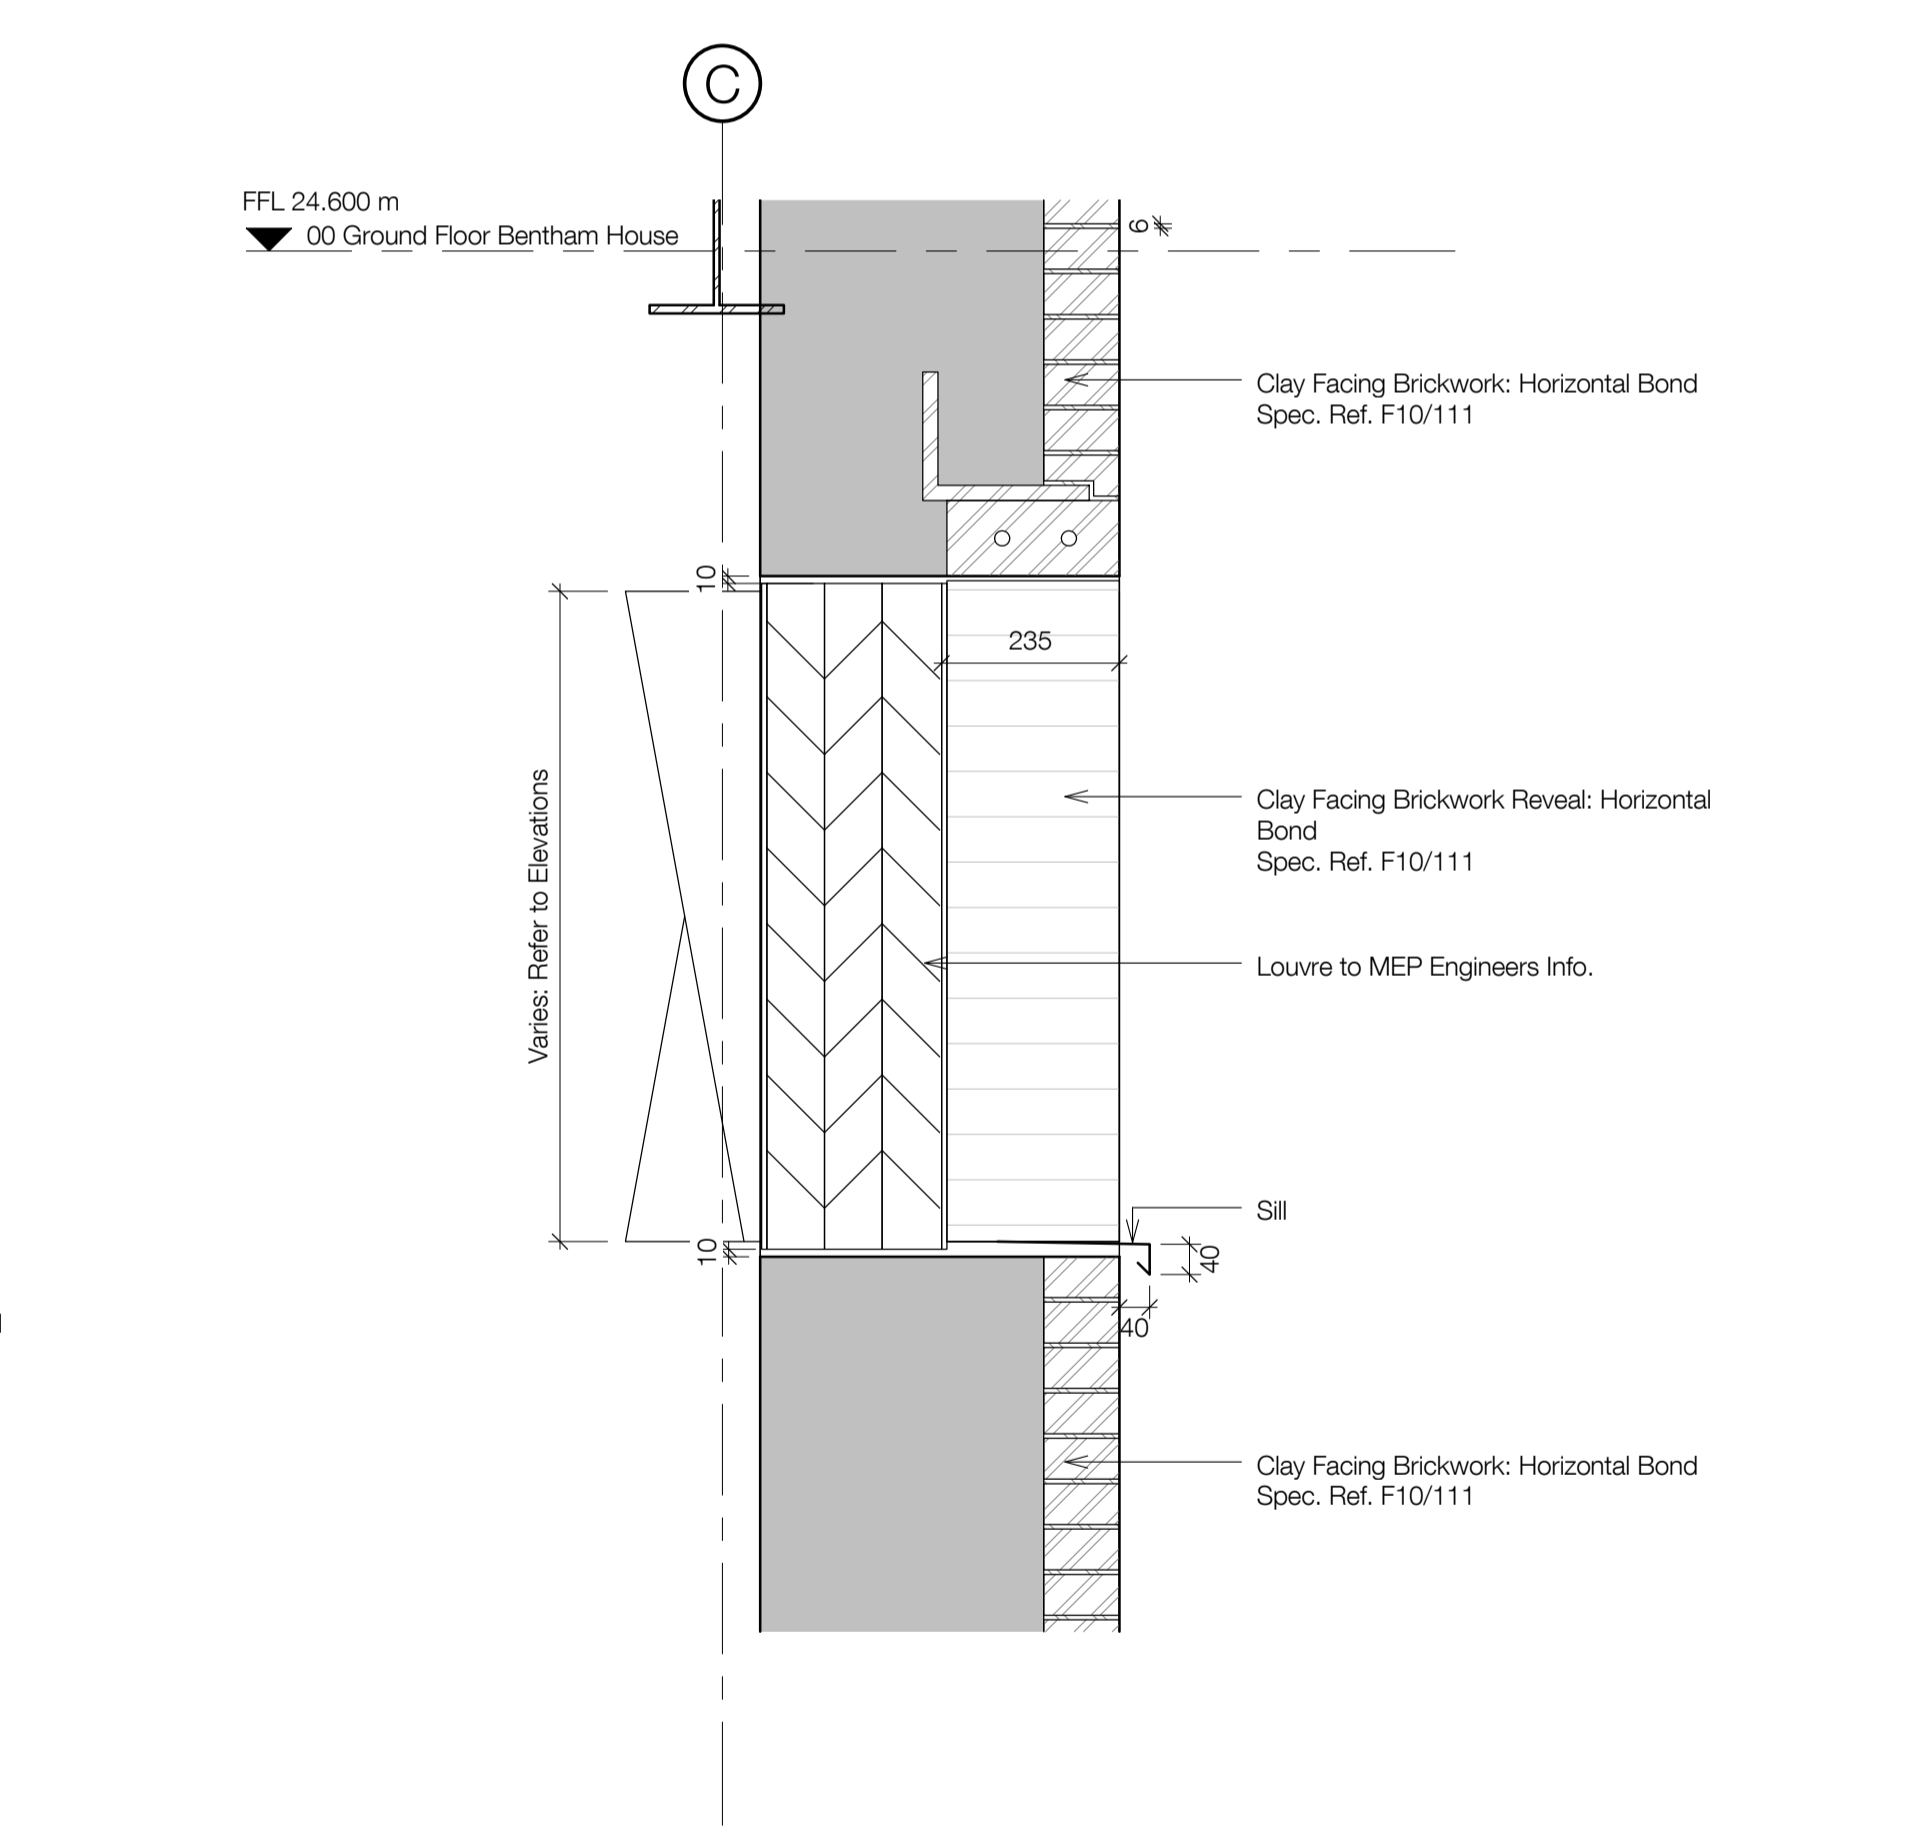

7 Typical Grille Detail
1 : 10

UCL LAWS Bentham House

standard notes

1. Do not scale this drawing.
2. All dimensions must be checked on site and any discrepancies verified with the architect.
3. Unless shown otherwise, all dimensions are to structural surfaces.

THIS IS NOT A CONSTRUCTION DRAWING. IT IS UNSUITABLE FOR THE PURPOSE OF CONSTRUCTION AND MUST ON NO ACCOUNT BE USED AS SUCH.

drawing notes

DESIGN INTENT: These are design intent drawings and do not show full construction information. The Contractor must develop the details, without changing the visual, spatial or other performances, to provide a fully developed scheme including all concealed components such as wind posts, vapour barriers and cavity barriers. All dimensions on this drawing are taken to finished surfaces unless specifically indicated on the dimensions itself.

KEY: Existing building (assumed)
 Proposed building

1. Bird protection wire to all windows. Spec Ref. N16/341

revisions	
T1	25.03.15 Issued for Tender
P1	31.03.15 Planning Conditions Issue

date 03/05/15
client UCL
scale As indicated
drawing Window Details - Sheet 2
drawn TN
checked JM
drawing number 3000 - A - 1006
rev P1

Levitt Bernstein
 1 Kingsland Passage
 London E8 2BB
 t: 020 7275 7676
 f: 020 7275 9348
 w: levittbernstein.co.uk
 e: post@levittbernstein.co.uk
 Levitt Bernstein

C:\Revit Local\Project Path\3000_UCL_Laws_CENTRAL_\jonathan.mann.rvt