



11


Stone Cladding: Smooth Spec. Ref. H51/111
Cantilever Stone
FFL 31.670 m
02 - Second Floor GS Wing

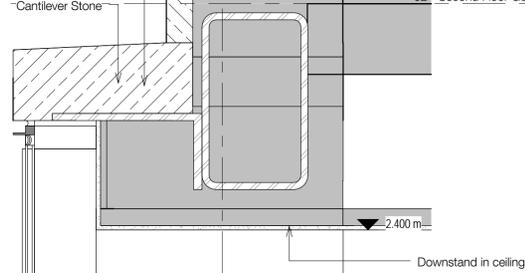

Downstand in ceiling
Drylined reveal

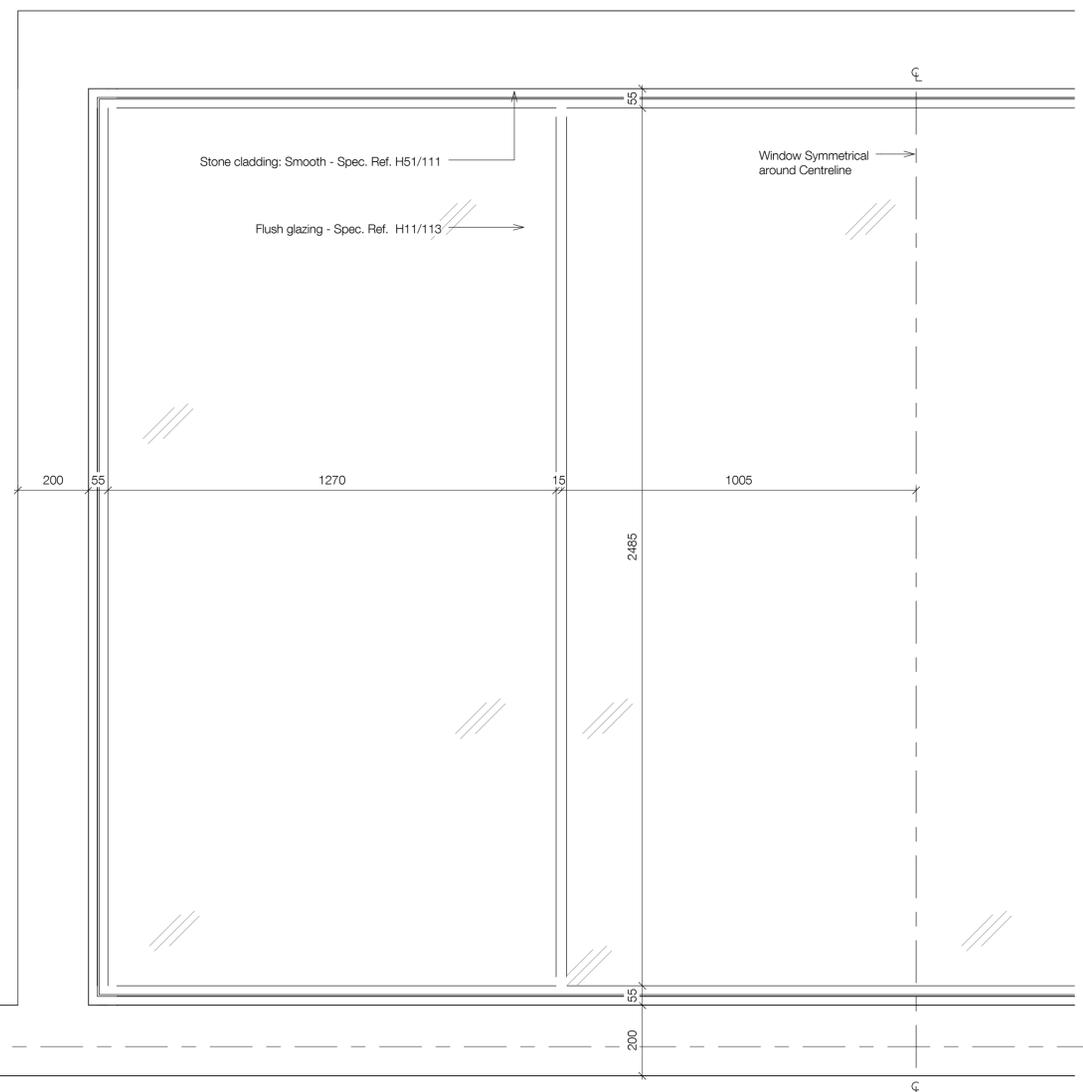


FFL 28.630 m
01 - First Floor GS Wing

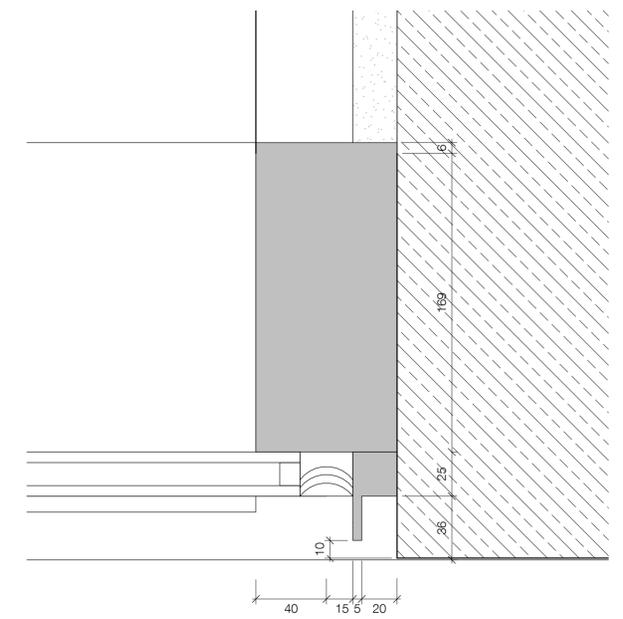


4 Fixed Glazing Curtain Walling Profile - Mastic Edge Joint
1 : 2

2 Endsleigh Street Large Window - Elevation
1 : 10

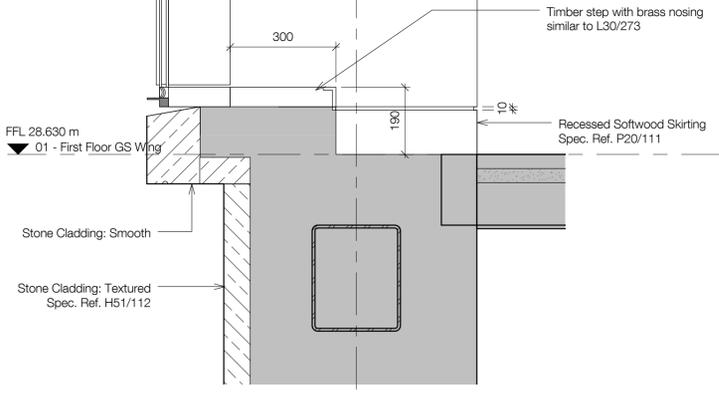

FFL 28.630 m
01 - First Floor GS Wing
Stone Cladding: Smooth
Stone Cladding: Textured Spec. Ref. H51/112


Timber step with brass nosing similar to L30/273
Recessed Softwood Skirting Spec. Ref. P20/111

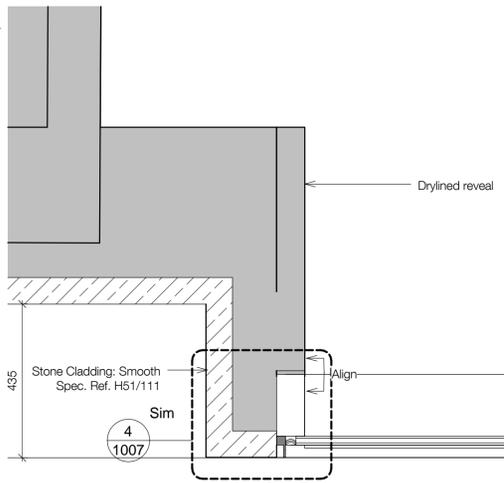

Stone Cladding: Smooth Spec. Ref. H51/111
Sim
4 1007

3 Endsleigh Street Large Window - Plan
1 : 10

1
1007

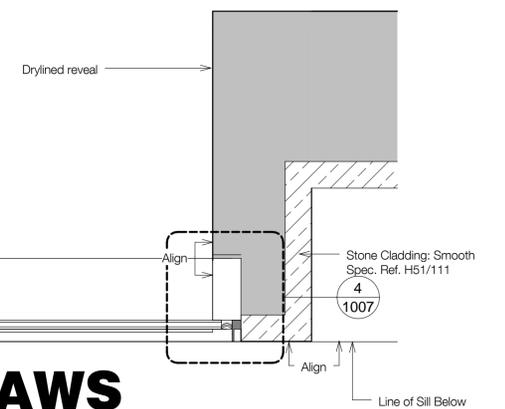

Stone Cladding: Smooth Spec. Ref. H51/111
Align
4 1007
Line of Sill Below

1 Endsleigh Street Large Window - Section
1 : 10

UCL LAWS Bentham House

standard notes
1. Do not scale this drawing.
2. All dimensions must be checked on site and any discrepancies verified with the architect.
3. Unless shown otherwise, all dimensions are to structural surfaces.

THIS IS NOT A CONSTRUCTION DRAWING. IT IS UNSUITABLE FOR THE PURPOSE OF CONSTRUCTION AND MUST ON NO ACCOUNT BE USED AS SUCH.

drawing notes
DESIGN INTENT: These are design intent drawings and do not show full construction information. The Contractor must develop the details, without changing the visual, spatial or other performances, to provide a fully developed scheme including all concealed components such as wind posts, vapour barriers and cavity barriers. All dimensions on this drawing are taken to finished surfaces unless specifically indicated on the dimensions itself.

KEY: Existing building (assumed)
 Proposed building

revisions		
P1	27.02.15	Issued for Pre-Tender Estimate
T1	25.03.15	Issued for Tender
P2	31.03.15	Planning Conditions Issue

date 06.08.14
client UCL
scale As indicated
drawing Endsleigh Street large window
drawn AF
checked TG
drawing number 3000-A-1007
rev P2

Levitt Bernstein
1 Kingsland Passage
London
E8 2BB
t: 020 7275 7676
f: 020 7275 9348
w: levittbernstein.co.uk
e: post@levittbernstein.co.uk
Levitt Bernstein

C:\Revit Local\Project Path\3000_UCL Laws_CENTRAL_\jonathan.mann.rvt