

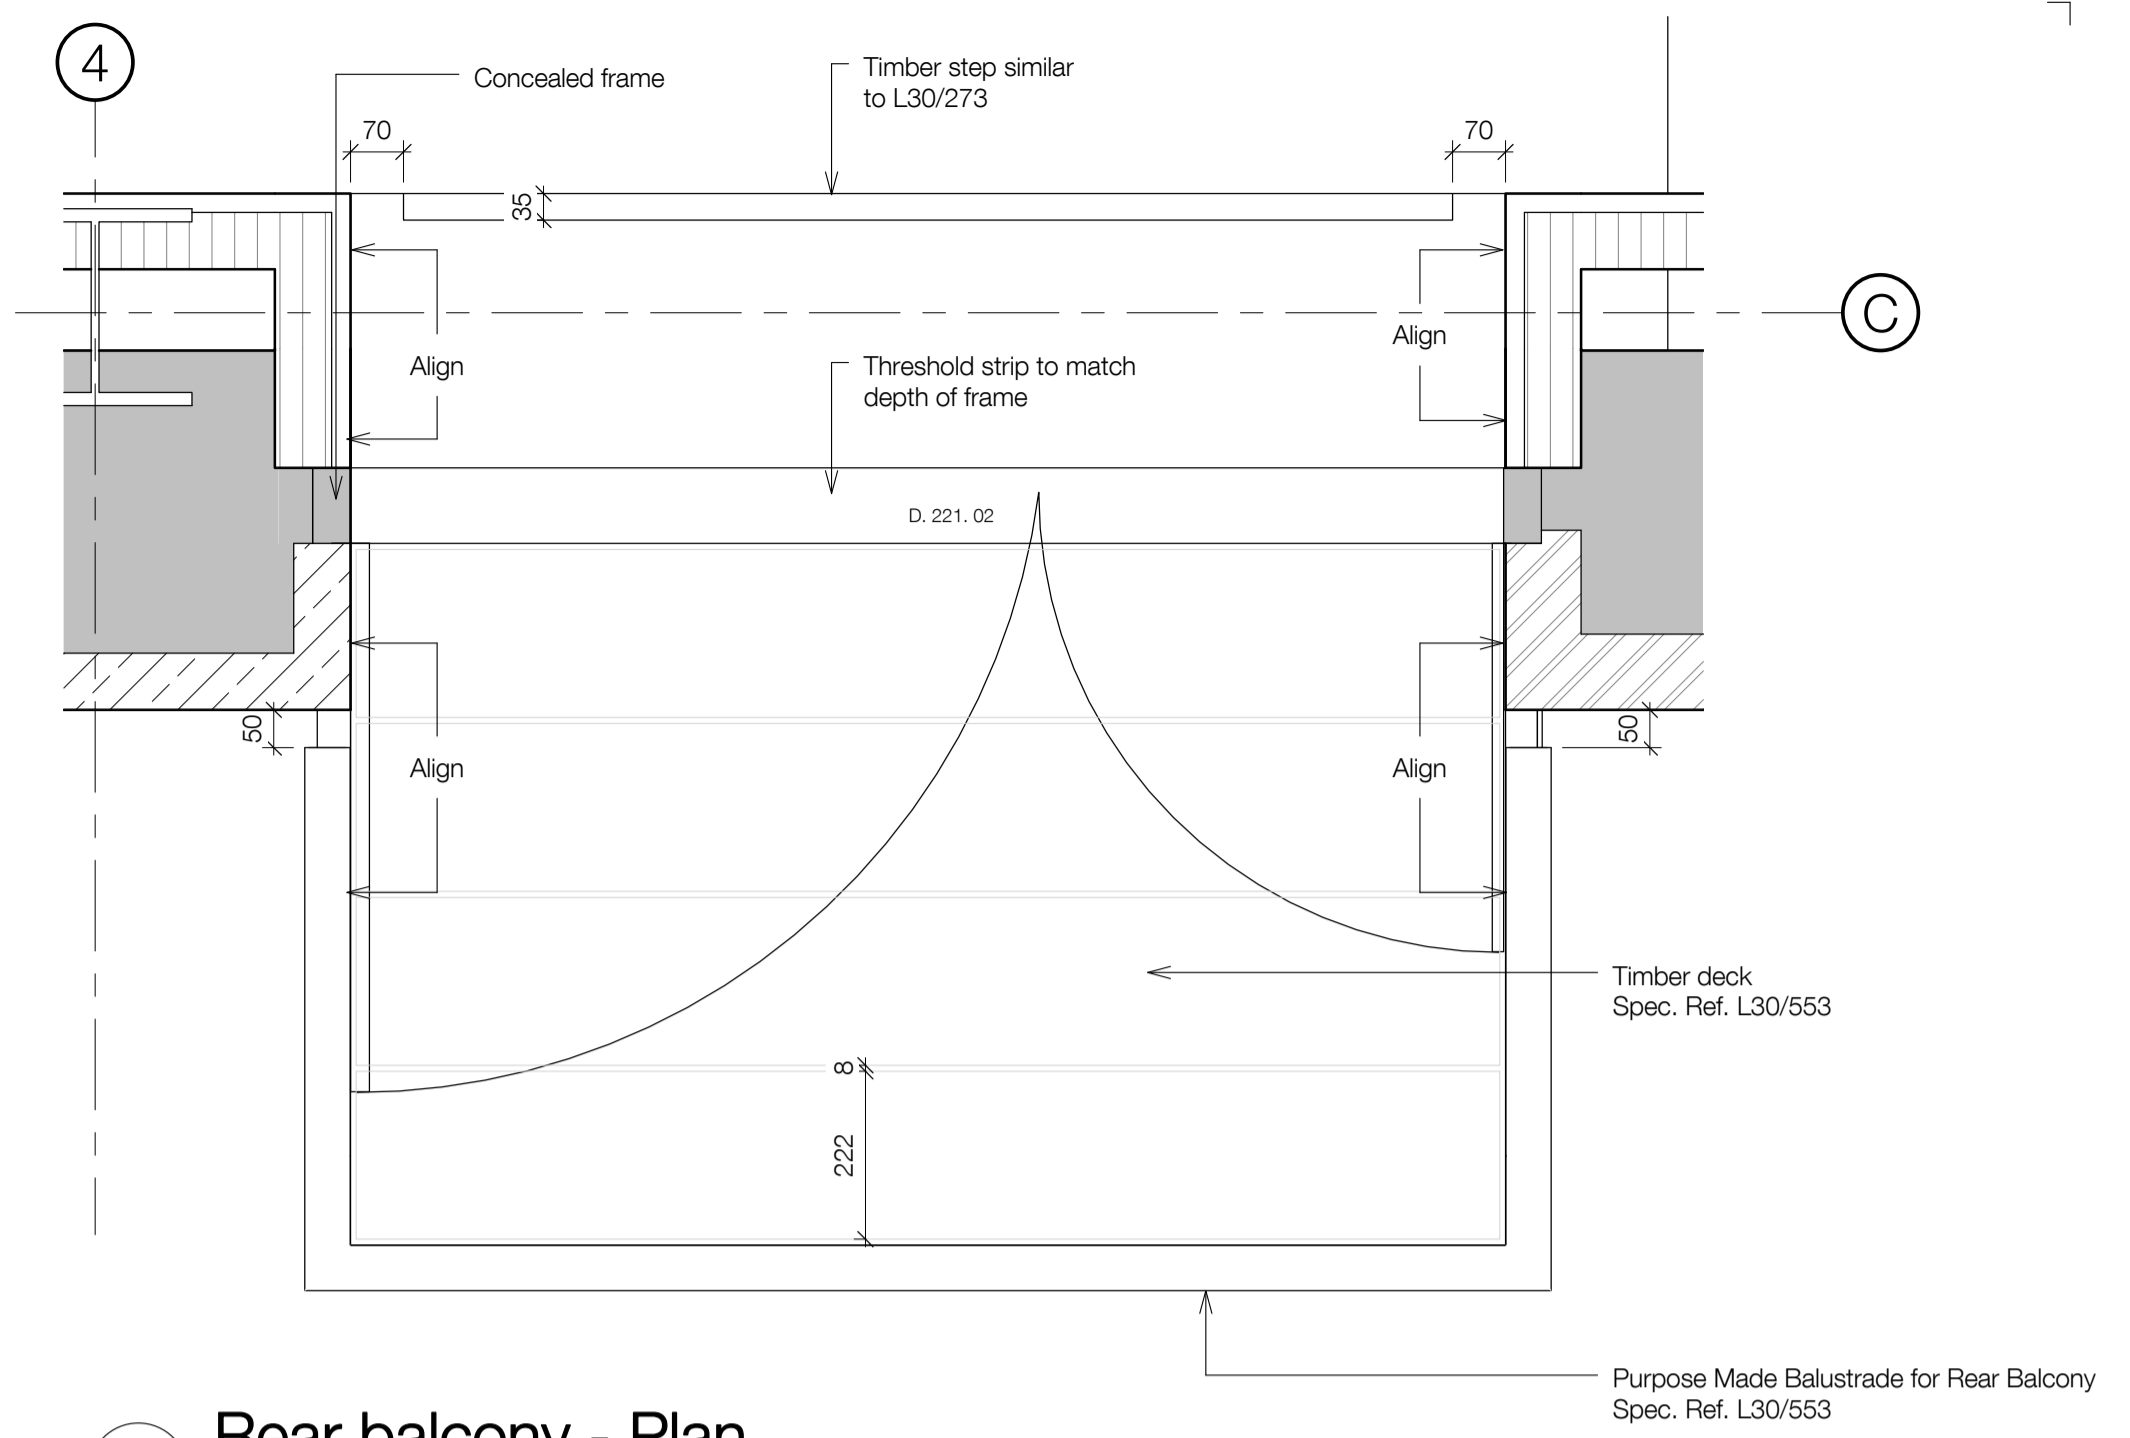



1 Street balcony - Plan
1 : 10

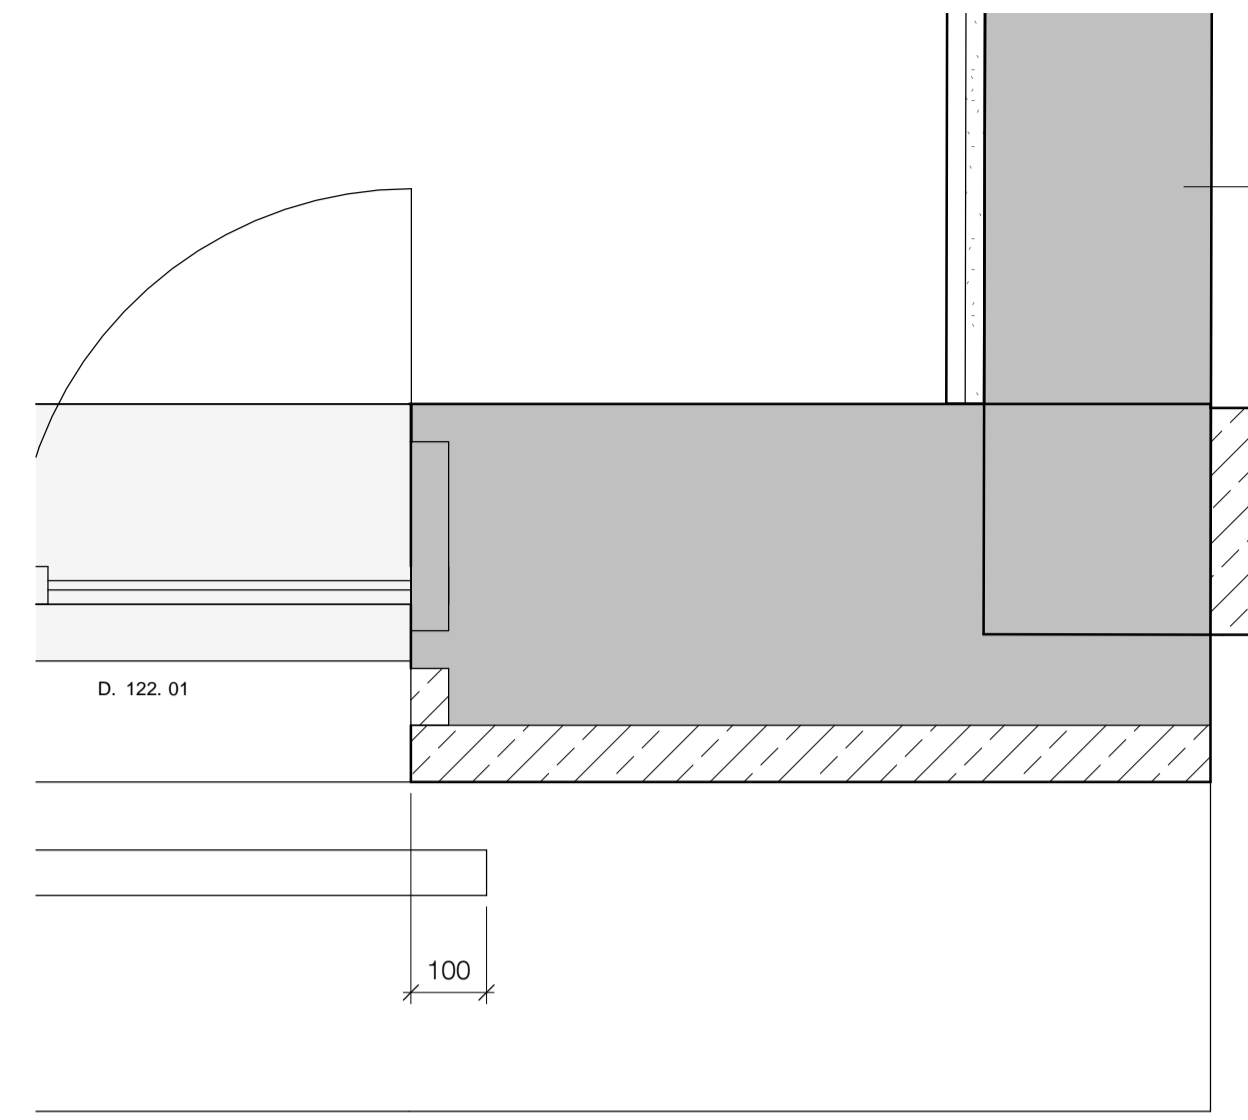


3 Rear balcony - Plan
1 : 10

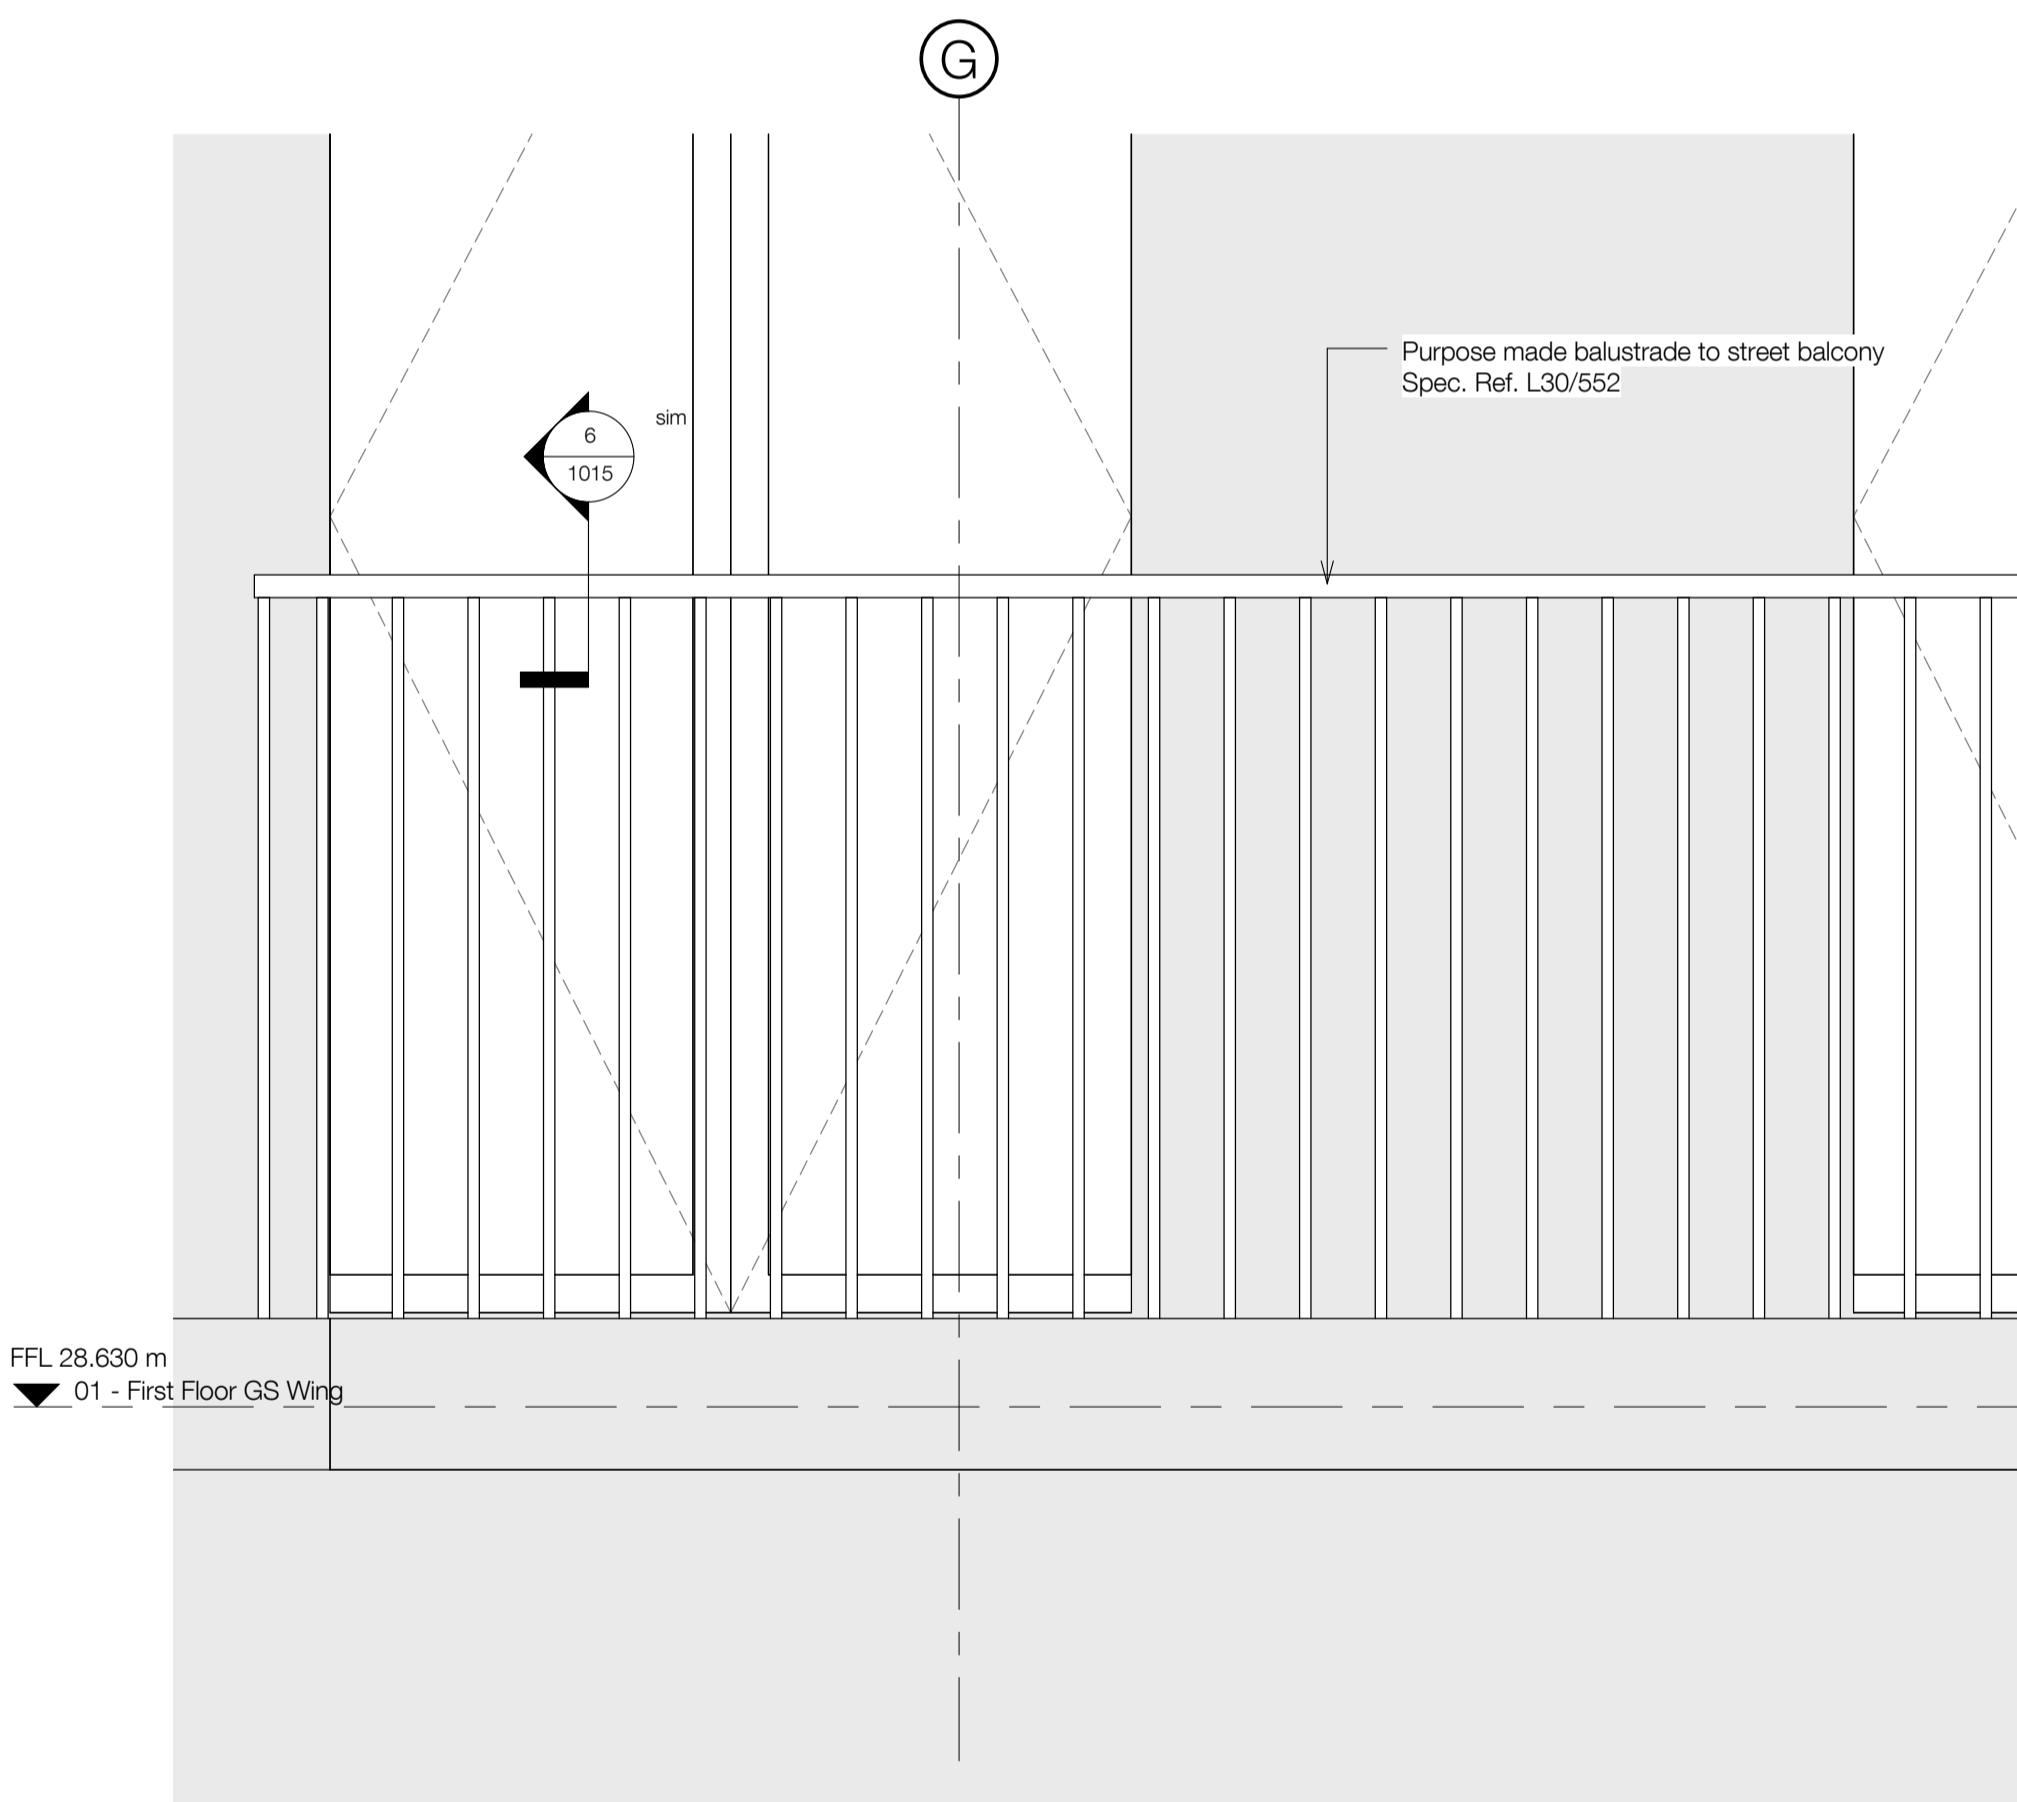

2 Street balcony - Elevation
1 : 10

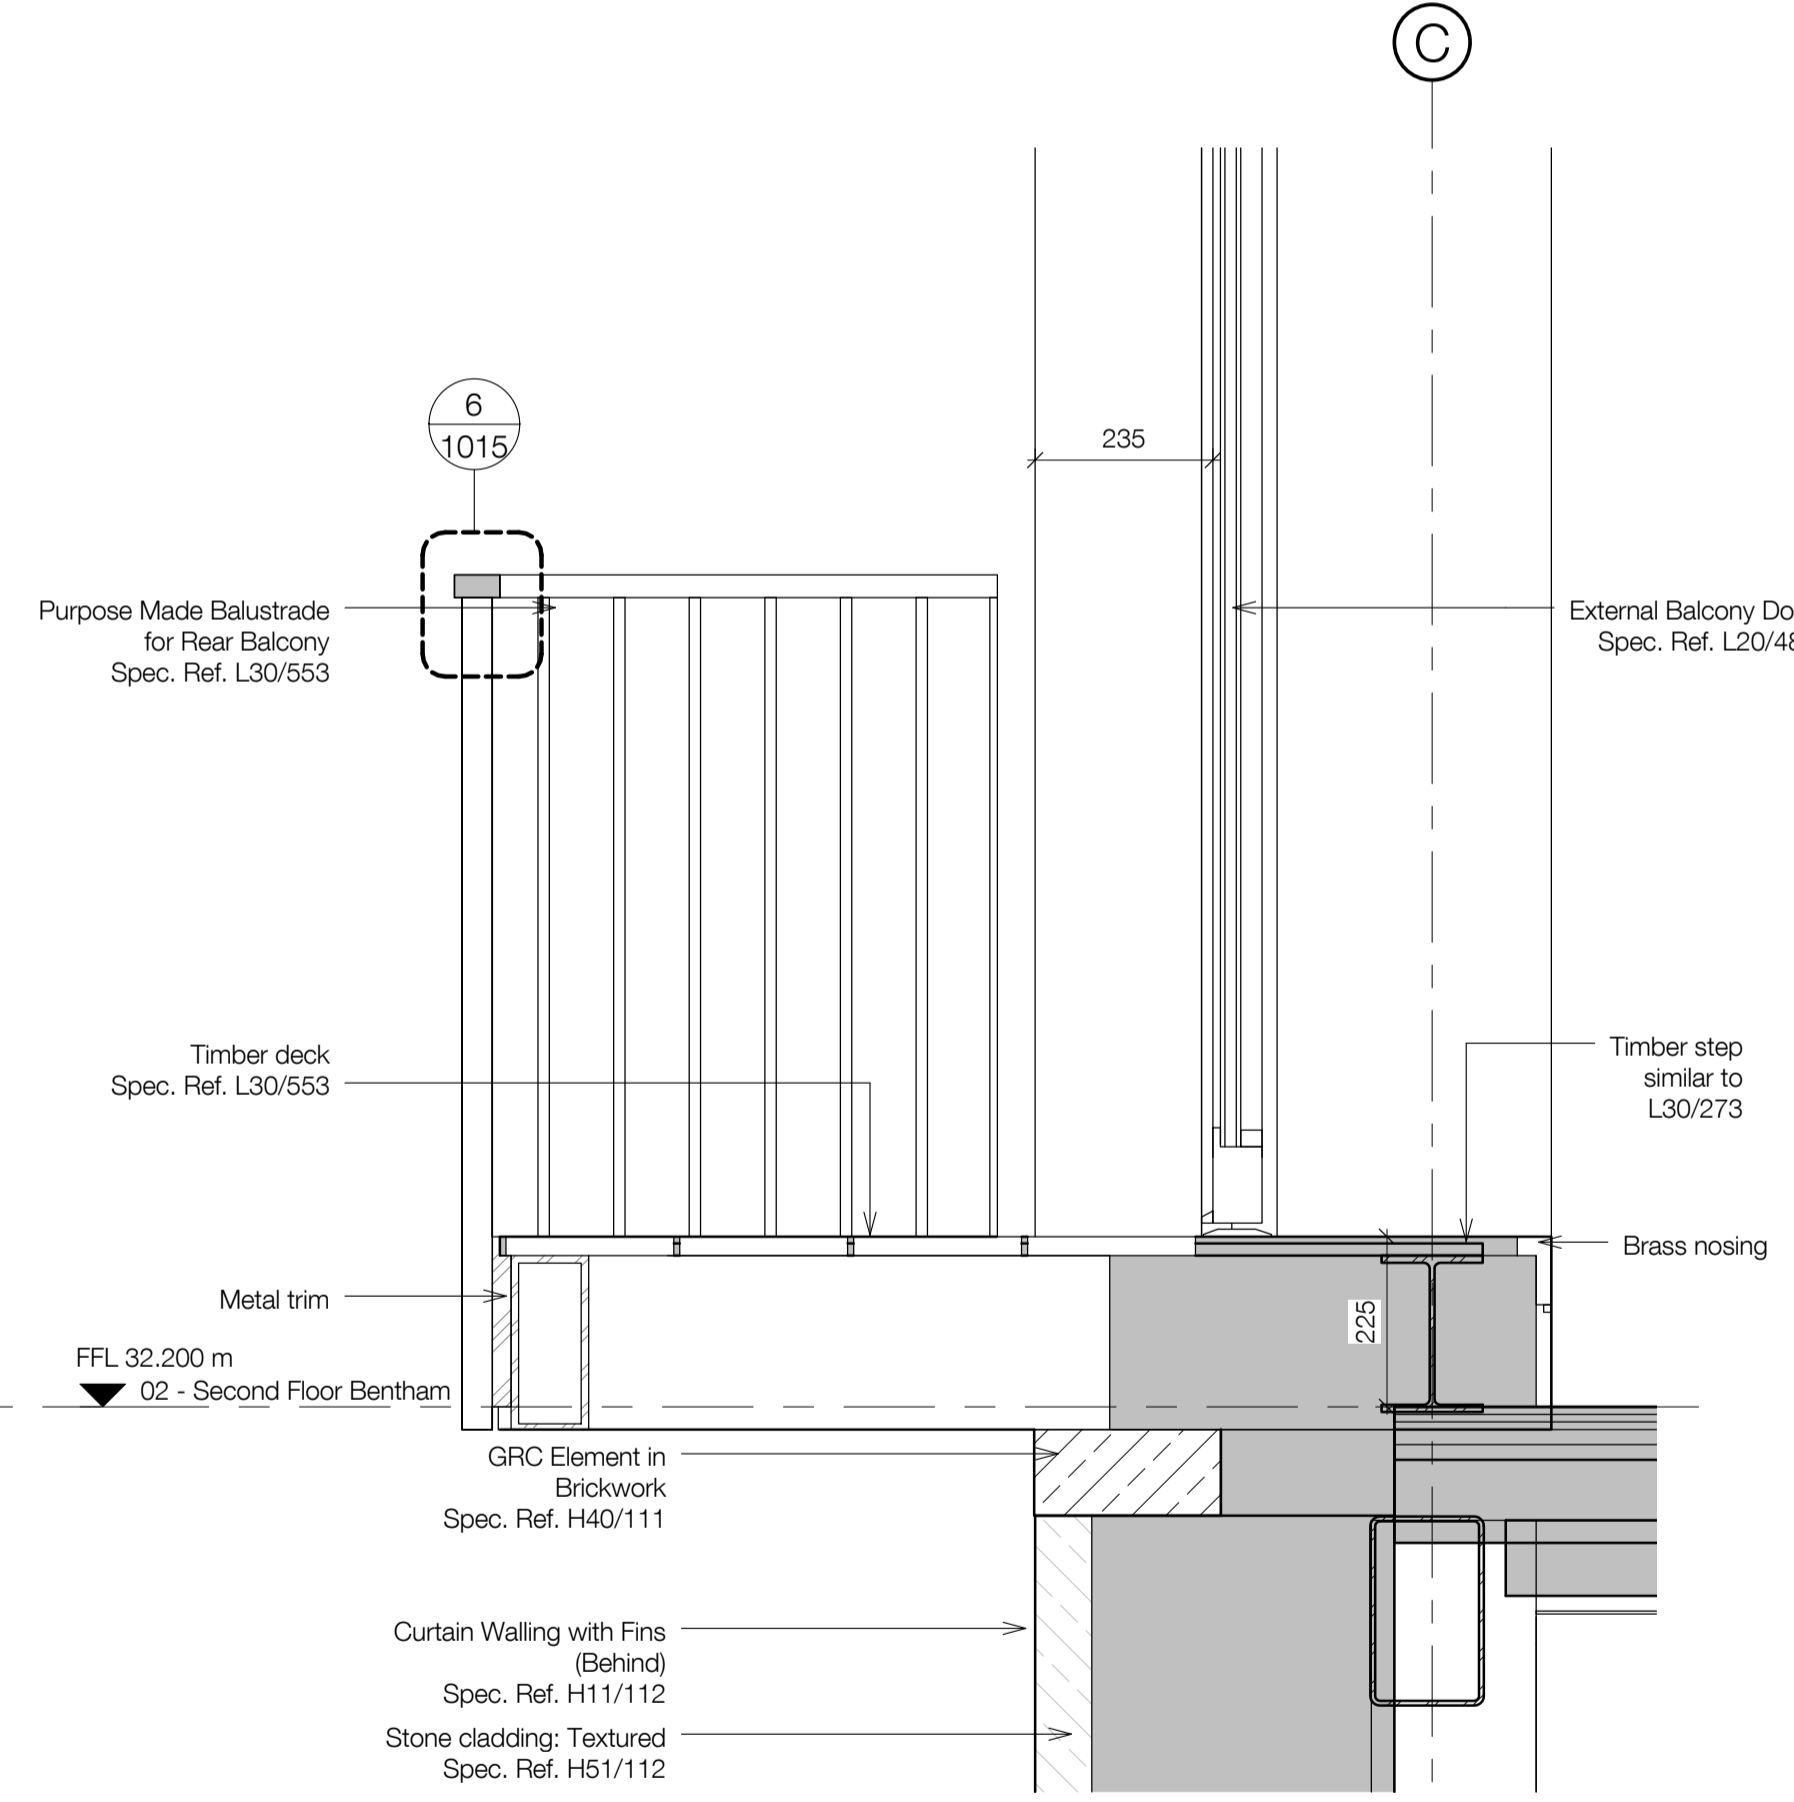

4 Rear balcony - Section
1 : 10

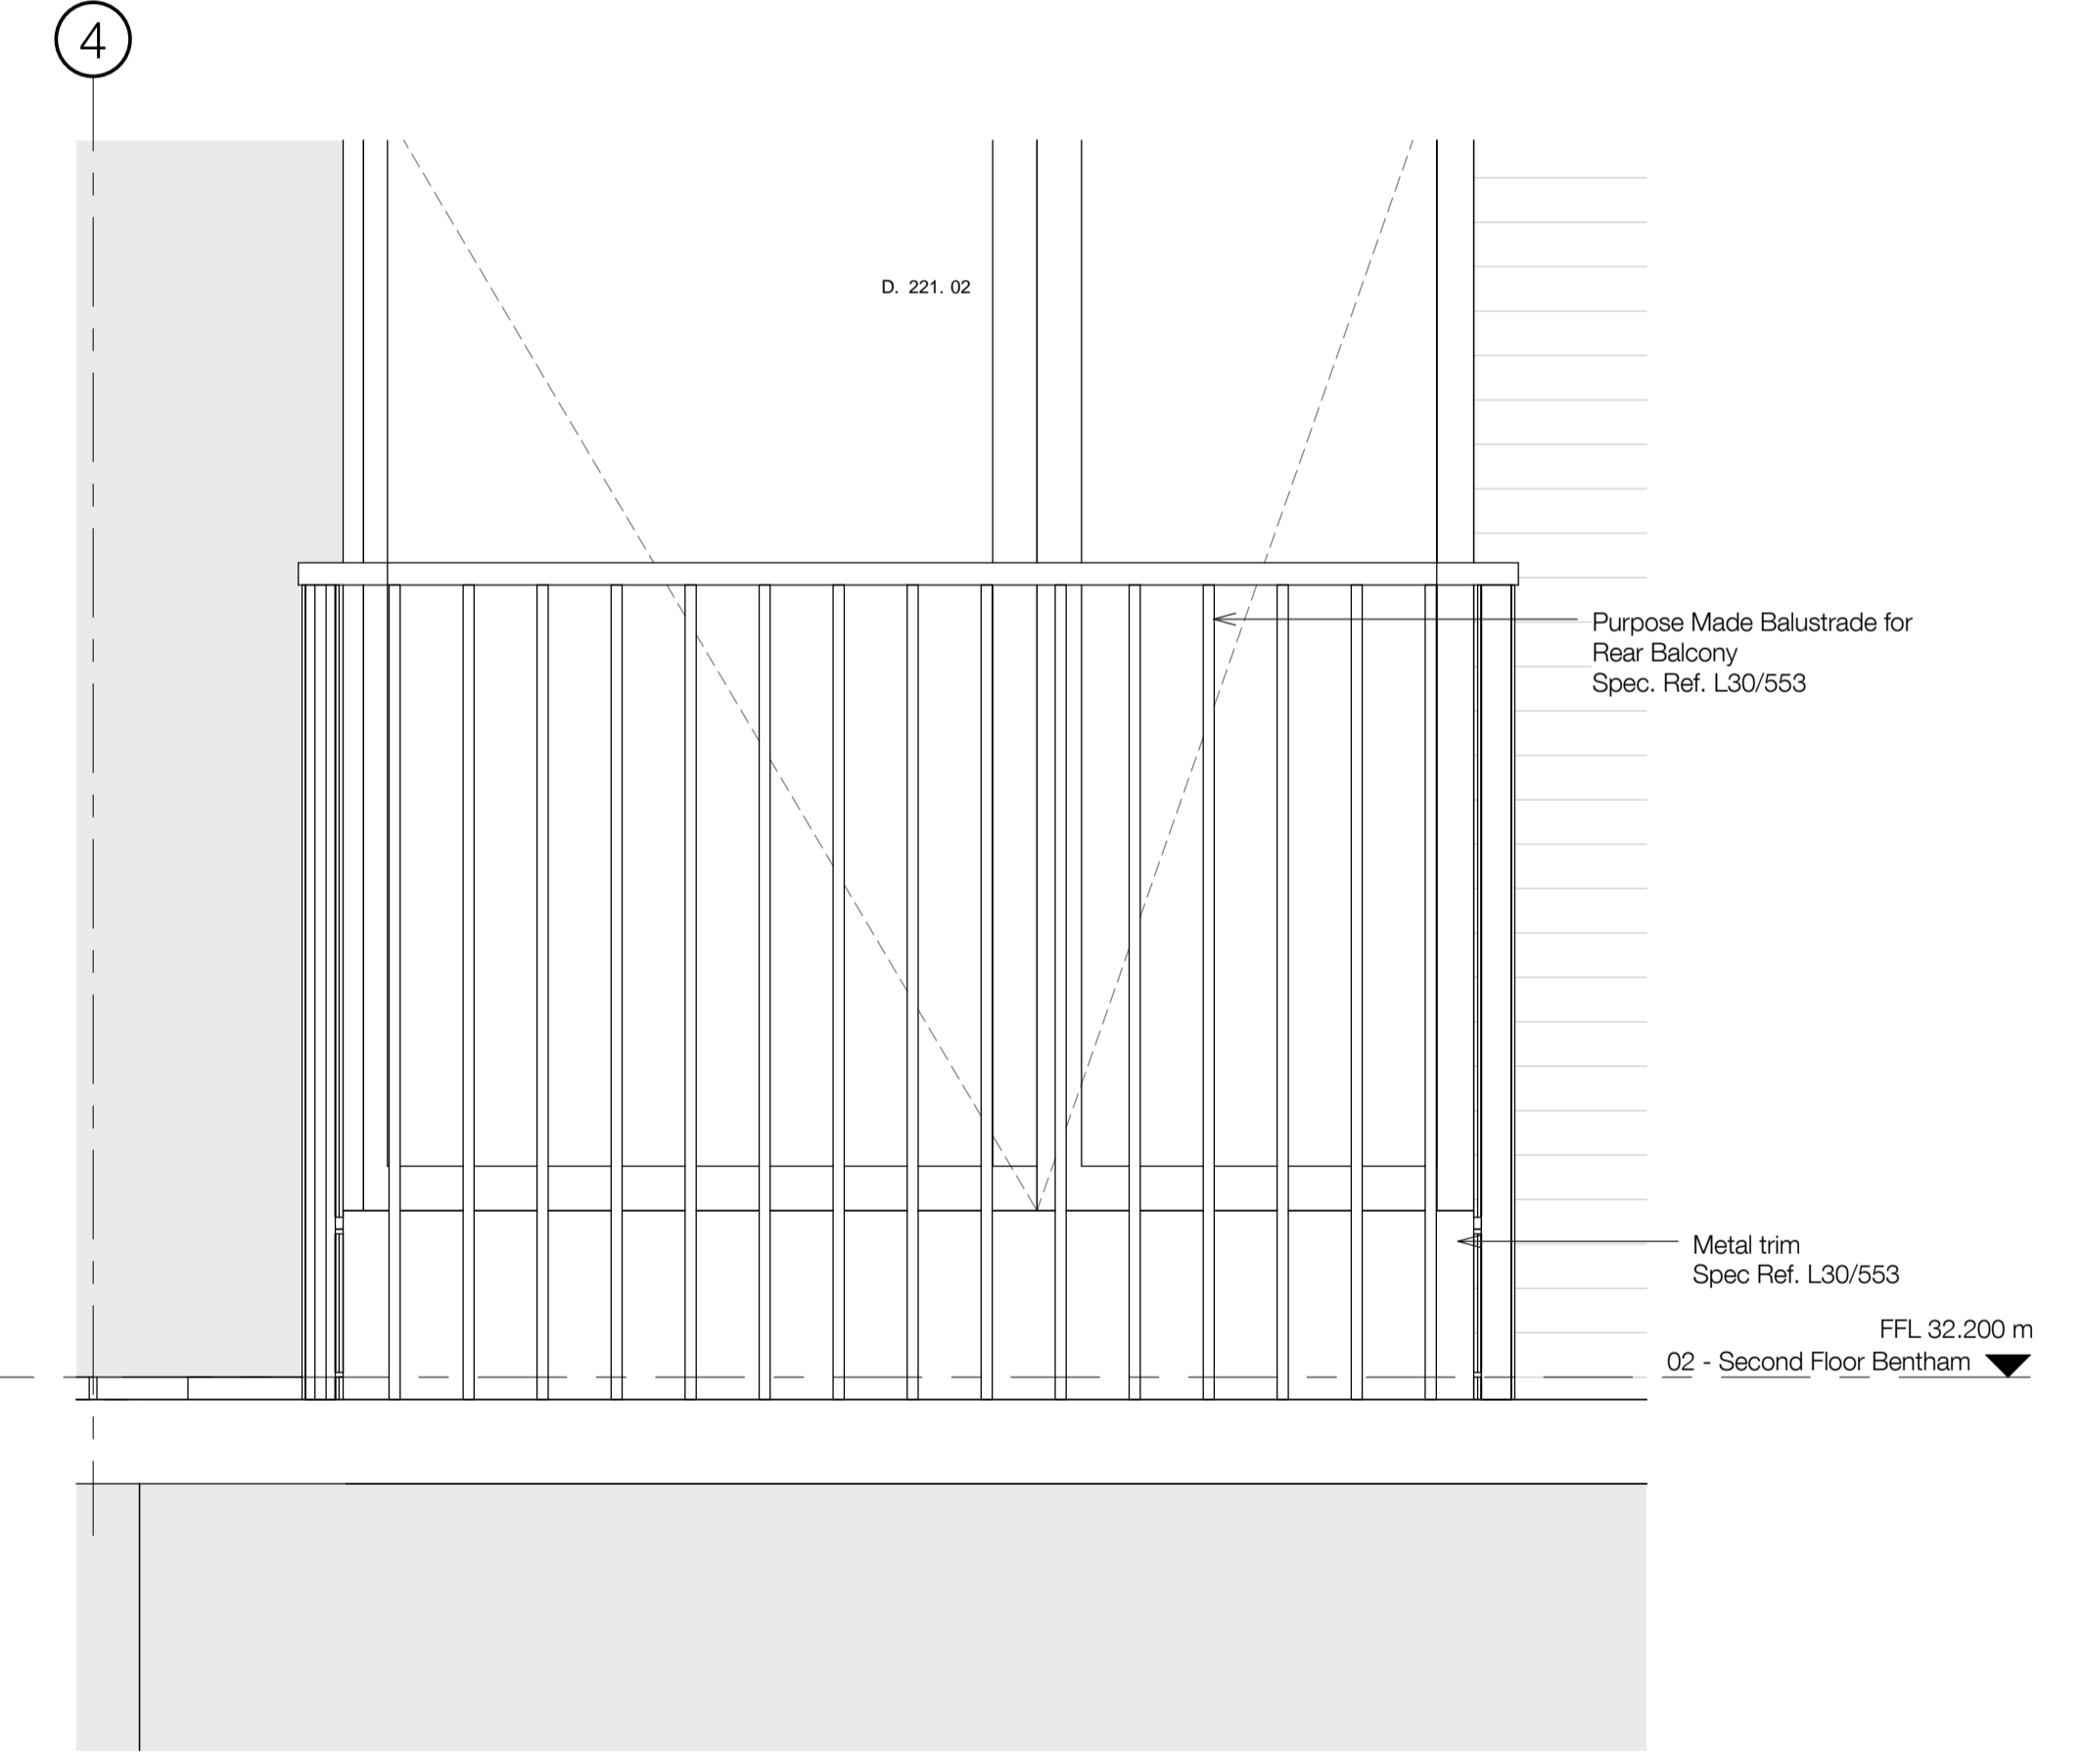

5 Rear balcony - Elevation
1 : 10

UCL LAWS Bentham House

standard notes

1. Do not scale this drawing.
2. All dimensions must be checked on site and any discrepancies verified with the architect.
3. Unless shown otherwise, all dimensions are to structural surfaces.

THIS IS NOT A CONSTRUCTION DRAWING. IT IS UNSUITABLE FOR THE PURPOSE OF CONSTRUCTION AND MUST ON NO ACCOUNT BE USED AS SUCH.

drawing notes

DESIGN INTENT: These are design intent drawings and do not show full construction information. The Contractor must develop the details, without changing the visual, spatial or other performances, to provide a fully developed scheme including all concealed components such as wind posts, vapour barriers and cavity barriers. All dimensions on this drawing are taken to finished surfaces unless specifically indicated on the dimensions itself.

KEY: Existing building (assumed)
 Proposed building

revisions		
P1	27.02.15	Issued for Pre-Tender Estimate
T1	25.03.15	Issued for Tender
P2	31.03.15	Planning Conditions Issue

date 02/24/15 **client** UCL

scale As indicated **drawing** Balcony details

drawn AF **checked** JM **drawing number** 3000-A-1012 **rev** P2

C:\Revit Local\Project Path\3000_UCL Laws_CENTRAL_\jonathan.mann.rvt

Levitt Bernstein
1 Kingsland Passage
London
E8 2BB

t: 020 7275 7676
f: 020 7275 9348
w: levittberstein.co.uk
e: post@levittberstein.co.uk

Levitt Bernstein