




1 Existing Gate Alterations Spec. Ref. Q50/121 - Elevation
1 : 25

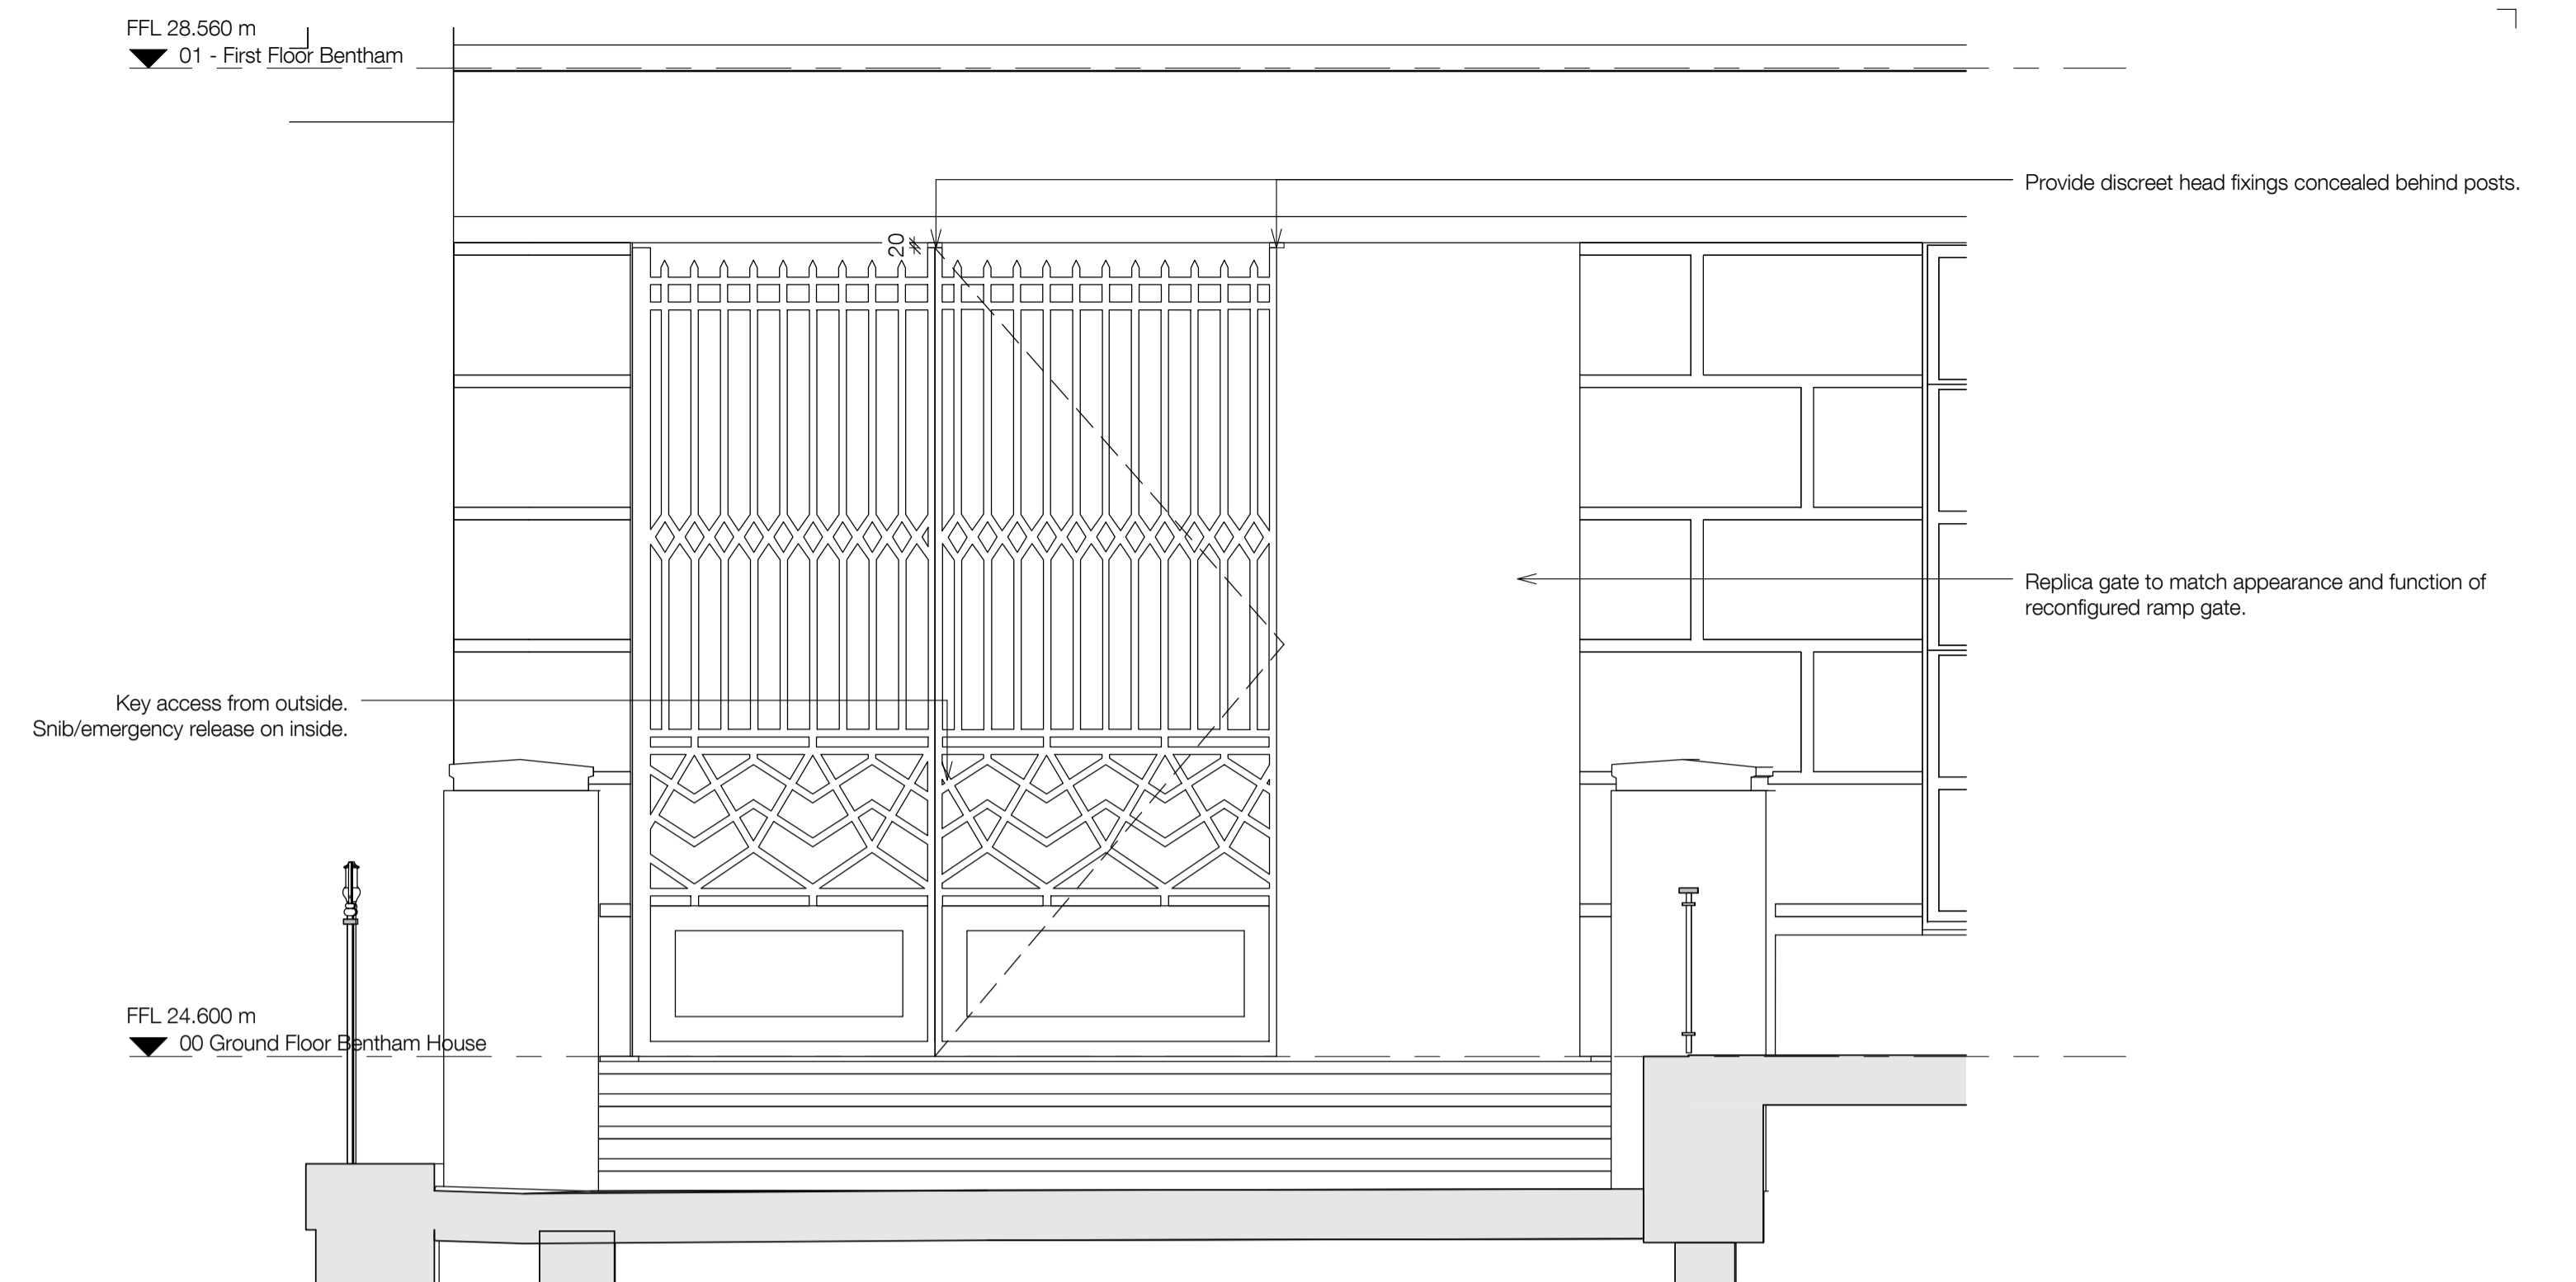

3 Replica gate Spec. Ref. Q50/122 - Elevation
1 : 25

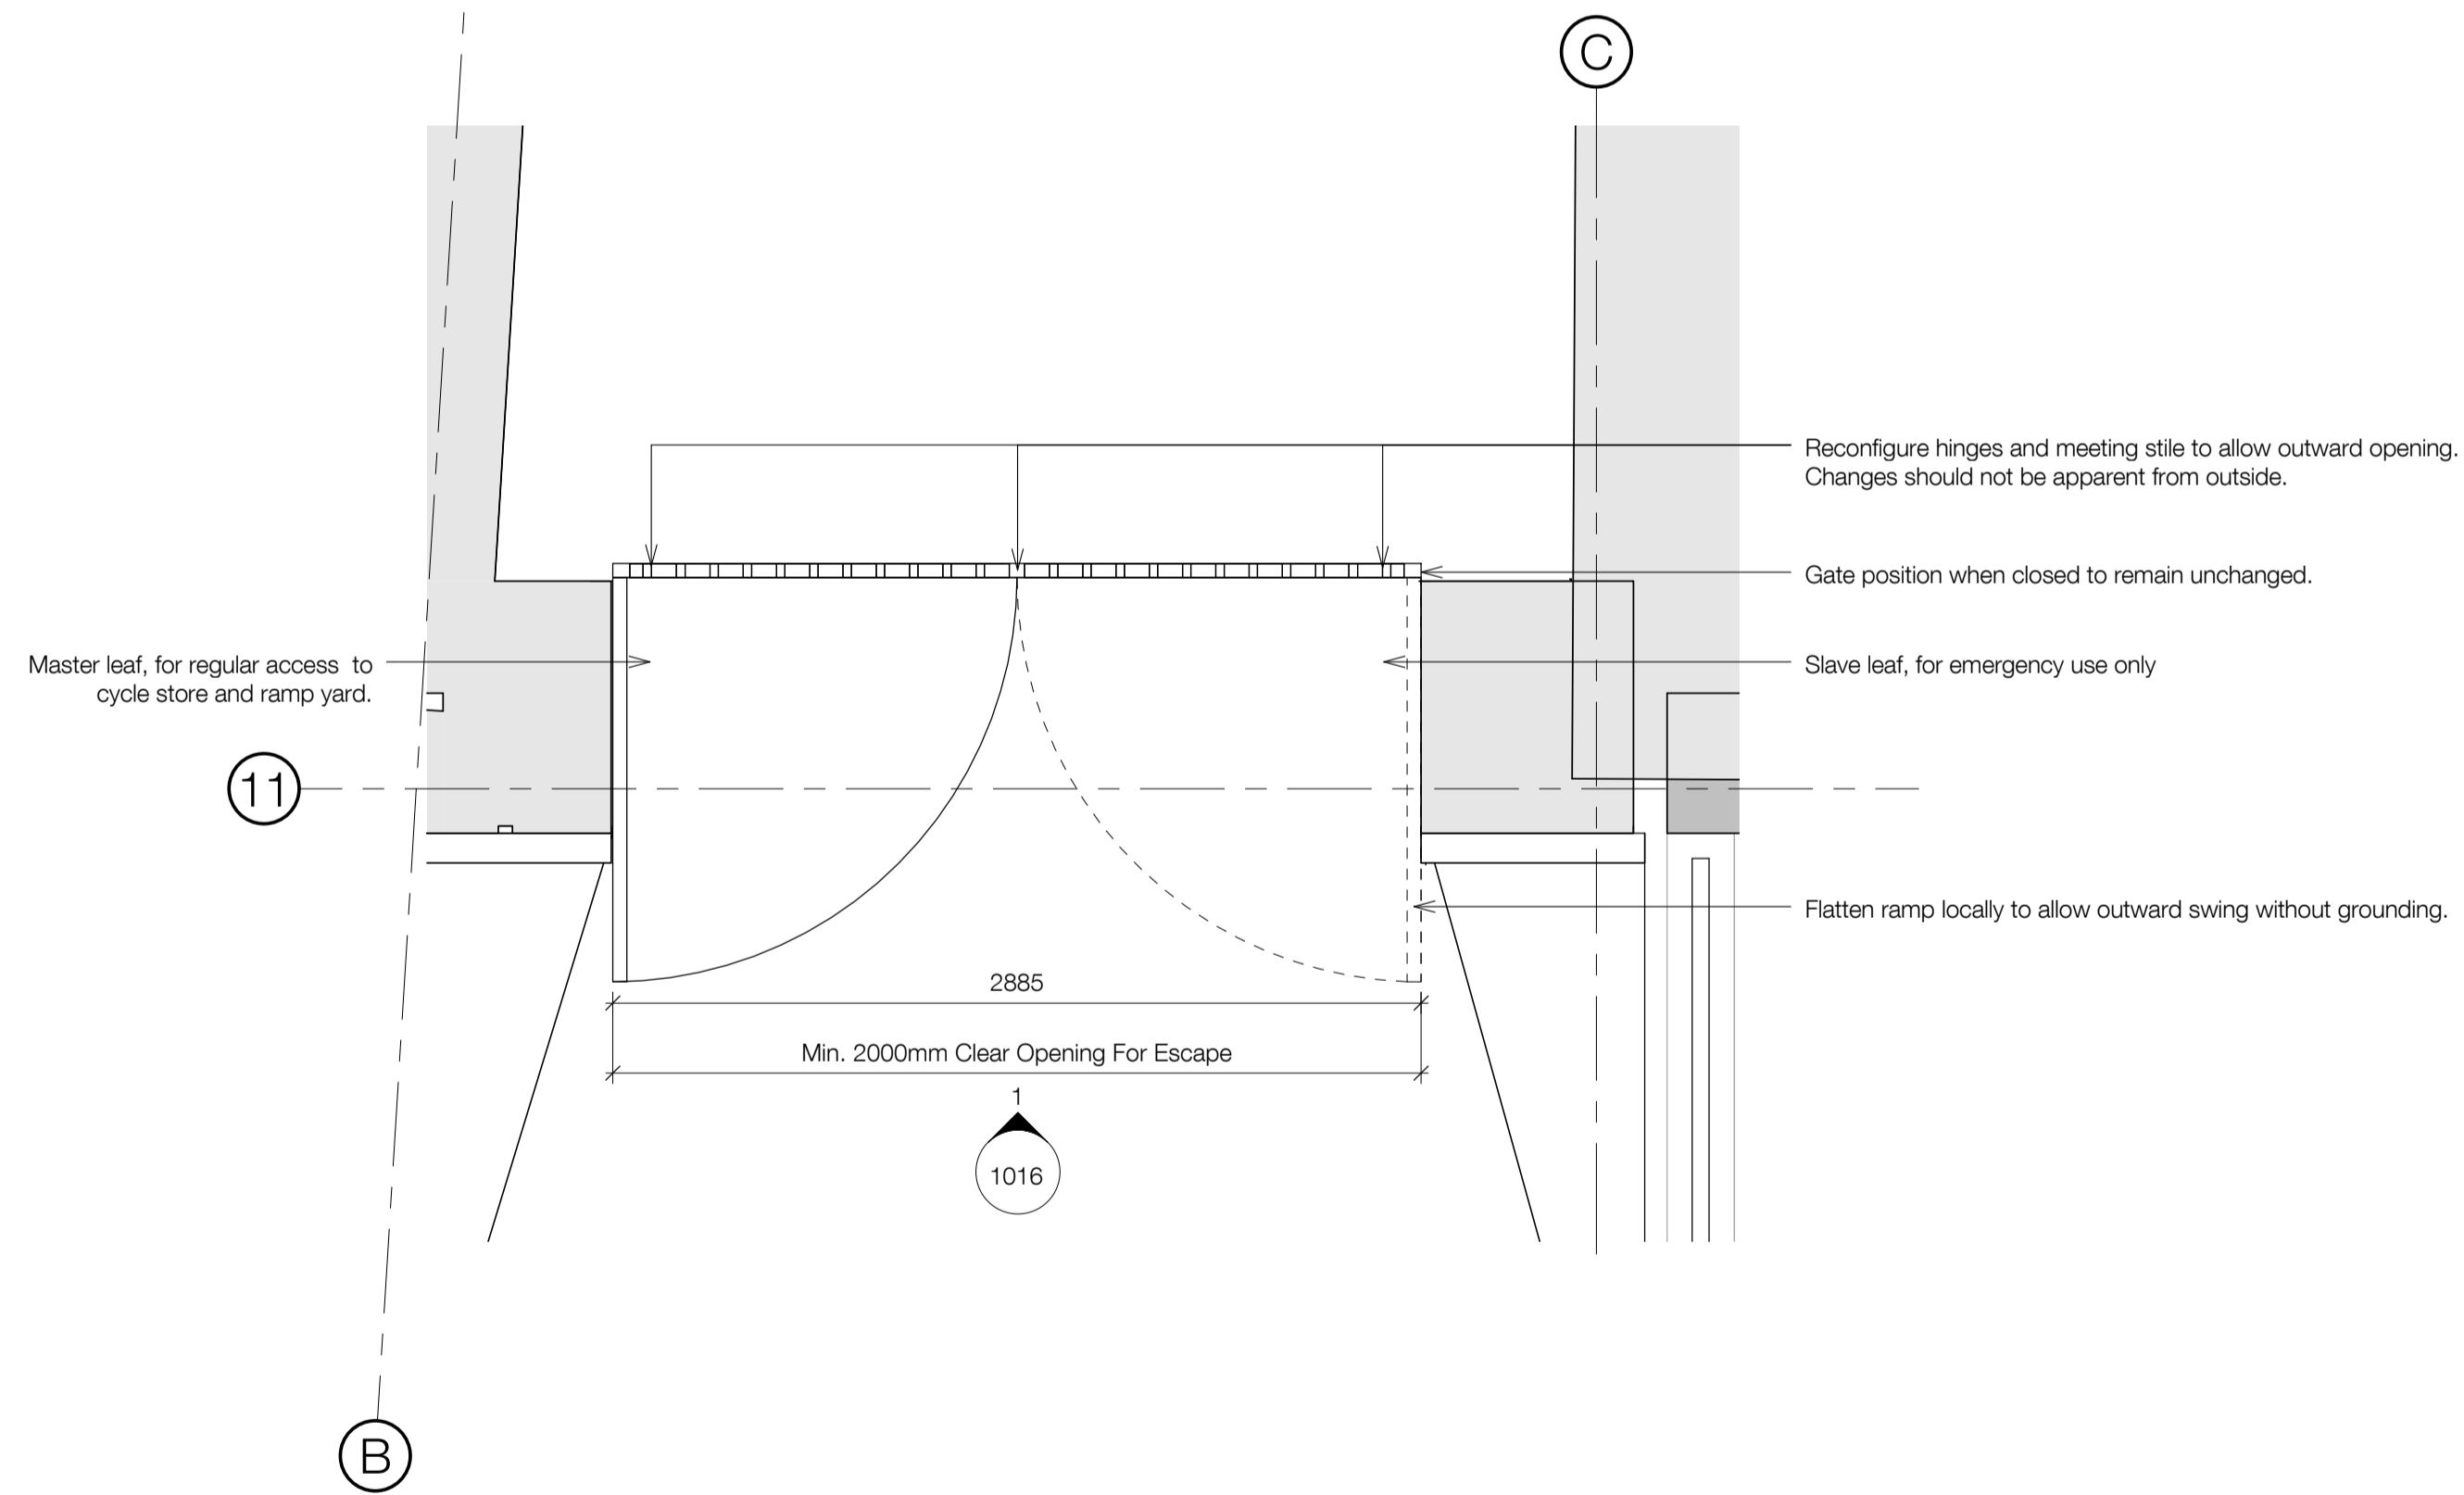

2 Existing Gate Alterations Spec. Ref. Q50/121 - Plan
1 : 25

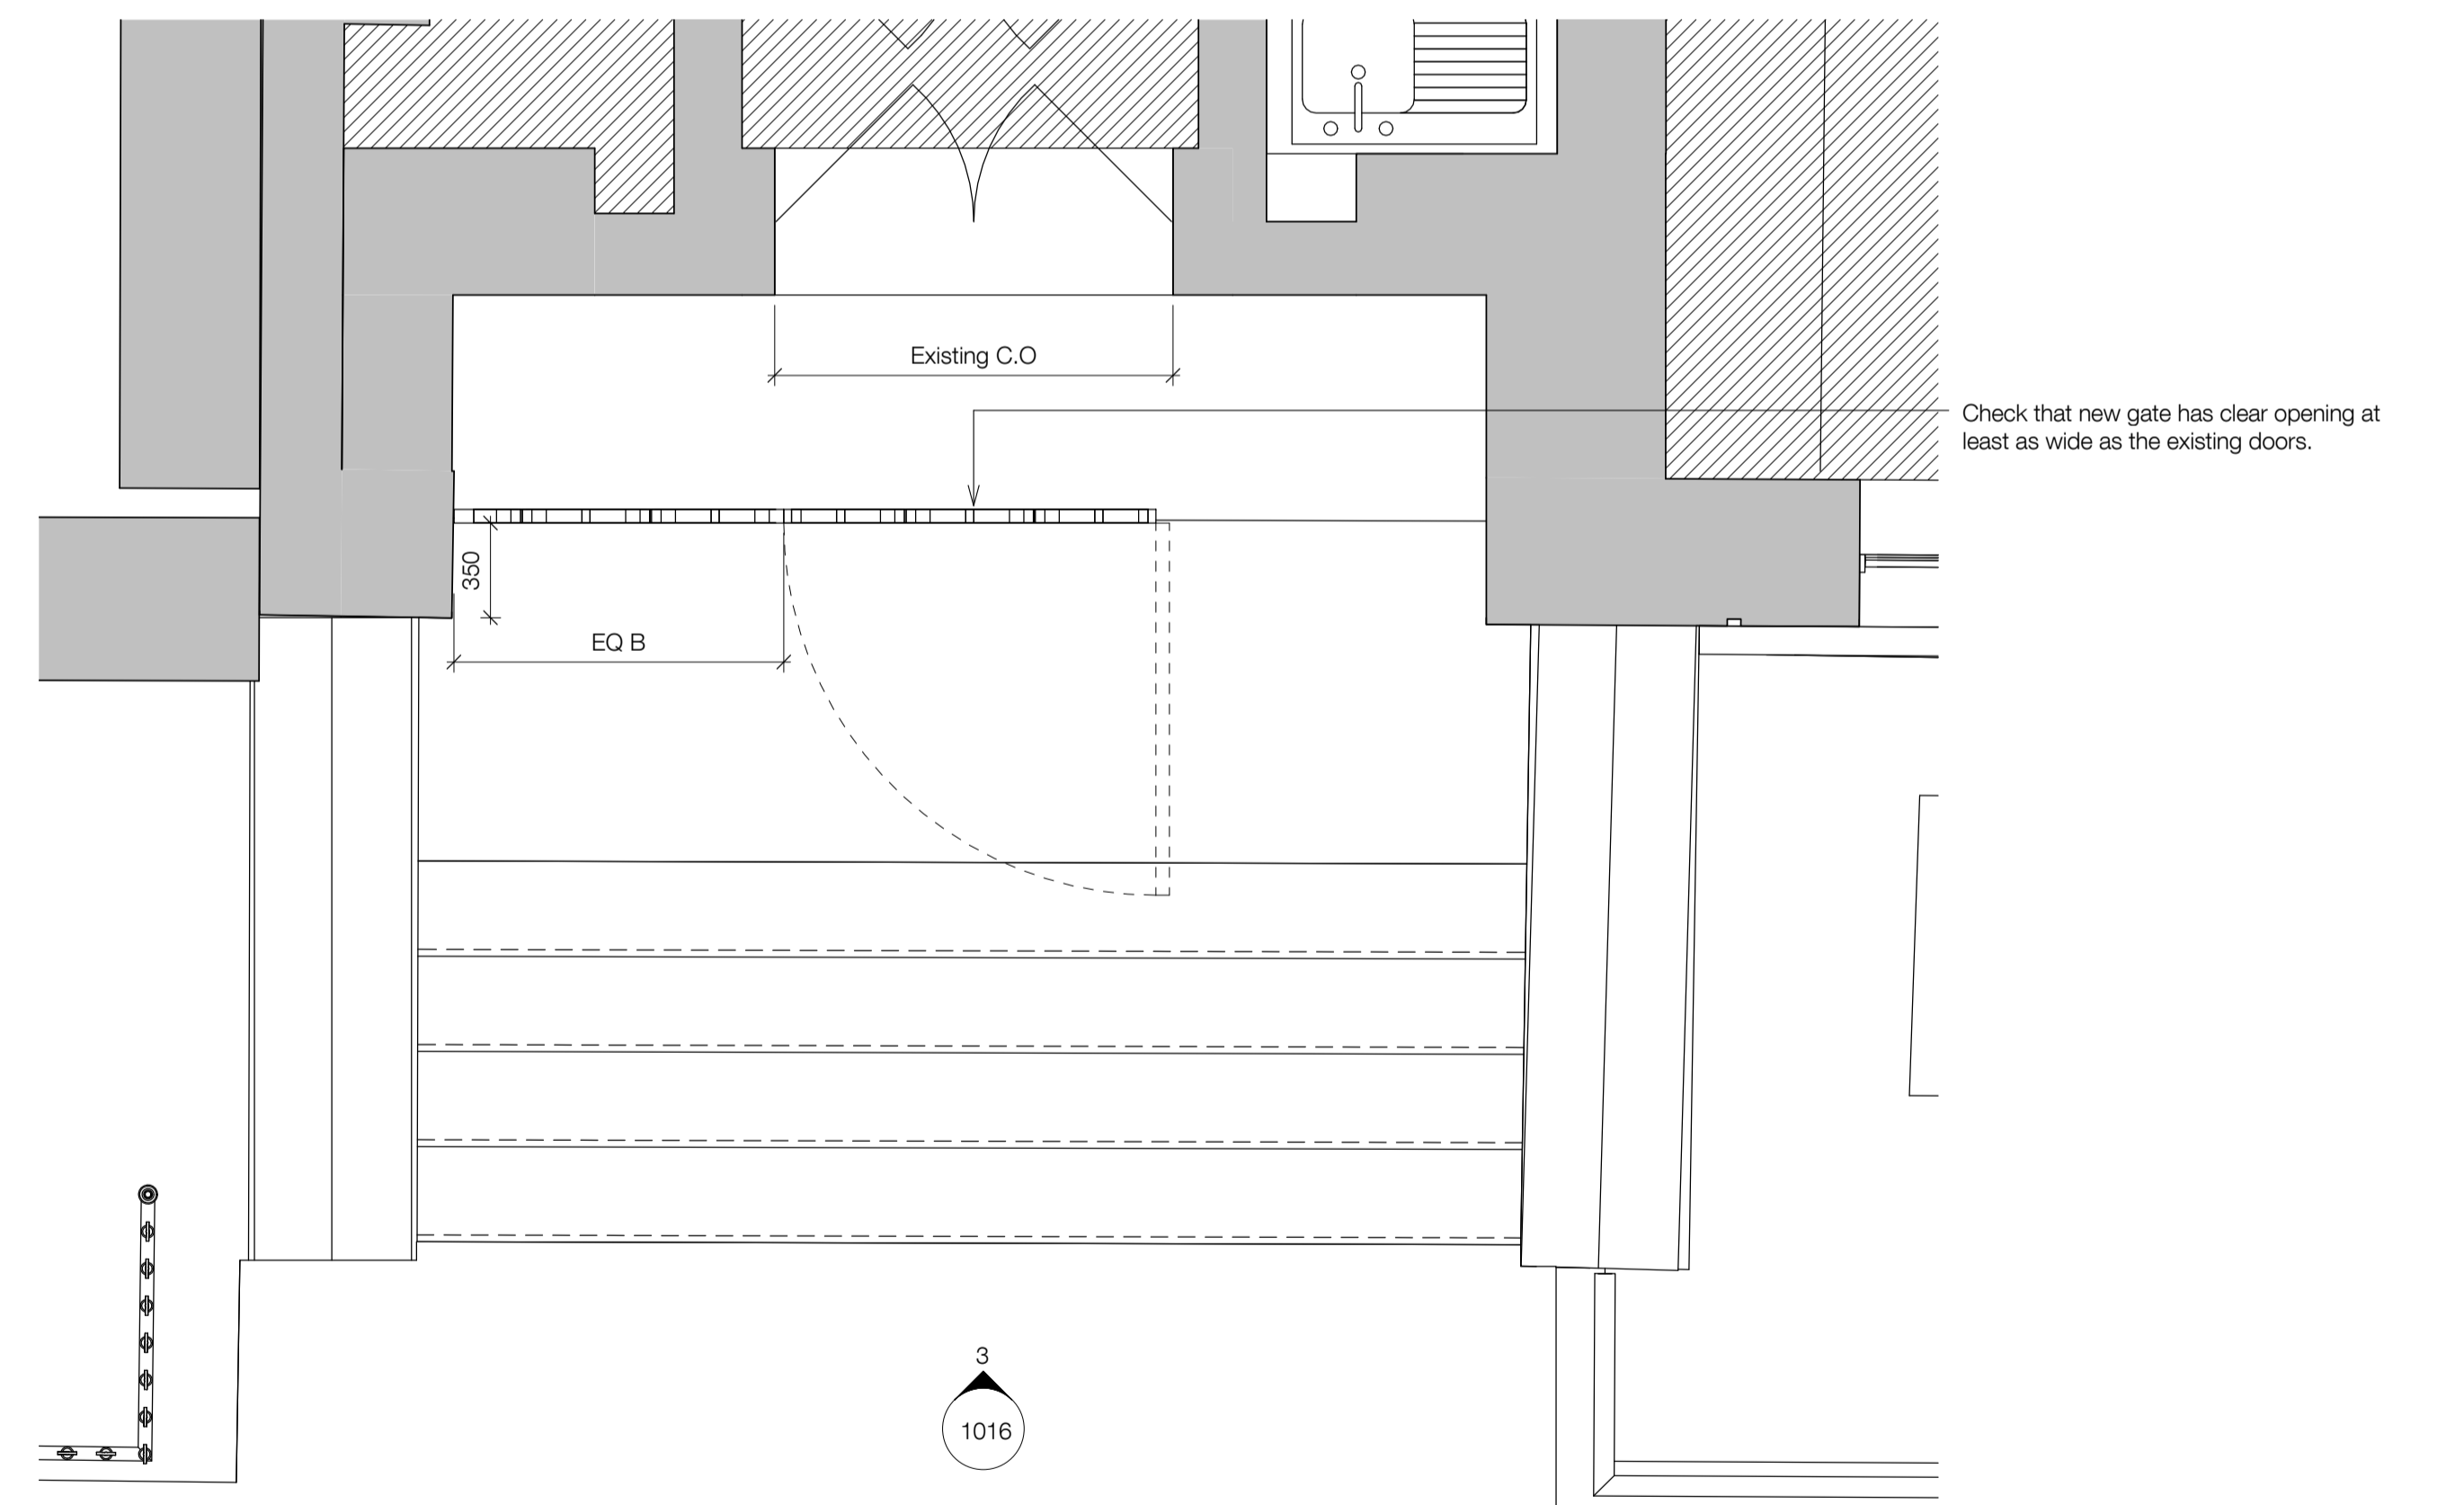

4 Replica gate Spec. Ref. Q50/122- Plan
1 : 25

UCL LAWS Bentham House

standard notes

1. Do not scale this drawing.
2. All dimensions must be checked on site and any discrepancies verified with the architect.
3. Unless shown otherwise, all dimensions are to structural surfaces.

THIS IS NOT A CONSTRUCTION DRAWING. IT IS UNSUITABLE FOR THE PURPOSE OF CONSTRUCTION AND MUST ON NO ACCOUNT BE USED AS SUCH.

drawing notes

DESIGN INTENT: These are design intent drawings and do not show full construction information. The Contractor must develop the details, without changing the visual, spatial or other performances, to provide a fully developed scheme including all concealed components such as wind posts, vapour barriers and cavity barriers. All dimensions on this drawing are taken to finished surfaces unless specifically indicated on the dimensions itself.

KEY: Existing building (assumed)
 Proposed building

Refer to specification from drawing titles.

revisions

P1	27.02.15	Issued for Pre-Tender Estimate
T1	25.03.15	Issued for Tender
P2	31.03.15	Planning Conditions Issue

date
08/11/14

client
UCL

scale
As indicated

drawing
Heritage Metalwork

drawn checked drawing number rev
TN JM 3000-A-1016 P2

C:\Revit Local\Project Path\3000_UCL_Laws_CENTRAL_\jonathan.mann.rvt

Levitt Bernstein
1 Kingsland Passage
London
E8 2BB

t: 020 7275 7676
f: 020 7275 9348
w: levittbernstein.co.uk
e: post@levittbernstein.co.uk

Levitt Bernstein