



Type E1
Fixed Hidden Frame Window (Curtain Walling Profile)
Spec. Ref. H11/113

Mark	Width	Height	Fire Rating
W. G. 04	1550.00	2480.00	
W. G. 05	1700.00	2520.00	
W. 1. 03	1550.00	3420.00	

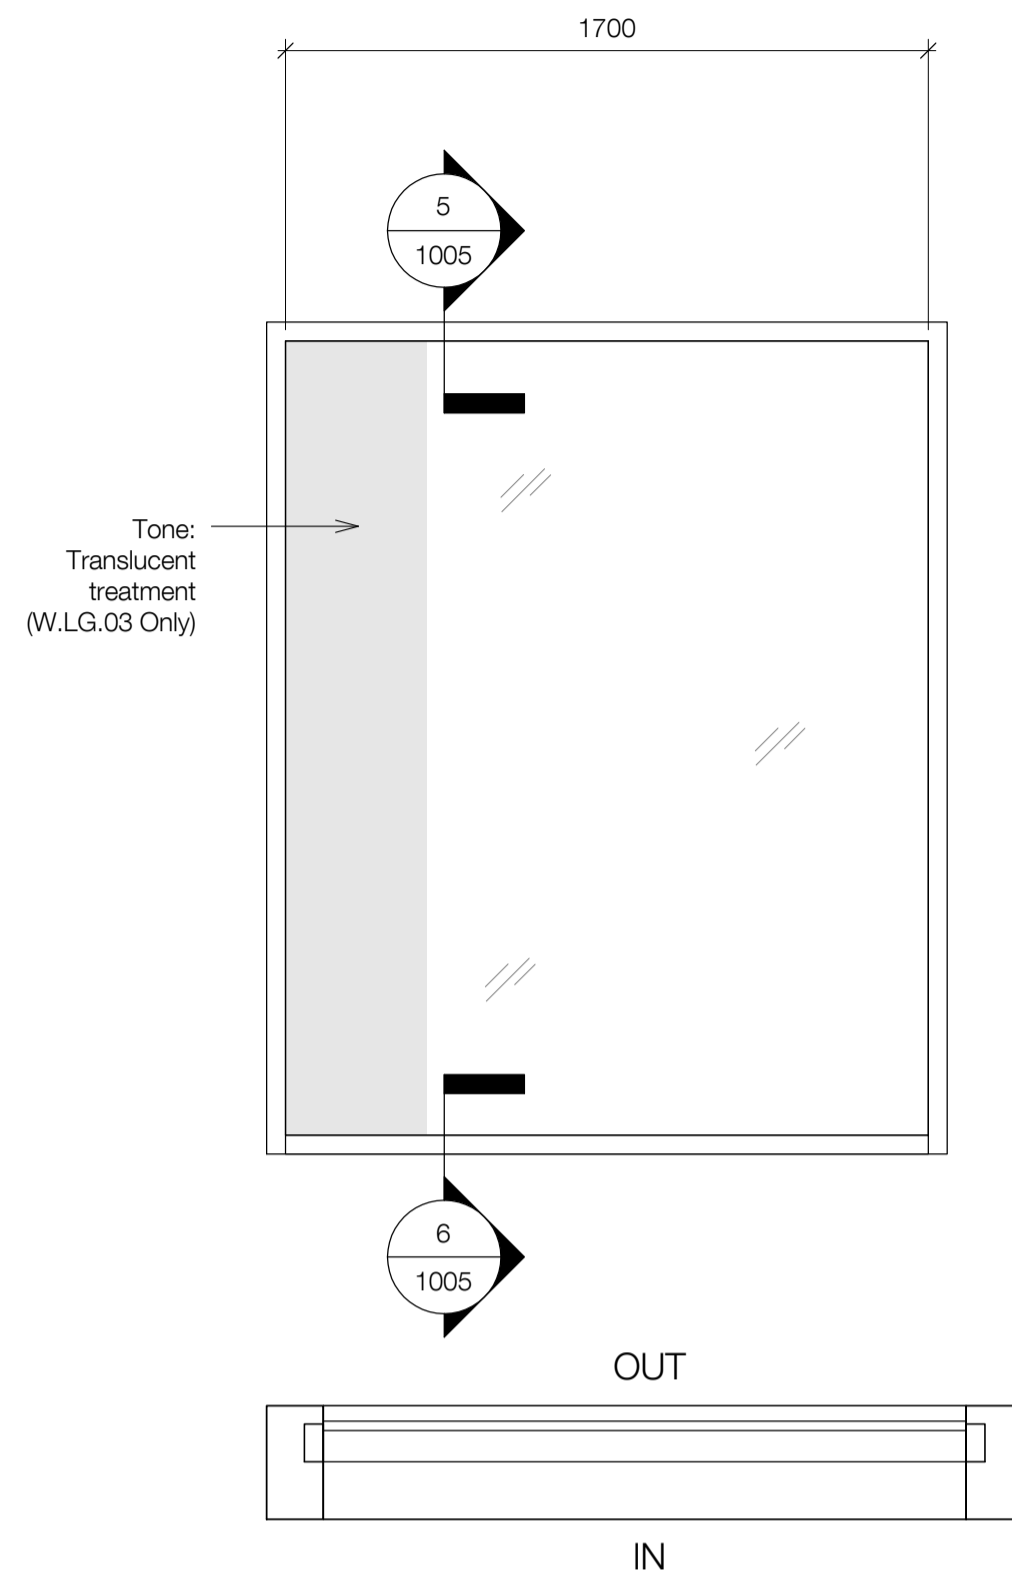


Type E2
Fixed Hidden Frame Window (Curtain Walling Profile), recessed, fire rated.
Spec. Ref. H11/114

Mark	Width	Height	Fire FD rating
W. G. 06	1600.00	2385.00	F 30
W. L.G. 04	1700.00	2100.00	F 30

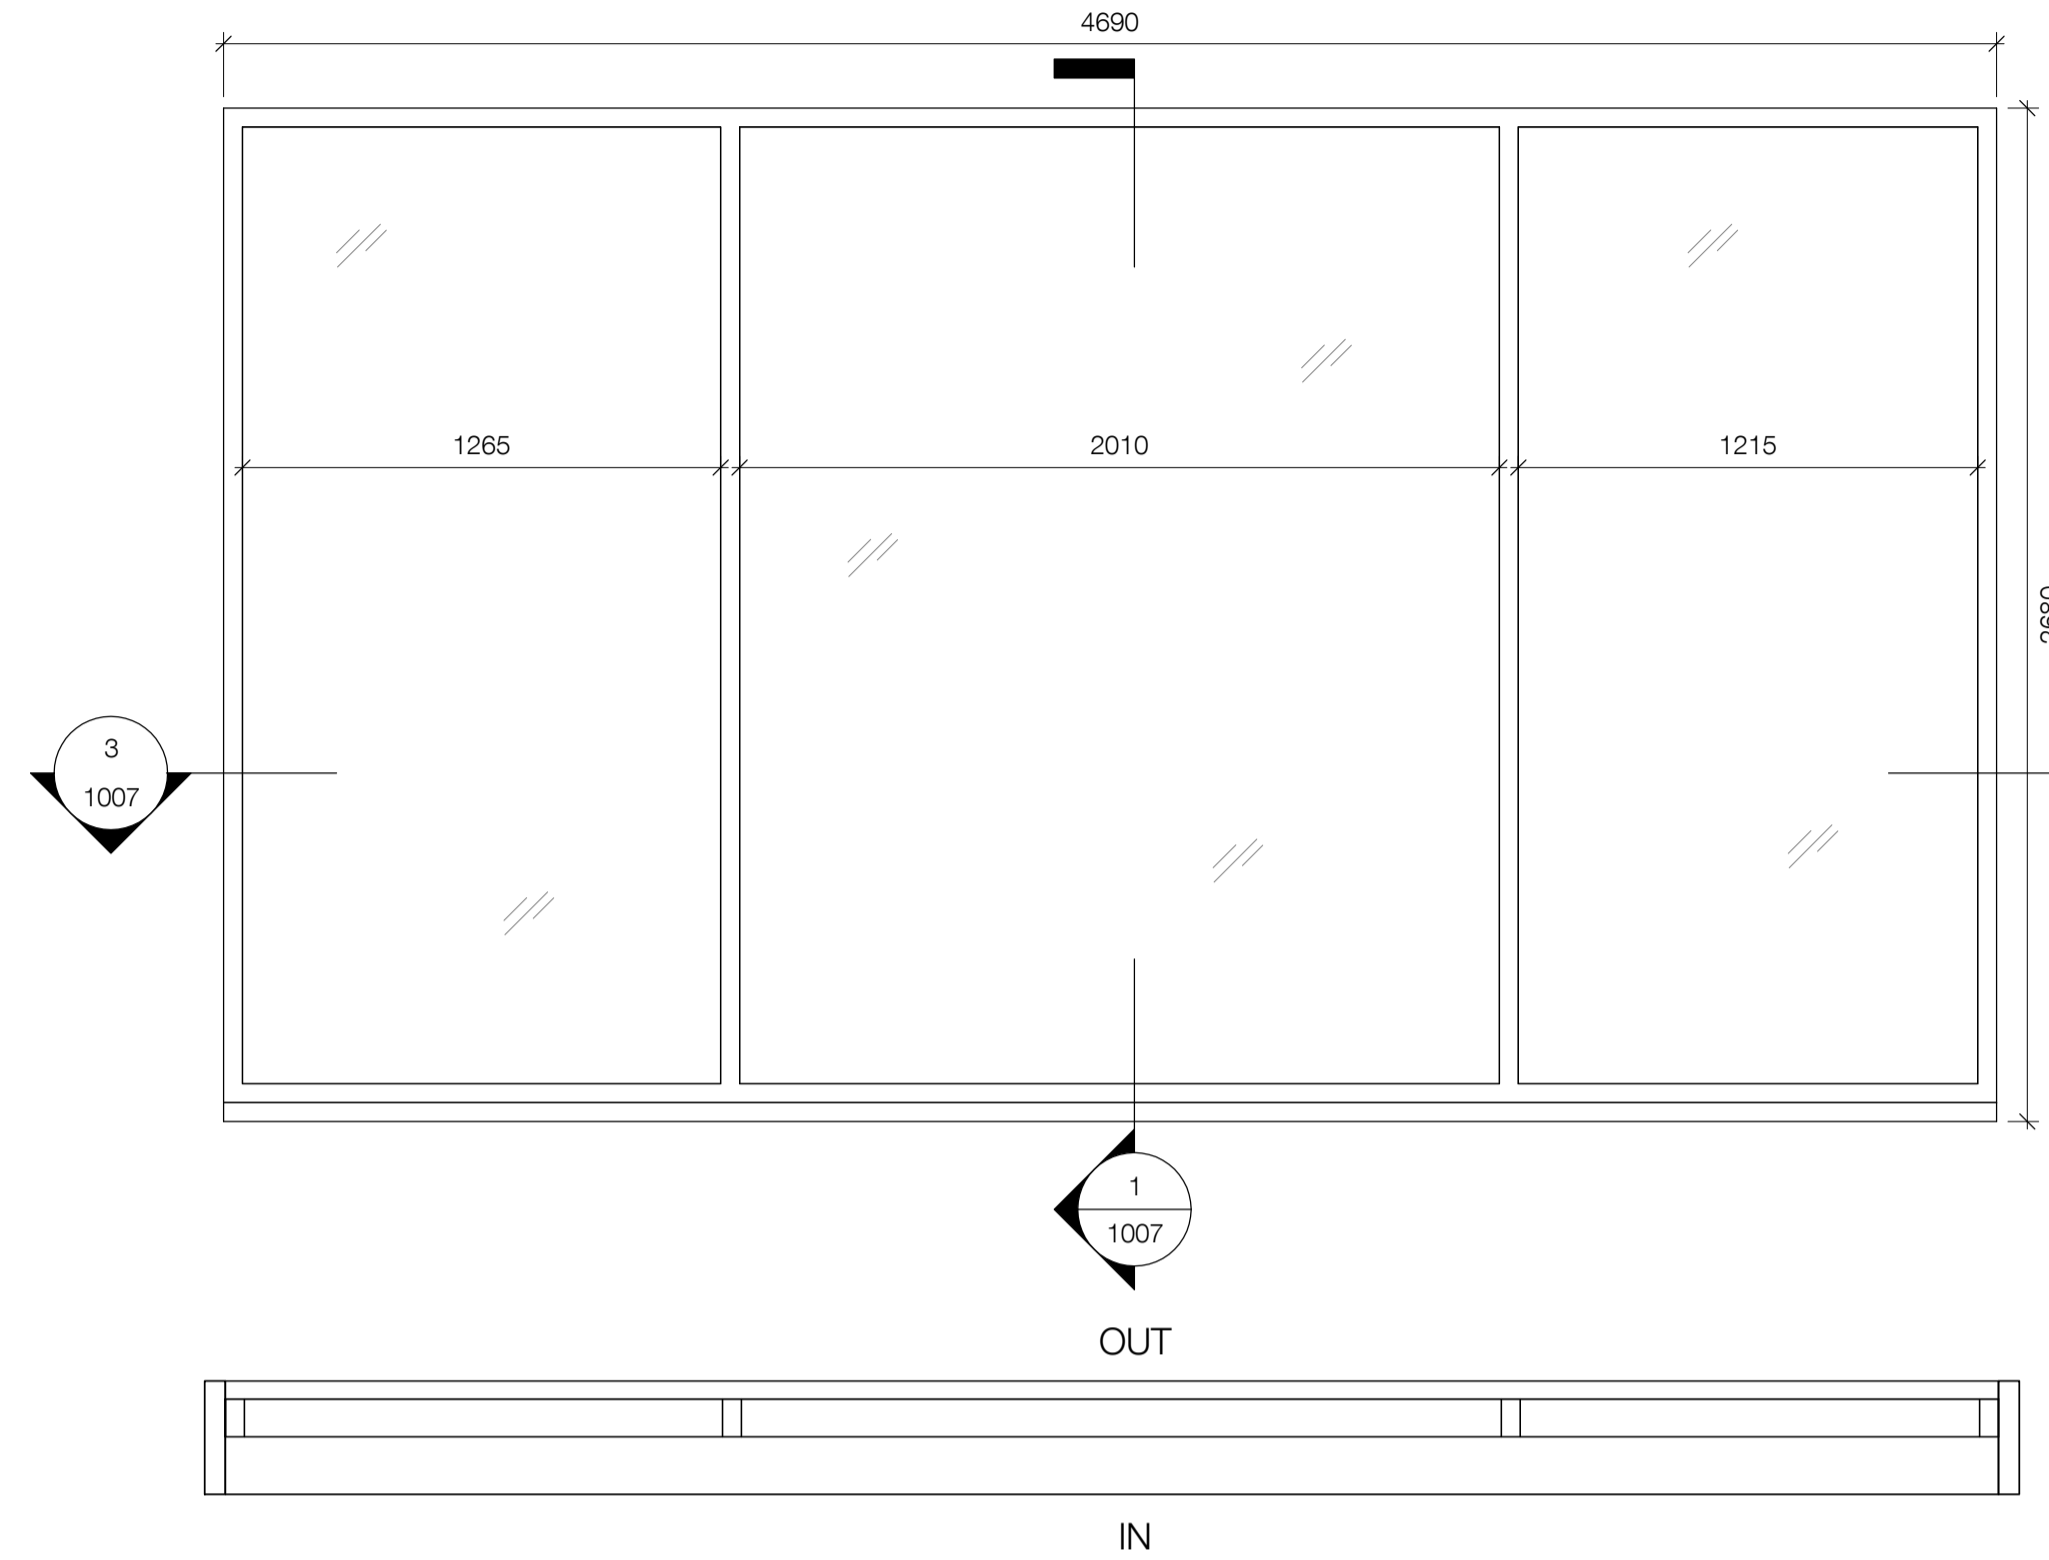


Type F1
Endsleigh Street Large Window (Curtain Walling Profile)
Spec. Ref. H11/113

Mark	Width	Height	Fire Rating
W. 1. 01	4890.00	2486.59	

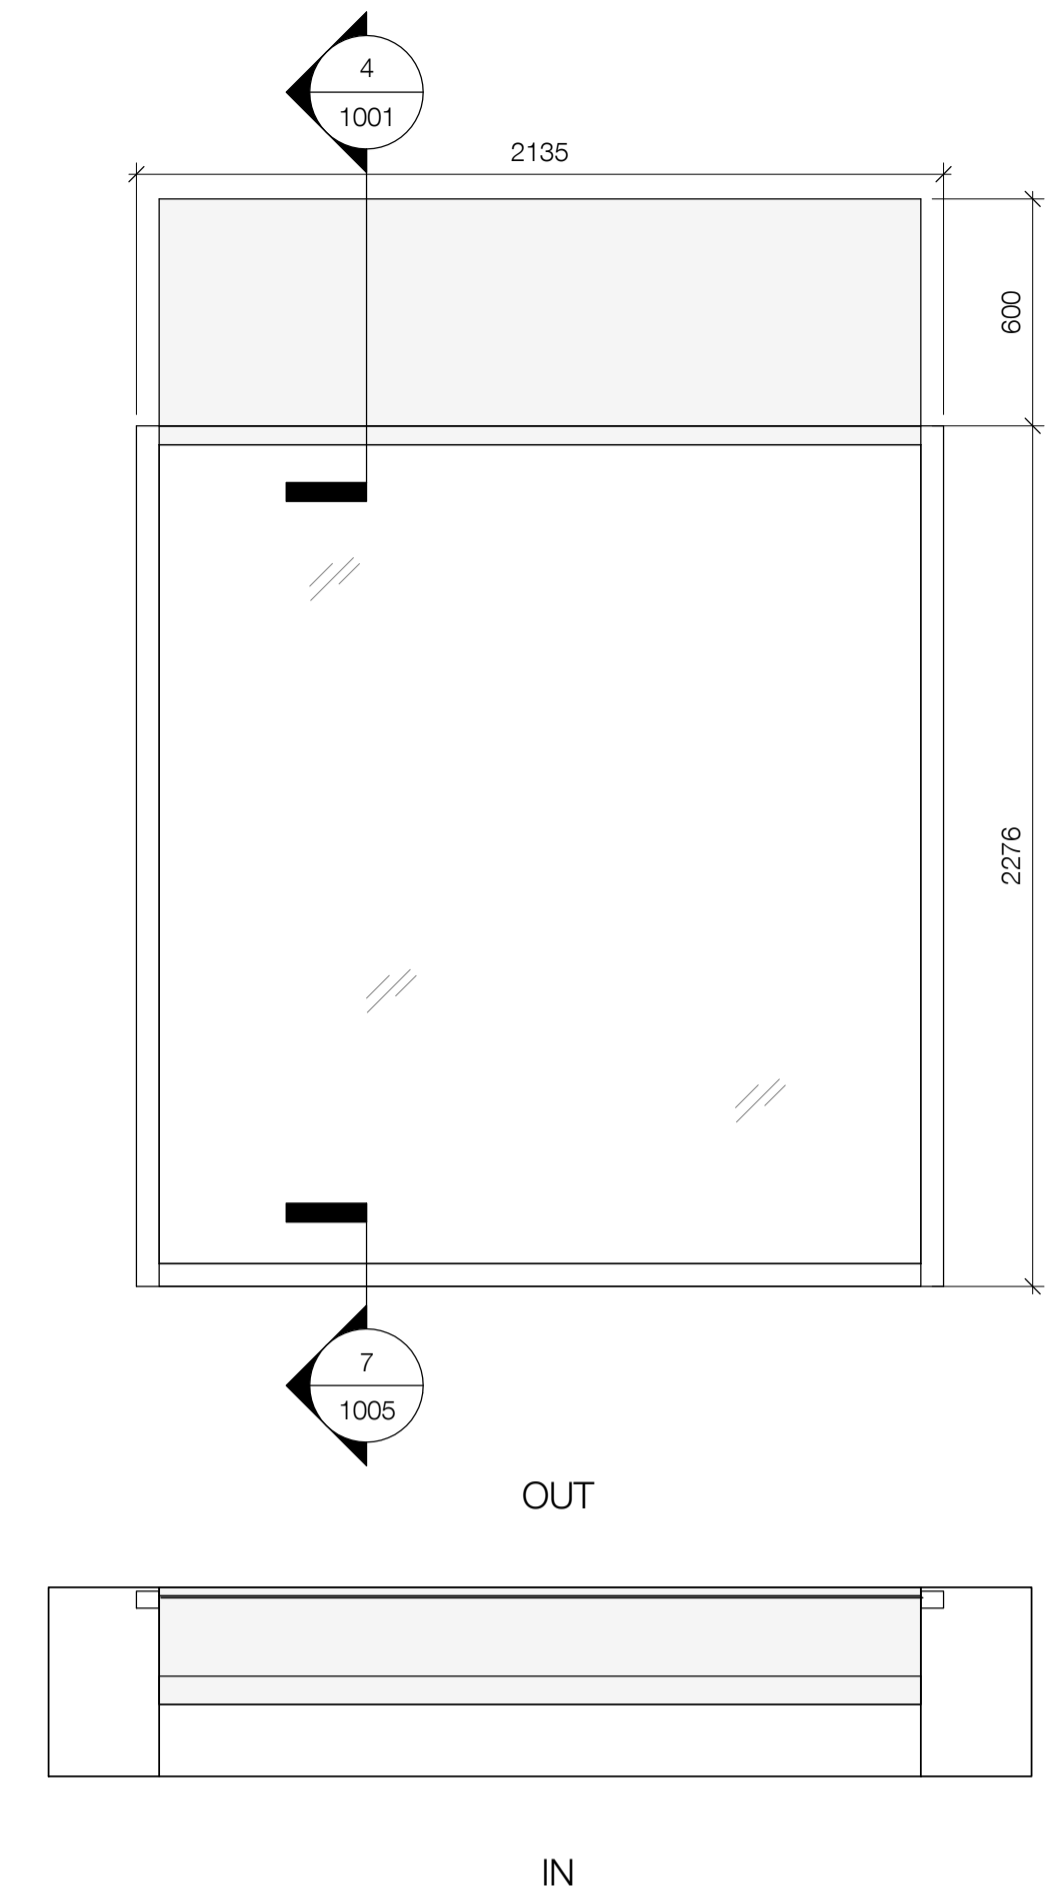

Type G1
Fixed Hidden Frame Window with Panel Above
Spec. Ref. L11/113

Mark	Width	Height	Fire Rating
W. L.G. 01	2015.00	2816.00	
W. L.G. 02	2015.00	2816.00	
W. L.G. 03	2015.00	2816.00	
W. G. 01	2015.00	2816.00	
W. G. 02	2015.00	2816.00	
W. G. 03	2015.00	2816.00	

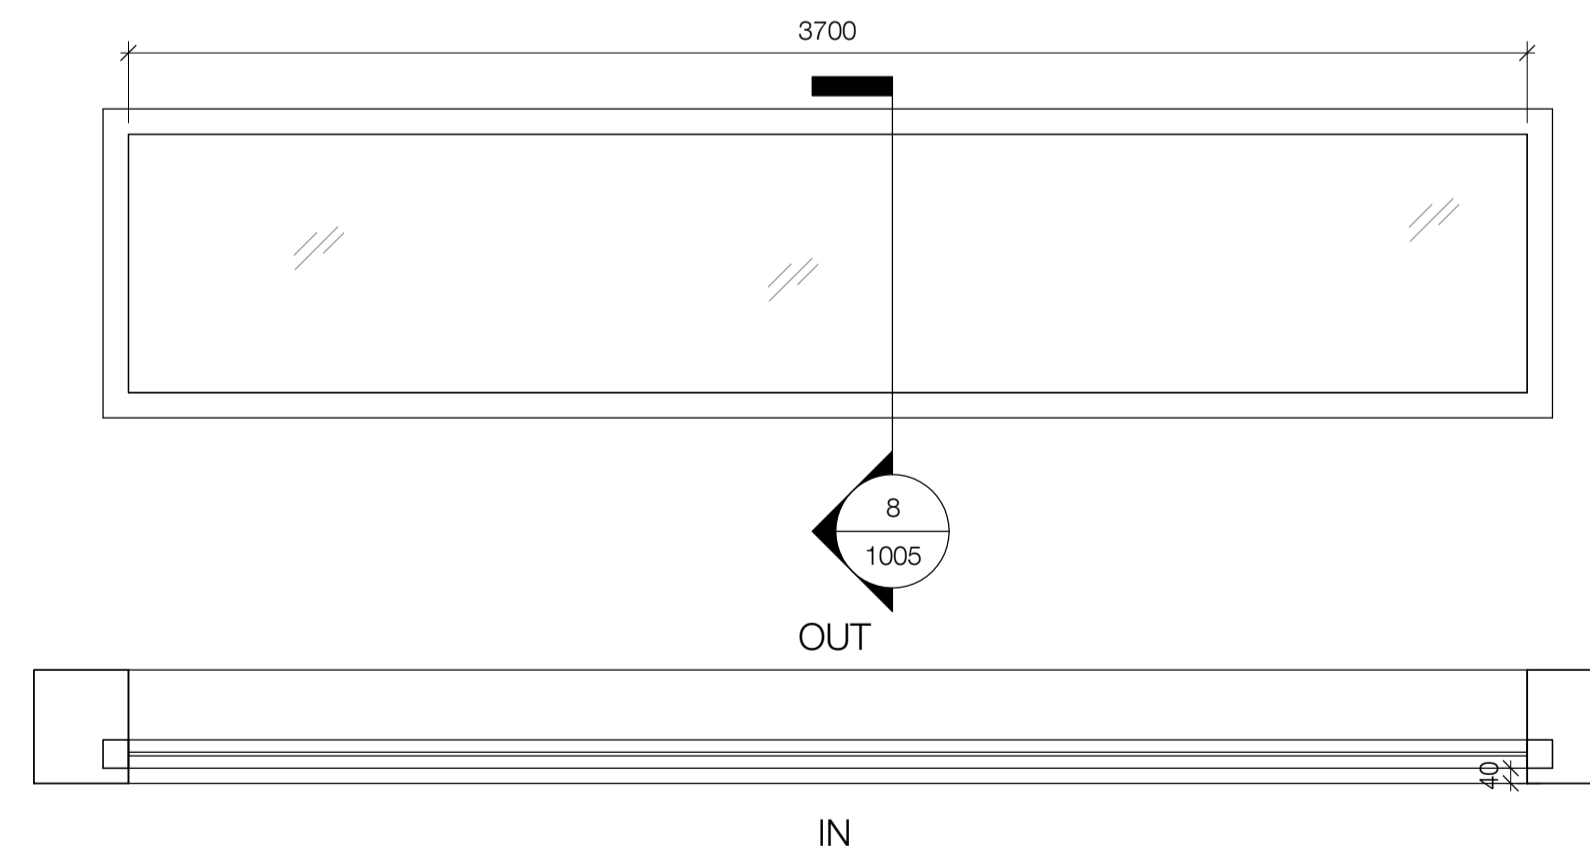

Type H1
Fixed Hidden Frame Window
Spec. Ref. L10/333

Mark	Width	Height	Fire Rating
W. 4. 07	3700.00	750.00	

standard notes

1. Do not scale this drawing.
2. All dimensions must be checked on site and any discrepancies verified with the architect.
3. Unless shown otherwise, all dimensions are to structural surfaces.

THIS IS NOT A CONSTRUCTION DRAWING. IT IS UNSUITABLE FOR THE PURPOSE OF CONSTRUCTION AND MUST ON NO ACCOUNT BE USED AS SUCH.

drawing notes

DESIGN INTENT: These are design intent drawings and do not show full construction information. The Contractor must develop the details, without changing the visual, spatial or other performances, to provide a fully developed scheme including all concealed components such as wind posts, vapour barriers and cavity barriers. All dimensions on this drawing are taken to finished surfaces unless specifically indicated on the dimensions itself.

KEY: Existing building (assumed)
 Proposed building

1. Bird protection wire to all windows. Spec Ref. N16/341

revisions

date	description
T1 25.03.15	Issued for Tender
P1 31.03.15	Planning Conditions Issue

UCL LAWS Bentham House

date 11.03.15
client UCL
scale As indicated
drawing Window Types - Sheet 2
drawn TN
checked TG
drawing number 3000-A-1021
rev P1

C:\Revit Local\Project Path\3000_UCL Laws_CENTRAL_jonathan.mann.rvt

Levitt Bernstein
1 Kingsland Passage
London
E8 2BB

t: 020 7275 7676
f: 020 7275 9348
w: levittbernstein.co.uk
e: post@levittbernstein.co.uk

Levitt Bernstein