

t 020 75869624
m 07985 035333
KasiaWhitfield@gmail.com



KASIA WHITFIELD
design consultant

15 LOWER MERTON RISE
LONDON NW3 3RA

GROUND FLOOR PLAN
as Existing

1:50/A3
2015.04.13

LMR 15/EX1

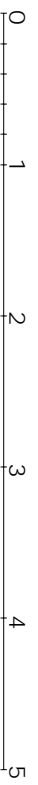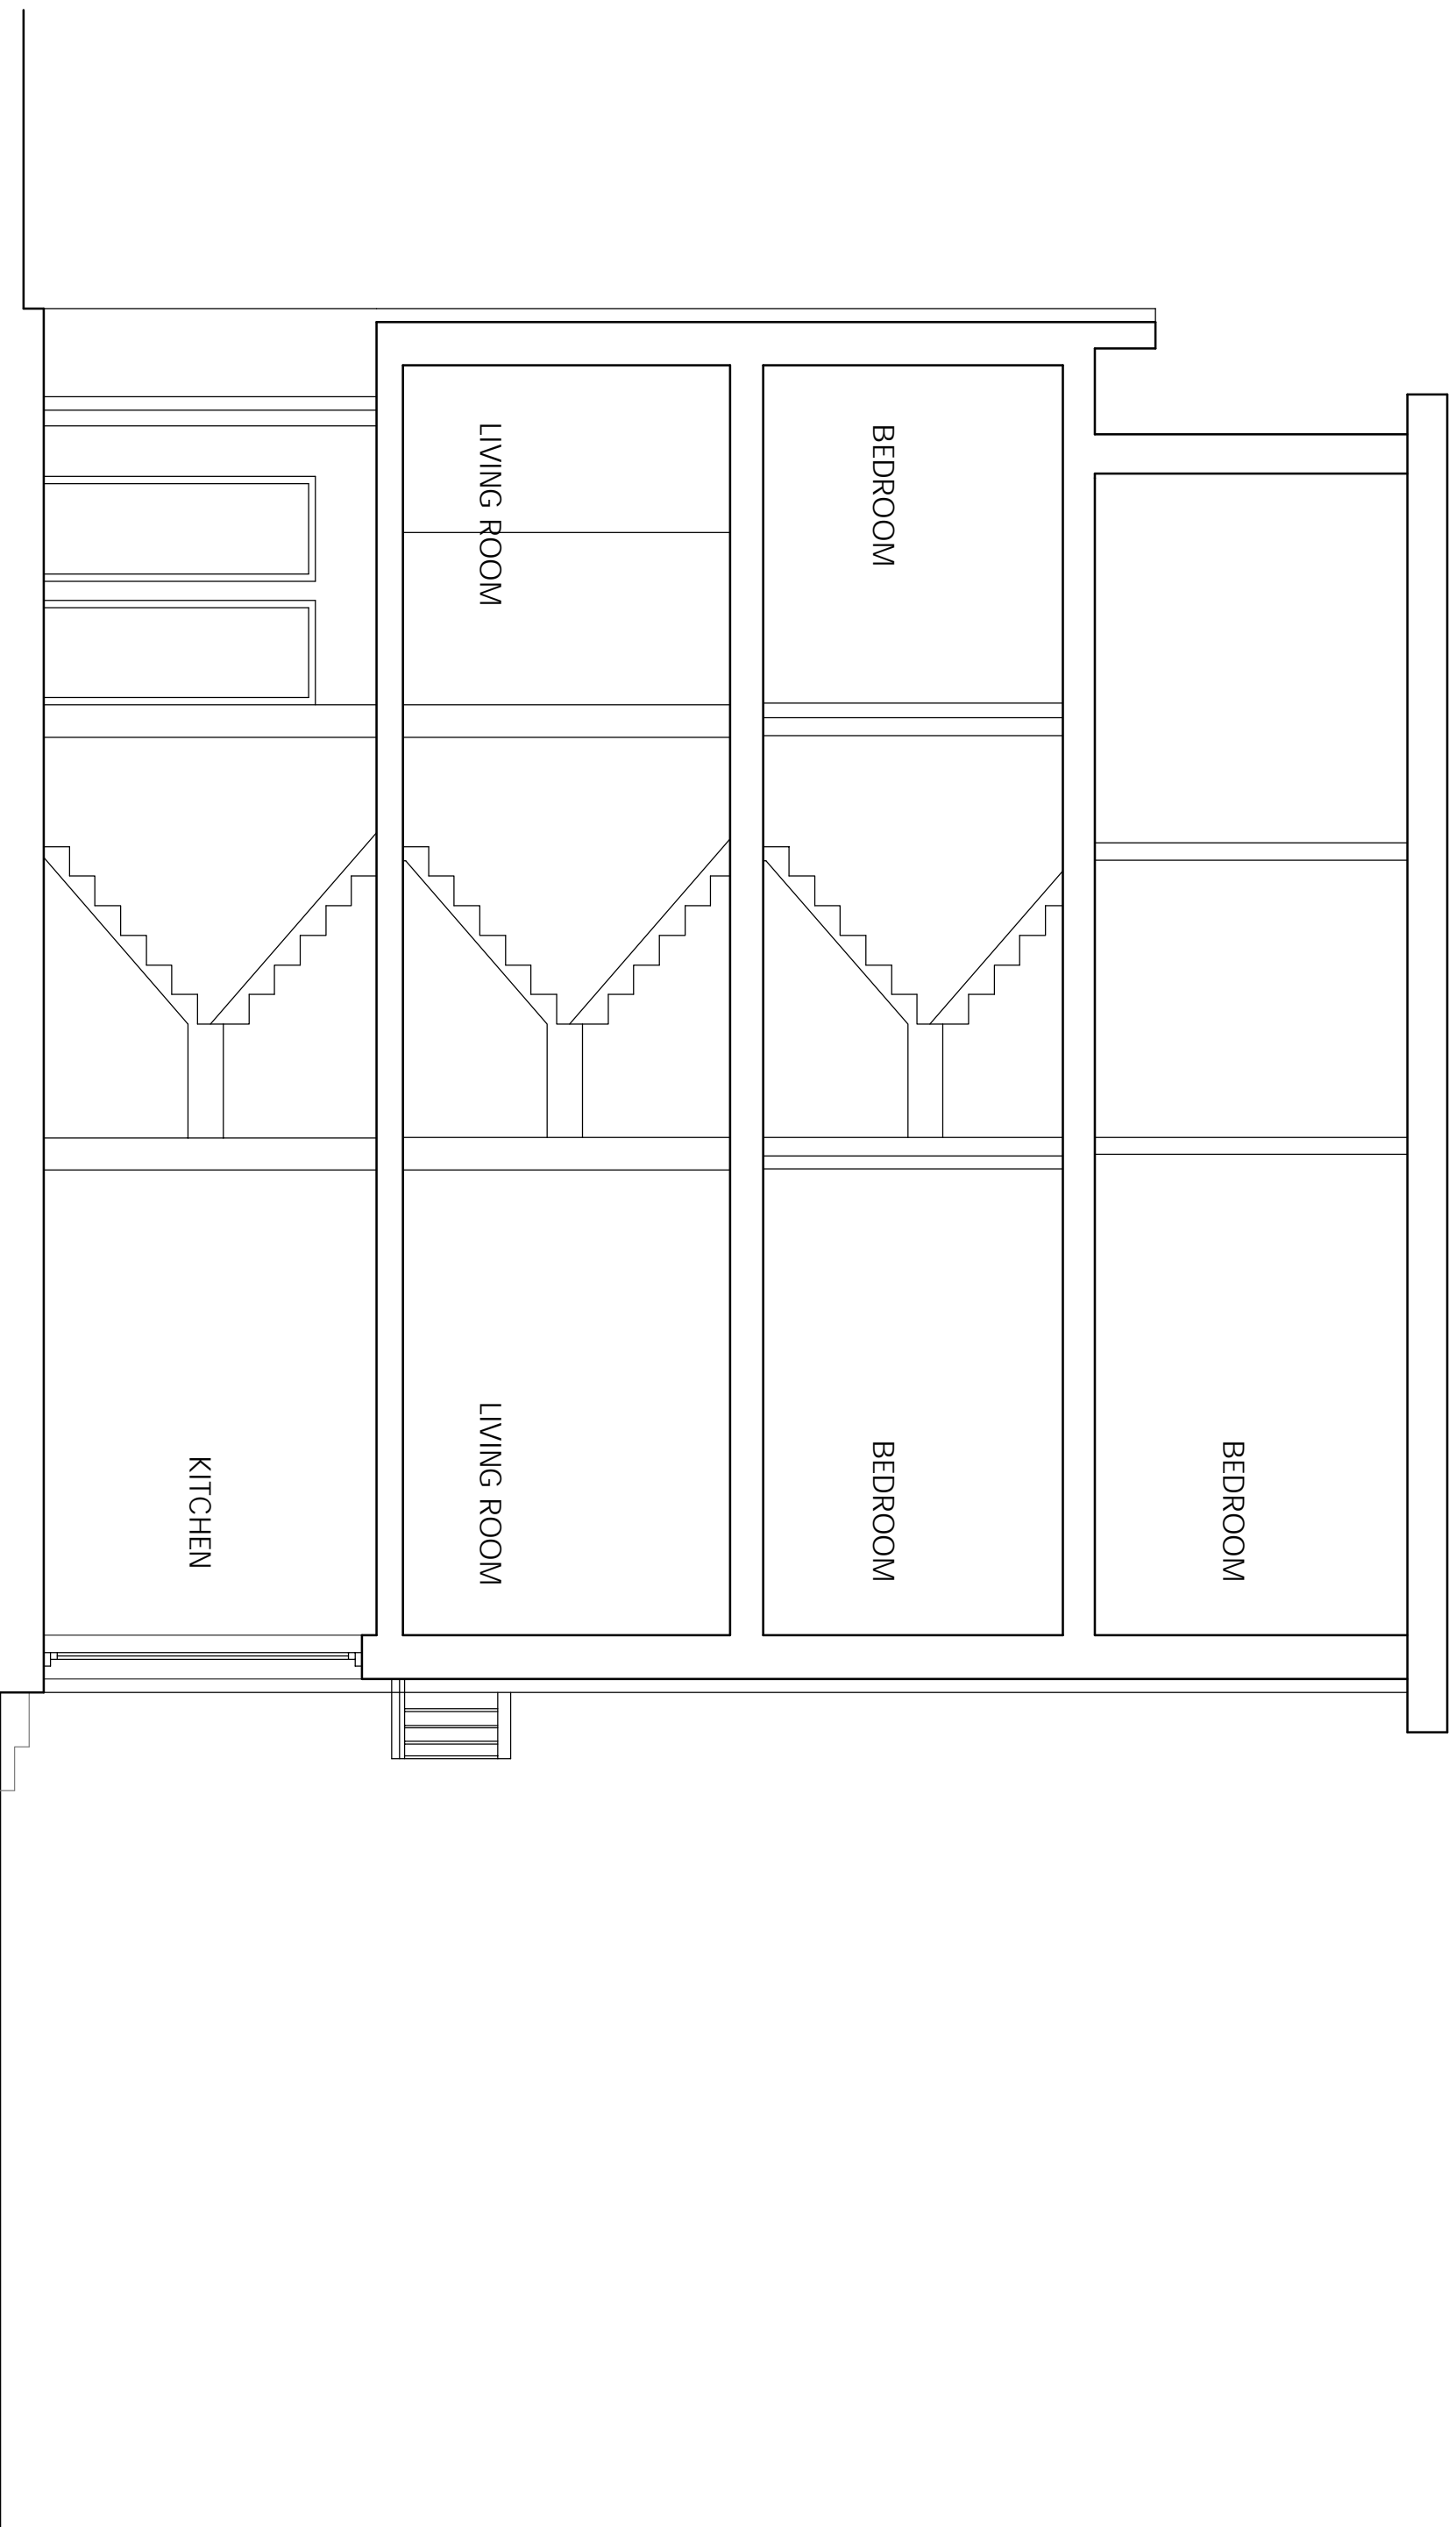

t 020 75869624
m 07985 035333
KasiaWhitfield@gmail.com

KASIA WHITFIELD
design consultant

15 LOWER MERTON RISE
LONDON NW3 3RA


LONG SECTION
as Existing

1:50/A3
2015.04.13

LMR 15/EX5

HOUSE No. 13

HOUSE No. 15

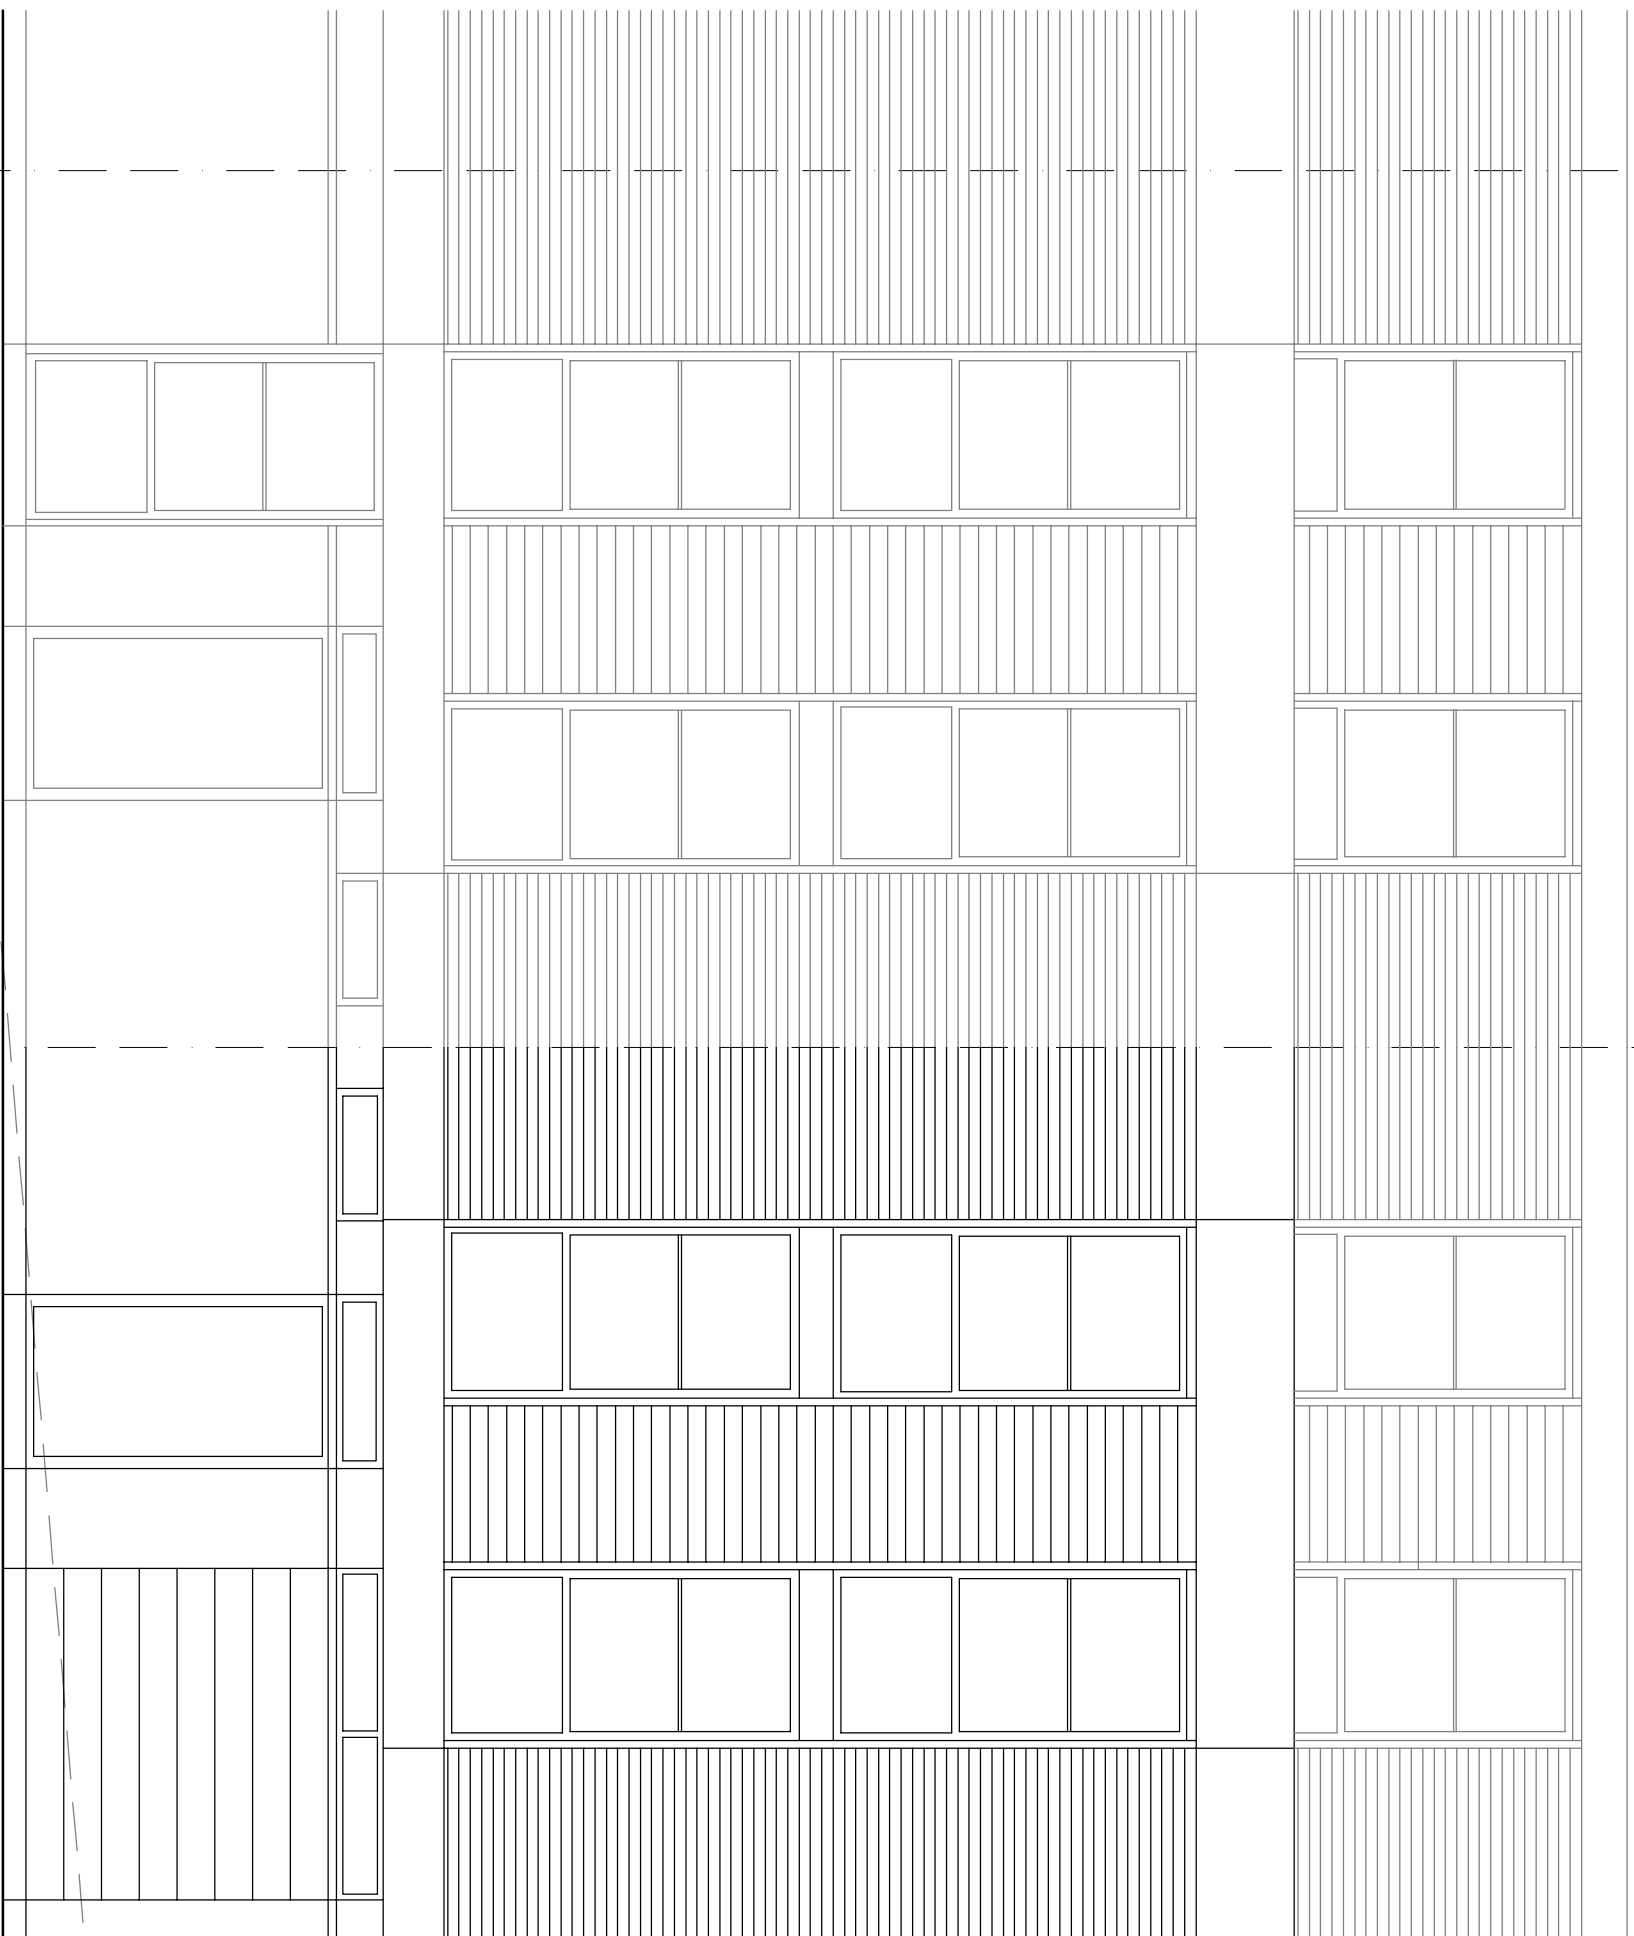


t 020 75869624
m 07985 035333
KasiaWhitfield@gmail.com

KASIA WHITFIELD
design consultant

15 LOWER MERTON RISE
LONDON NW3 3RA
FRONT ELEVATION
as Existing

1:50/A3
2015.04.13
LMR 15/EX6

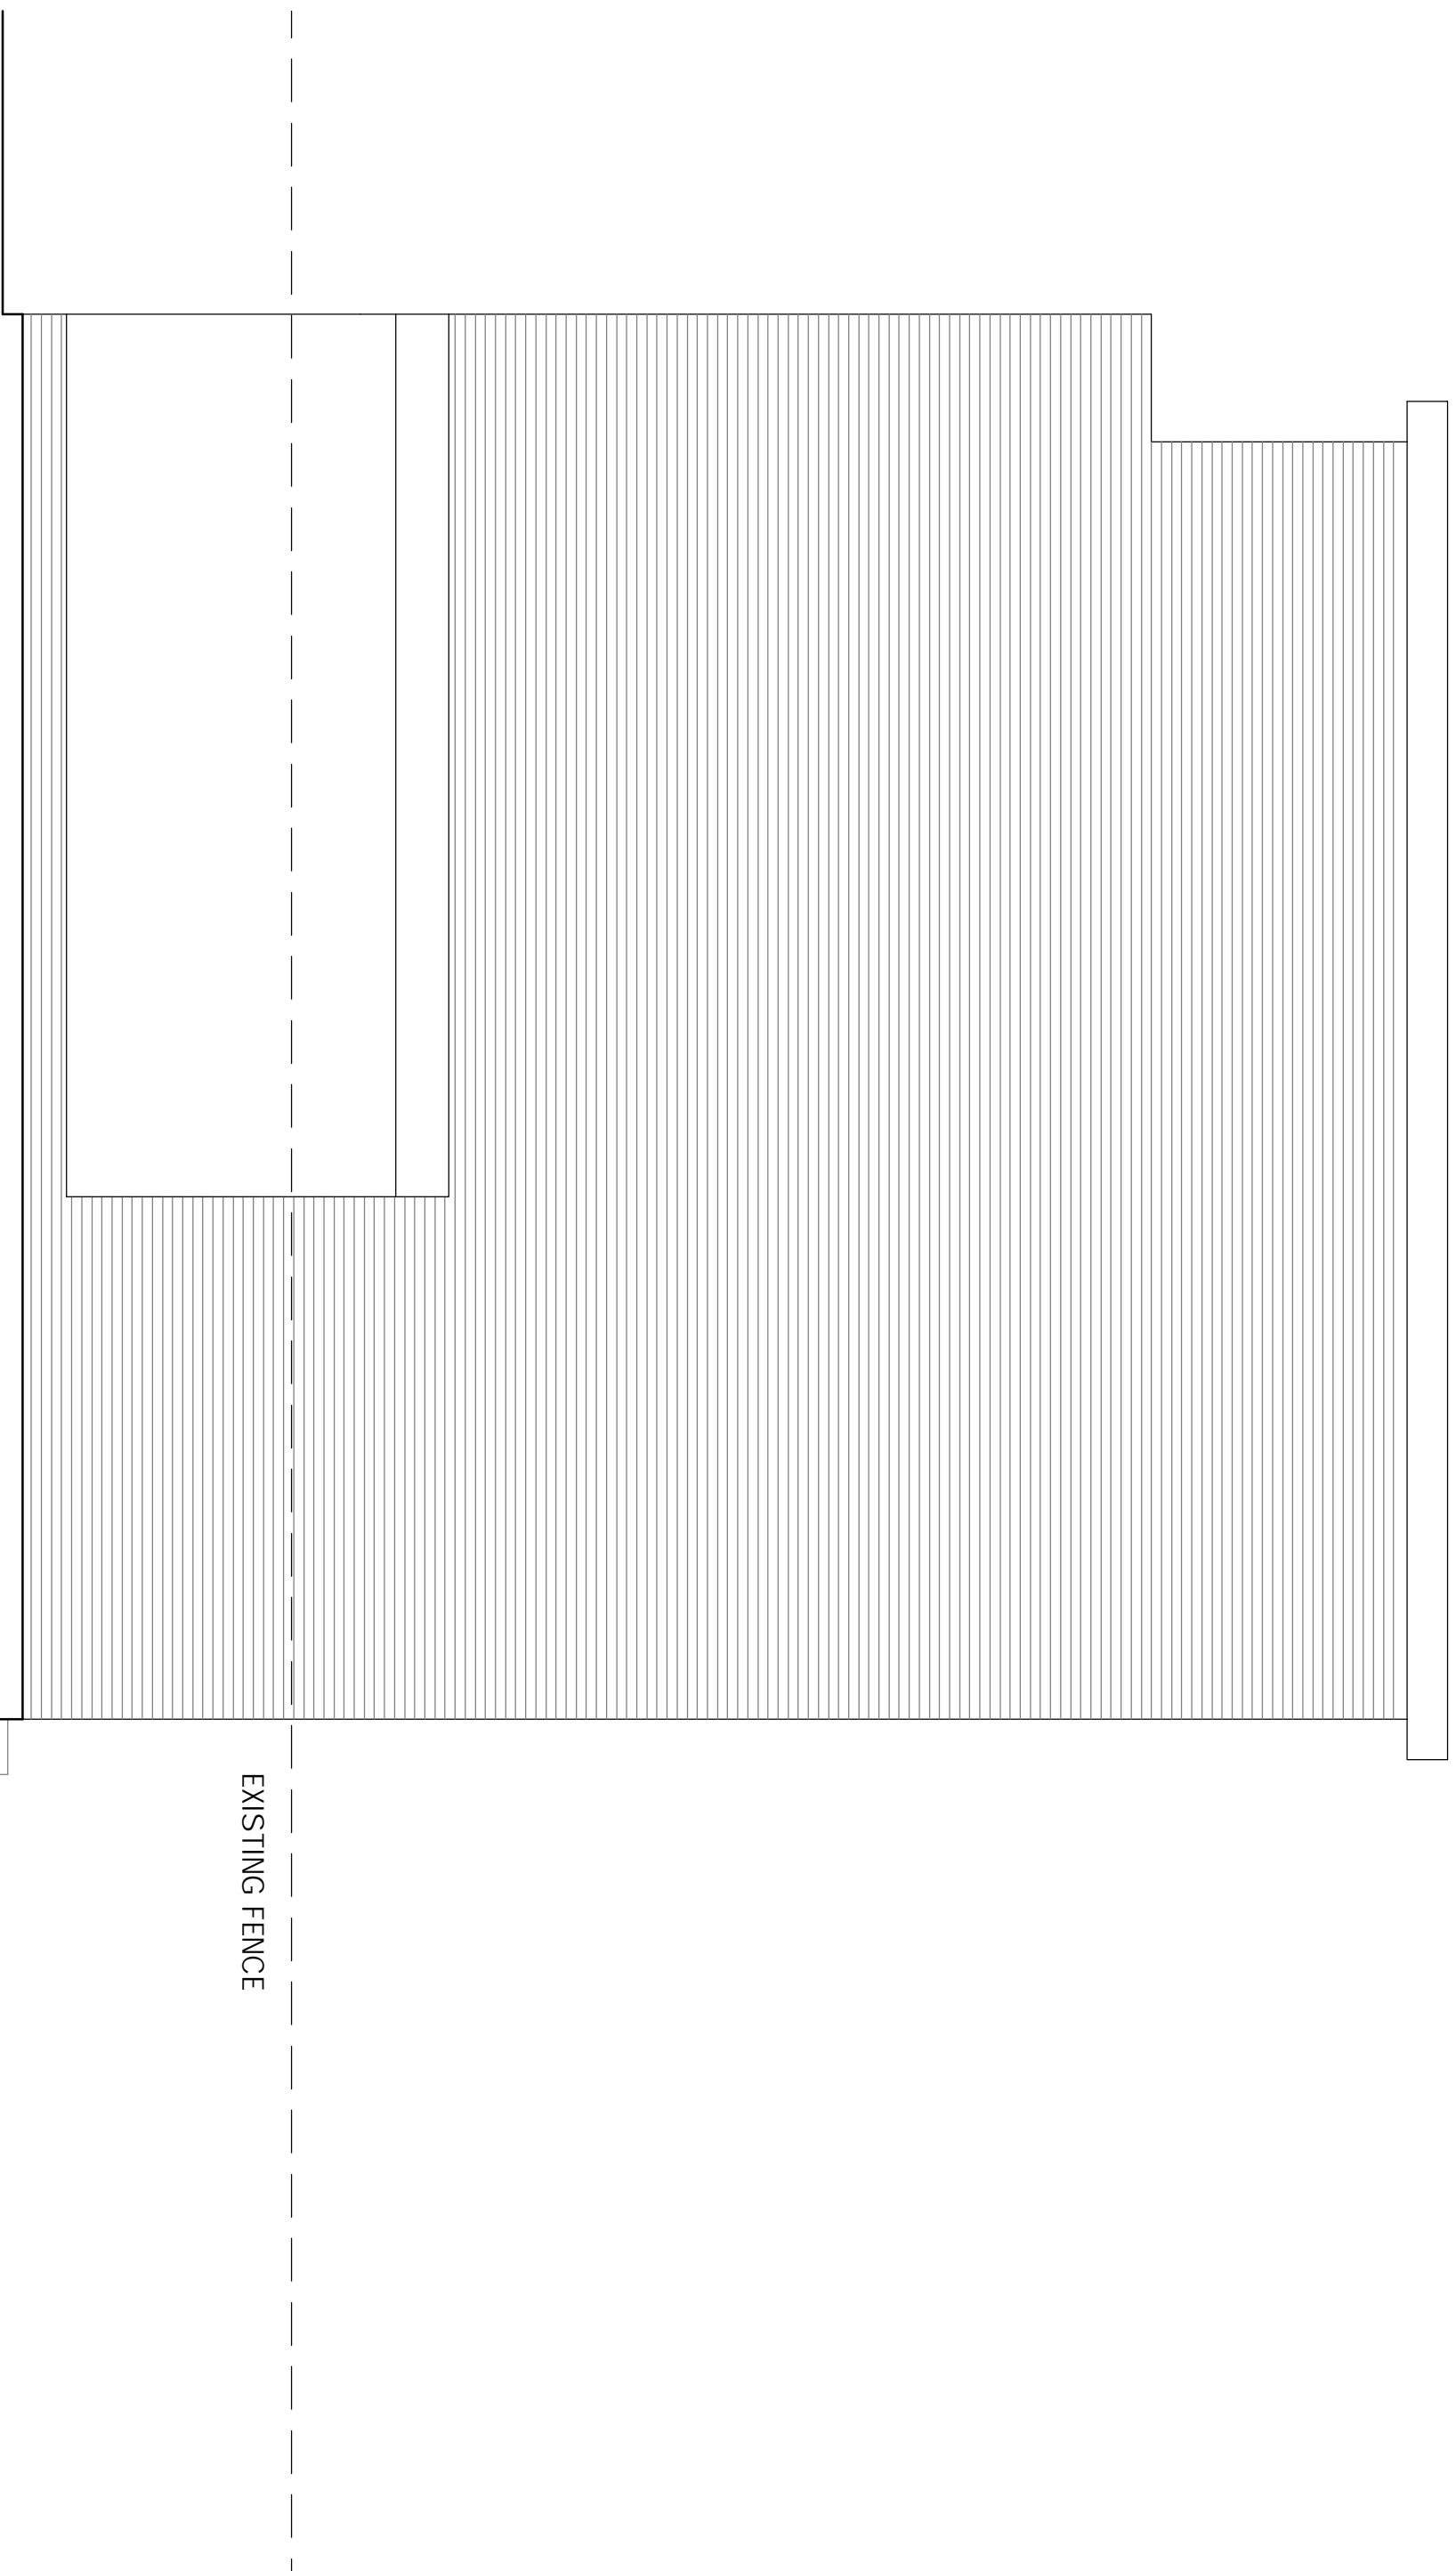

EXISTING FENCE

t 020 75869624
m 07985 035333
KasiaWhitfield@gmail.com

KASIA WHITFIELD
design consultant


15 LOWER MERTON RISE
LONDON NW3 3RA
SIDE ELEVATION
as Existing

1:50/A3
2015.04.13
LMR 15/EX7

HOUSE No. 15

HOUSE No. 13

HOUSE No

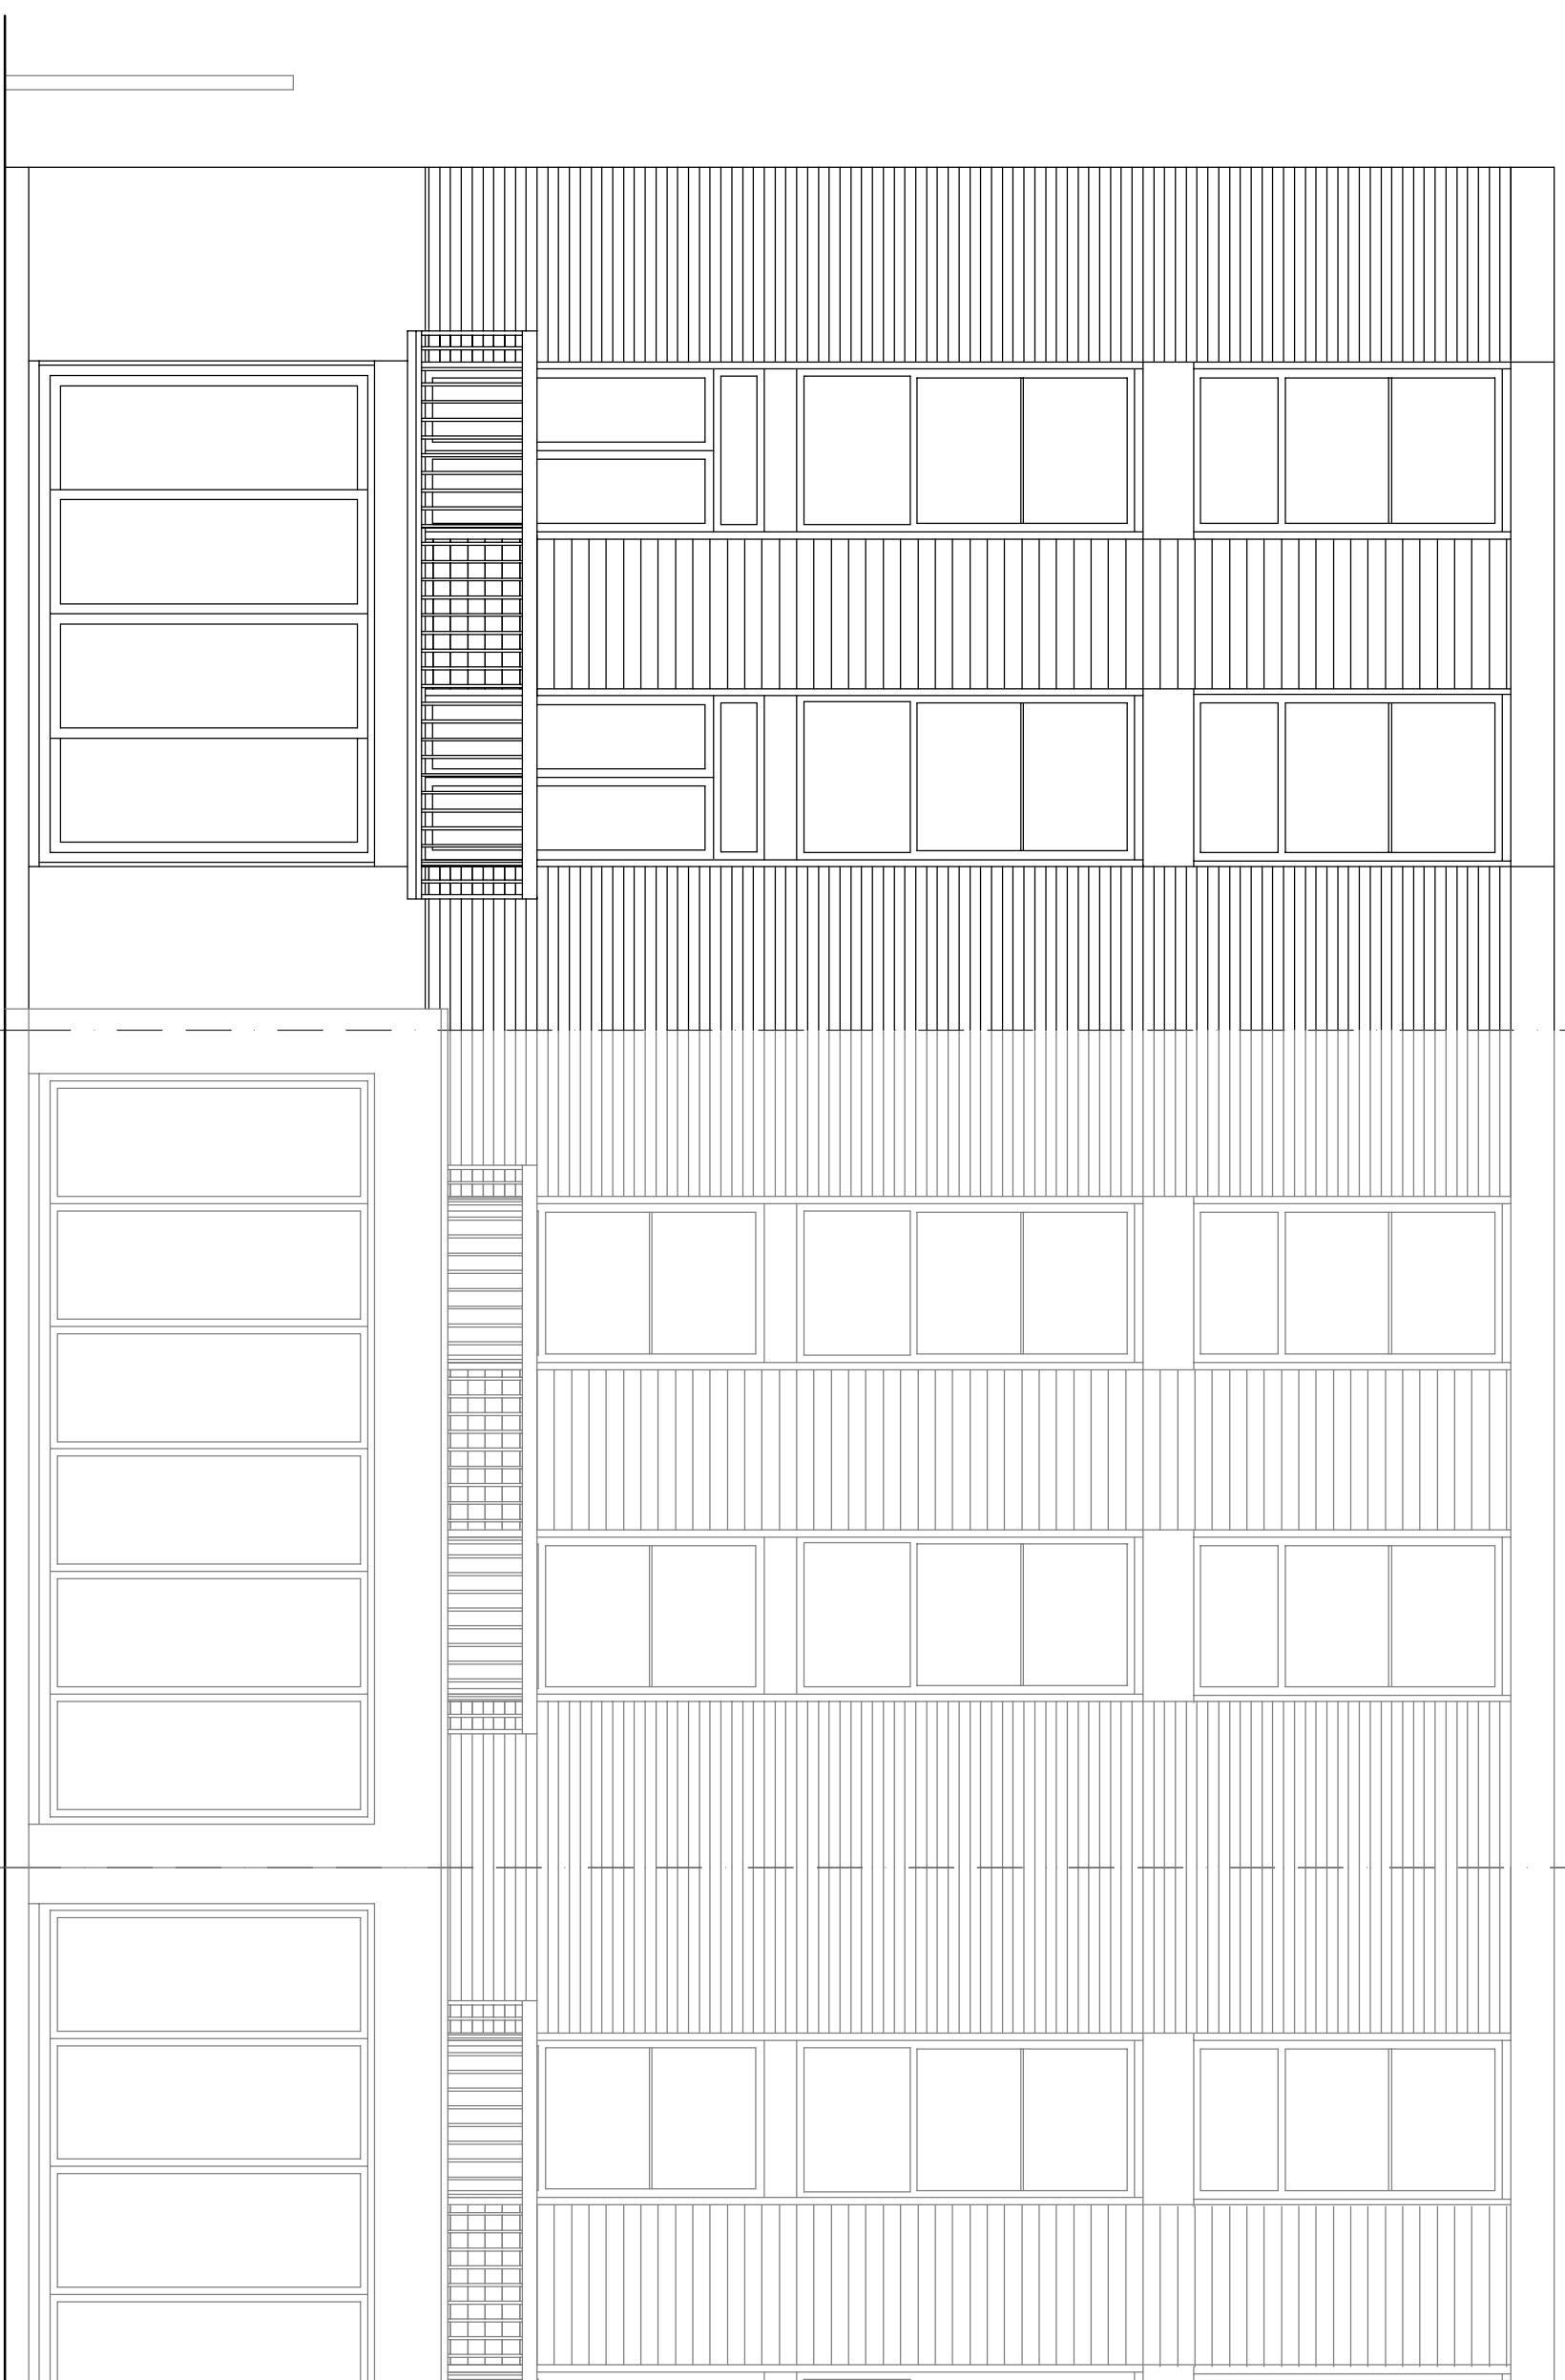

0 1 2 3 4 5

t 020 75869624
m 07985 035333
KasiaWhitfield@gmail.com

KASIA WHITFIELD
design consultant

15 LOWER MERTON RISE
LONDON NW3 3RA
REAR ELEVATION
as Existing

1:50/A3
2015.04.13
LMR 15/EX8