


--- WALLS TO BE REMOVED
NEW WALLS

t 020 75869624
m 07985 035333
KasiaWhitfield@gmail.com

KASIA WHITFIELD
design consultant

15 LOWER MERTON RISE
LONDON NW3 3RA
GROUND FLOOR PLAN
as Proposed

1:50/A3
2015.04.13
LMR 15/PP1

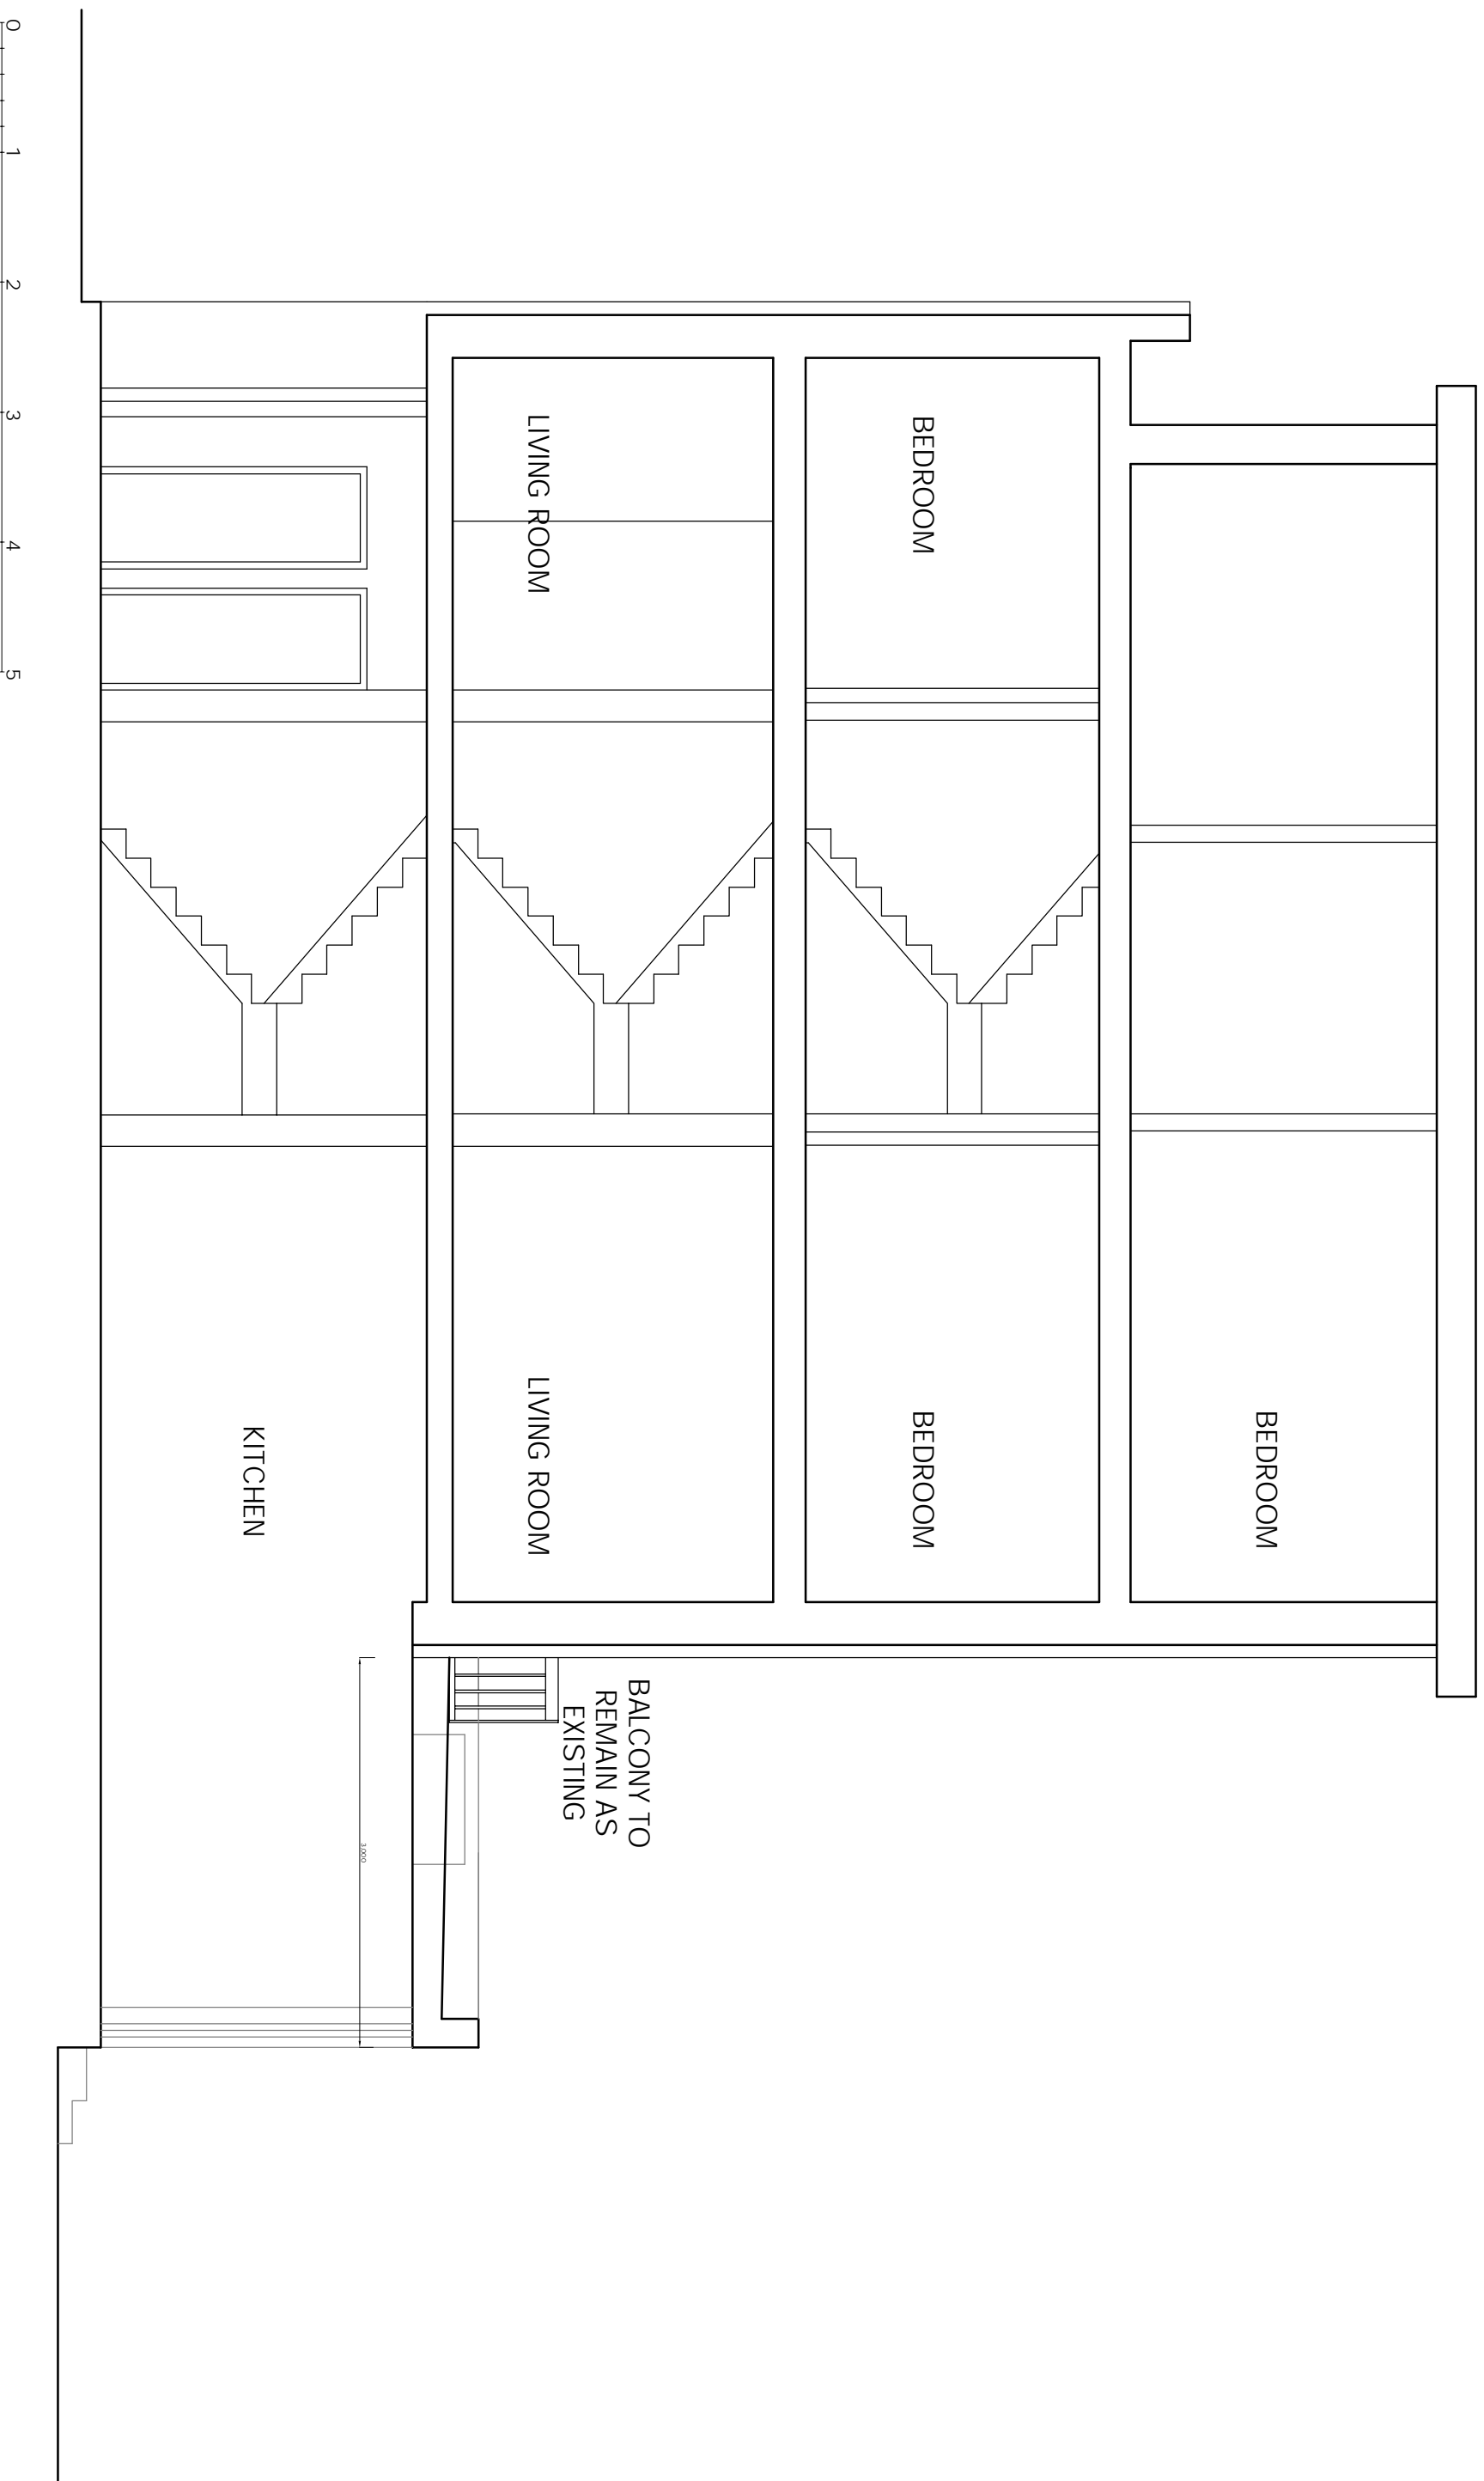

t 020 75869624
m 07985 035333
KasiaWhitfield@gmail.com

KASIA WHITFIELD
design consultant

15 LOWER MERTON RISE
LONDON NW3 3RA

LONG SECTION
as Proposed


1:50/A3
2015.04.13

LMR 15/PP5

No. 11

HOUSE No. 13

HOUSE No. 15

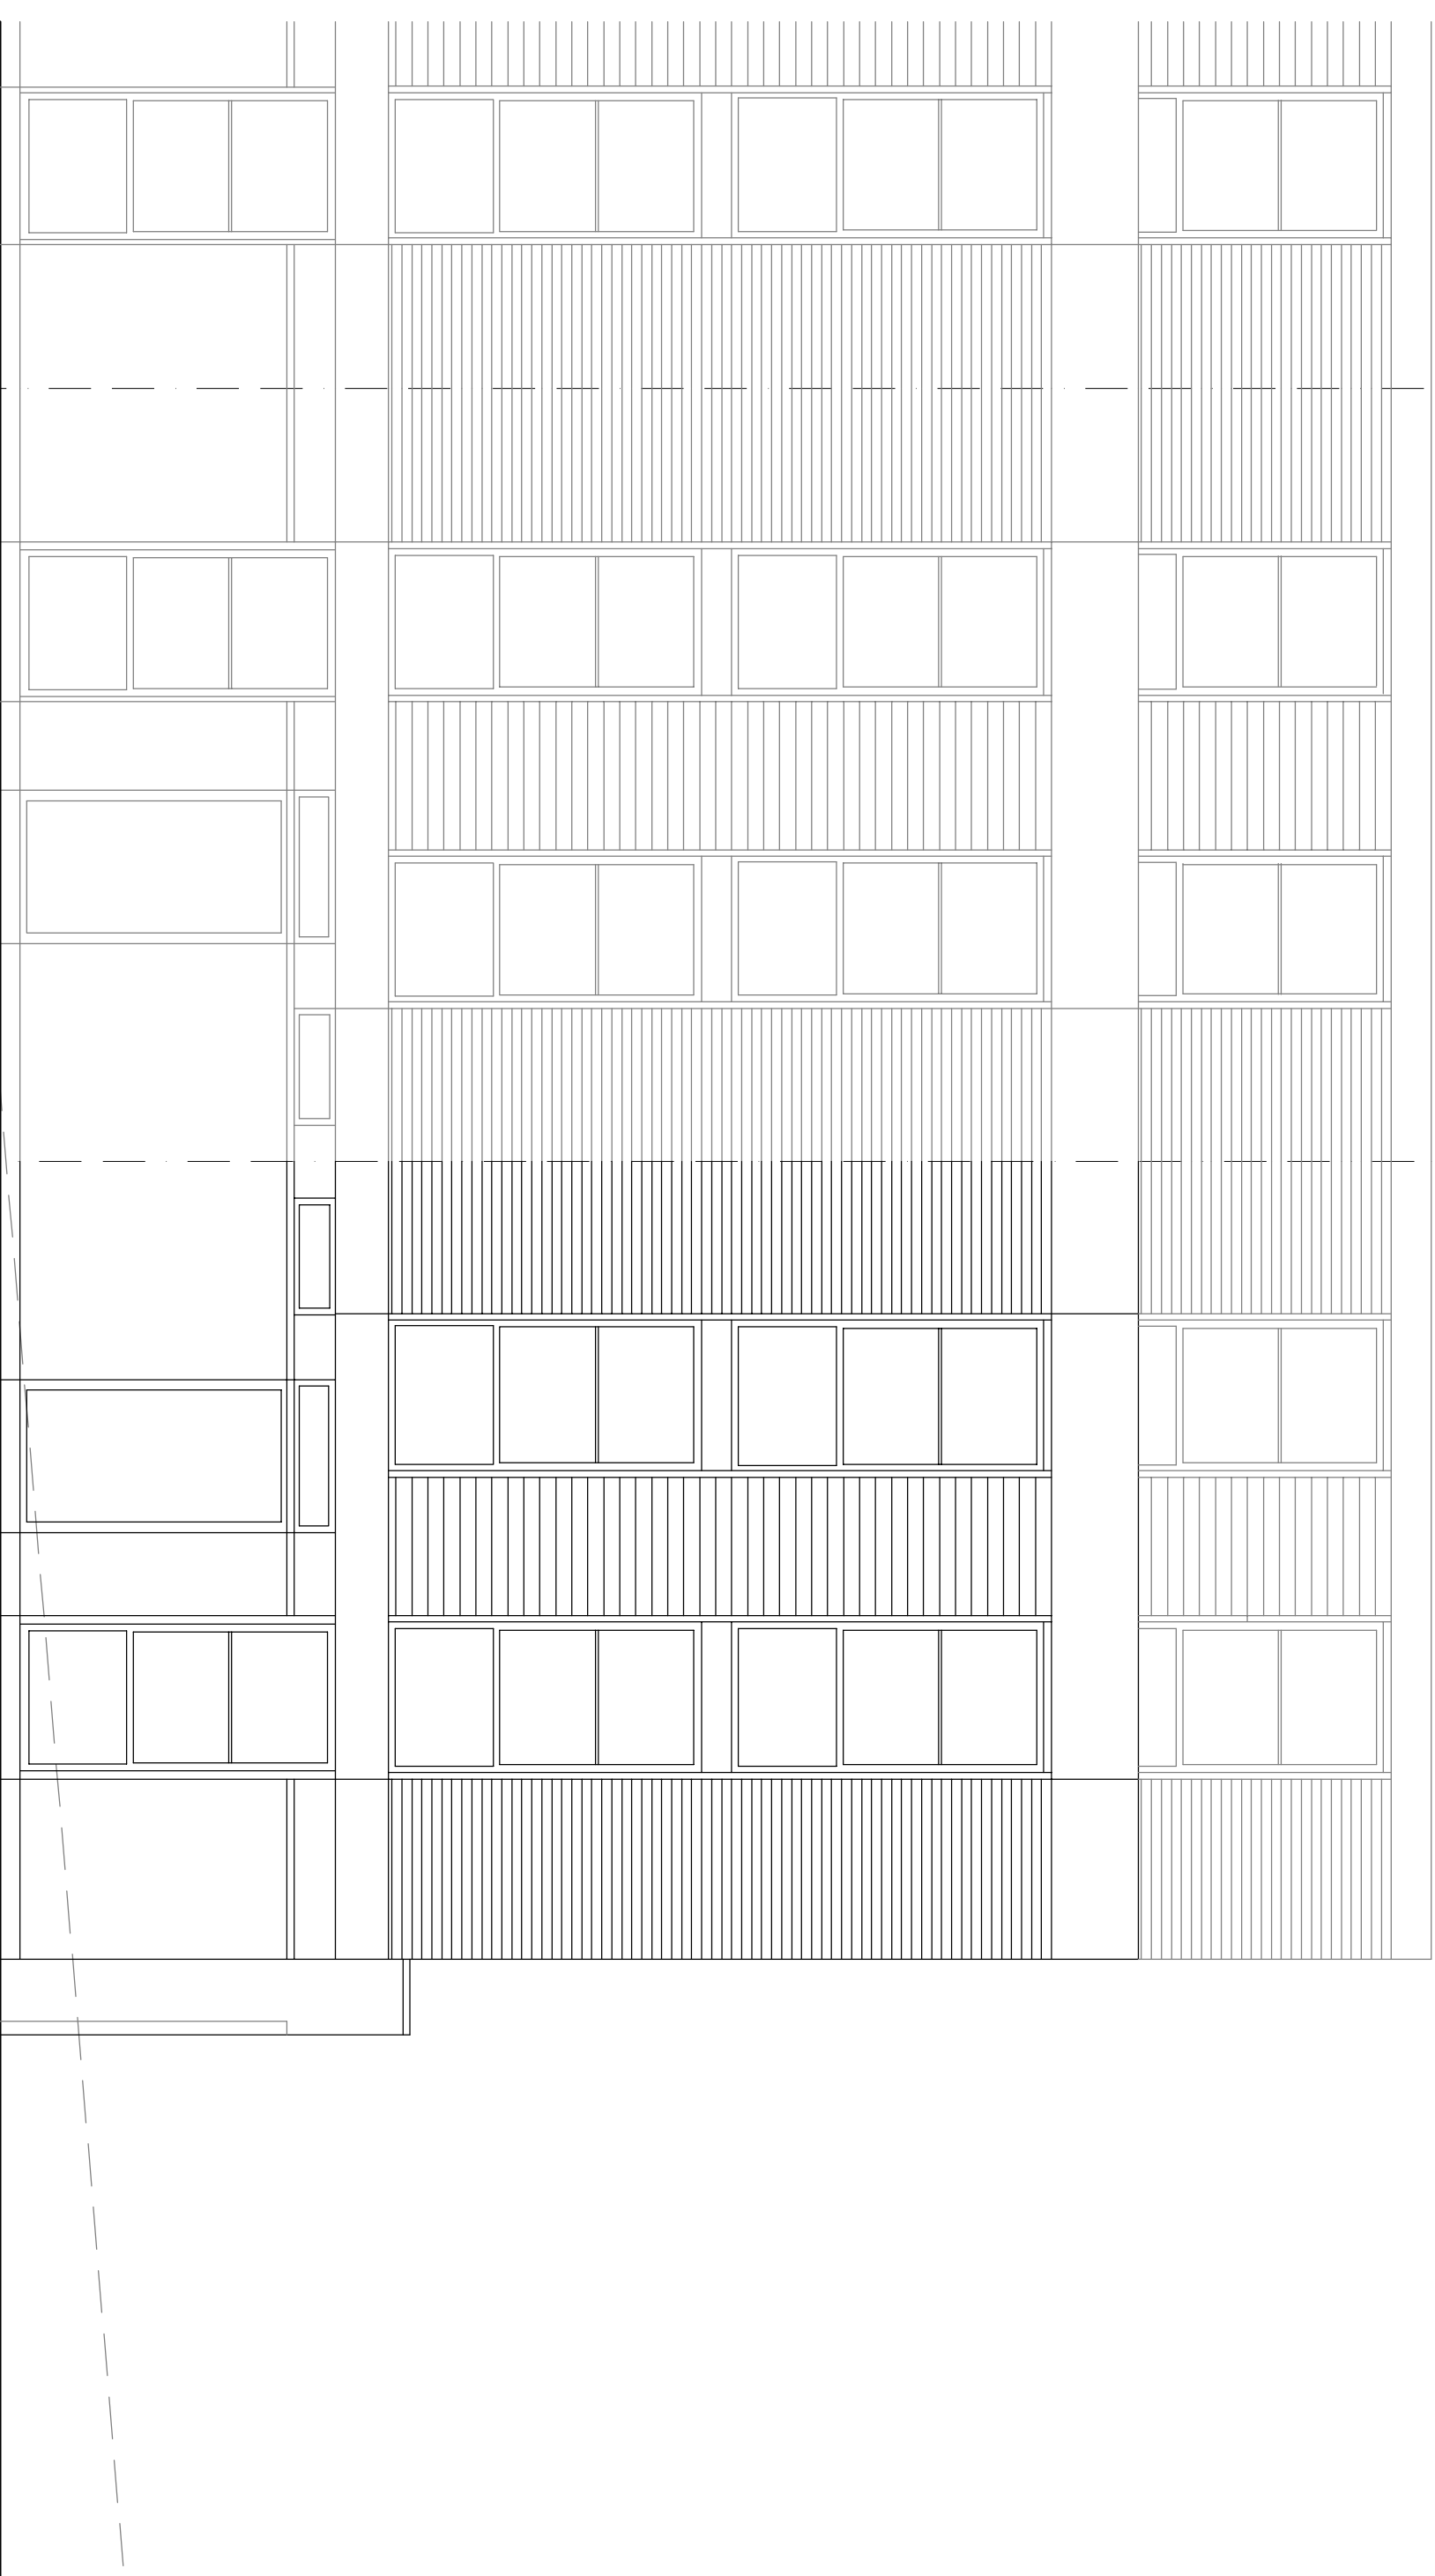

NEW
WINDOW




t 020 75869624
m 07985 035333
KasiaWhitfield@gmail.com

KASIA WHITFIELD
design consultant

15 LOWER MERTON RISE
LONDON NW3 3RA
FRONT ELEVATION
as Proposed

1:50/A3
2015.04.13
LMR 15/PP6

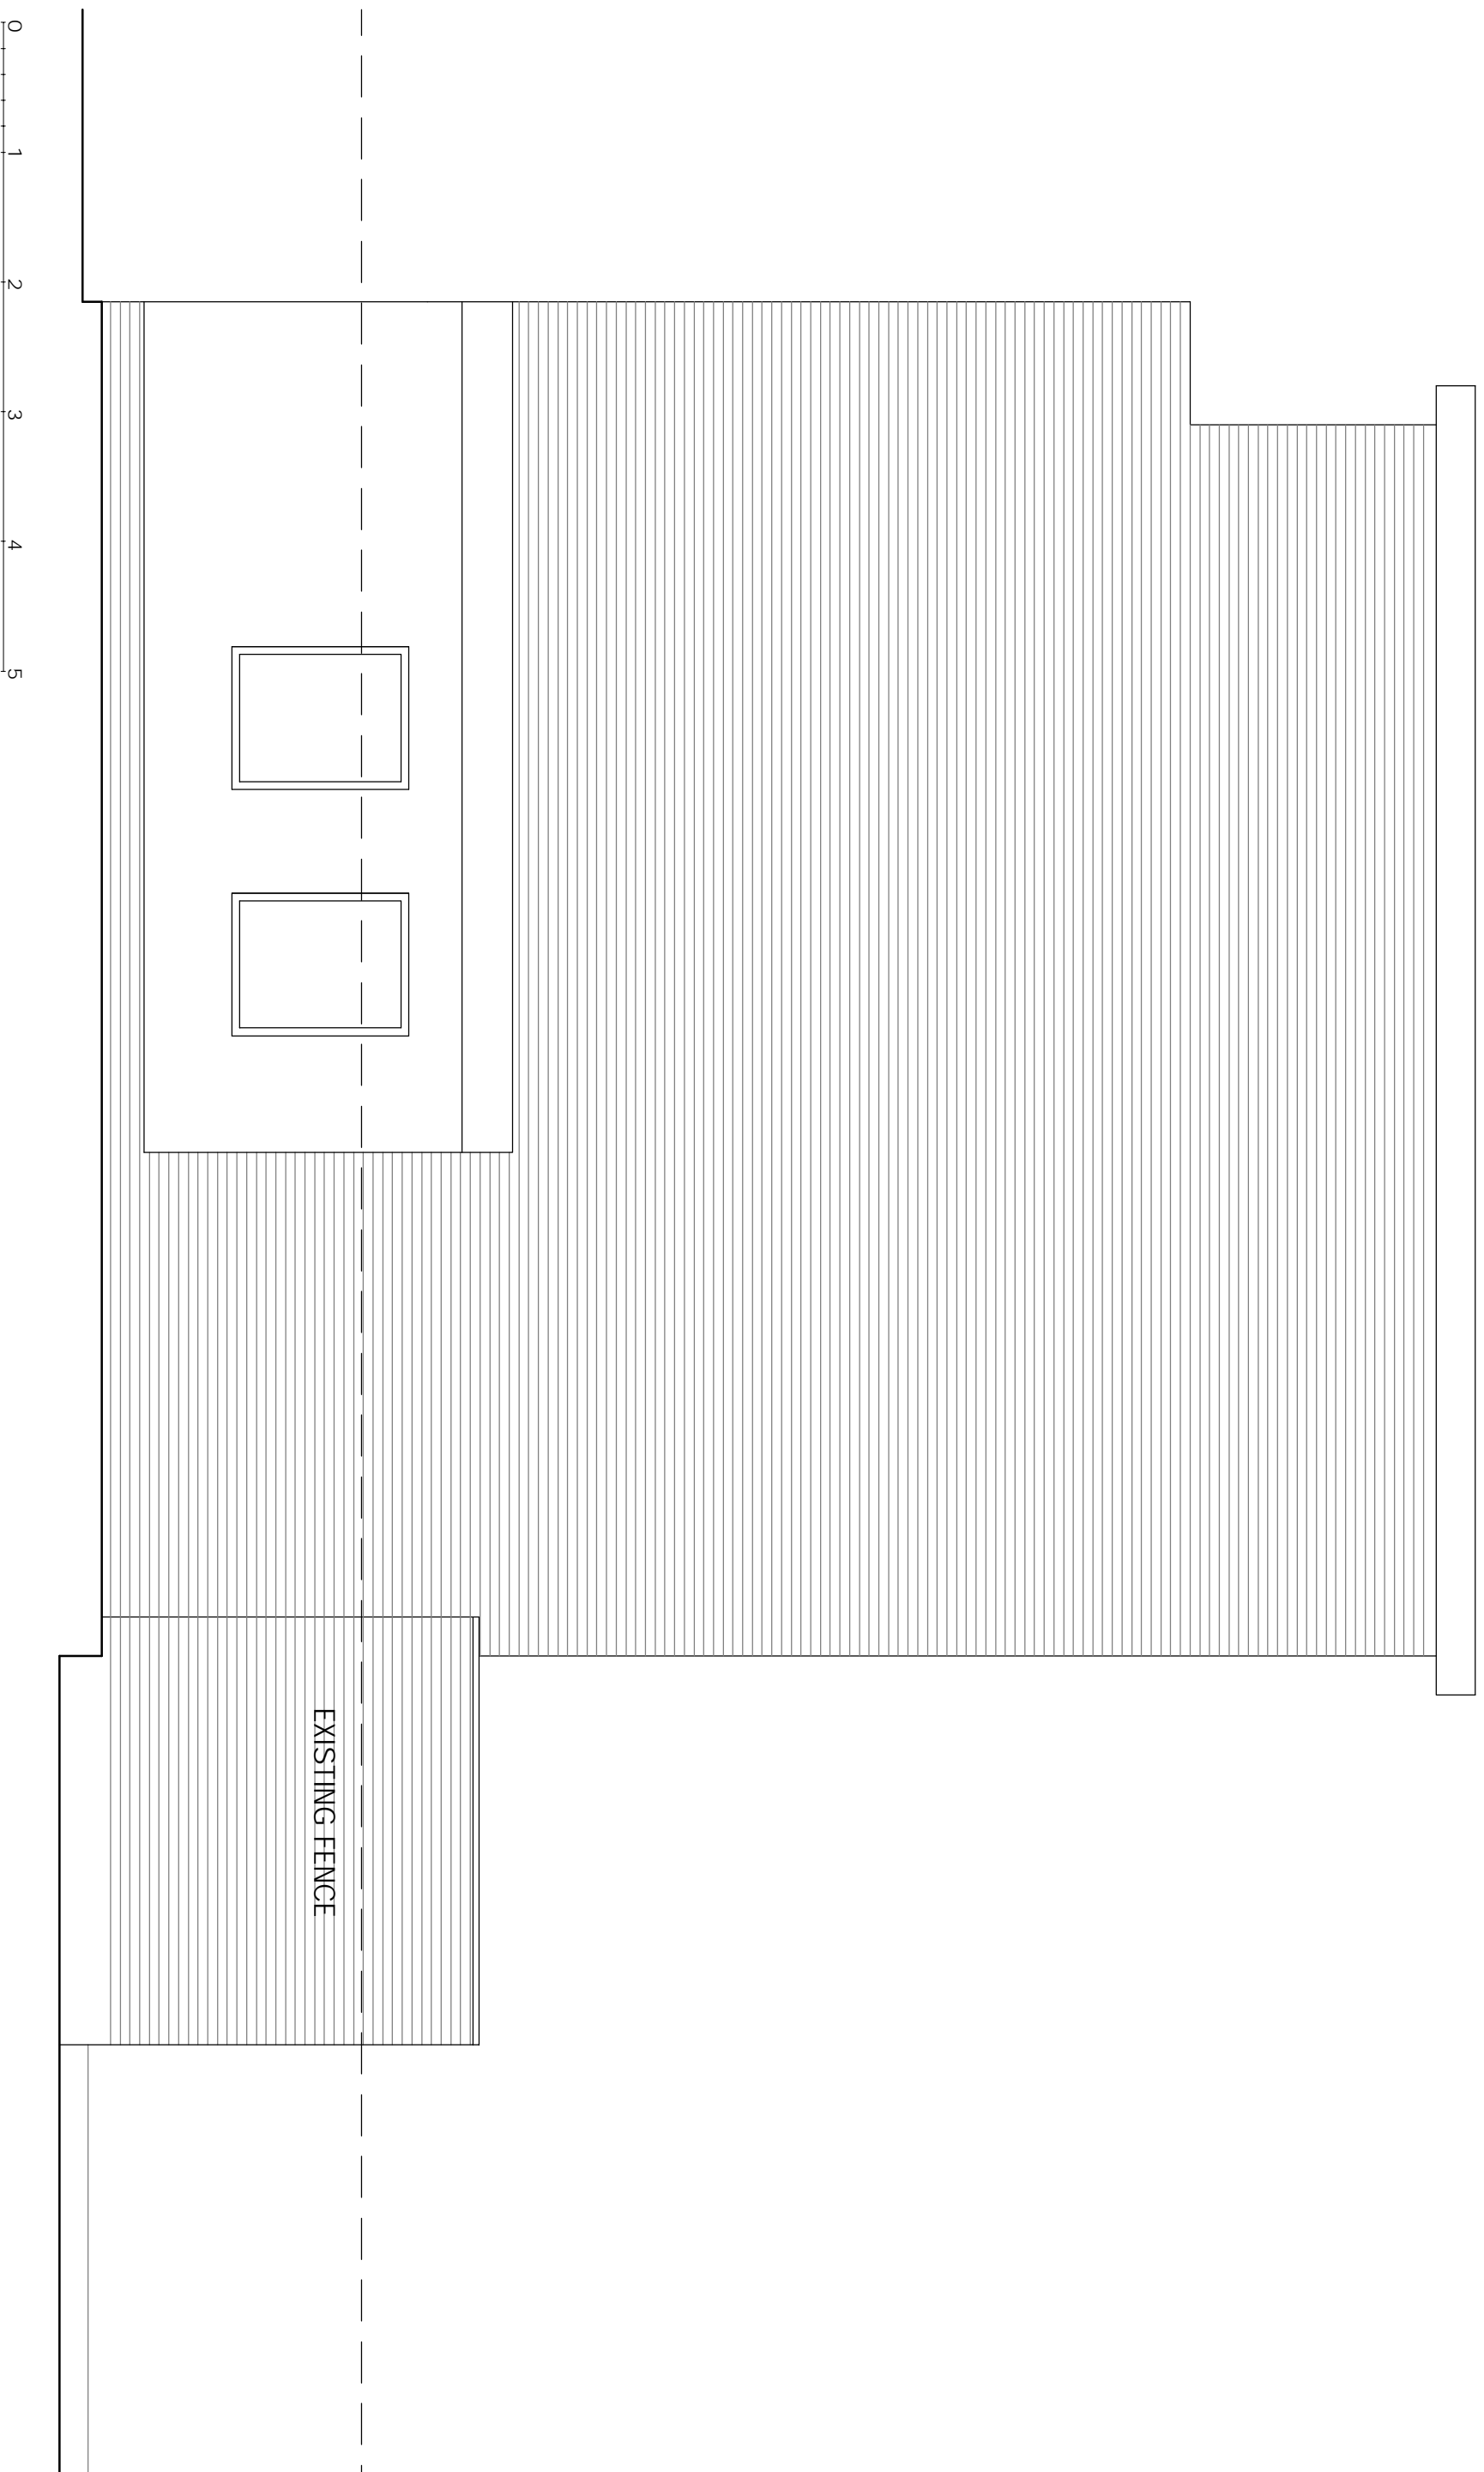

EXISTING FENCE

t 020 75869624
m 07985 035333
KasiaWhitfield@gmail.com

KASIA WHITFIELD
design consultant


15 LOWER MERTON RISE
LONDON NW3 3RA
SIDE ELEVATION
as Proposed

1:50/A3
2015.04.13
LMR 15/PP7

HOUSE No. 15

HOUSE No. 13

HOUS

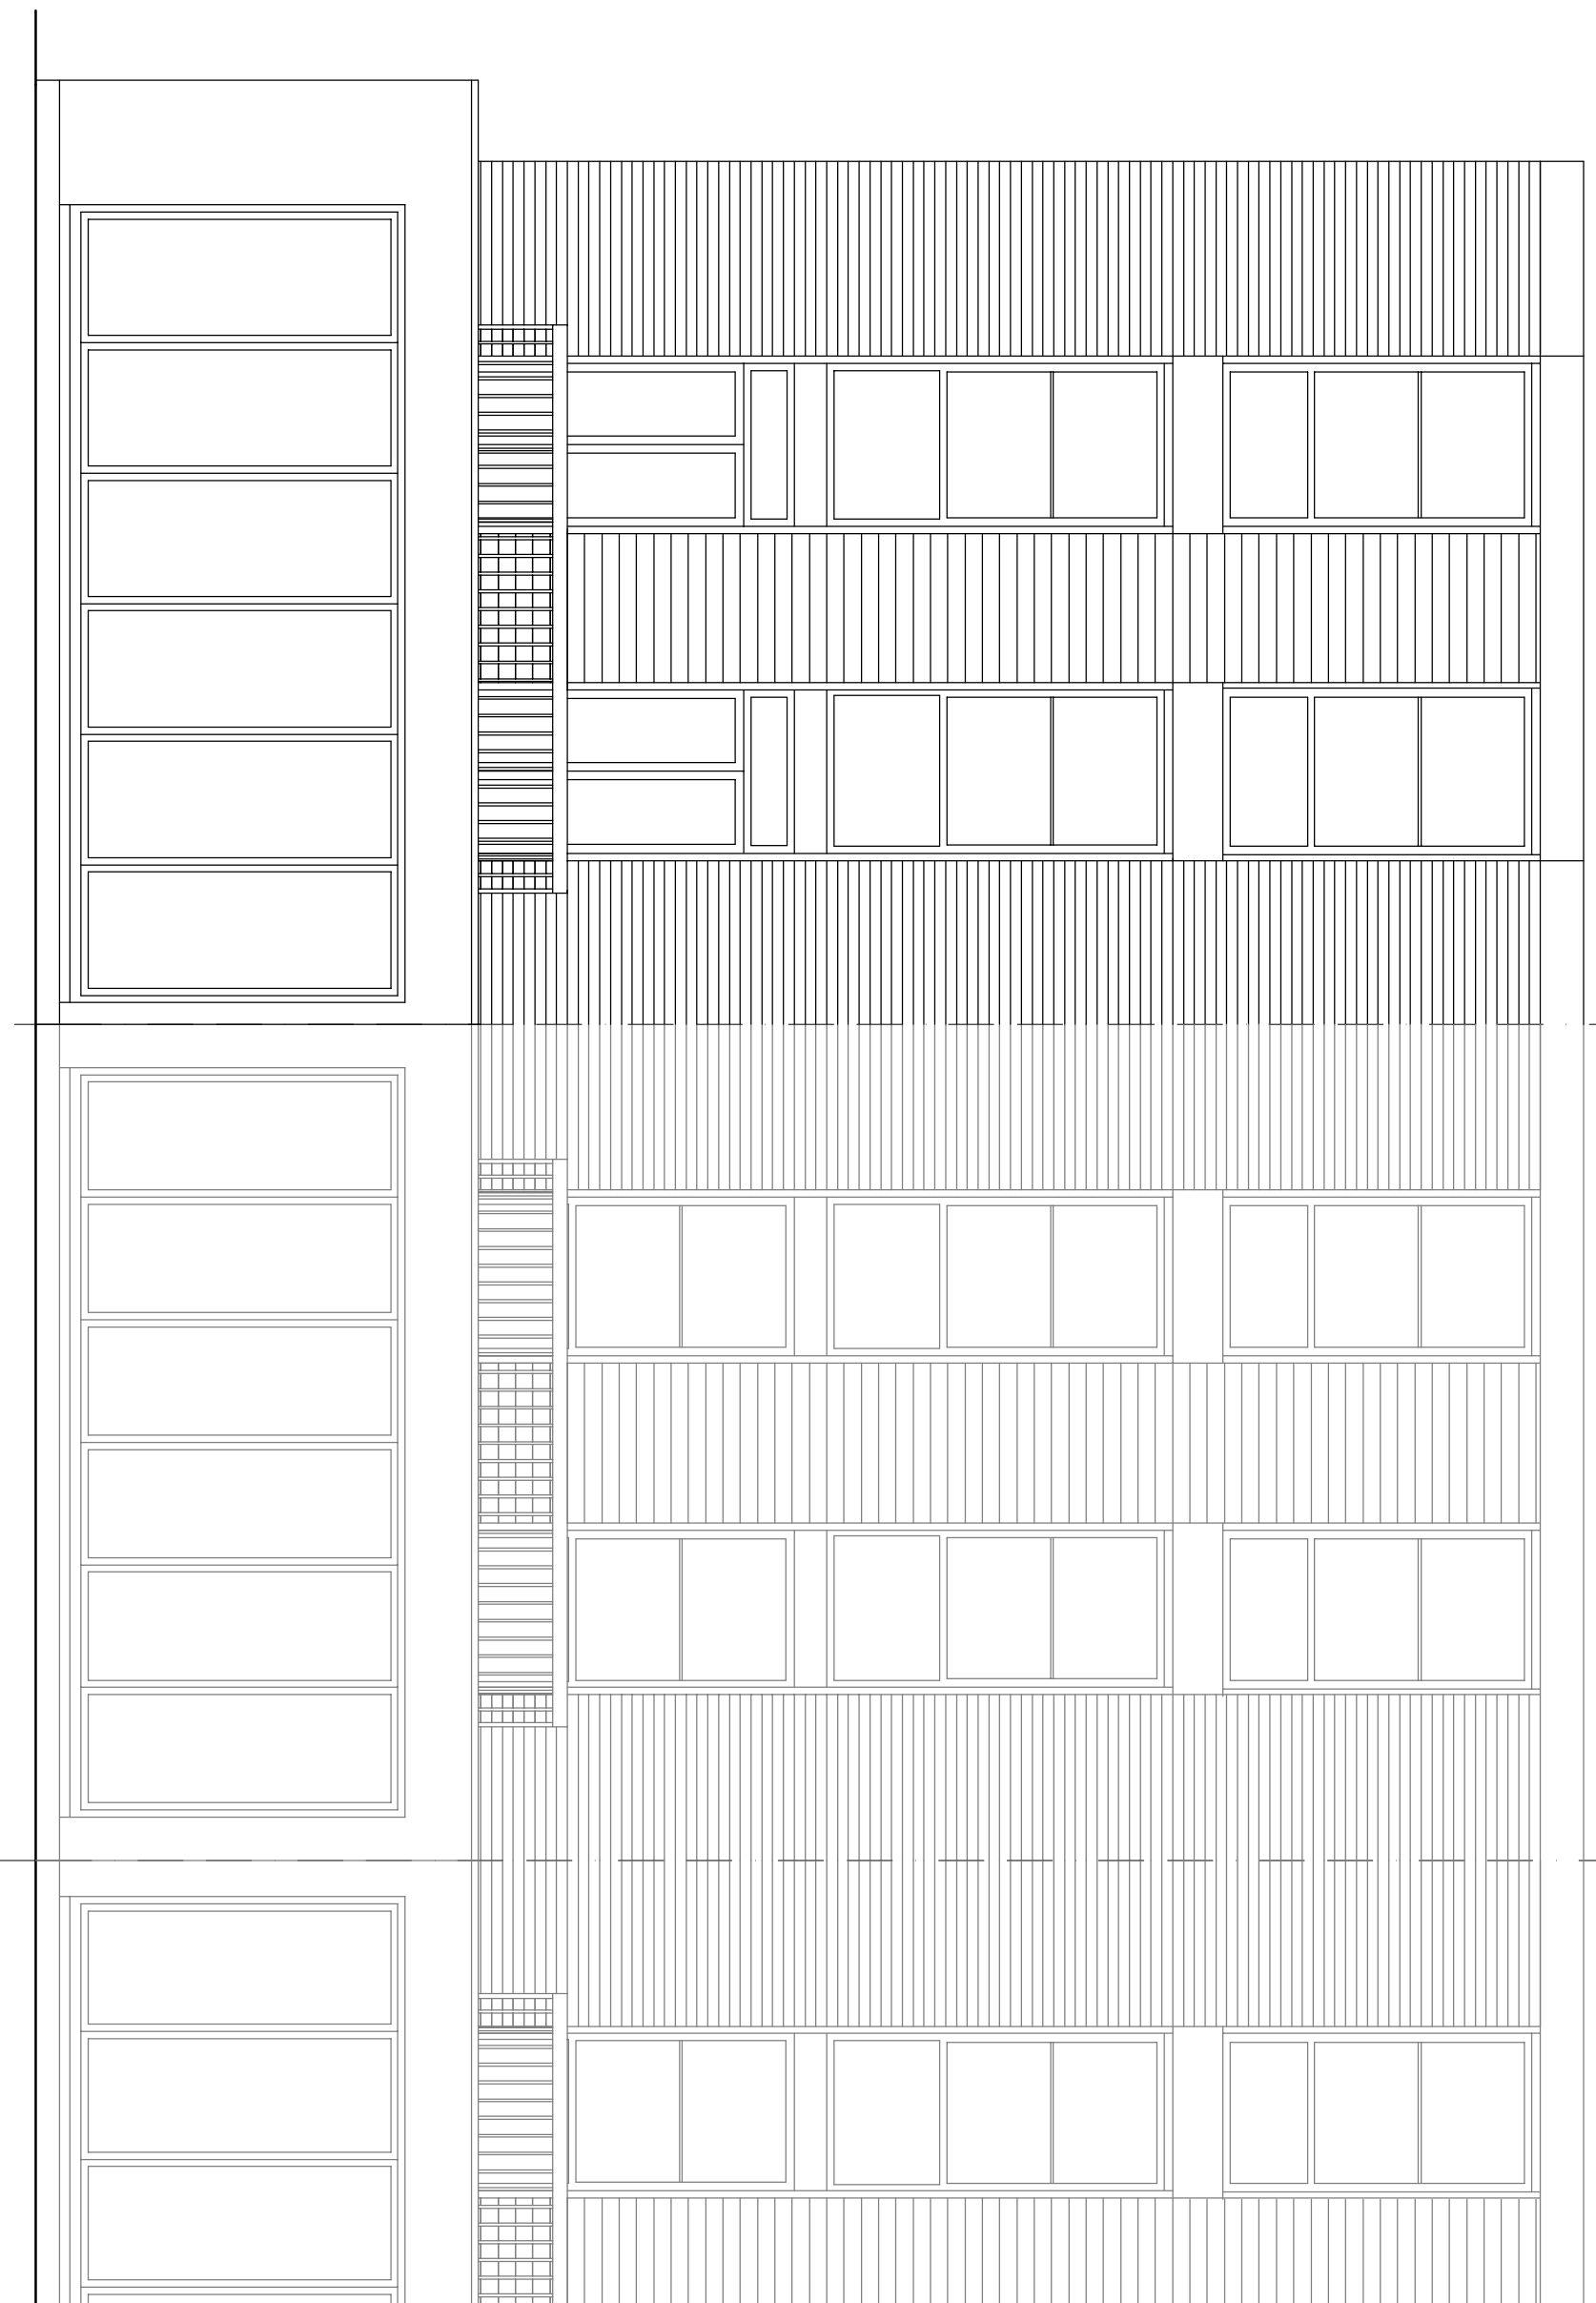

0 1 2 3 4 5

t 020 75869624
m 07985 035333
KasiaWhitfield@gmail.com

KASIA WHITFIELD
design consultant

15 LOWER MERTON RISE
LONDON NW3 3RA
REAR ELEVATION
as Proposed

1:50/A3
2015.04.13
LMR 15/PP8