




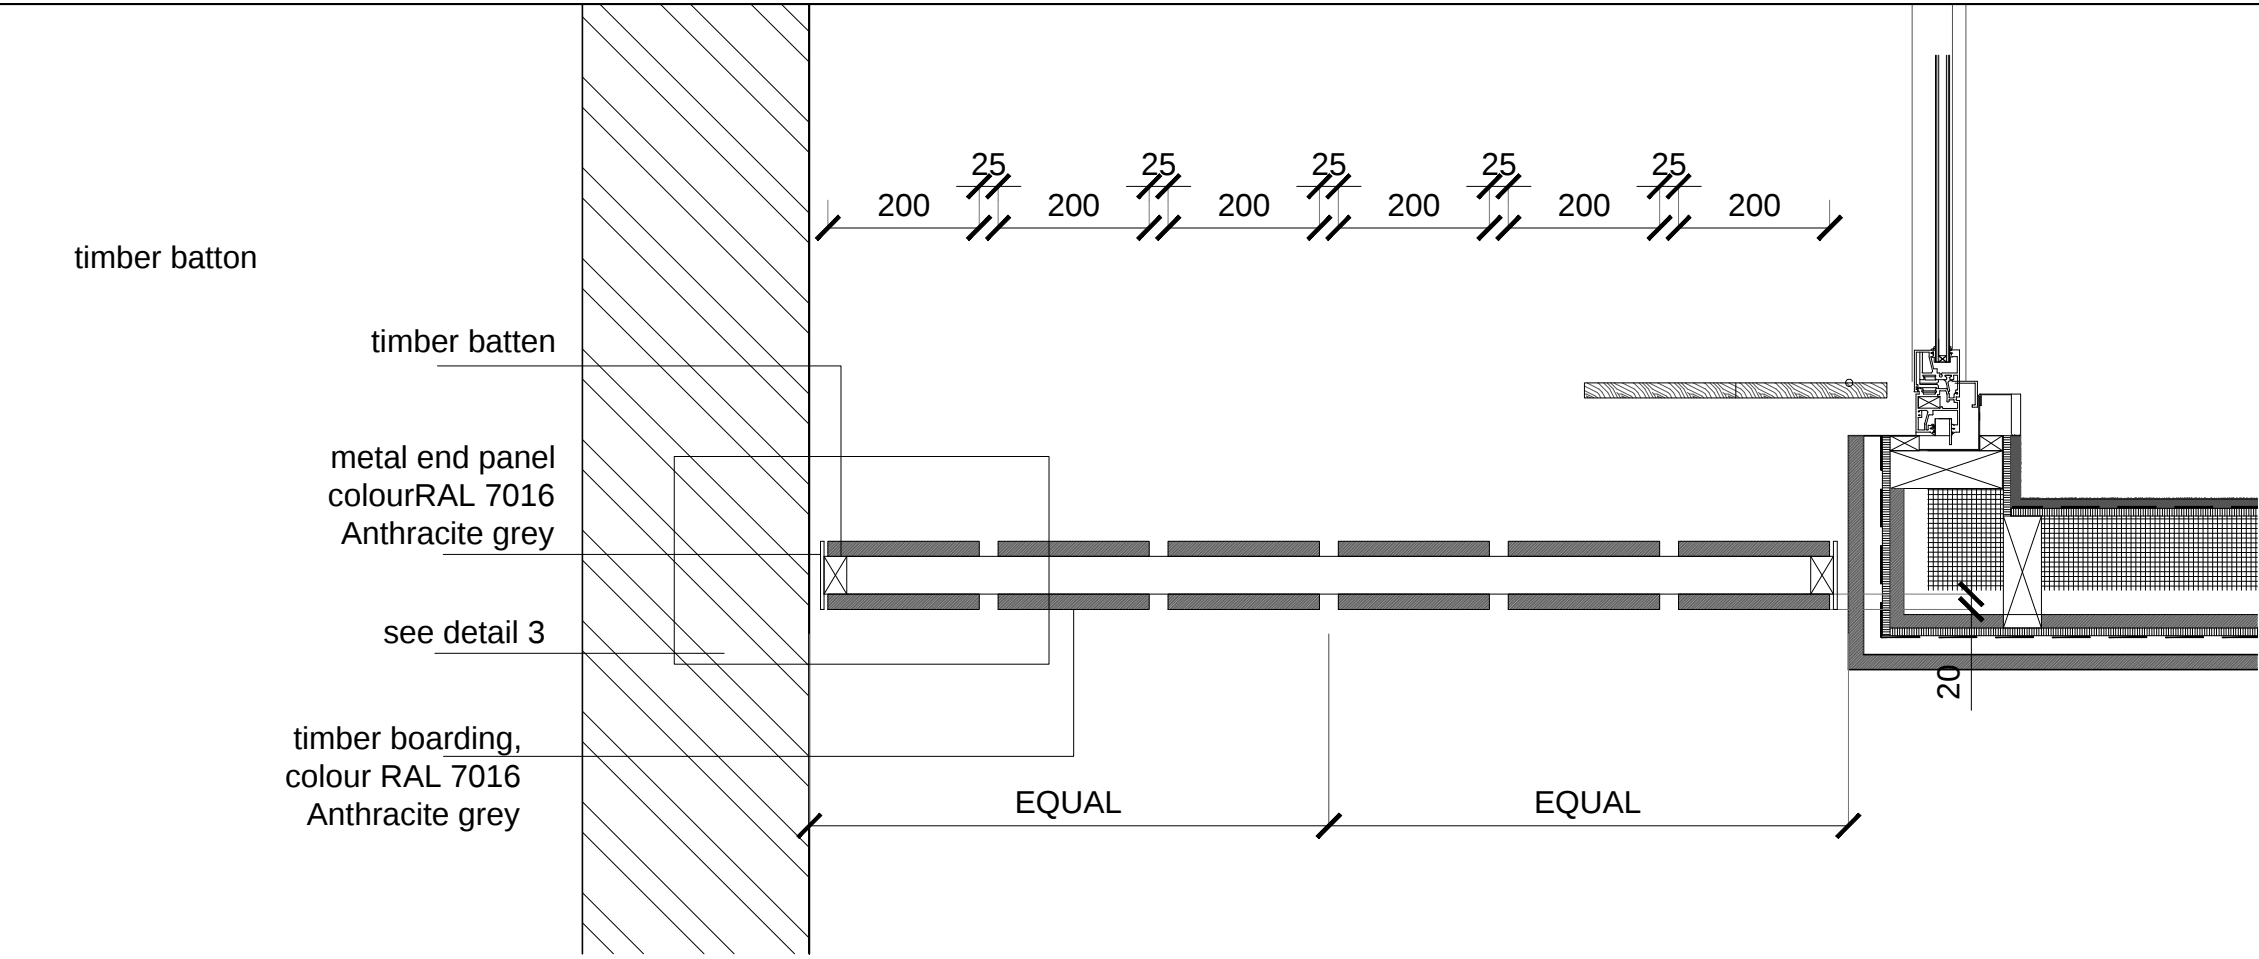


1 PRIVACY SCREEN – PLAN
1/10

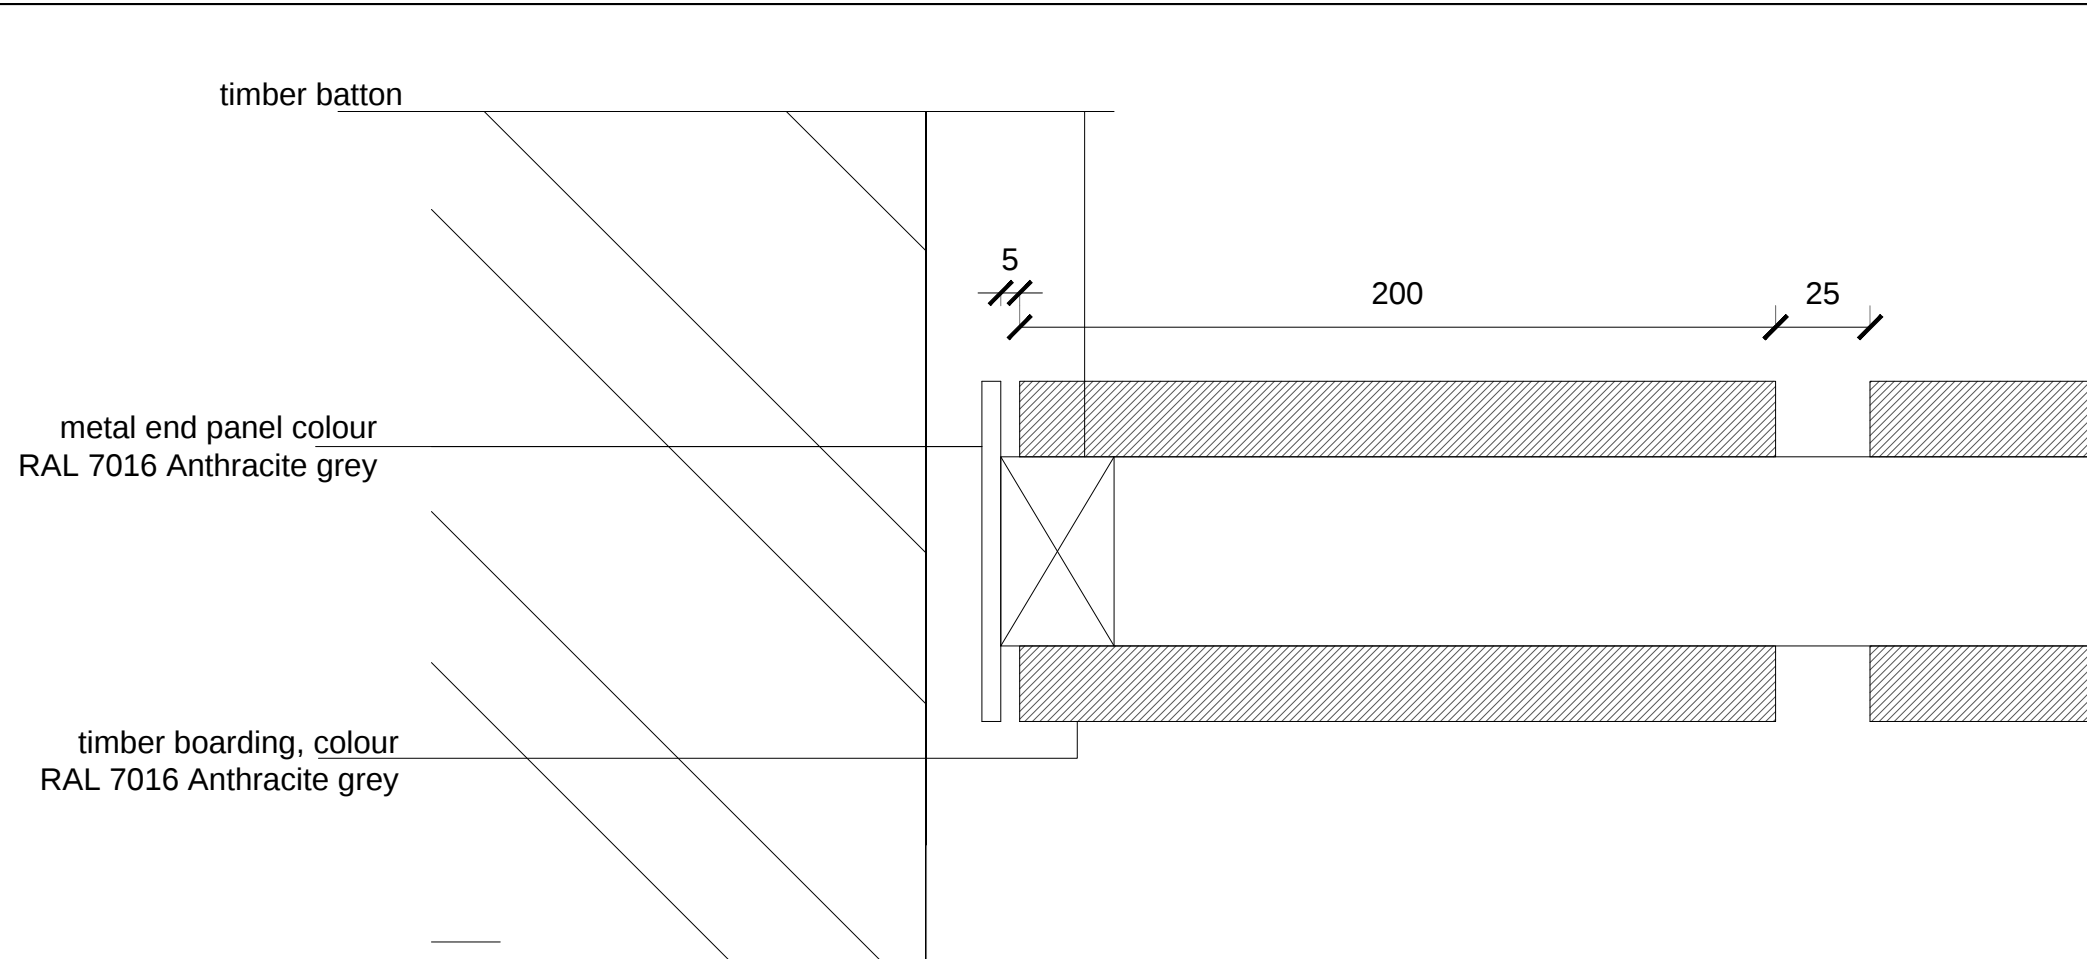

3 PRIVACY SCREEN – DETAIL PLAN
1/2

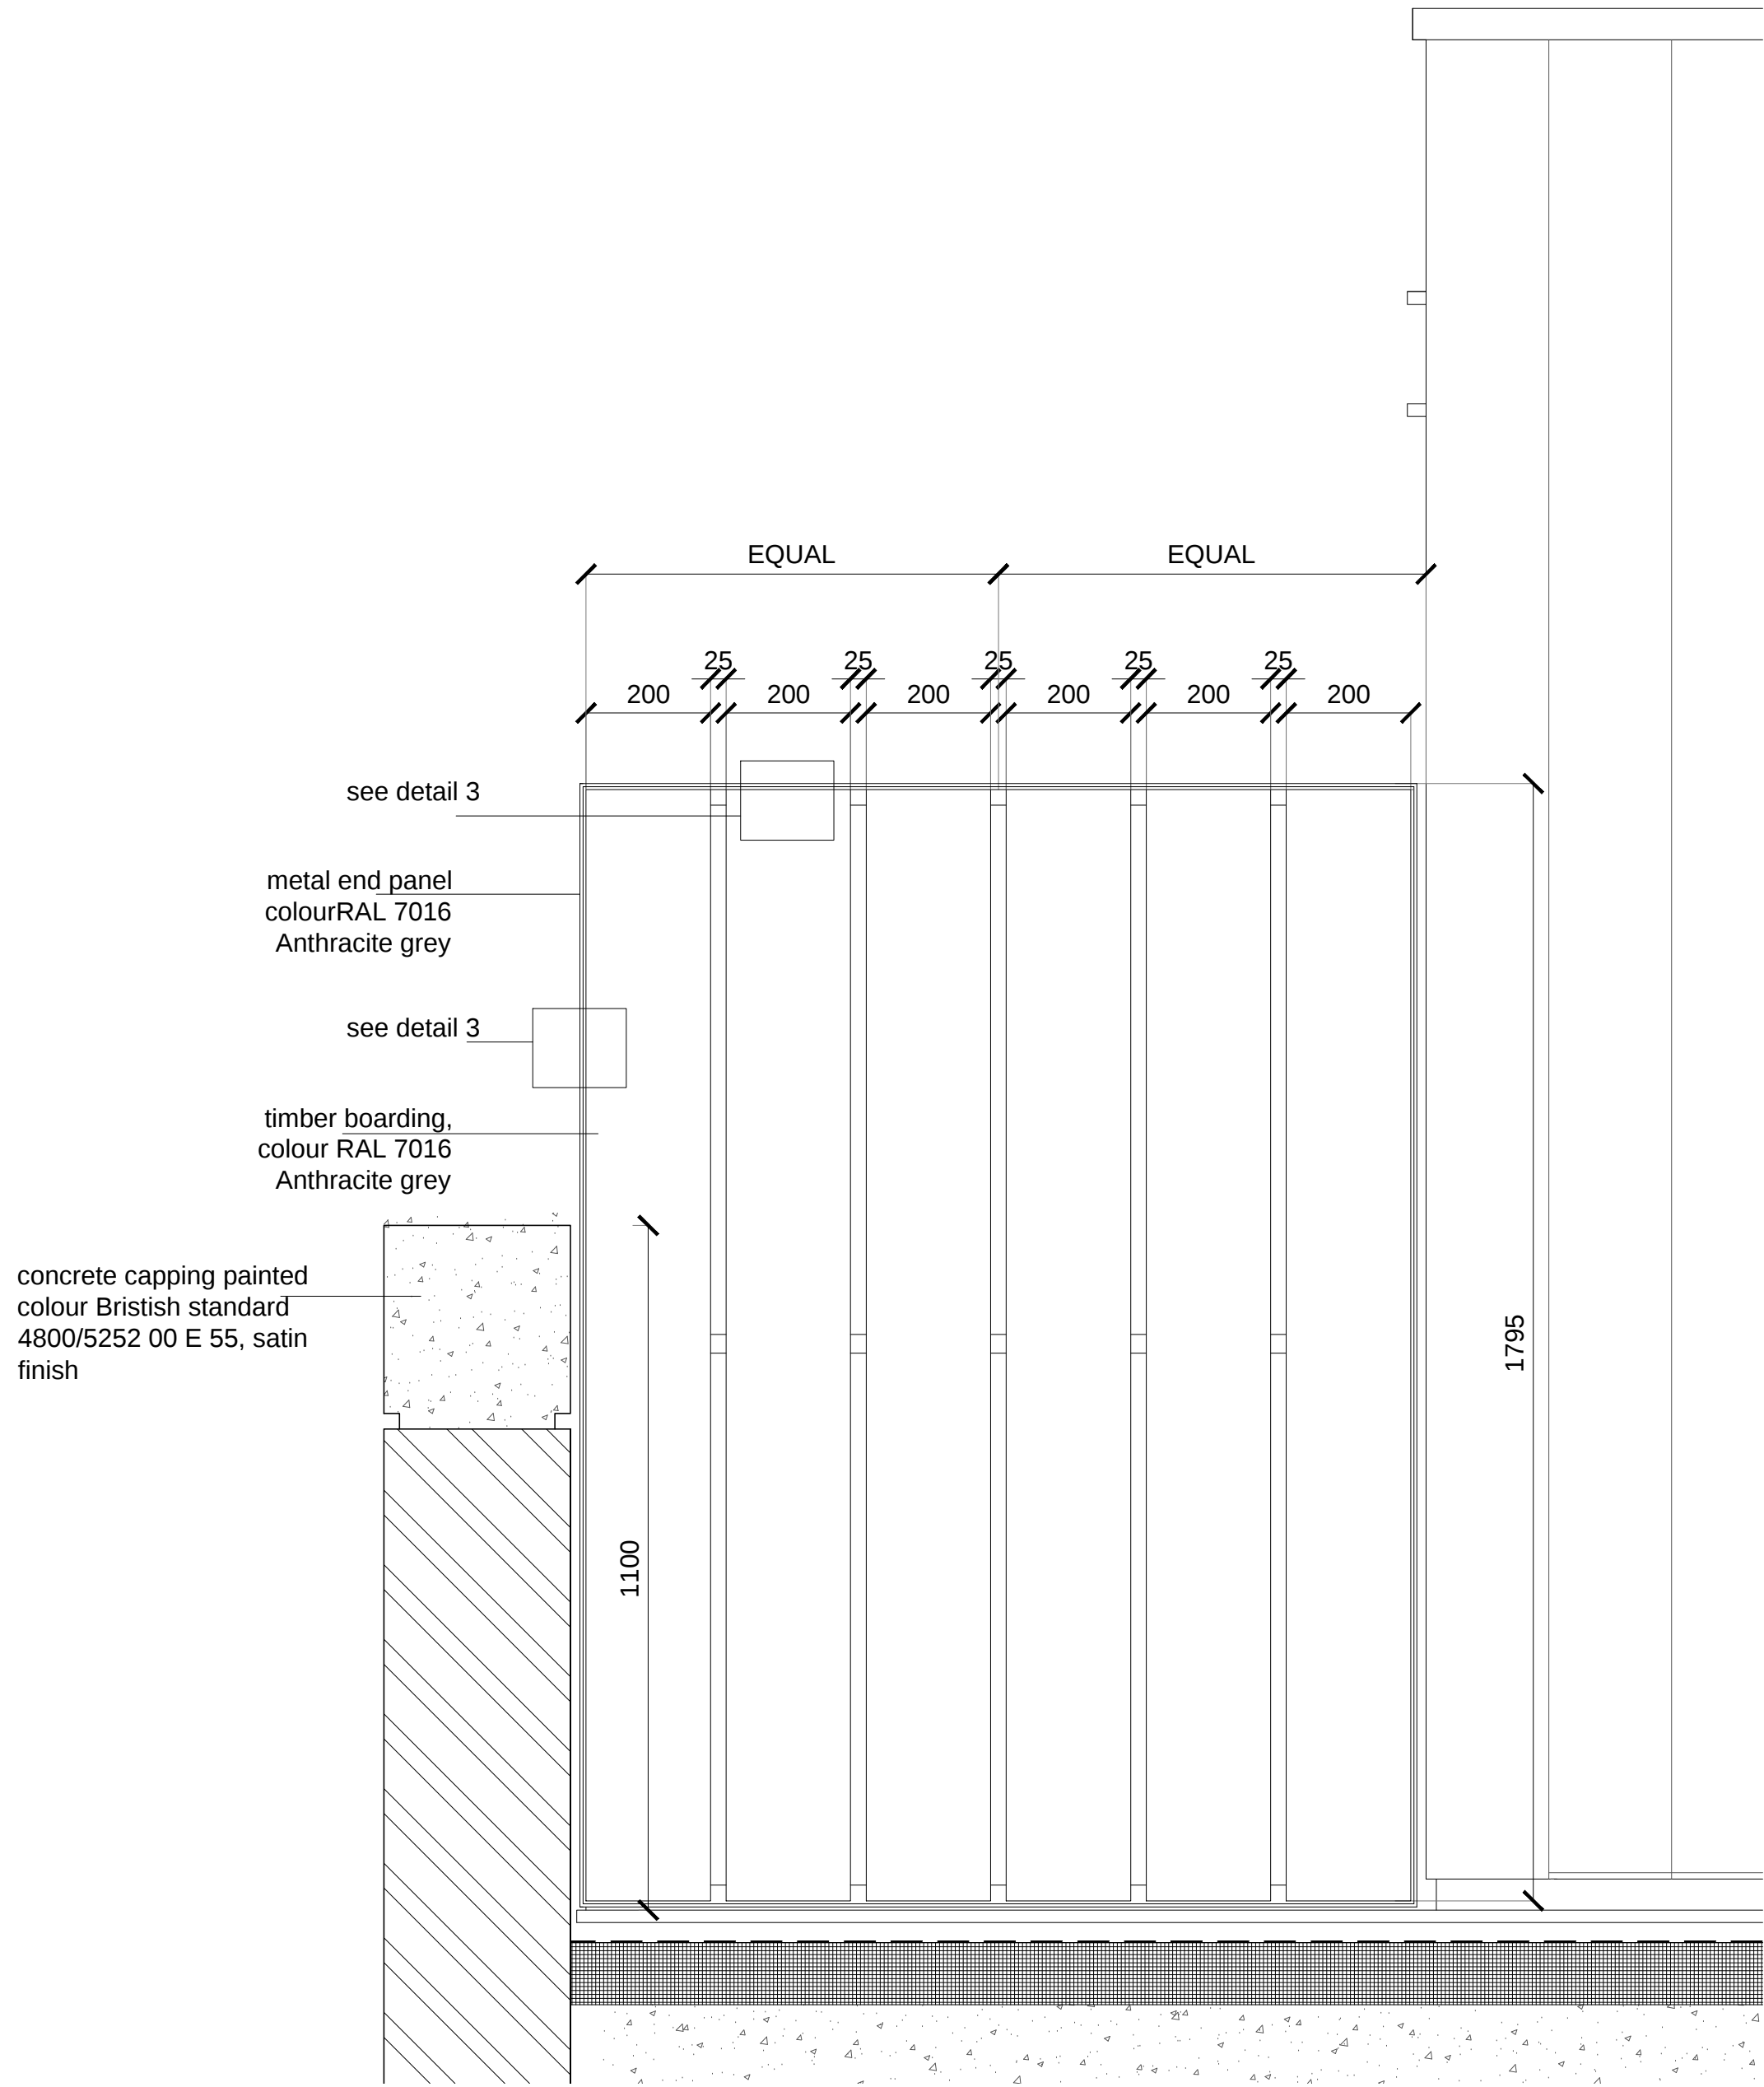

2 PRIVACY SCREEN – ELEVATION
1/10

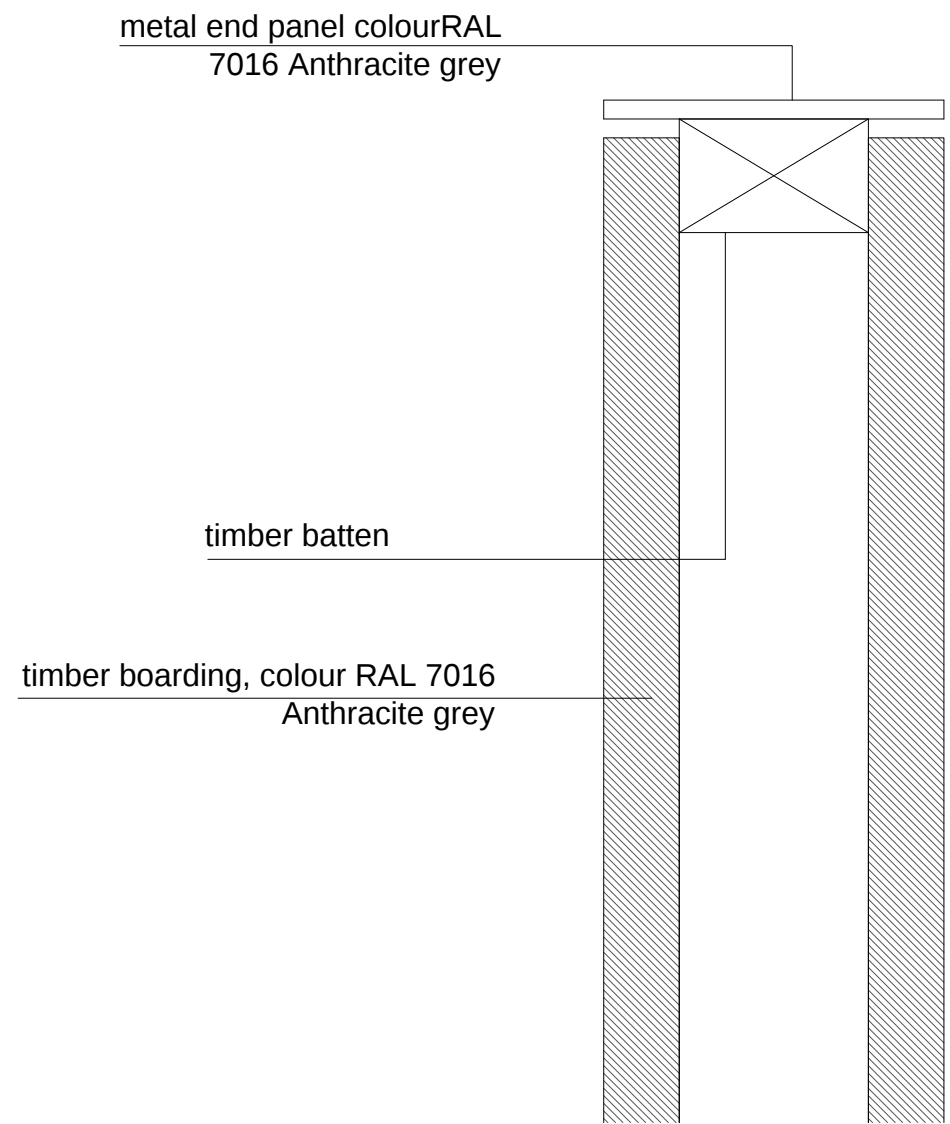

3 PRIVACY SCREEN – DETAIL SECTION
1/2

ISSUED				ISSUED			
No.	Description	Date	Drawn by	No.	Description	Date	Drawn by
a	issued for planning conditions	13/04/15	C.O/P.B				

NOTES

CLIENT

York Global LTD

SITE

26 Argyle Square
London WC1H 8AP

SHEET TITLE

PRIVACY SCREEN 26

ISSUE DATE

13/04/15

SCALE

1 : 10 @ A1

SHEET NO.

1310-D-019a

ARCHITECTS

Office for Architectural Culture

Architects | Interior Design | Urban Design | Landscape Architecture

Project | Product | Engineering & Design

Southbank House, Back Prince Road, London SE1 7SL, United Kingdom

REGISTERED IN ENGLAND & WALES OFFICE FOR ARCHITECTURAL CULTURE LTD NO 760095

© 2015 Office for Architectural Culture - All Rights Reserved