




1 NEW EXTENSION – EAST FACADE
1/50

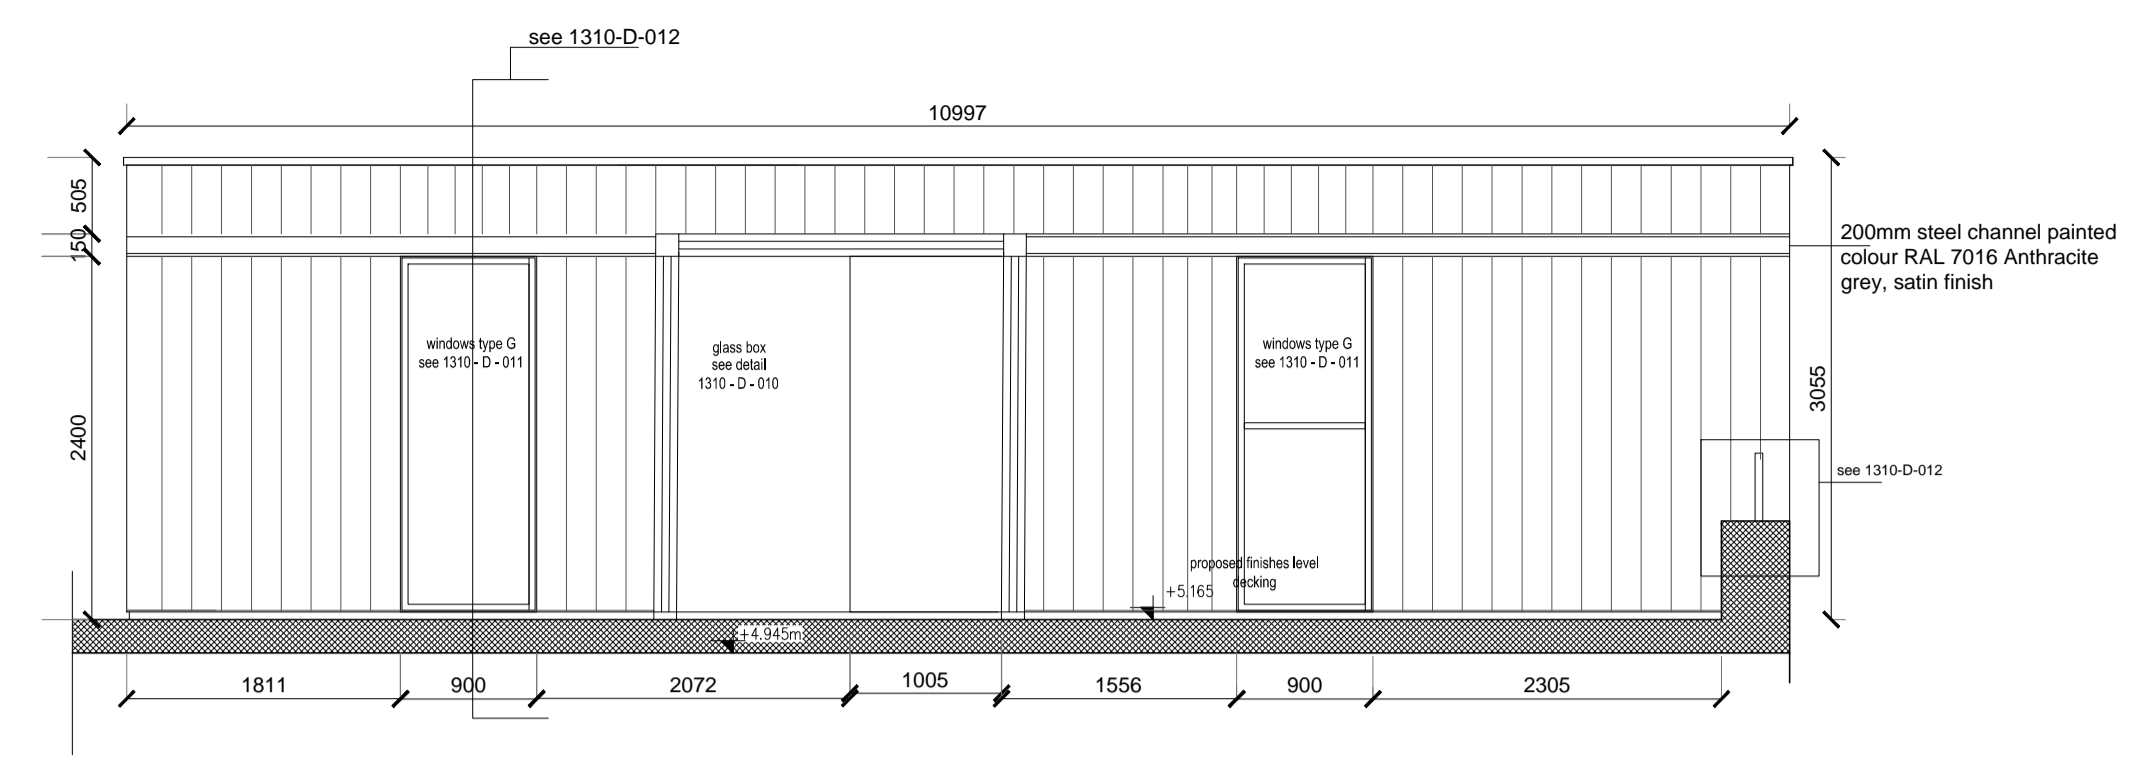


2 NEW EXTENSION – WEST FACADE
1/50

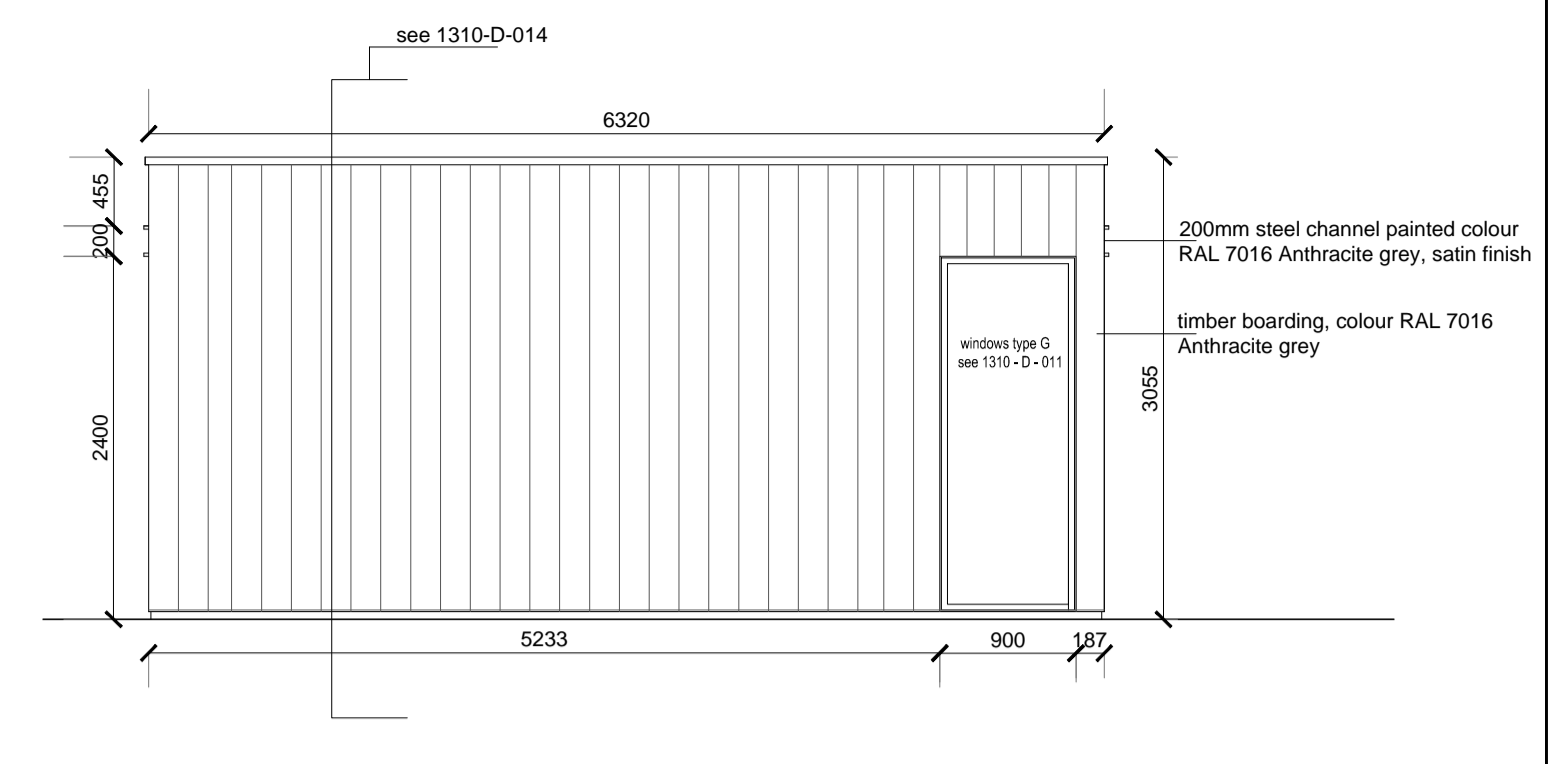


1 NEW EXTENSION – NORTH FACADE
1/50

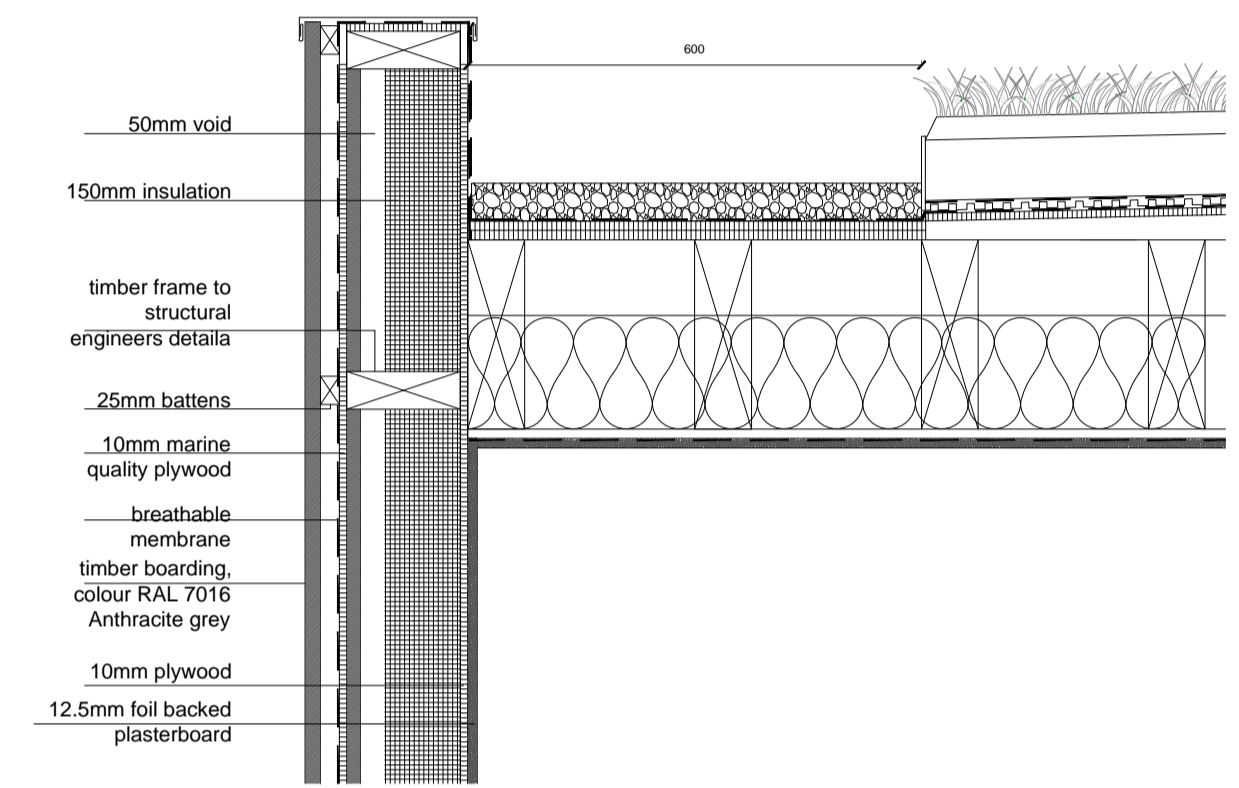


6 NEW EXTENSION – PARAPET DETAIL
1/10

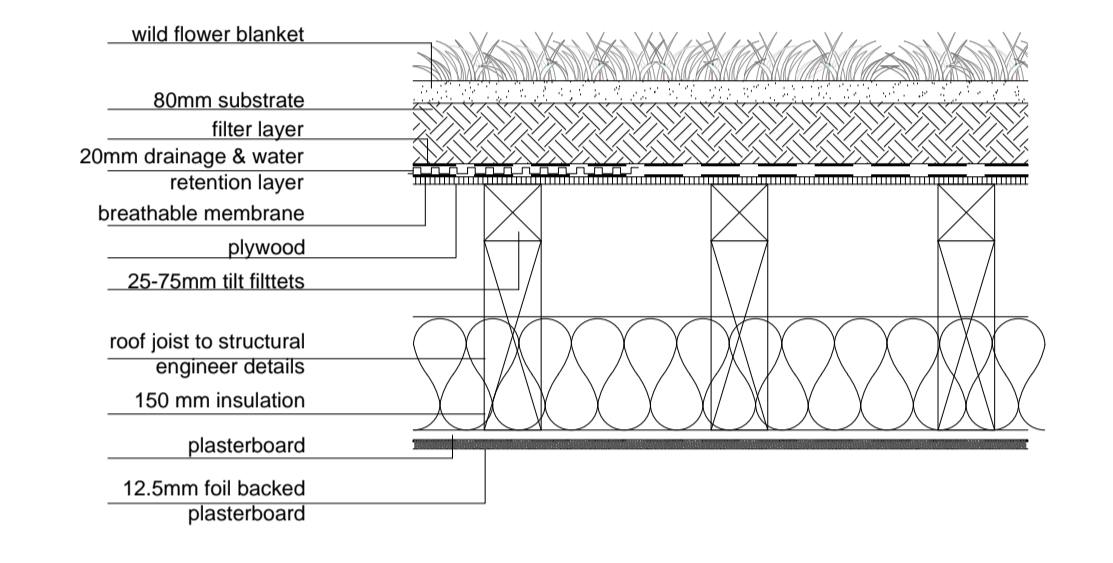


5 NEW EXTENSION – ROOF DETAIL
1/10

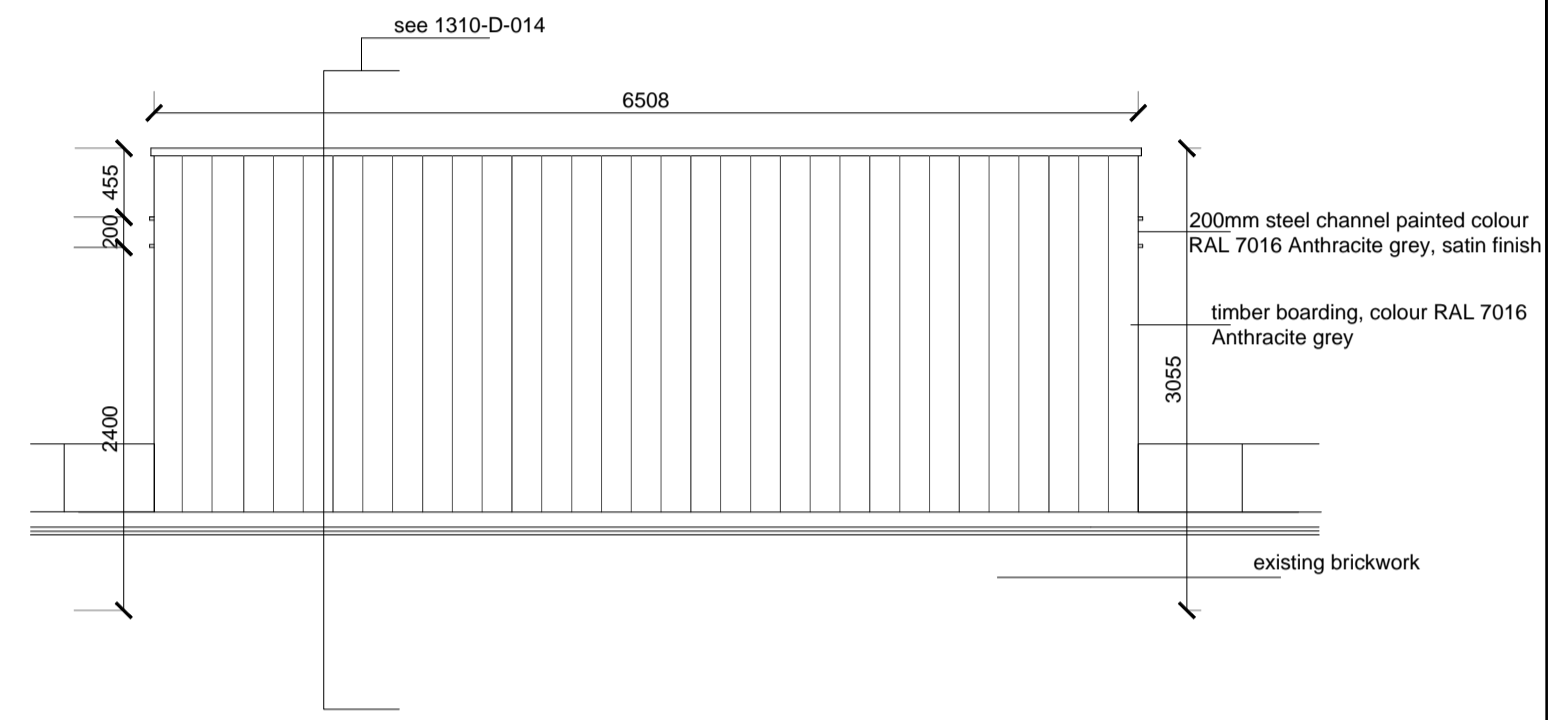


4 NEW EXTENSION – SOUTH FACADE
1/50

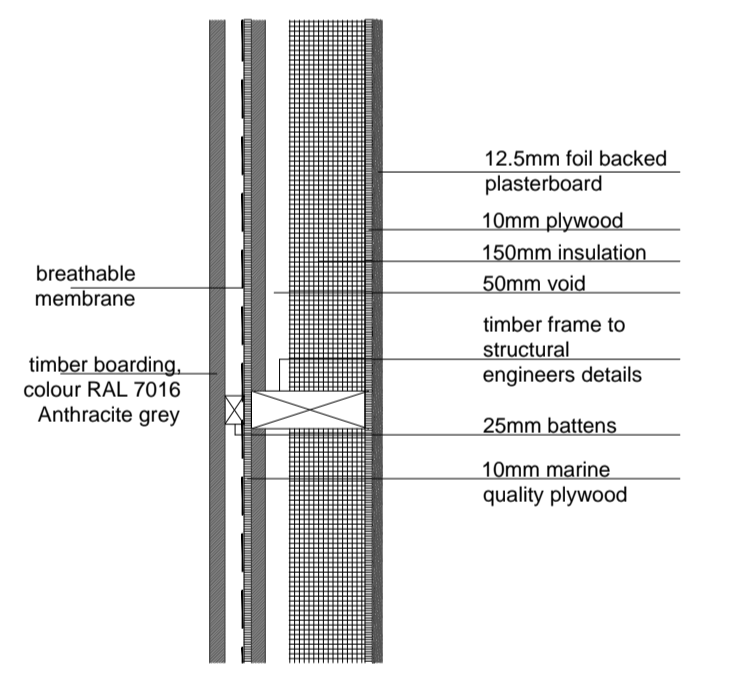


8 NEW EXTENSION – EXTERIOR WALL DETAIL
1/10

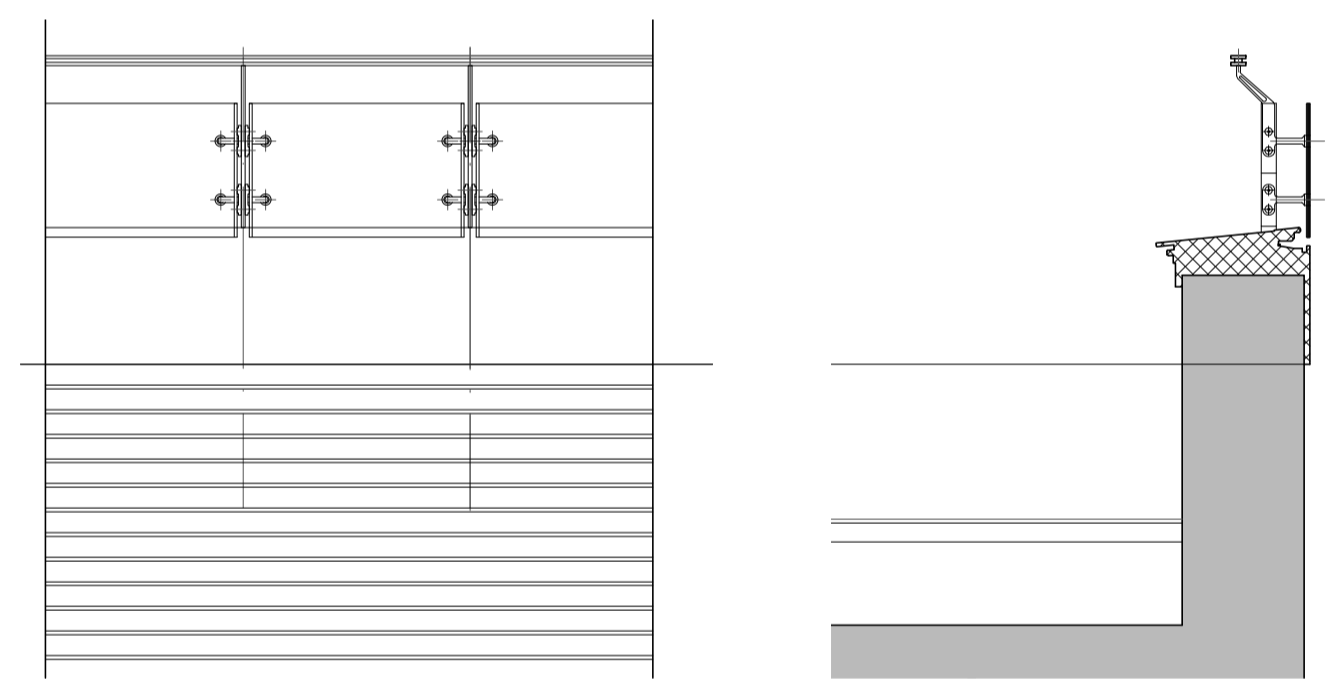

7 BALUSTRATE DETAIL ELEVATION AND SECTION
1/20

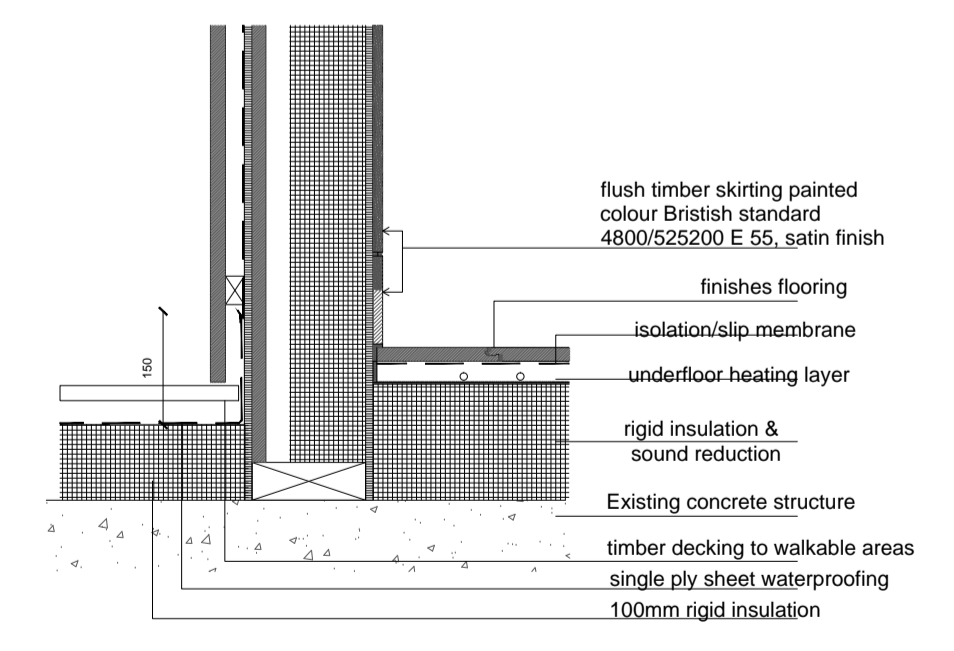

8 NEW EXTENSION – EXTERIOR WALL/FLOOR DETAIL
1/10

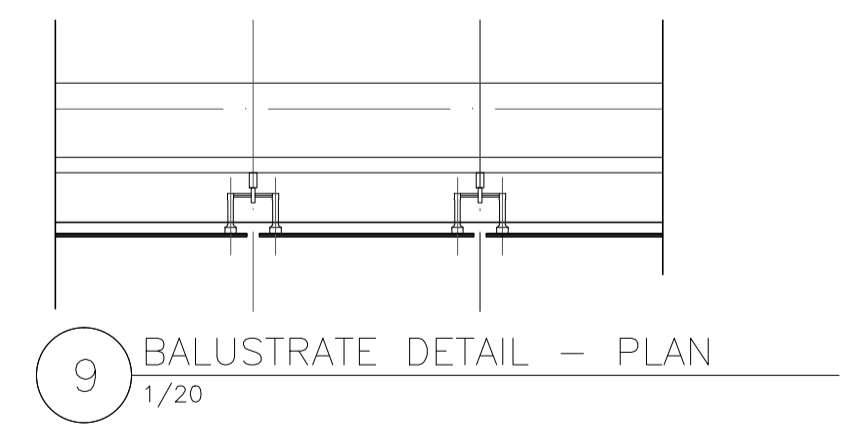

9 BALUSTRATE DETAIL – PLAN
1/20

NOTES
5 NEW EXTENSION – FLOOR AND DECKING DETAIL
1/10

CLIENT
York Global LTD

SITE
26 Argyle Square
London WC1H 8AP

SHEET TITLE
EXTENSION-SECOND LEVEL
PLAN-SECTION - DETAILS

ISSUE DATE
09/04/15

SCALE
1 : 50 @ A1

SHEET NO.
1310-D-018a

ISSUED				ISSUED			
No.	Description	Date	Drawn by	No.	Description	Date	Drawn by
a	issued for planning conditions	09/04/15	C.O./P.B				

ARCHITECTS
Office for Architectural Culture
ARCHITECTURE & INTERIOR DESIGN
INTERIOR DESIGN & PLANNING
Southmore House, Back Price Road, London SE1 7SL
United Kingdom
REGISTERED IN ENGLAND & WALES OFFICE FOR ARCHITECTURAL CULTURE LTD 14076894
© 2015 Office for Architectural Culture - All Rights Reserved