


architrave painted colour  
British standard  
4800/5252 00 E 55, satin  
finish

painted door,  
colour British standard  
4800/5252 00 E 55, satin  
finish

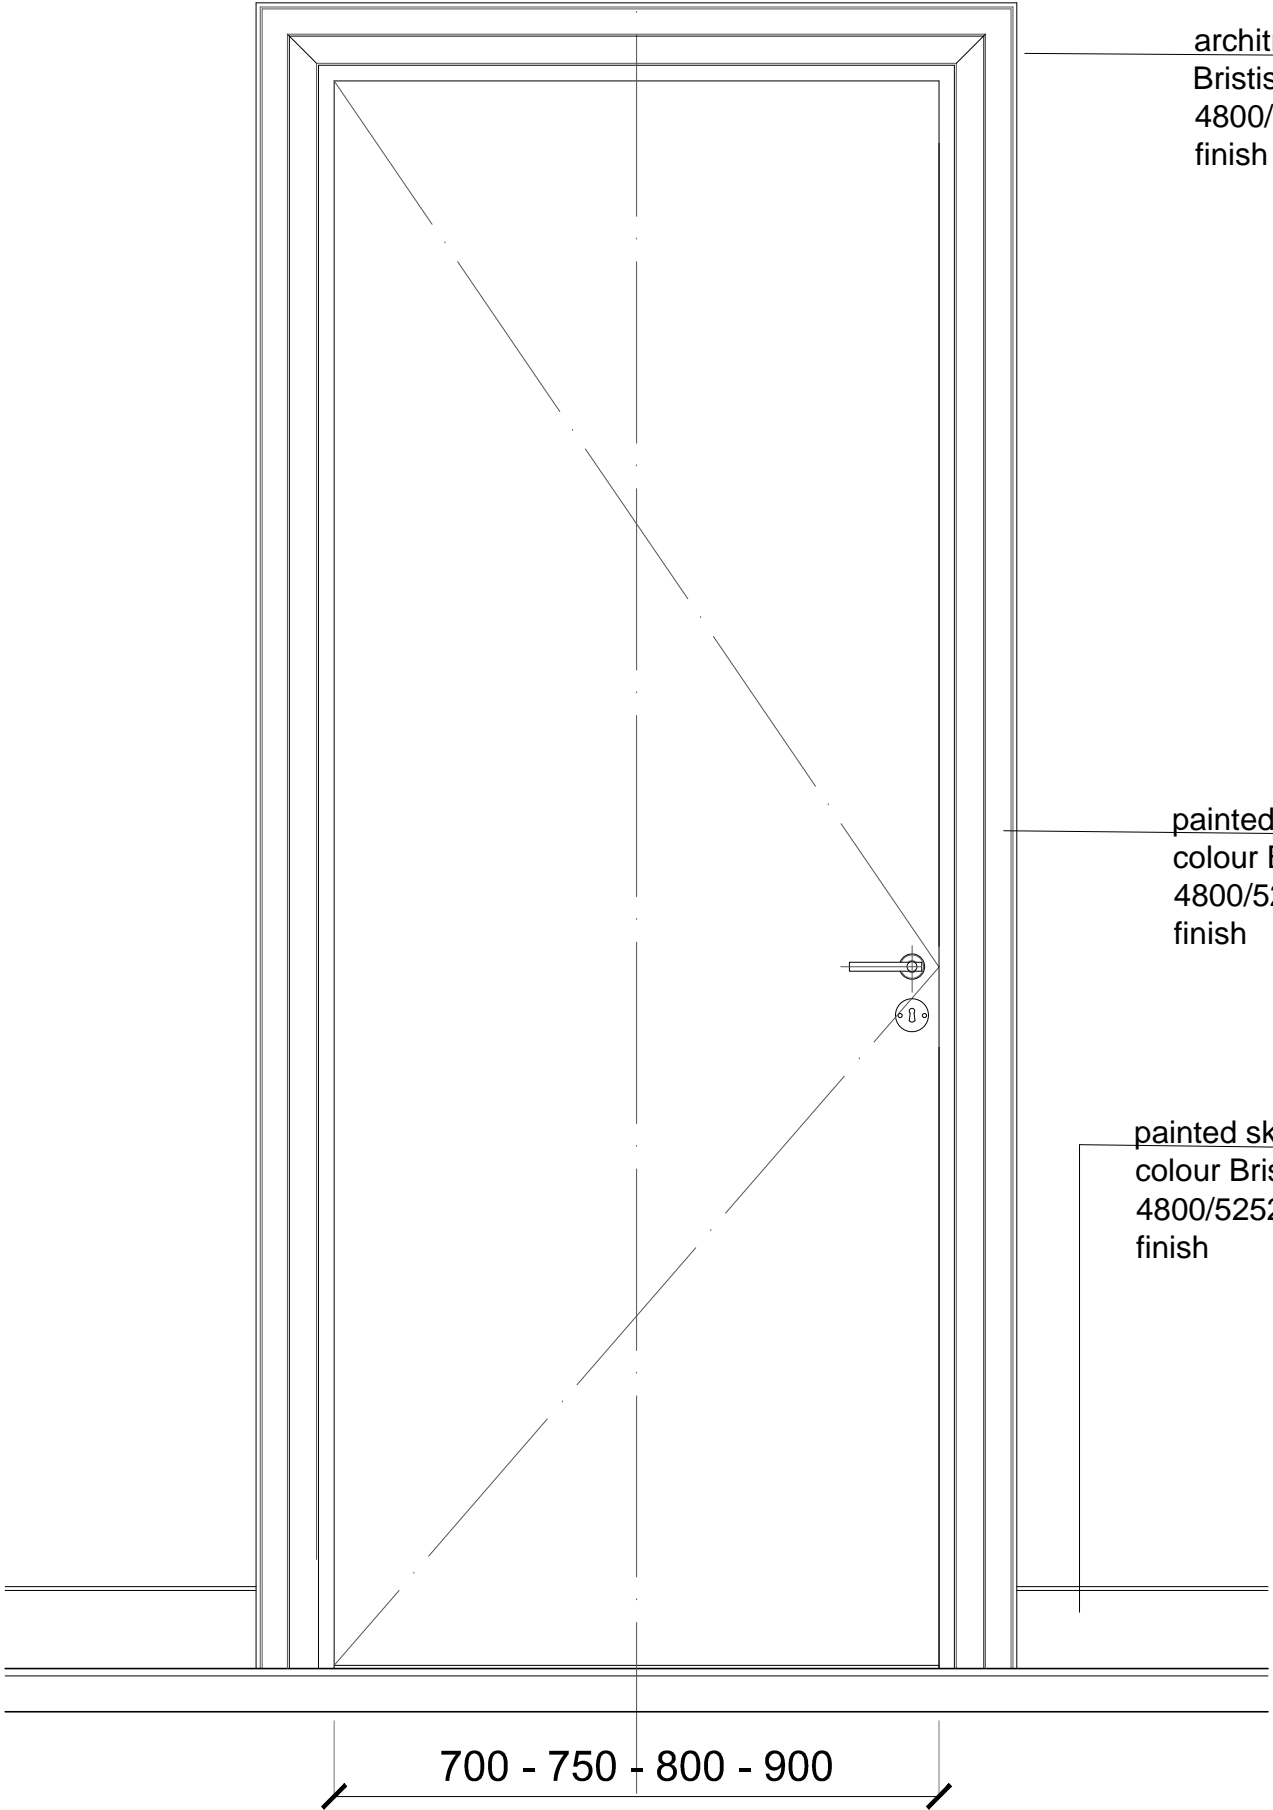


architrave painted colour  
British standard  
4800/5252 00 E 55, satin  
finish

painted door,  
colour British standard  
4800/5252 00 E 55, satin  
finish


painted skirting board  
colour British standard  
4800/5252 00 E 55, satin  
finish

3 INTERNAL DOOR TYPE B - 26 - SECTION  
1/10

1 INTERNAL DOOR TYPE B - 26 - ELEVATION  
1/10

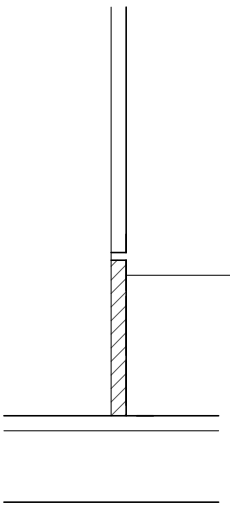

painted skirting board colour  
British standard 4800/5252  
00 E 55, satin finish

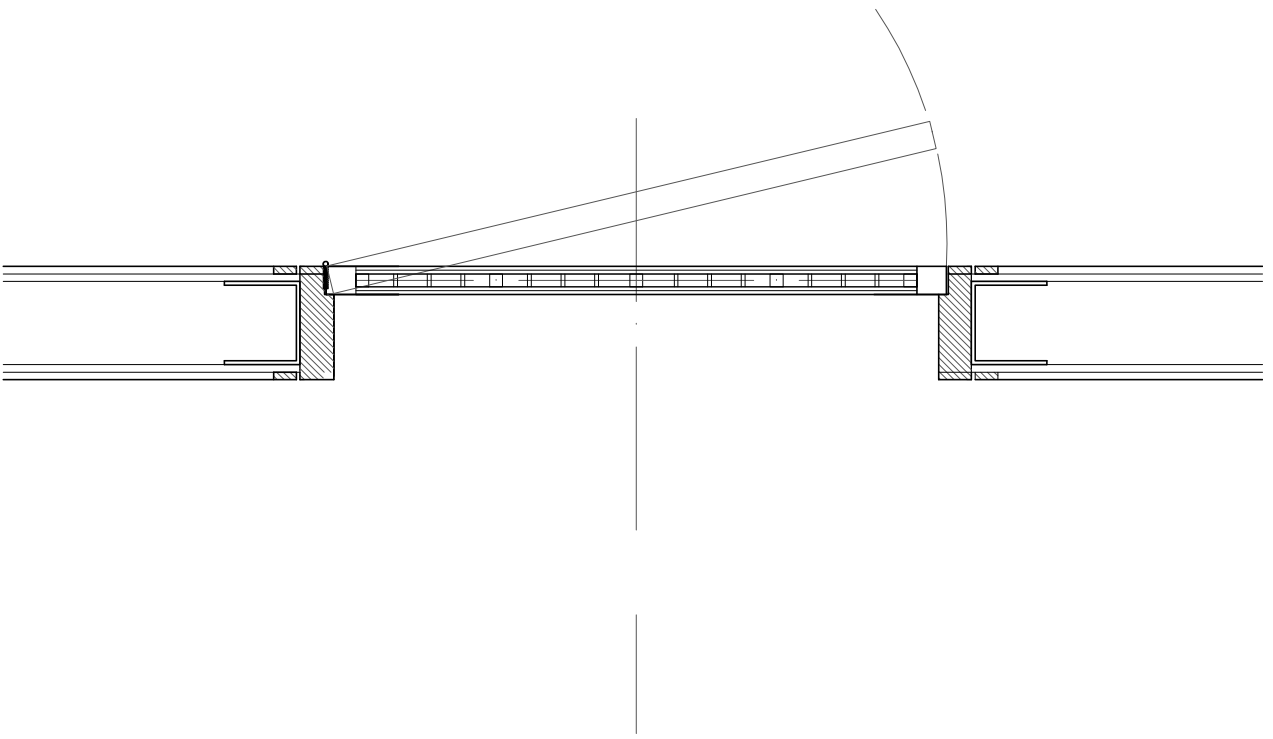

4 26 - SKIRTING  
1/5

2 INTERNAL DOOR TYPE B - 26 - PLAN  
1/10

0 0.4 0.8 1.2 1.6 2 m

NOTES  
Do not scale the drawings, use only dimensions where indicated. Where no dimension is indicated then site surveys should be undertaken.  
All dimensions should be checked on site before any manufacture or construction is undertaken  
This Drawing and any associated design intent information, in any format, are the property of OAC (Office for Architectural Culture), copyright is reserved by OAC. This document is issued on condition that it is not copied, amended or disclosed in any way by or to any unauthorized persons without the prior consent in writing of OAC.  
Do not scale from this drawing. All dimension are in millimeters unless otherwise stated.  
Dimension on site and all equipment sizes to be verified prior to work commencing if in doubt ask.

CLIENT  
York Global LTD

SITE  
26 Argyle Square  
London WC1H 8AP

SHEET TITLE  
INTERNAL DOORS  
DETAILS

ISSUE DATE  
09/04/15

SCALE  
1 : 10 @ A1

SHEET NO.  
1310-D-007a

ARCHITECTS  
Office for Architectural Culture  
Architectural & Interior Design & Urban Design & Environmental  
Interior & Product & Landscape Architecture  
Southbank House, Black Prince Road, London SE1 7SL, United Kingdom  
REGISTERED IN ENGLAND & WALES OFFICE FOR ARCHITECTURAL CULTURE LTD NO 760895  
© 2015 Office for Architectural Culture - All Rights Reserved