


EXISTING SITE LOCATION PLAN
SCALE 1:1250



PROPOSED BLOCK PLAN
SCALE 1:200

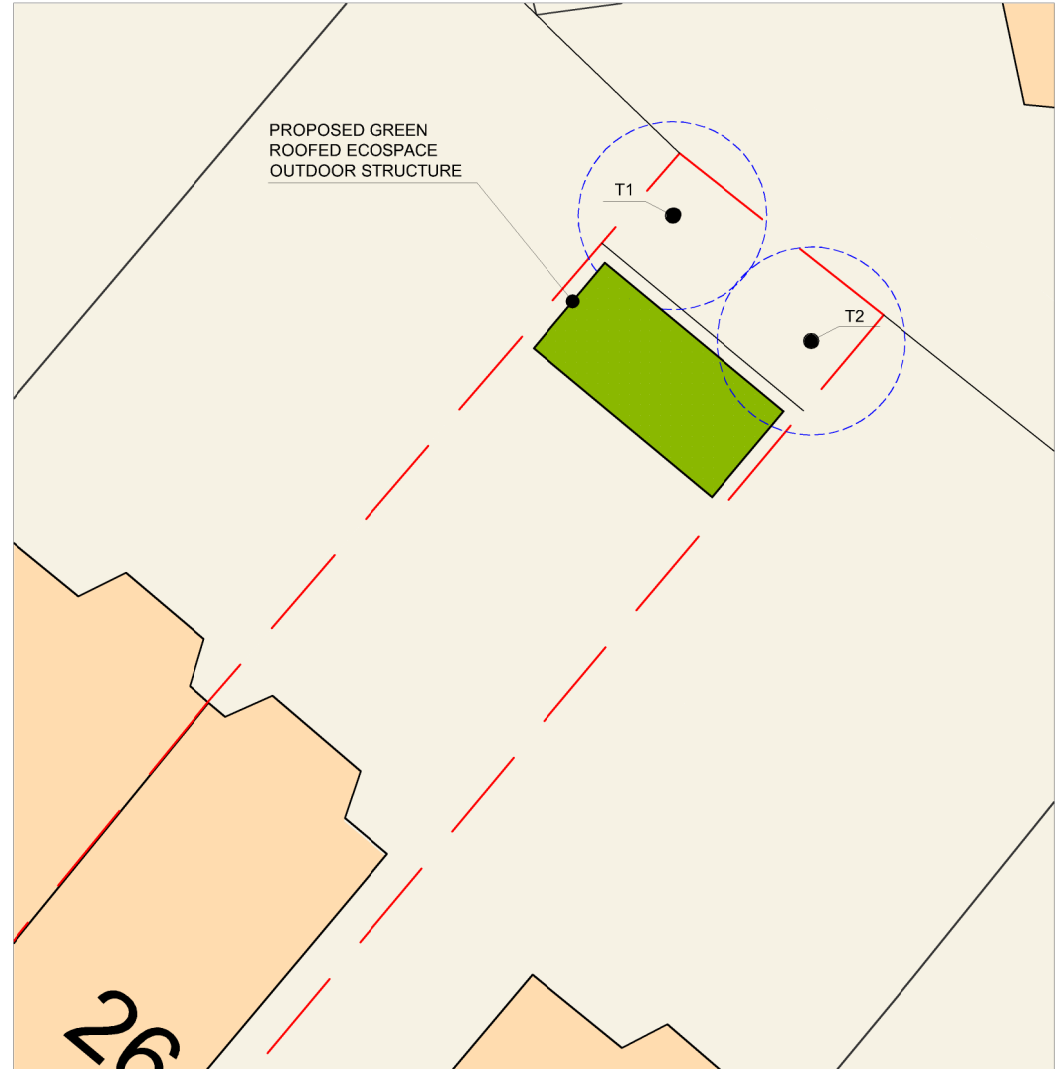

DRAWING	NOTES
EXISTING SITE LOCATION AND PROPOSED BLOCK PLAN	COPYRIGHT TO ECOSPACE
STATUS	
PRELIMINARY	

DRAWN BY	CHECKED BY	SCALE	DATE
AC		1/1250 & 1/200 @ A4	13.04.2015
DRAWING NUMBER		REVISION	
1511.PL.01			

PROJECT	SITE ADDRESS
JOHN MASKELL	26A Canteloves Rd
	London
STAGE	NW1 9XR
PLANNING	

ecospace
architecture, naturally

3 ILIFFE YARD
LONDON SE17 3QA

T: 020 7708 4004
F: 020 7708 4750
E: info@ecospacestudios.com