


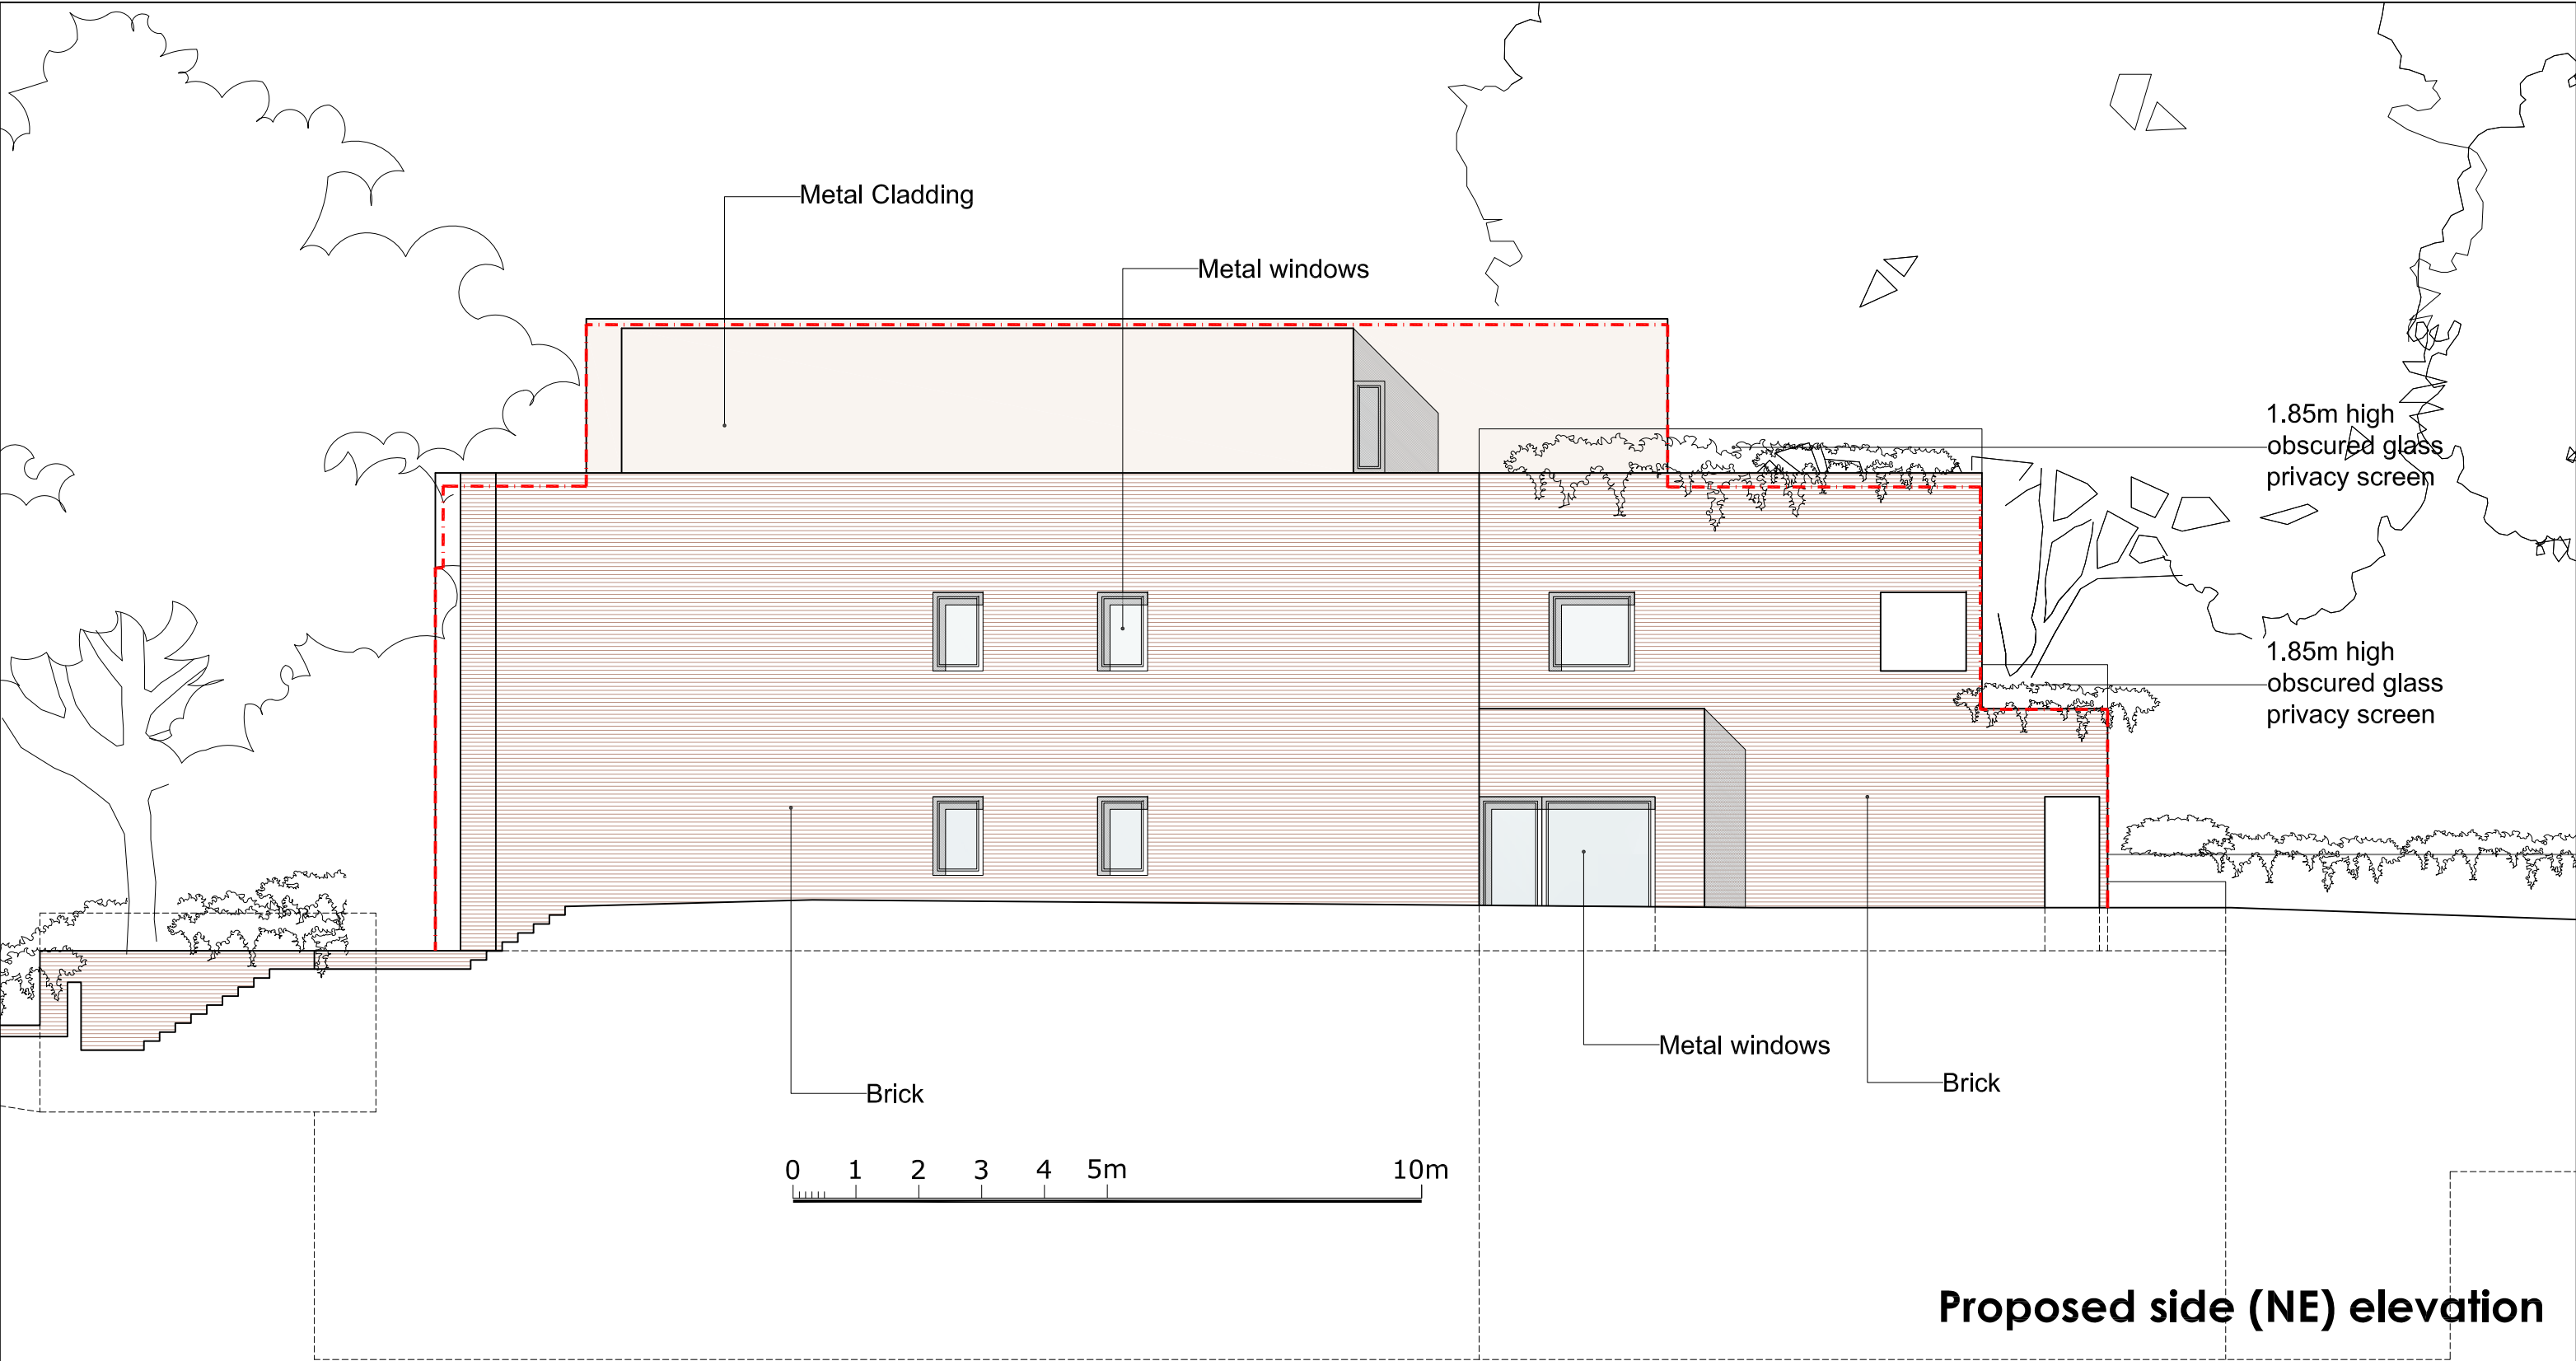

----- Consented scheme outline

Issue	Planning
ad design concepts	
planning - architecture - interiors	
Project	10a Oakhill Avenue, London NW3
Drawing Title:	Proposed Side (NE) Elevation
Drawing Number:	99-304
Revision:	
Date:	February 2014
Scale:	1:100@A3
AD Design Concepts Ltd - 25 Grampian Gardens, London NW2 1JH - www.addconcepts.co.uk - tel. 02082090343 - fax. 02084551424 - e-mail: info@addconcepts.co.uk	