


Proposed side (NE) elevation in wider context

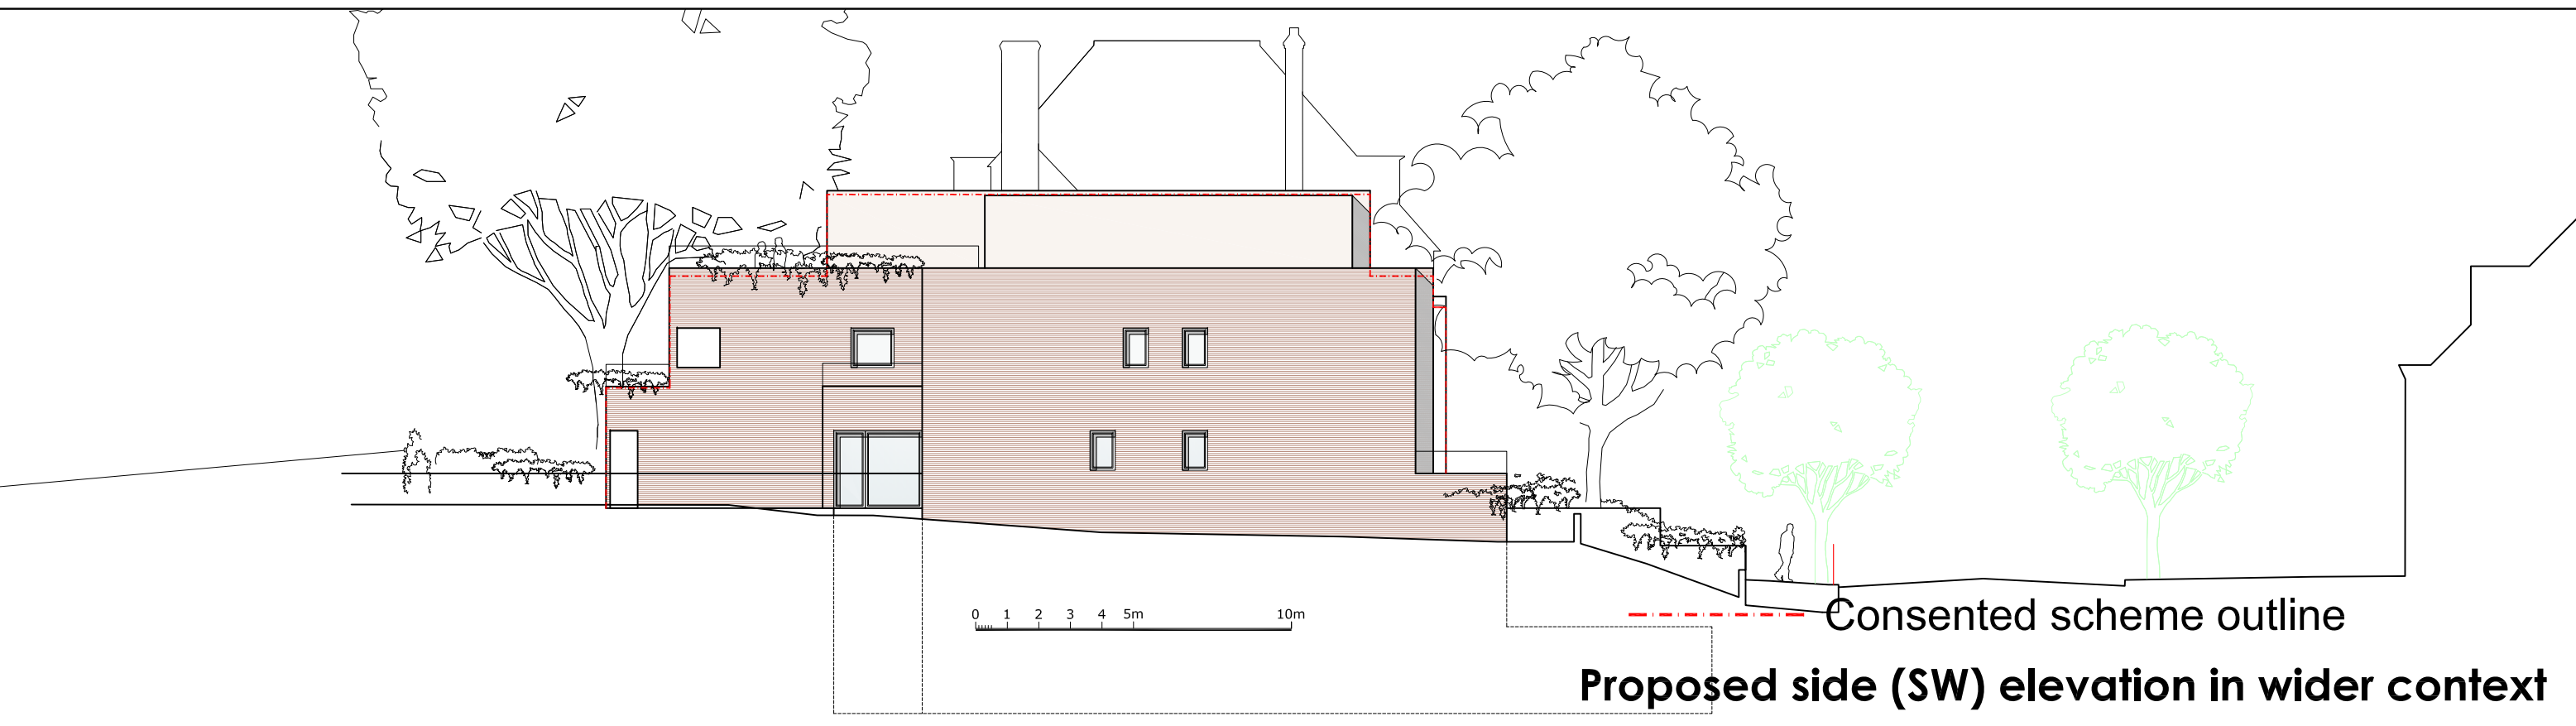

Proposed side (SW) elevation in wider context

Issue	Planning
ad design concepts	
<small>planning - architecture - interiors</small>	
Project	10a Oakhill Avenue, London NW3
Drawing Title:	Proposed Side ElevationS in Wider Context
Drawing Number:	99-305
Revision:	
Date:	February 2014
Scale:	1:100@A3
<small>AD Design Concepts Ltd - 25 Grampian Gardens, London NW2 1JH - www.addconcepts.co.uk - tel. 02082090343 - fax. 02084551424 - e-mail: info@addconcepts.co.uk</small>	