



SITE LOCATION PLAN (Scale 1:1250)



FURNITURE STYLE

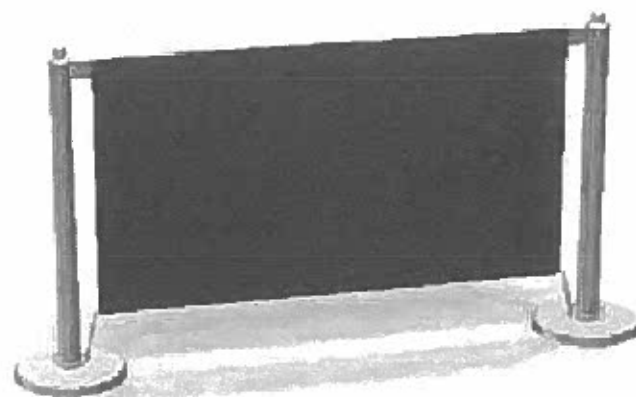

BARRIER STYLE (Colour Black)

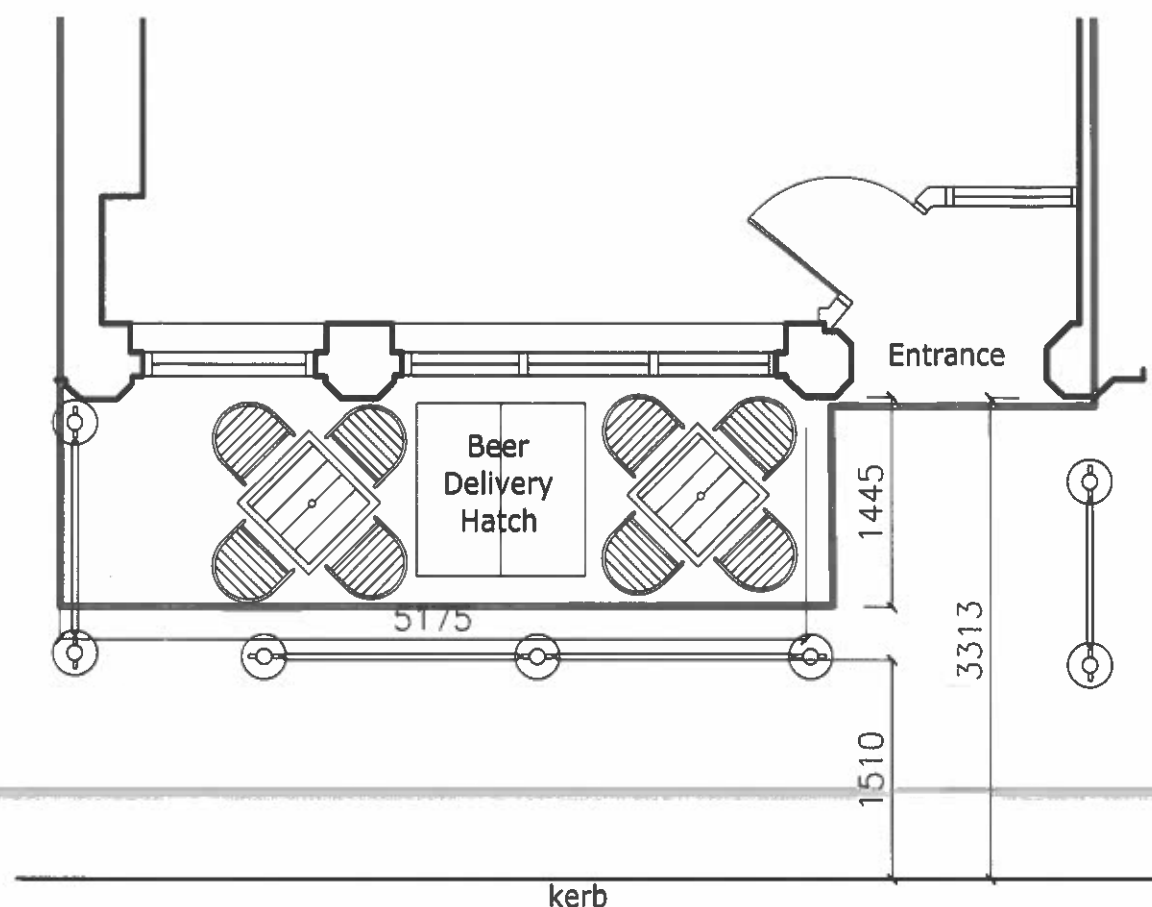

MONMOUTH STREET

PAVEMENT LAYOUT PLAN



ELEVATIONAL PHOTOGRAPH

March 2015

Rev:
Drawing Number:
2486-03

Scale:
1:50
@ A3

Project : THE TWO BREWERS

40 Monmouth Street, London WC2H 9EP

NOTE: CONTRACTORS ARE TO CHECK ALL SIZES AND DIMENSIONS BEFORE SETTING OUT ANY SITE OR SHOWWORK ANY ERRORS OR DISCREPANCIES TO BE REPORTED AND RESOLVED BY THE SITE SPECIFIC PROJECT DESIGNER / BUILDER AND RESPECTIVE AGENTS.

PembrookDesign

Summit House, Horwood Road, The Pinnacles, Harlow, Essex, CM19 5BN
Tel: 01279 433888, Fax: 01279 433889