


## SUBSIDENCE – DRAWINGS AND SKETCHES

INSURED	REFERENCE NUMBER	DRAWING TYPE
6 Langland Gardens Ltd 6 Langland Gardens London NW3 6PY	B1214169	Site investigation plan

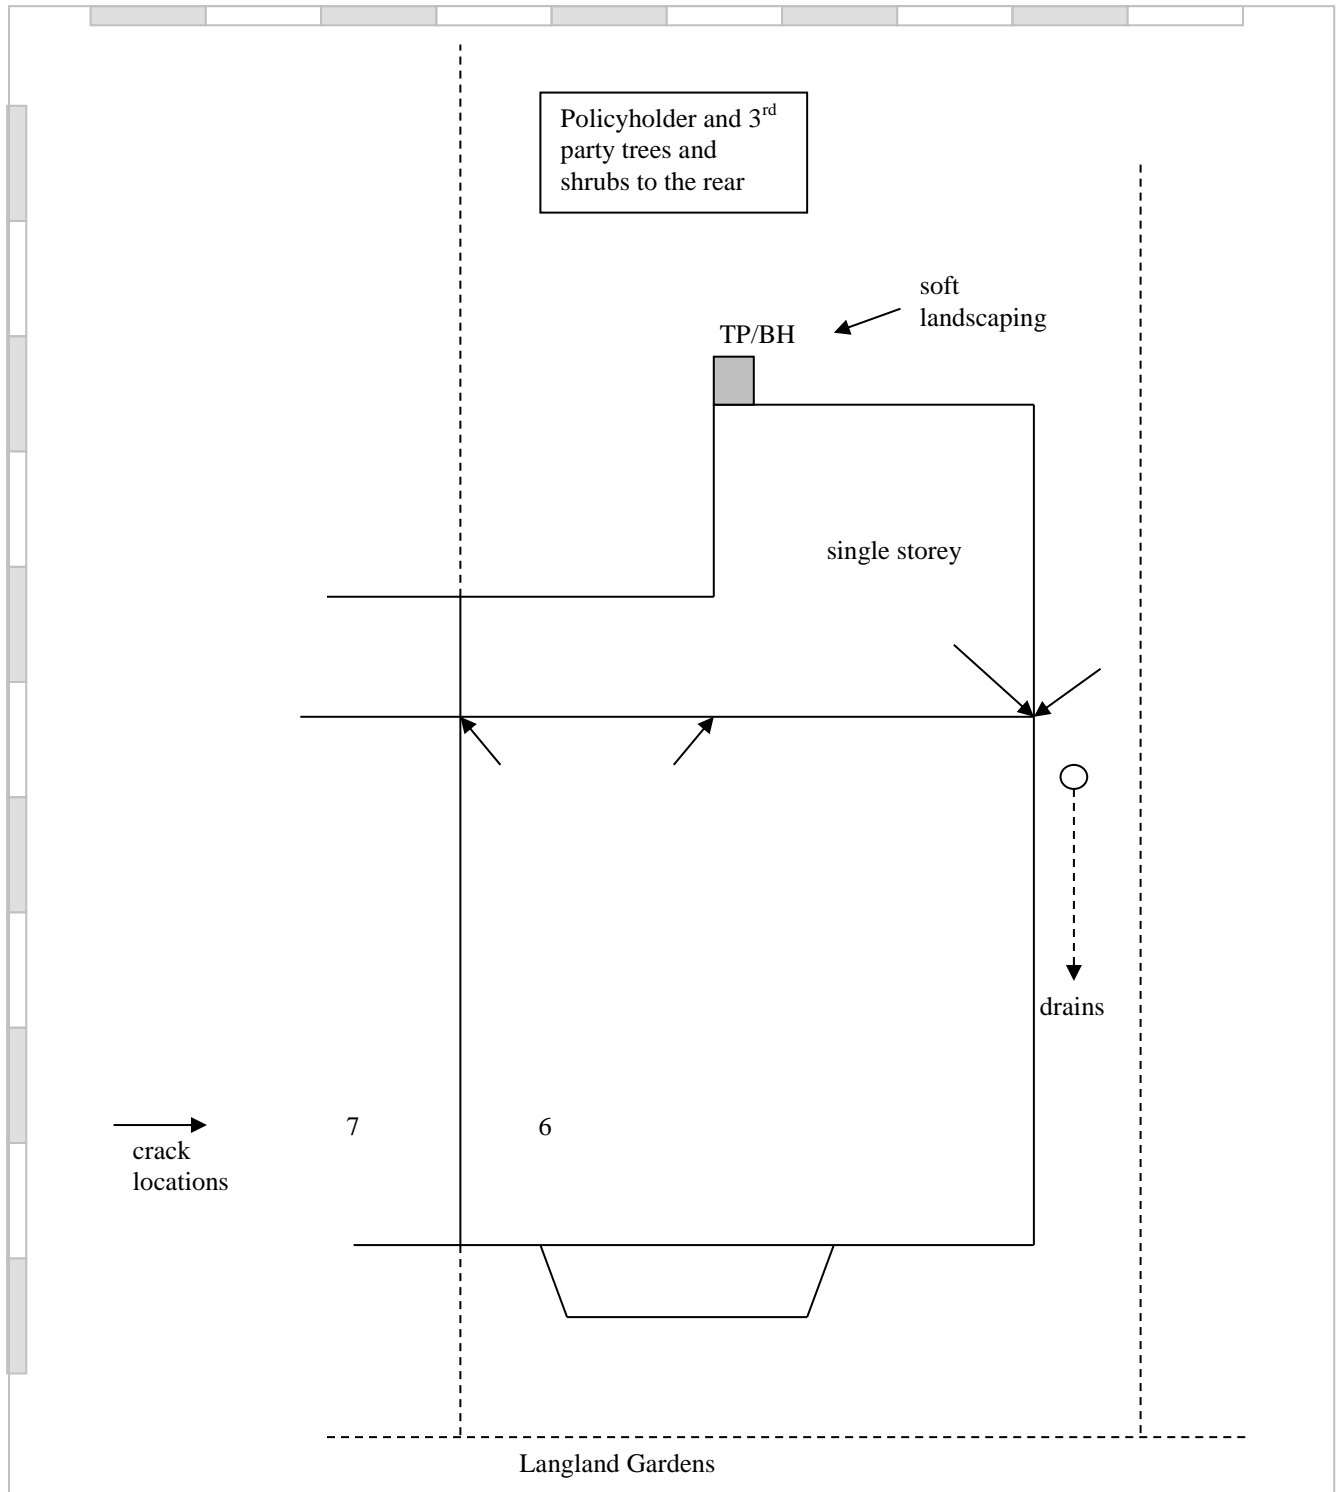

DRAWN BY	DATE	NOT TO SCALE
DNS	29/06/12	