


- Notes
- 1. Yorkstone path repaired and made good
  - 2. garden stub wall along street repaired and made good
  - 3. Yorkstone standing for motorbike
  - 4. Yorkstone repaving of drained area
  - 5. Belfast sink
  - 6. wm under counter

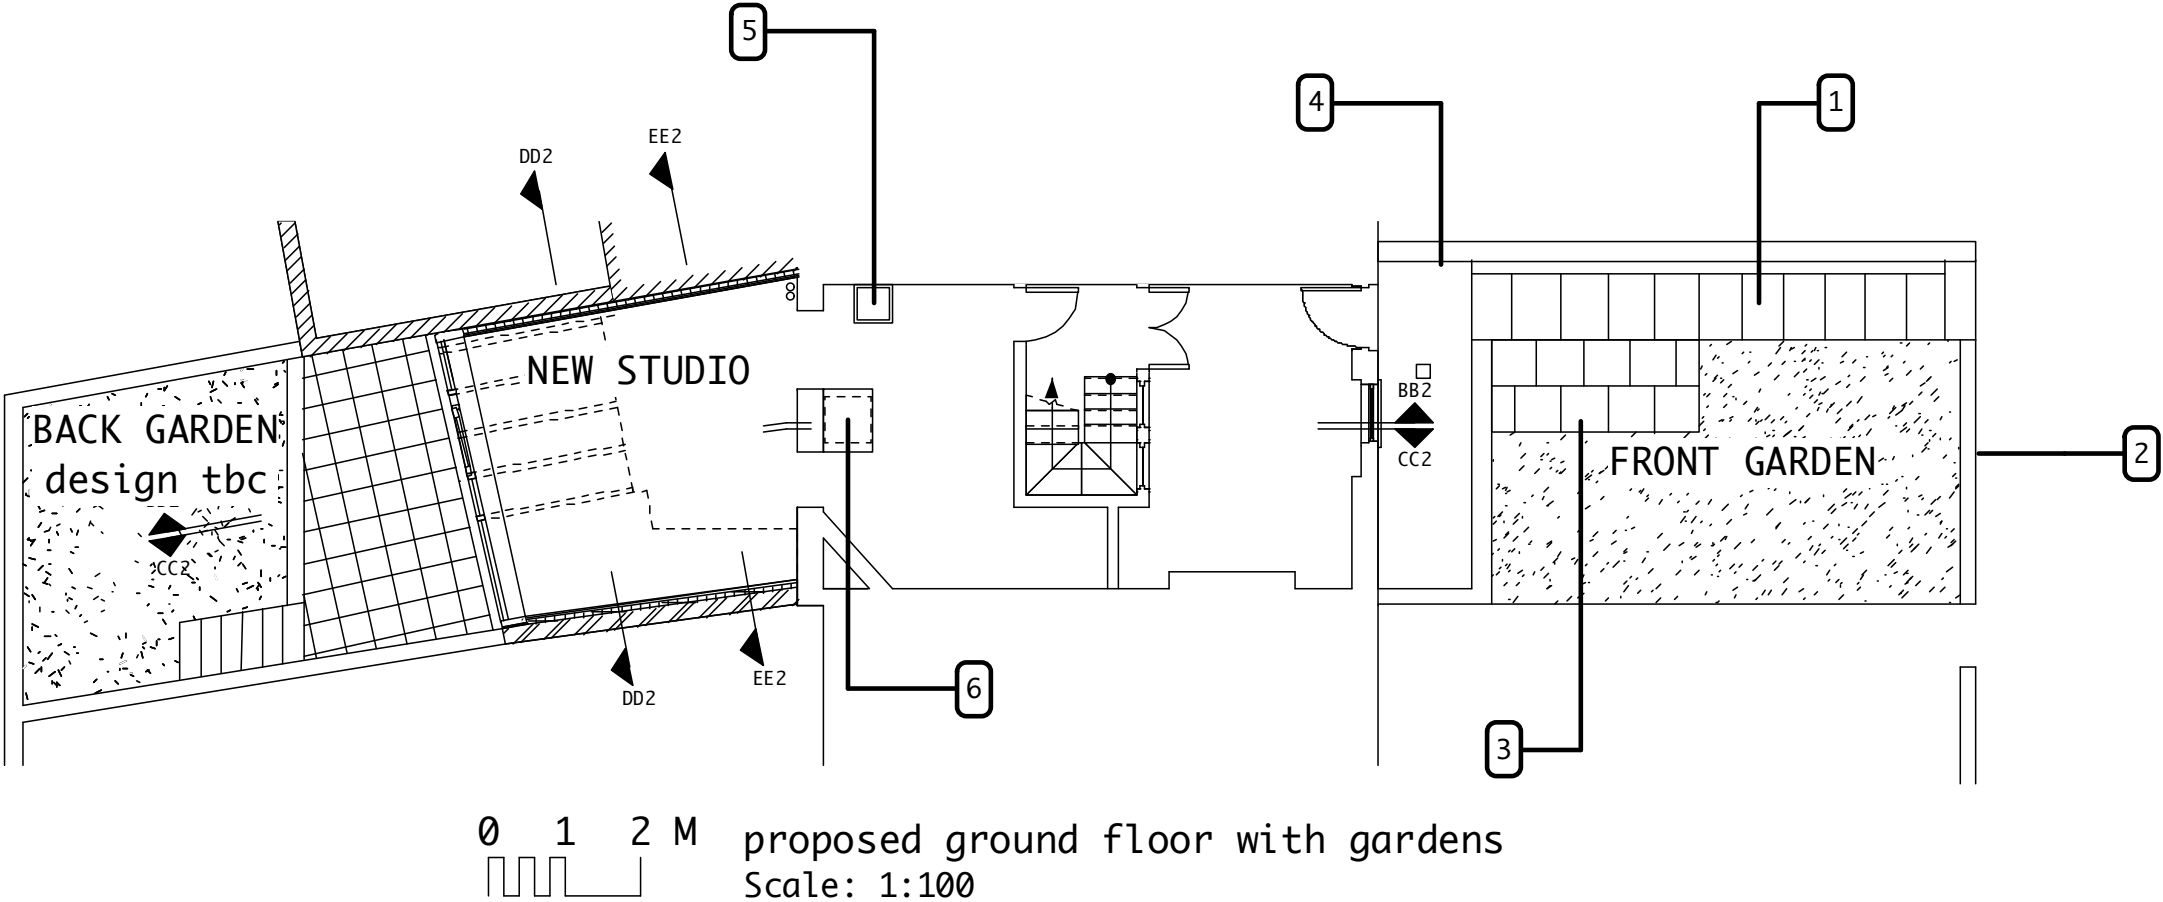

- 1 All dimensions to be checked on site  
2 All discrepancies to be reported to architect or contract administrator immediately  
3 Components to be fitted to the manufacturers requirements unless otherwise stated in writing  
4 All demolitions to be confirmed by SE  
5 All work to DS/SE requirements  
6 All items supply & fit by contractor unless otherwise stated

copyright for this drawing belongs to Tom Young Architects and may not be assigned to any other person or organization without TYA's written agreement

REVISIONS  
1 6/11/14 changes to Charlie Rose's requirements

PROJECT TITLE  
98 Highgate Rd

JOB NUMBER  
1104

STAGE  
planning

SCALE  
1:100

DATE  
6/11/14

ISSUE  
PLANNER

CAD-FILE  
1104-AD.mcd

DISCIPLINE  
A = architectural  
S = structural  
M = mechanical  
E = electrical

SERIES  
0 cover sheet  
1 site, roof, floor plans  
2 elevations  
3 sections  
4 enlarged plans, elevations & sections  
5 details  
6 schedules  
7 views  
8 other

STAGE  
feas = feasibility  
des = design  
pin = planning  
bc = bdg control  
tend = tender  
con = contract  
man = manual

**TOM YOUNG ARCHITECTS**

19 Basset St  
London NW5 4PG  
t\_020 7482 6150  
m\_07765 378 502  
e\_thdyoung@mac.com

new ground plan  
including gardens

discipline	series	sheet	stage	rev
A	01	10	plan	b