


existing section – demolition

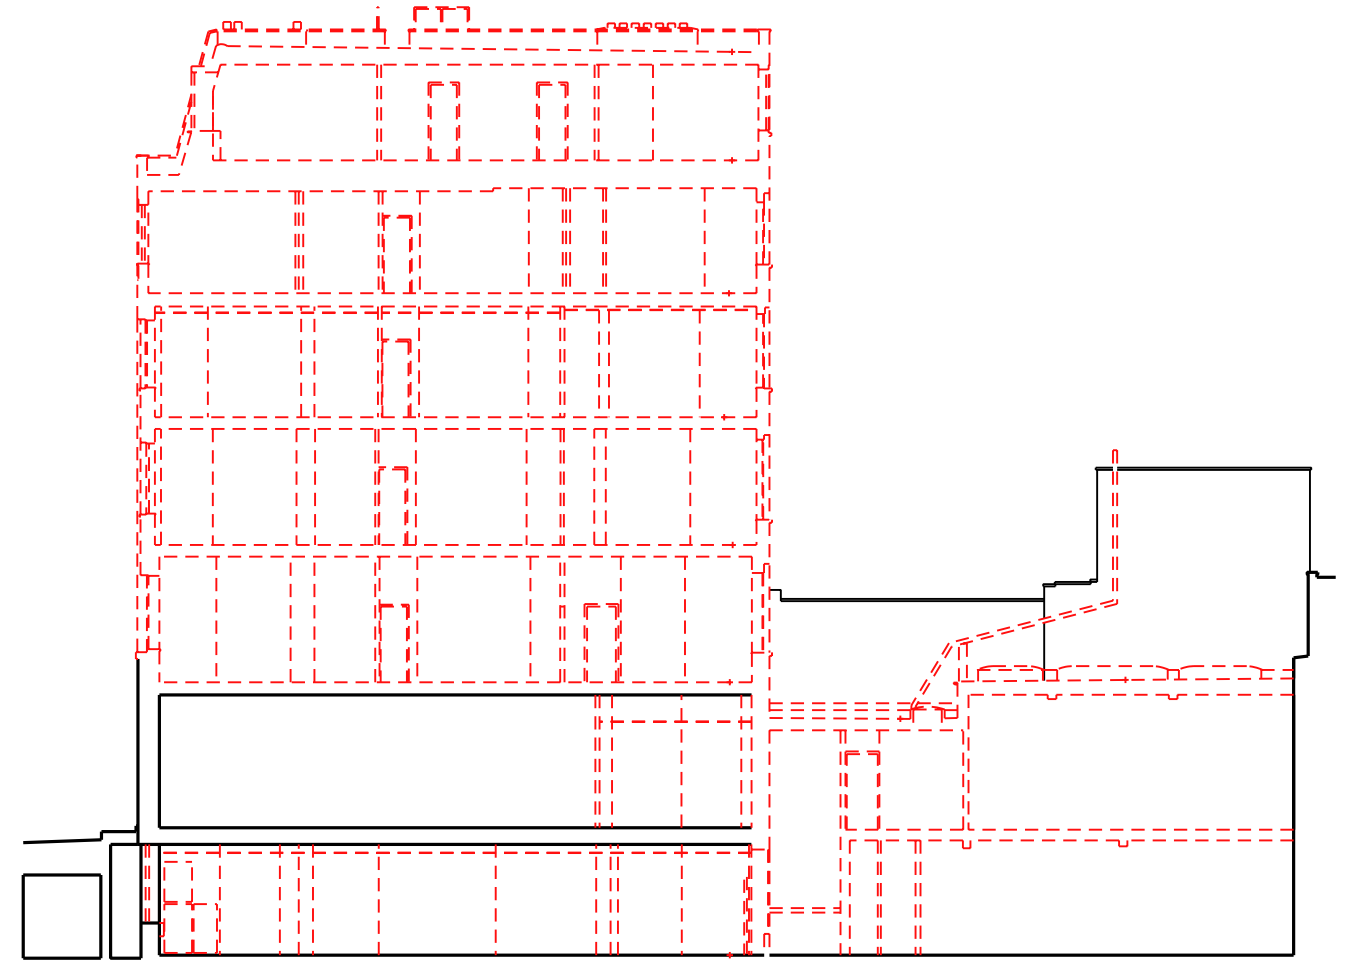

existing section – demolition



- all dimensions are to be checked on site and any discrepancies reported to the architect
- architect to be informed of any additional information required
- do not scale this drawing

PLANNING

works architecture 16 upper montagu street london w1h 2an				
tel: 020 7224 8750 fax: 020 7224 8771 e-mail: studio@worksarchitecture.com				
Project: 84 hatton garden				
Title: existing sections – demolition				
Date: 27.03.15	Drawn: js	Scale: 1:200@a3 1:100@a1	Drawing Number: s x d 001	Revision:

to be demolished