




**06 - EXISTING
 SECTION A - A
 AND
 SECTION B - B**


**156 GOLDHURST TERRACE
 LONDON NW6 3HP**

1/50	NW63HP	00
SCALE :	PROJ No.	REV. No.

DATED :

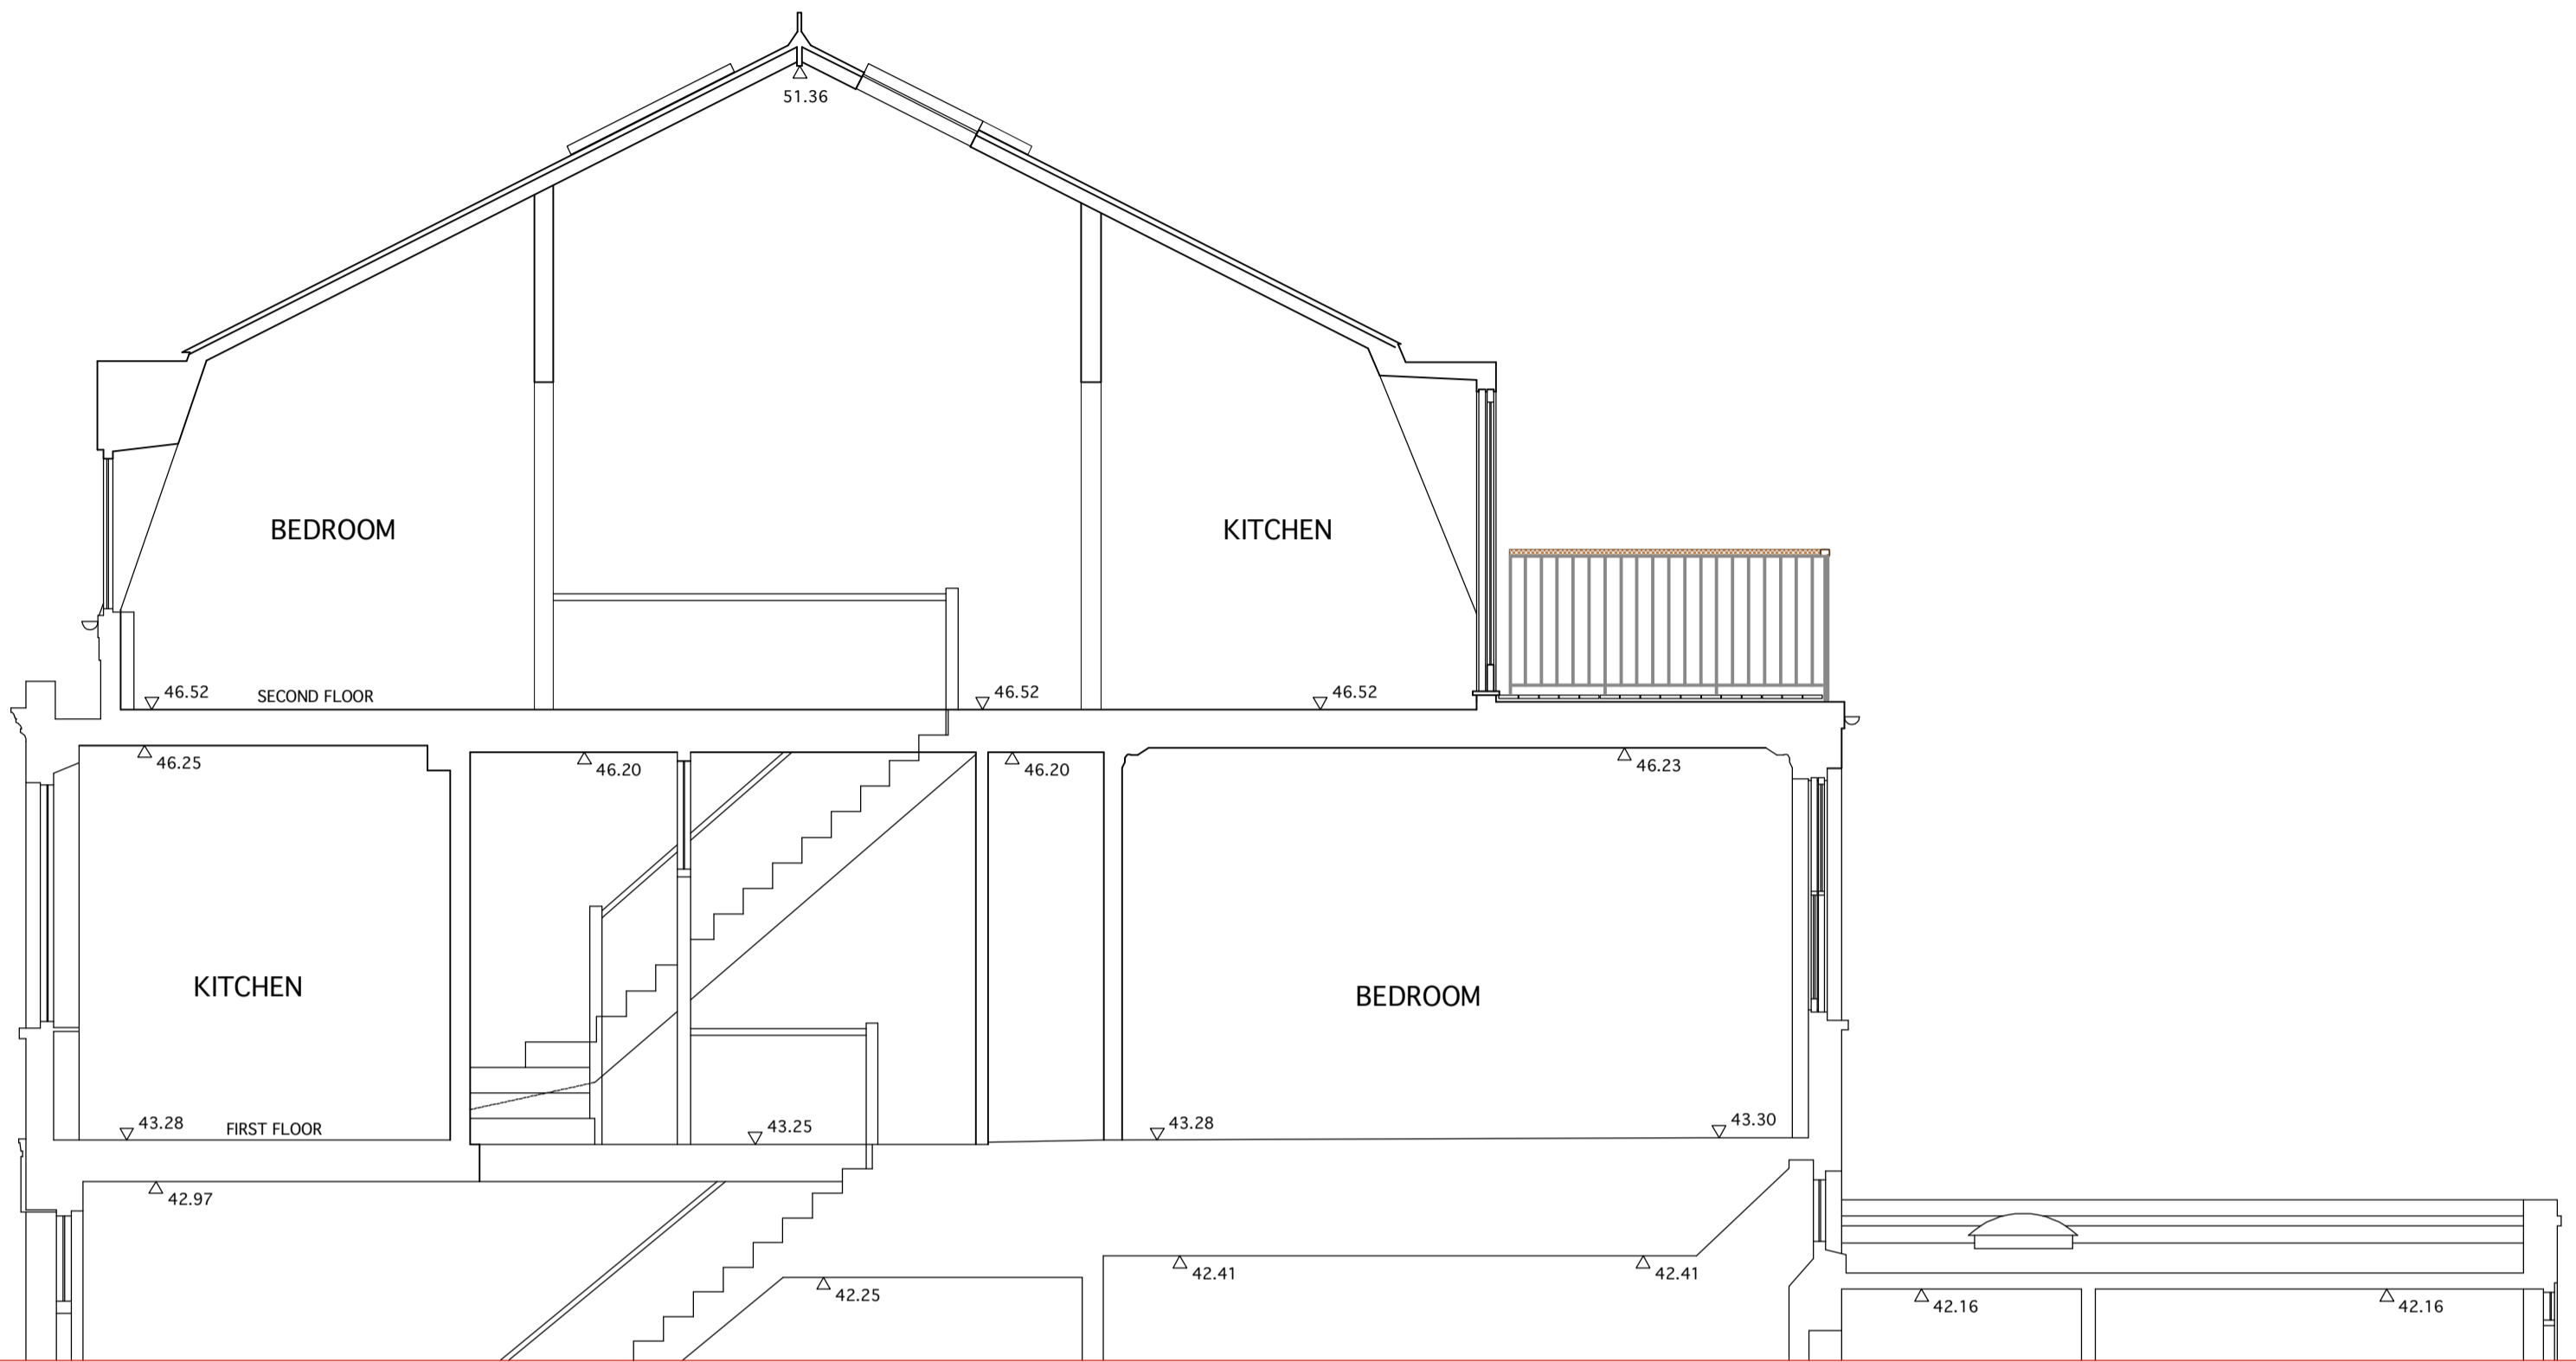

SECTION A - A

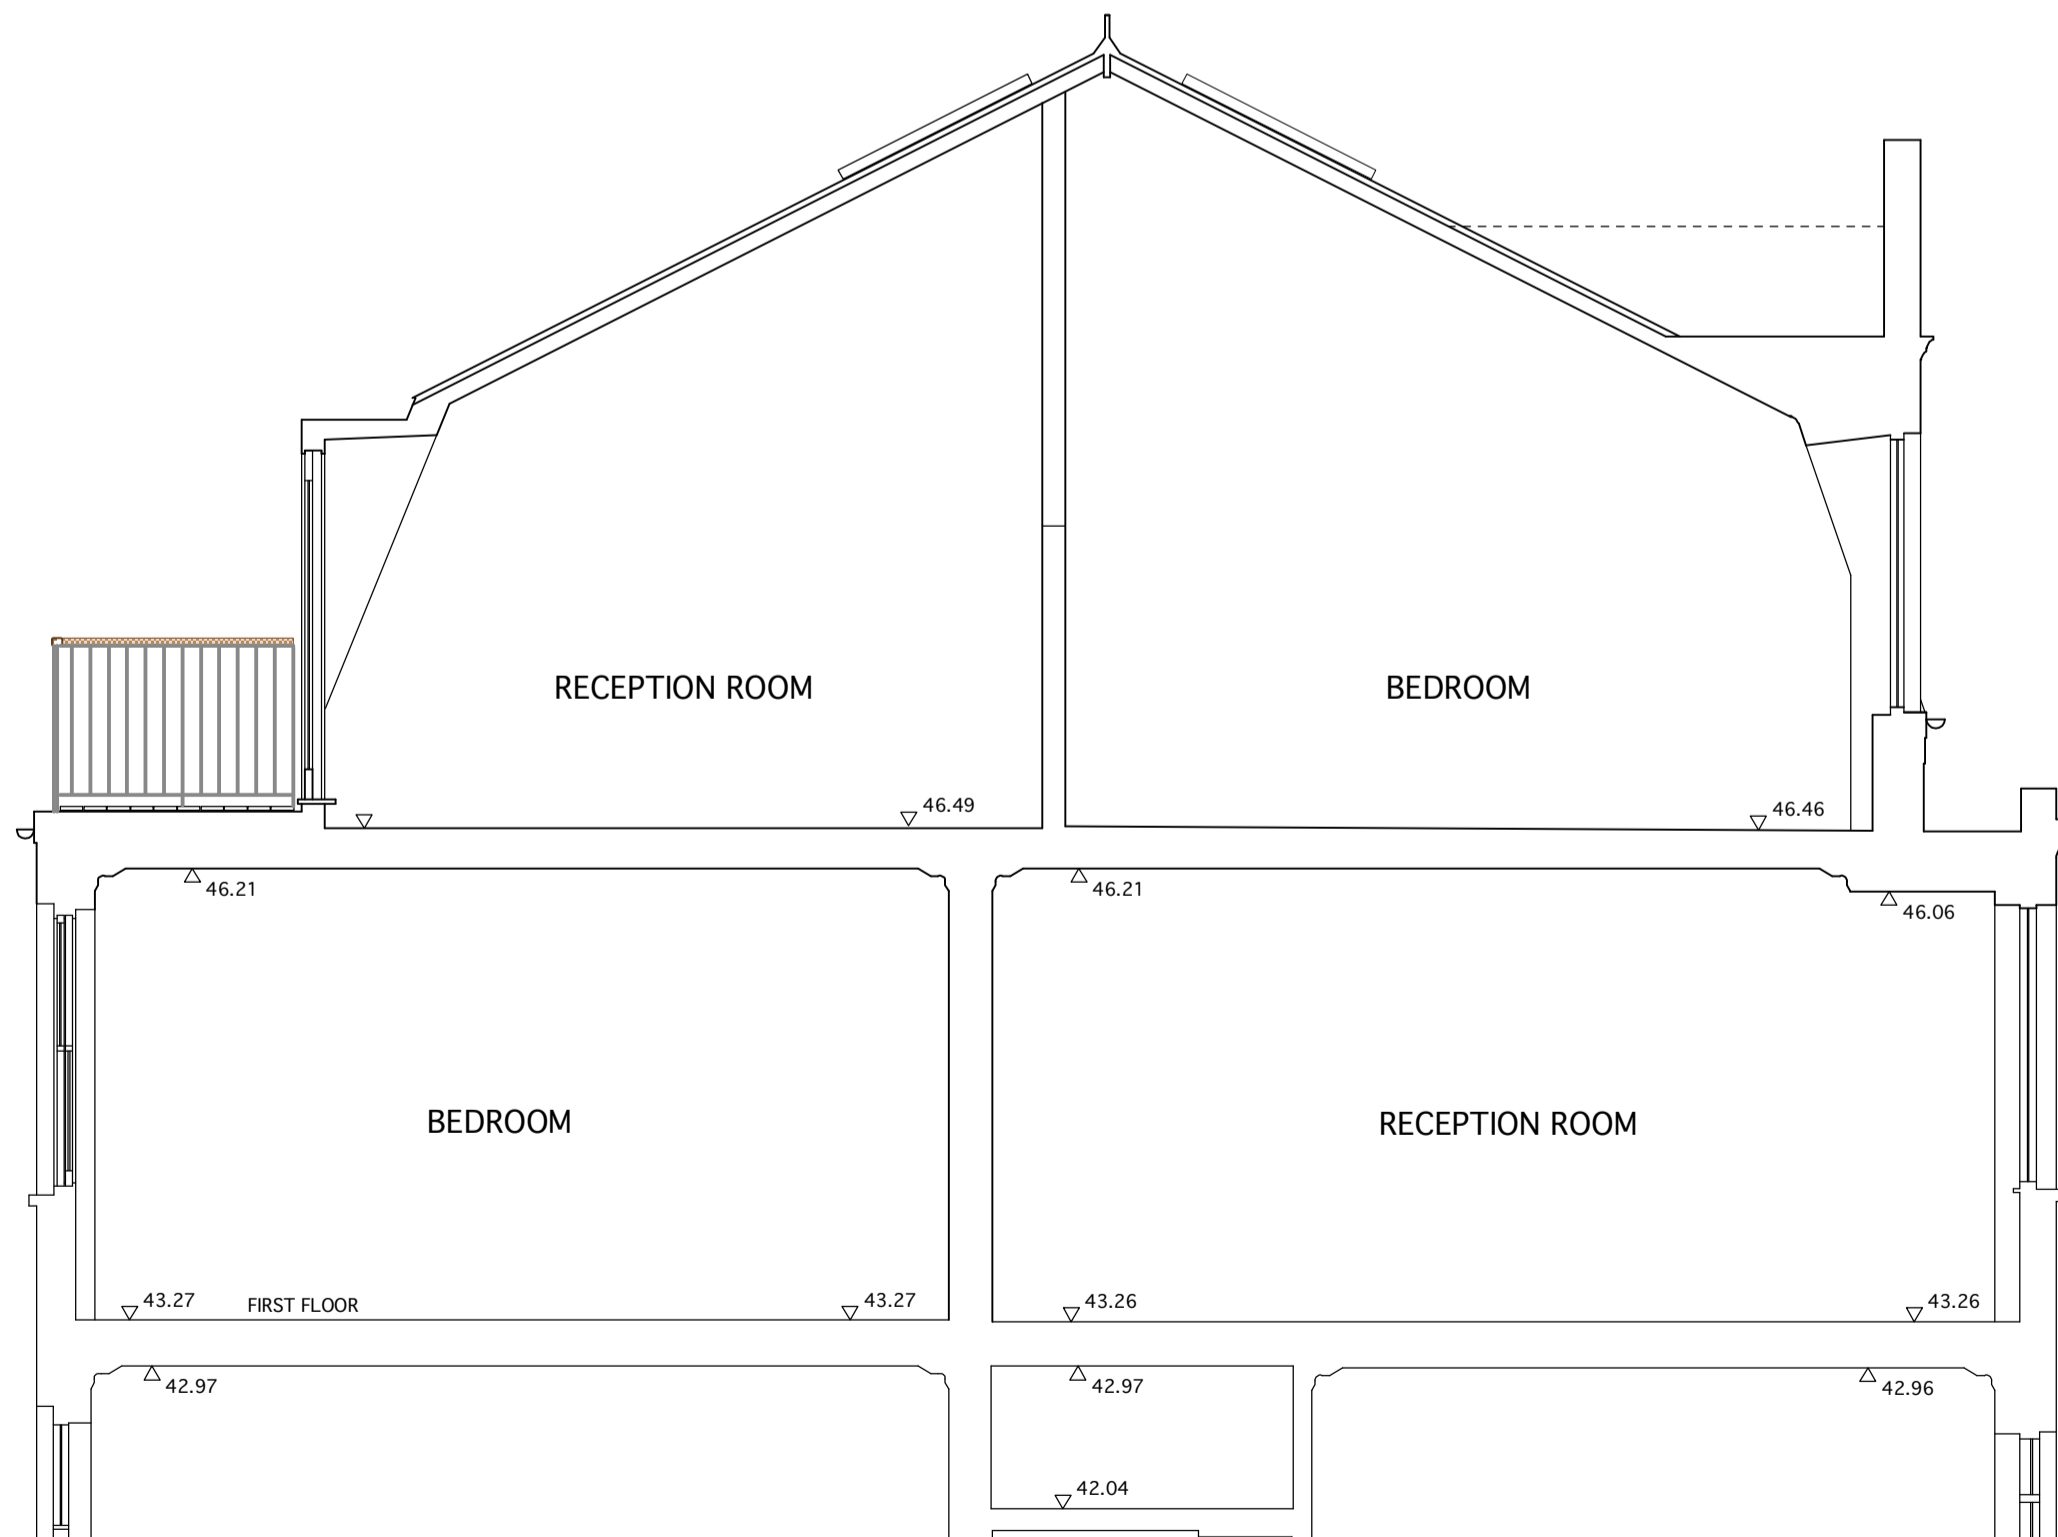

SECTION B - B

