



JAN KATTEIN ARCHITECTS


www.jankattein.com / mail@jankattein.com
277 New North Road / London N1 7AA / UK / +44 (0)20 7704 0604

Notes

Do not scale from this drawing.

Report any discrepancies.

Copyright owned by Jan Kattein Architects.

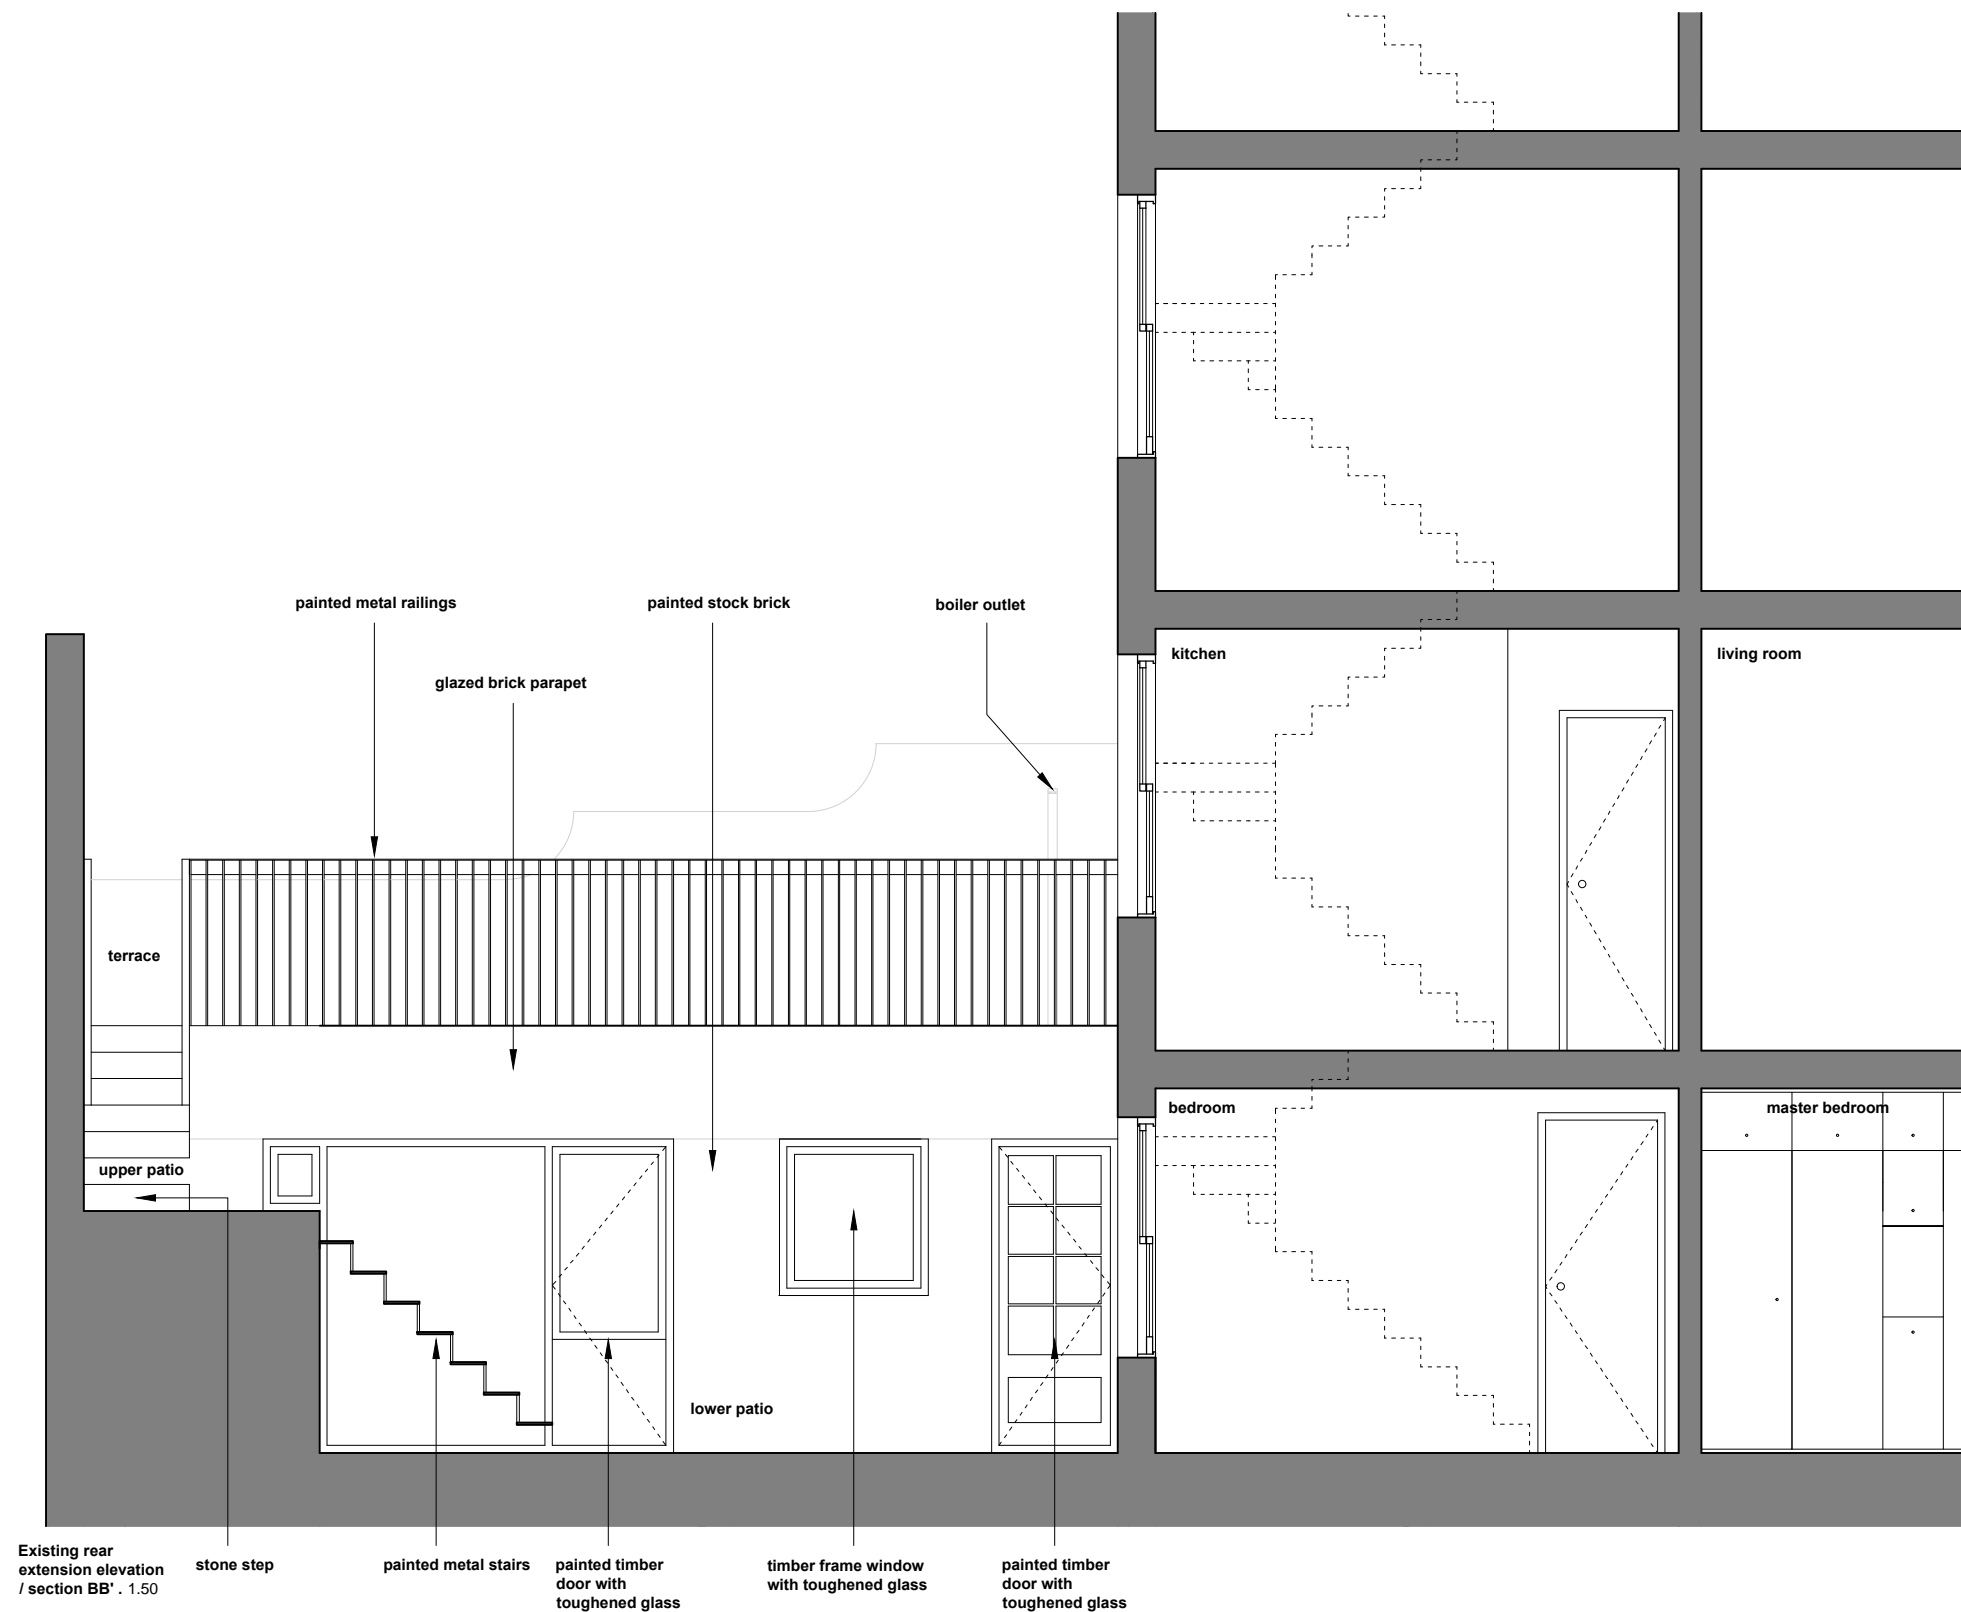

Project Name **4a Burton Street**


Project Number **047**

Drawing Name **Proposed rear extension elevation**

Drawing Number	005	Revision	-
----------------	------------	----------	---

Scale **1:50 @ A3** Date **14 04 2015**

Drawing Status **Planning Application**

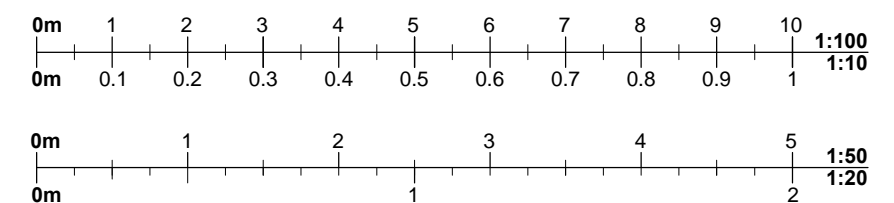

1inch = 25.4mm, 1ft = 304.8mm