


GROUND FLOOR AS EXISTING

 SECTIONS OF EXTERNAL WALLS TO PROPERTY & GARDEN BOUNDARIES TO BE REMOVED

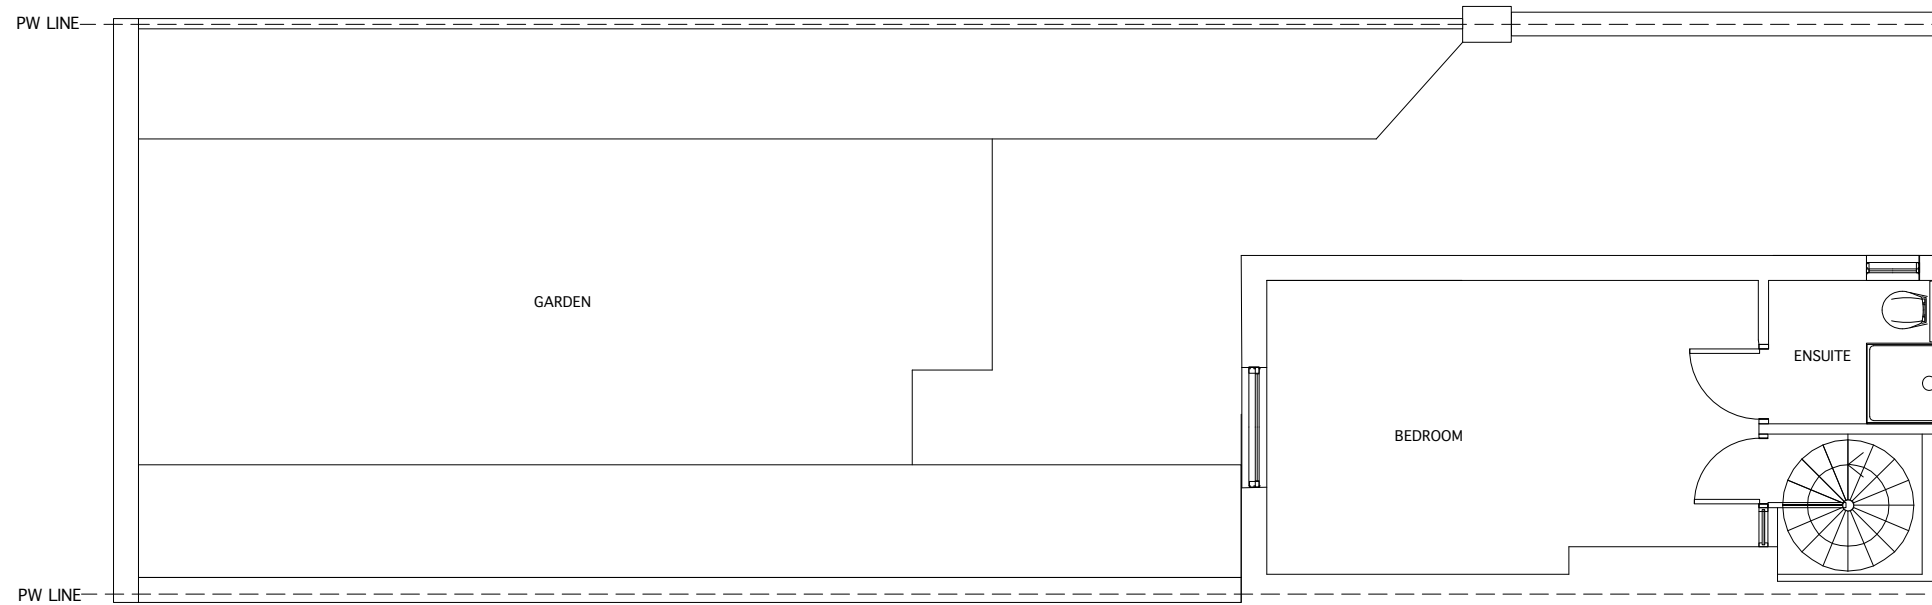

FIRST FLOOR AS EXISTING

All information remains the property of Site Specific and may not be used for any purpose whatsoever, or reproduced through any medium without the written permission of Site Specific. No responsibility is accepted for unauthorised use.

revisions

GROUND FLOOR / FIRST FLOOR
AS EXISTING & DEMOLITIONS
470/PL/100

SITE SPECIFIC LTD

PROPERTY + DESIGN
305 CURTAIN HOUSE
134-146 CURTAIN ROAD EC2A 3AR
T: 020 7689 3200
F: 020 7689 3199
E: office@sitespecificltd.co.uk

PROJECT 34 MANSFELD ROAD NW3 2HP
CLIENT MS. FULLER
SCALE 1:75
DATE APR 2015
DRAWN JC