


Layout Plan for Proposed Garden Room

Existing
damaged wire
fence 1820mm

Existing
boundary wall
1230mm

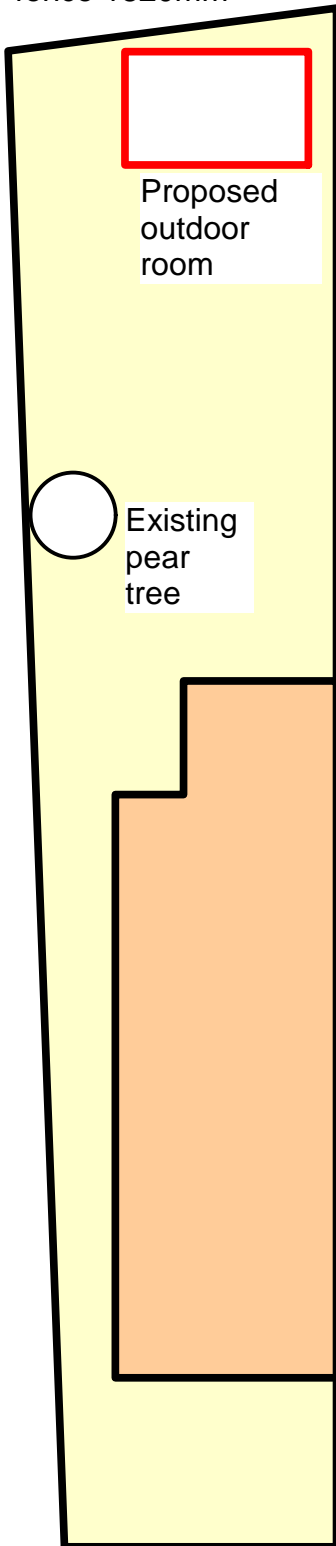

Existing
boundary wall
1170mm

Existing
pear
tree



**LIVING
GARDENS** 

Client's name: Stefanie Gaisser
Job title: 106 Savernake Road
Drawing title: Layout plan
Scale: 1 in 200
Paper size: A4

Loi Man: 07970 809 205
Jonathan Martin: 07931 525 865
www.living-gardens.co.uk,
info@living-gardens.co.uk

0 1m 5m