

NOTES:

The drawing must not be scaled and all dimensions are to be checked on site before work is commenced.
 The drawing is to be read in conjunction with all other Structural Engineers and Service Engineers drawings and written specifications.


SPECIFICATIONS:

REVISION		
N	DATE	NOTES

PROJECT: FLAT 4, 62 Belsize Park	DRAWING N: BP-PP-DE1-001-A
DRAWING: Dormer detail - SC/DE A	<input checked="" type="checkbox"/> PRELIMINARY <input type="checkbox"/> PLANNING APPROVAL <input type="checkbox"/> CONSTRUCTION <input type="checkbox"/> DESIGN INFORMATION <input type="checkbox"/> TENDER <input type="checkbox"/> AS BUILT

CLIENT: Ms. Charlotte Wayne


LOCATION: 62 Belsize Park - NW3 4EH

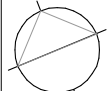	DATE: 26.03.15	SCALE: 1:20 @A3	REV:
---	--------------------------	---------------------------	-------------

PROJECT DESIGNER:

RMFstudio 120 Fortune Green Road
 NW6 1DN / London
 t. 0207 4355008

DESIGNER:
 Marco Ferrara-Bardile
 marco@rmfstudio.com
 t. 0797 5644556

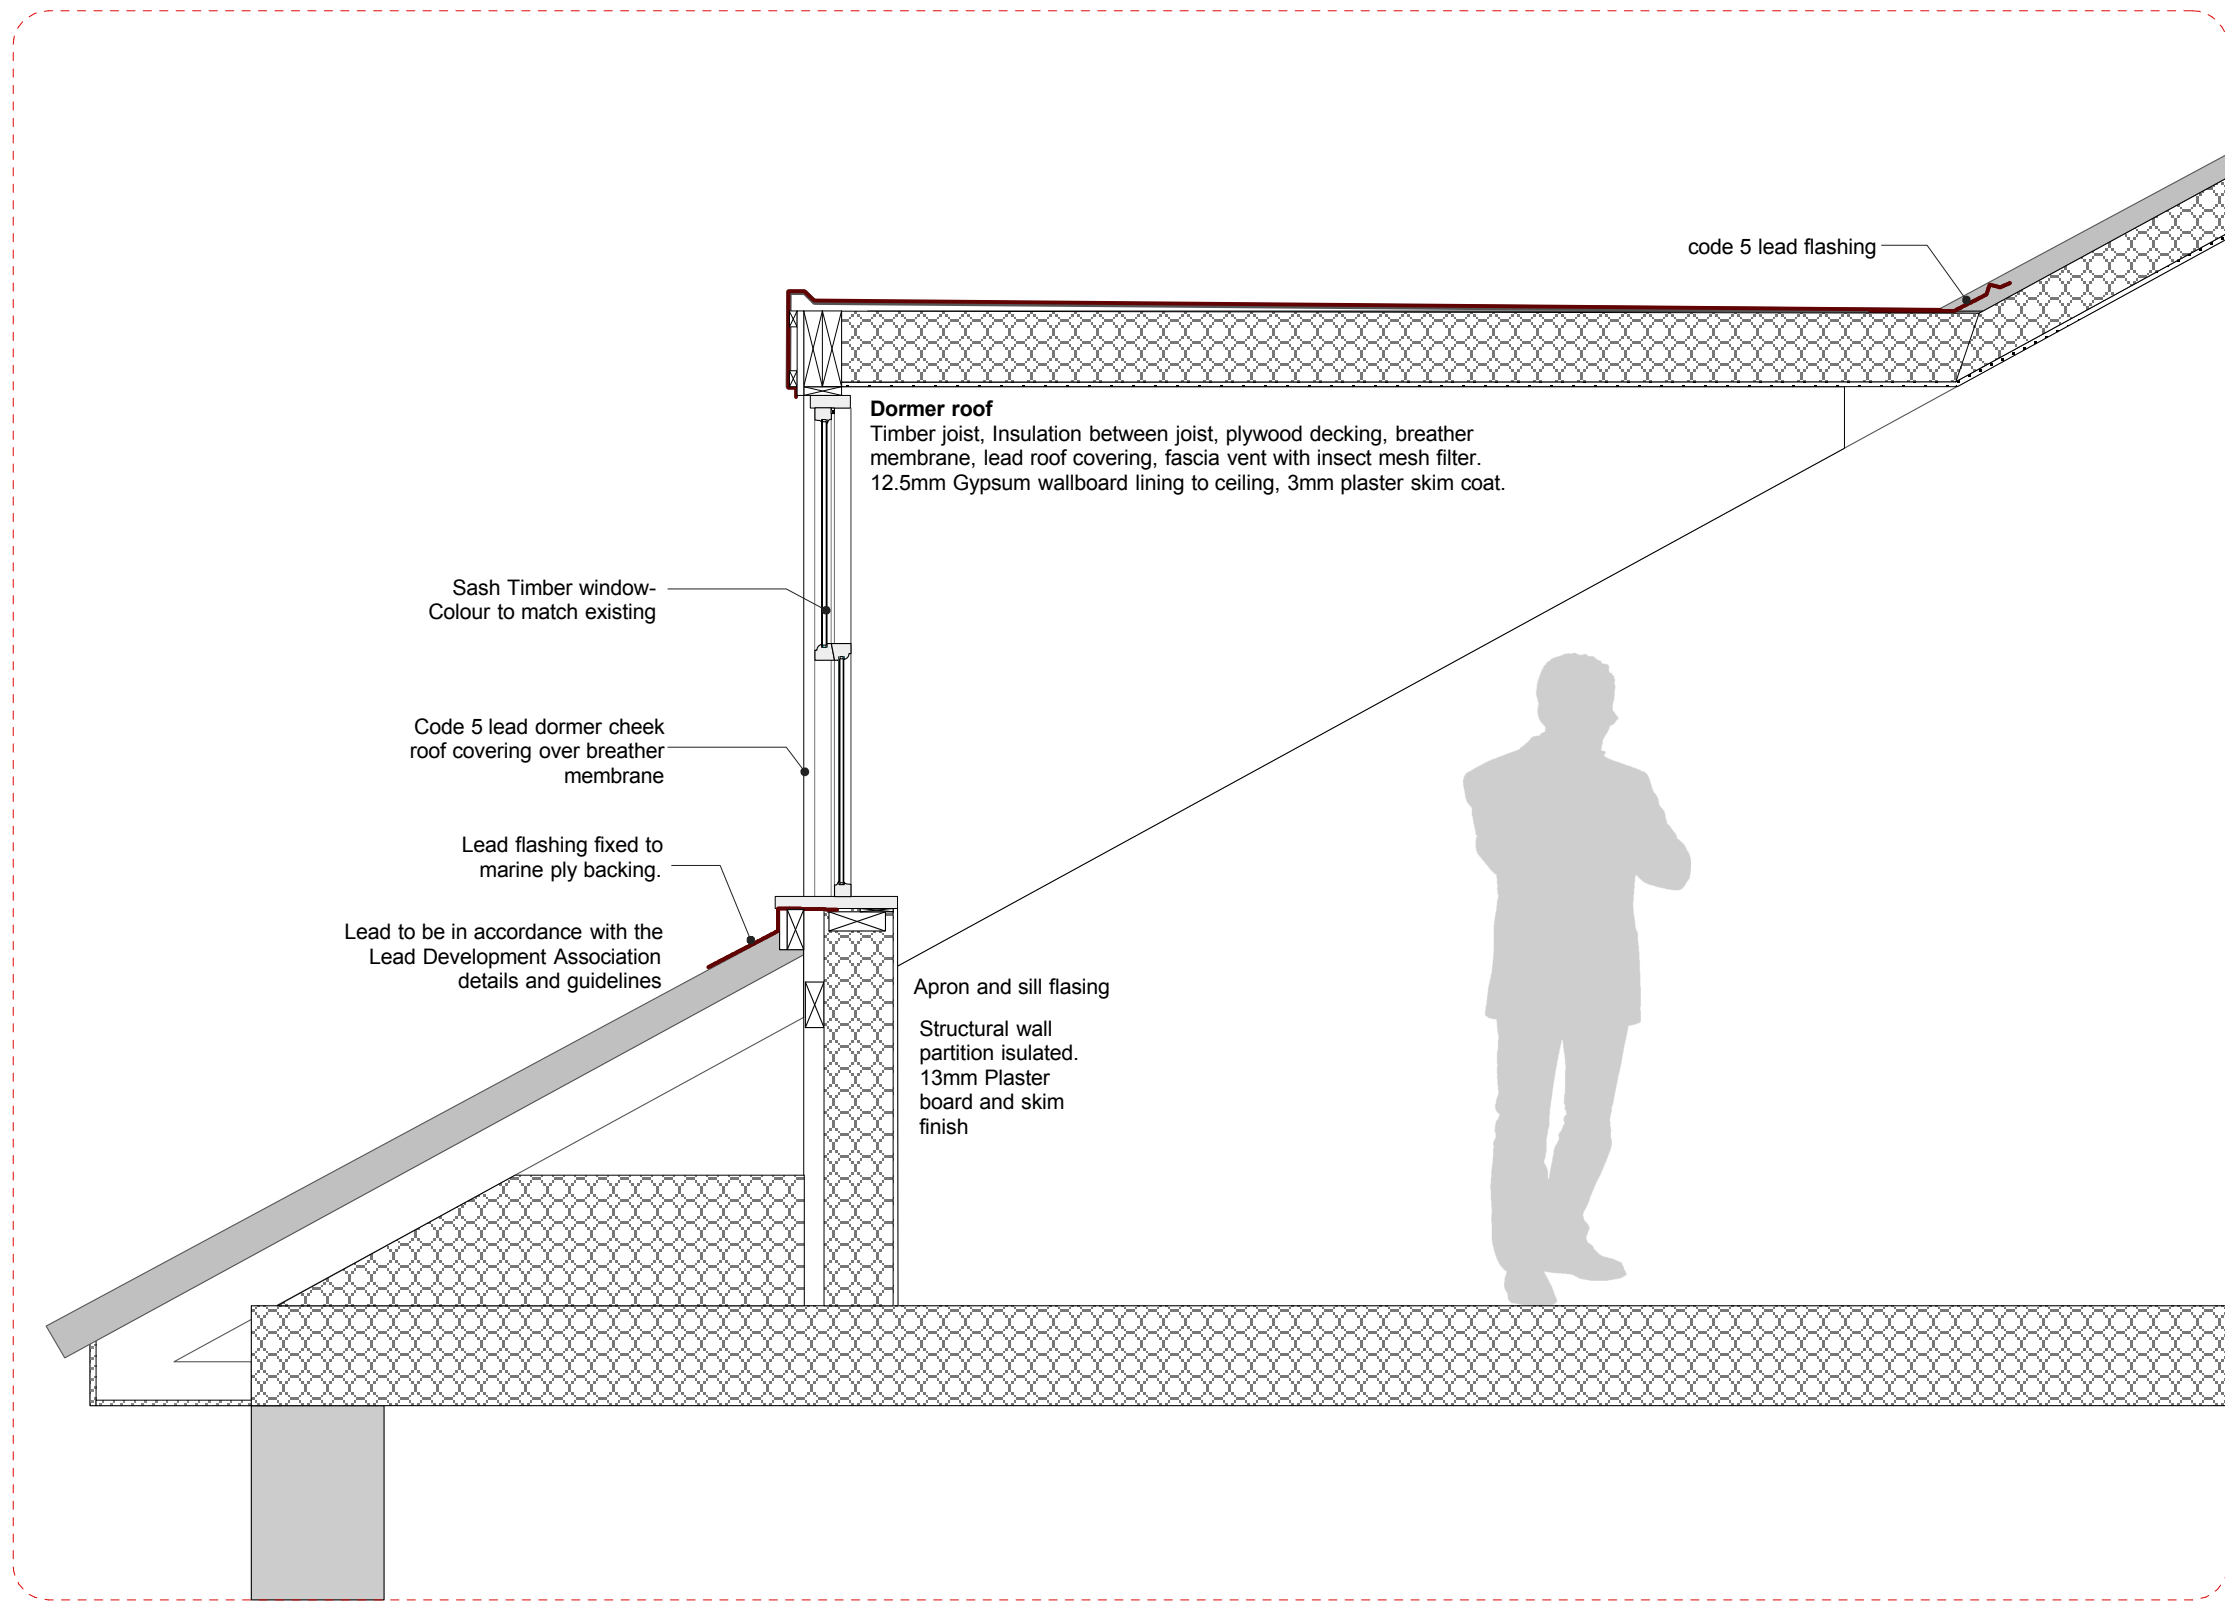

17 62 BELSIZE PARK- DORMER SECTION DETAIL- SCDE A
 Scale: 1:20