


90 degree 650x650x450 450mm fan 450mm
 450mm bend carbon cell silencer silencer

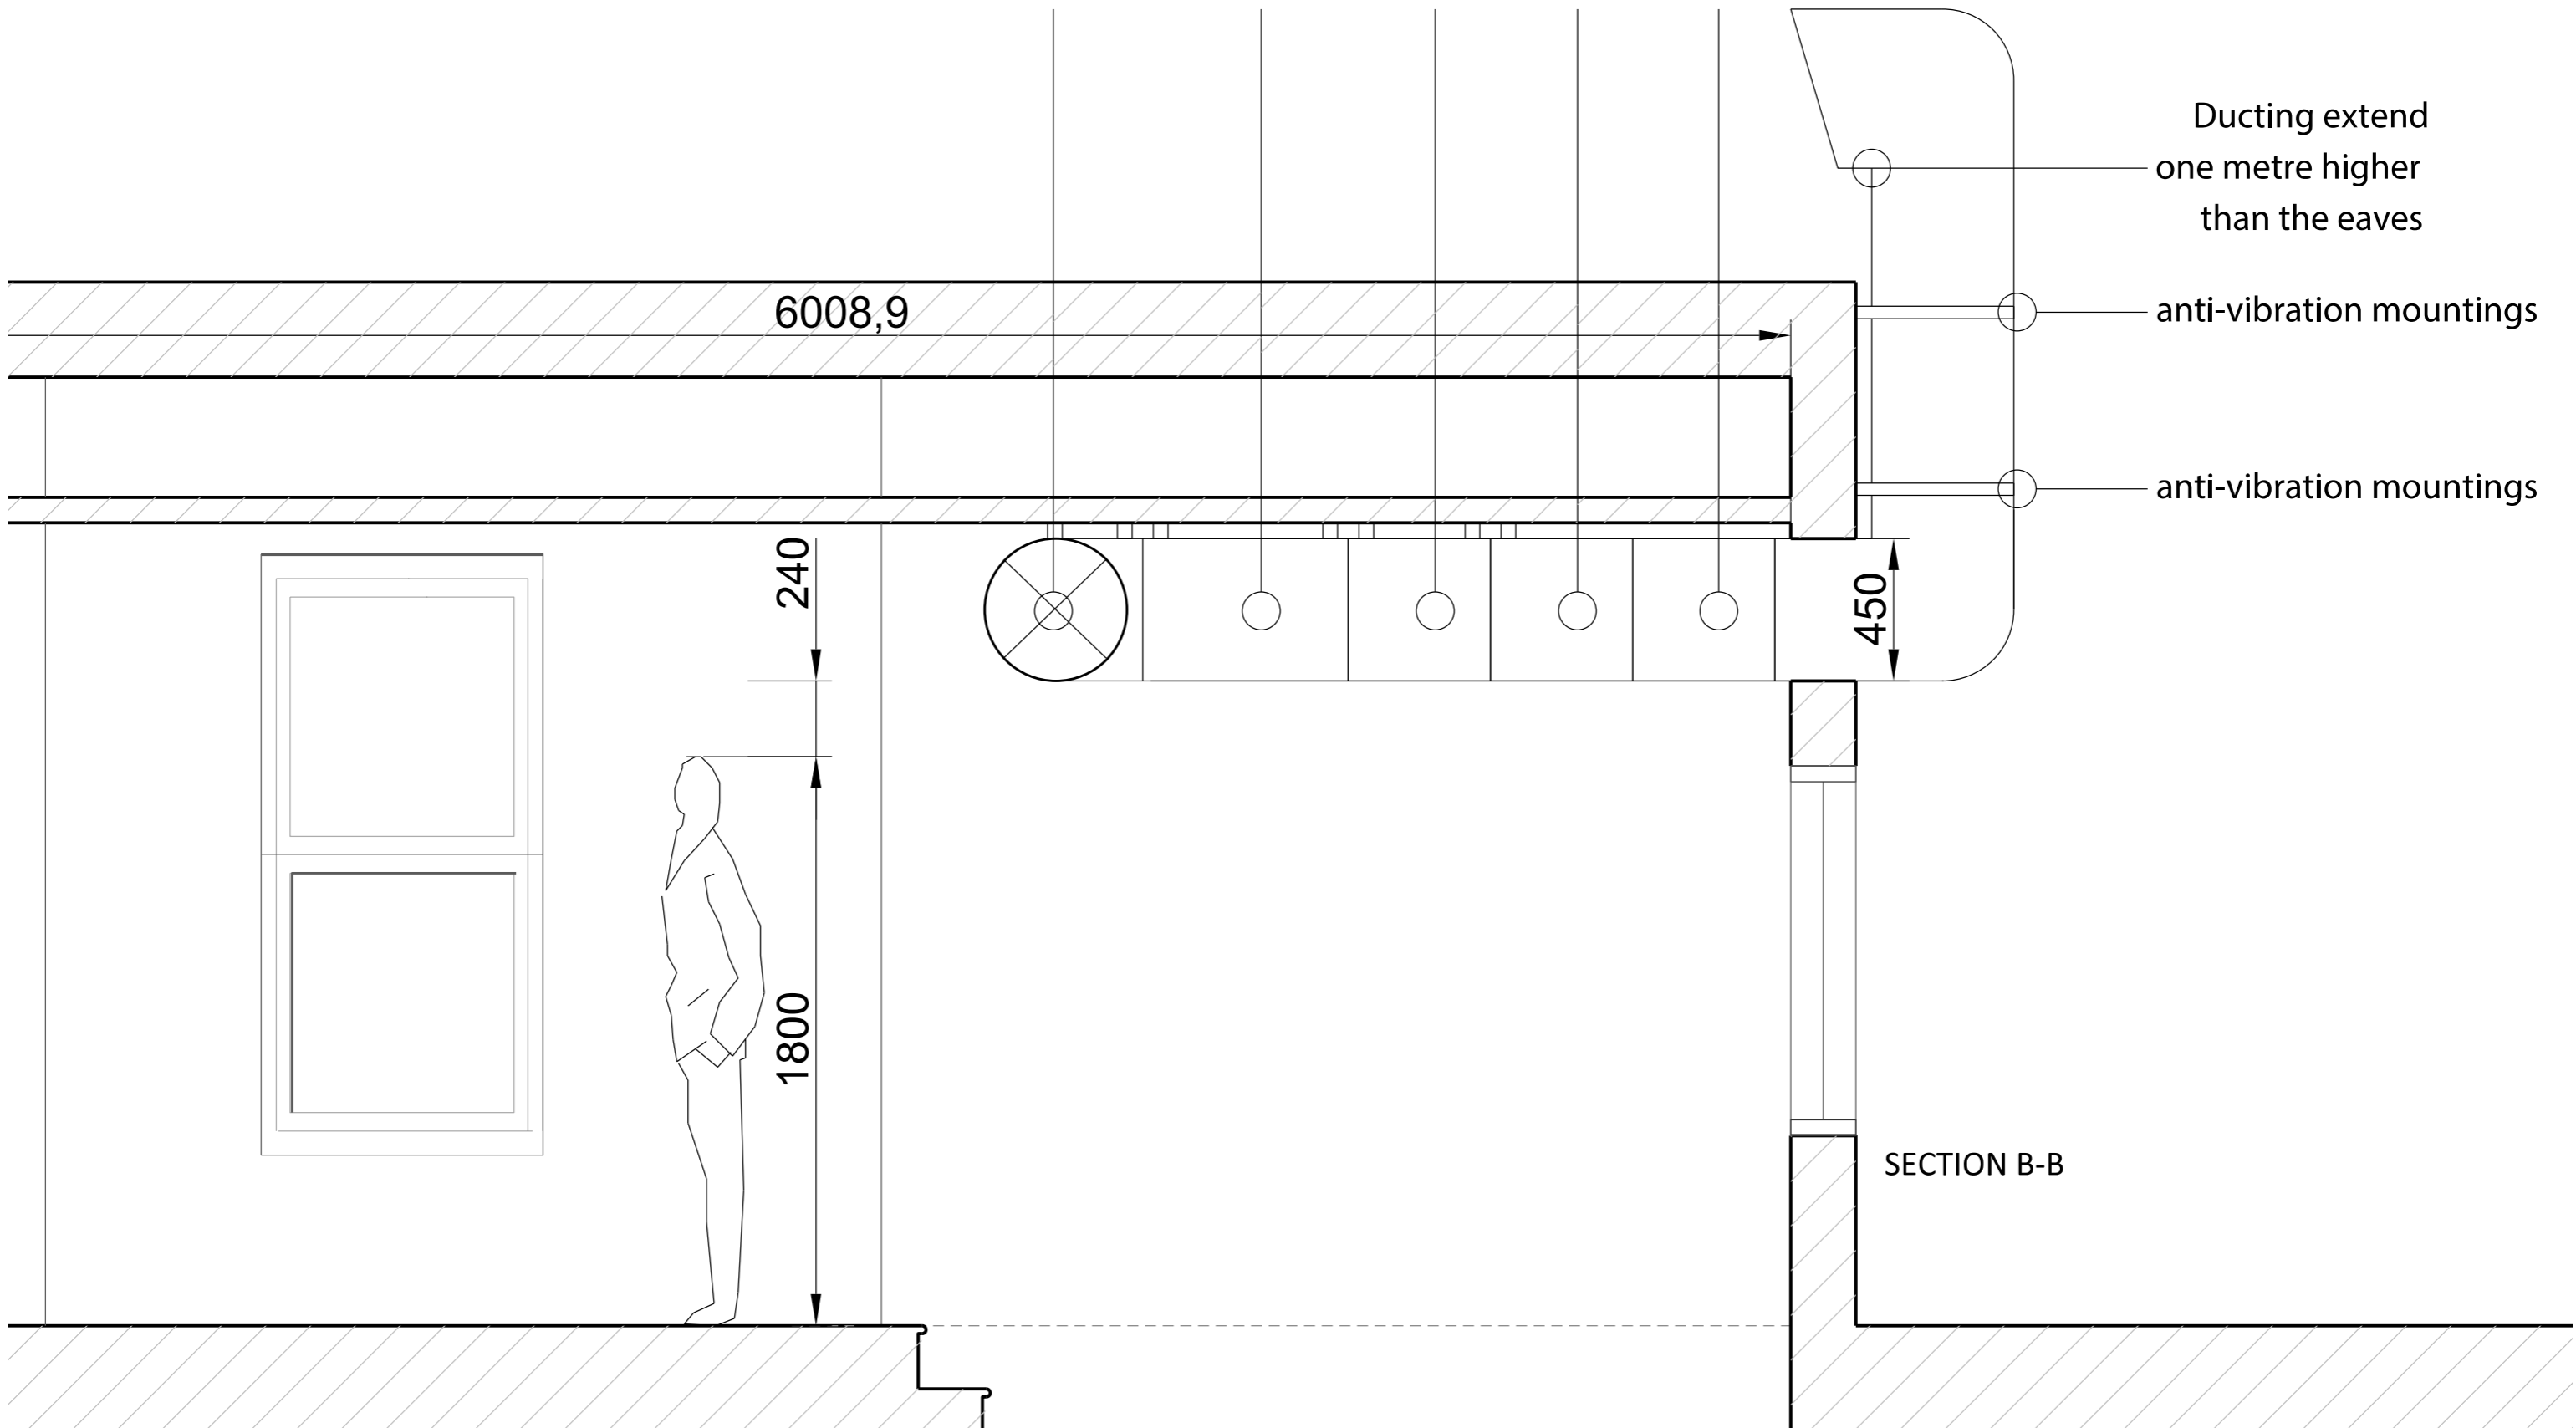

Ducting extend
 one metre higher
 than the eaves

anti-vibration mountings

anti-vibration mountings

SECTION B-B

Camilo Diaz Makers Unit 2 Alston Works Falkland Road London E16 4EL t: +44 (0) 7578318634 e: m@camilozmakers@gmail.com http://camilozmakers.weebly.com/	<table border="1"> <tr> <th>Rev</th> <th>Date</th> <th>Notes</th> </tr> <tr> <td>00</td> <td>dd-mm-yyyy</td> <td>Notes</td> </tr> </table>	Rev	Date	Notes	00	dd-mm-yyyy	Notes		Keyplan 	Status -Planning Application Client -Mrs Nasira Shafaat Project Name -1403 - Ferdinand Place	Drawing Title Section BB As- Prop. (Kitchen Extraction) Scale 1:20 Sheet Size A:3 Creation Date 26 March 2015 Drawing Number A-202b Revision 00
		Rev	Date	Notes							
00	dd-mm-yyyy	Notes									
© Camilo Diaz Makers 2015											