

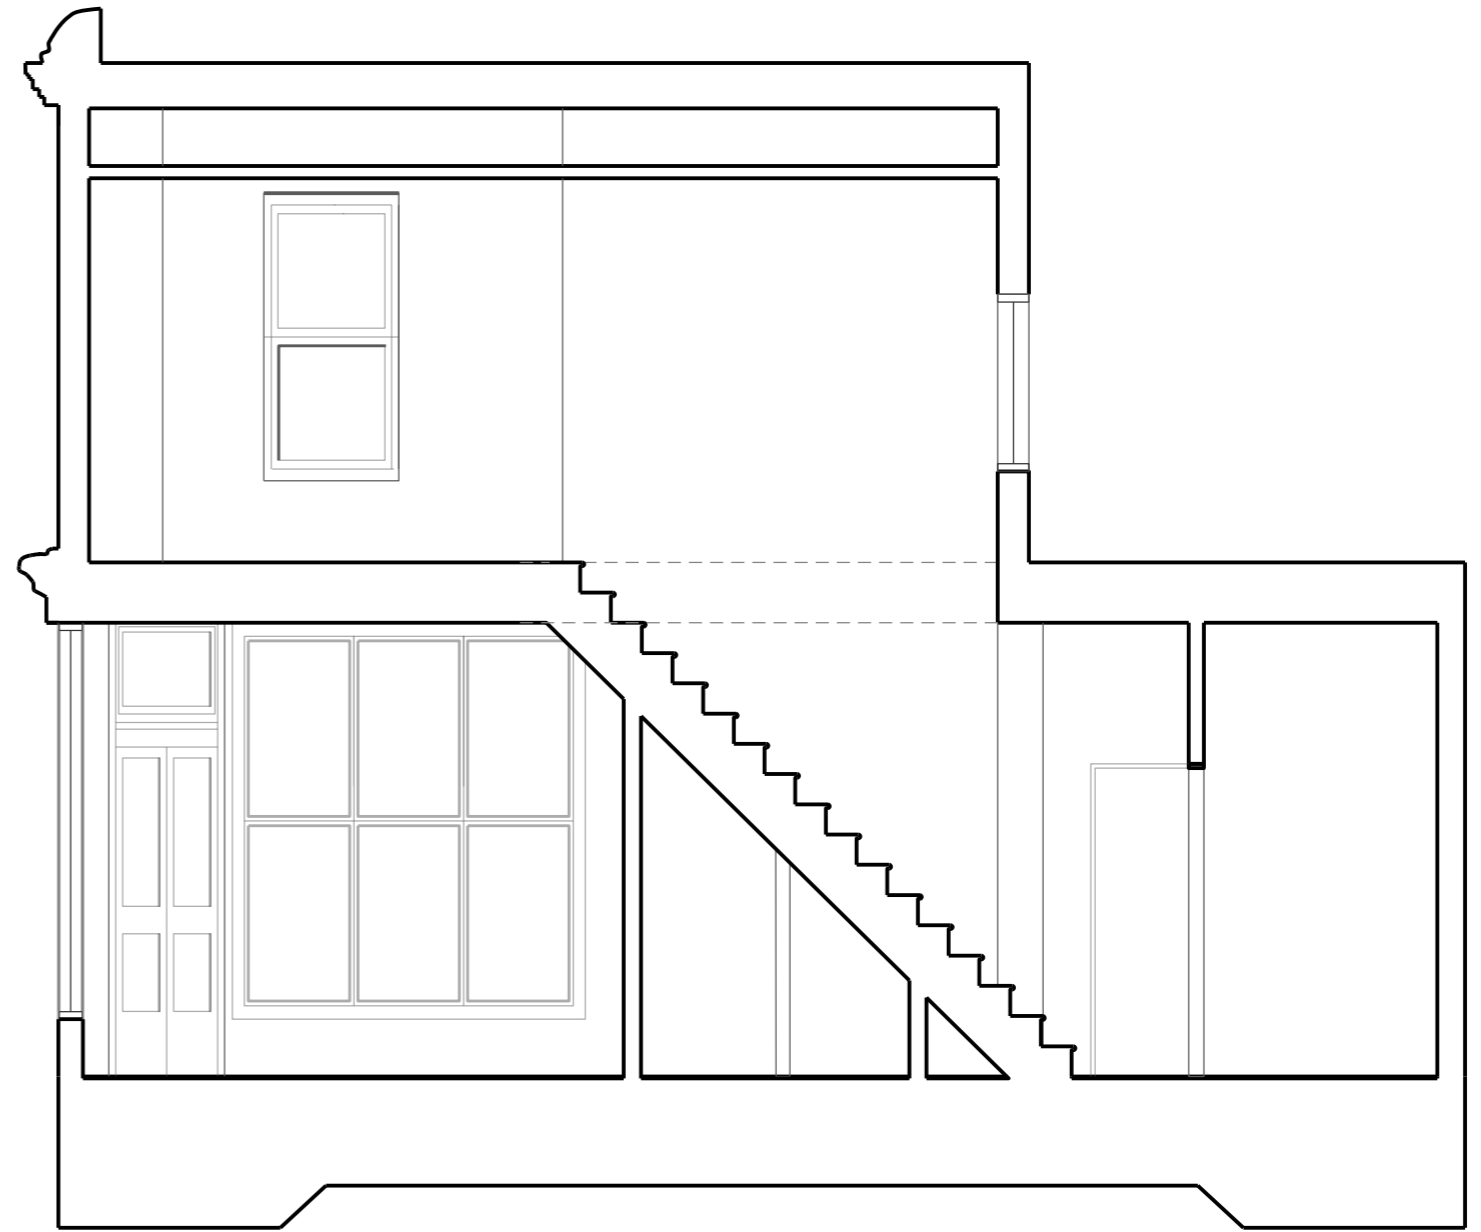


SECTION F-F

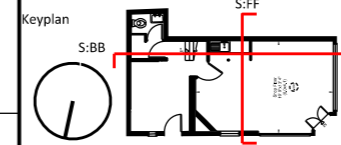

SECTION B-B

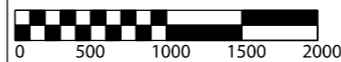

Status
-Planning Application
Client
-Mrs Nasira Shafaat
Project Name
-1403 - Ferdinand Place

Drawing Title
Section BB & FF As- Existing
Scale
1:50
Sheet Size
A:3
Creation Date
26 March 2015
Drawing Number
A-202e
Revision
00