


SECTION D-D

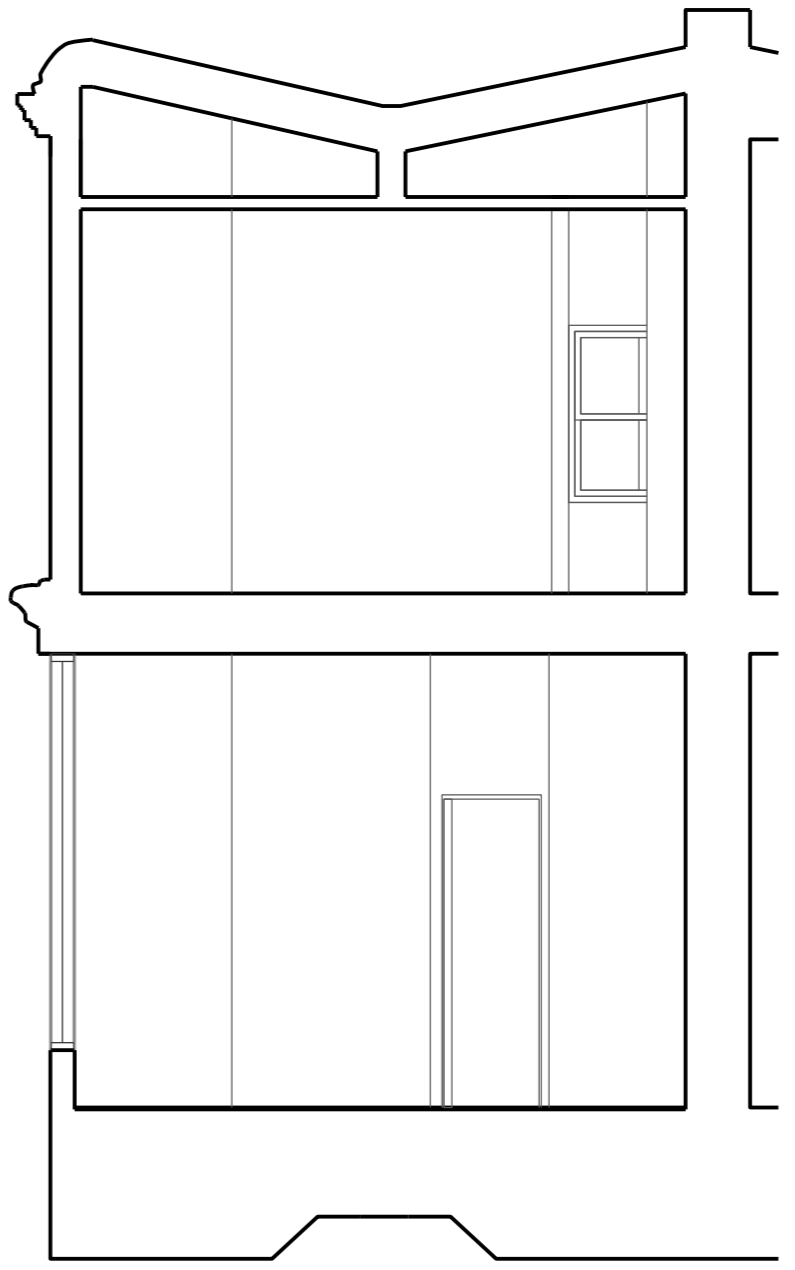

SECTION E-E

<p>Camilo Diaz Makers Unit 2 Alston Works Falkland Road London E14 4EL t: +44 (0) 7576318634 e: m@camilodiazmakers.com http://camilodiazmakers.weebly.com/</p>			<p>Keyplan</p>	<p>Status -Planning Application</p> <p>Client -Mrs Nasira Shafaat</p> <p>Project Name -1403 - Ferdinand Place</p>	<p>Drawing Title Section DD &amp; EE As- Existing</p>
	<p>00 ds- mm- yyyy</p>	<p>Notes</p>			<p>Scale 1:50</p> <p>Sheet Size A:3</p> <p>Creation Date 26 March 2015</p>
	<p>Rev Date Notes</p>	<p>Initials</p>	<p>Revision Number A-203e</p>		
	<p>00</p>	<p>Insp By</p>	<p>Revision 00</p>		

© Camilo Diaz Makers 2015