


Elevation From Private Road
1:20 Scale @A1

TIMBER GATES TO BE IROKO OR SIMILAR WITH PAINTED FINISH

NO MANUFACTURE OF GATES IS TO BEGIN BEFORE THE ARCHITECTS HAVE APPROVED THE ROD DRAWINGS IN WRITING

NB. ALL JOINERY WORK:

- ALL JOINERY SECTIONS TO BE TAKEN FROM THE SOLID
- NO LAMINATION OF TIMBER UNLESS SHOWN ON ROD DRAWING AND AGREED WITH ARCHITECT
- ANY JOINTS OTHER THAN THOSE SHOWN ARE TO BE SHOWN ON ROD DRAWINGS AND AGREED WITH ARCHITECTS
- TIMBER SECTIONS AND THICKNESSES SUBJECT TO SPECIALISTS DESIGN AND ARCHITECTS APPROVAL. WEIGHT TO BE CONFIRMED BY SPECIALIST.

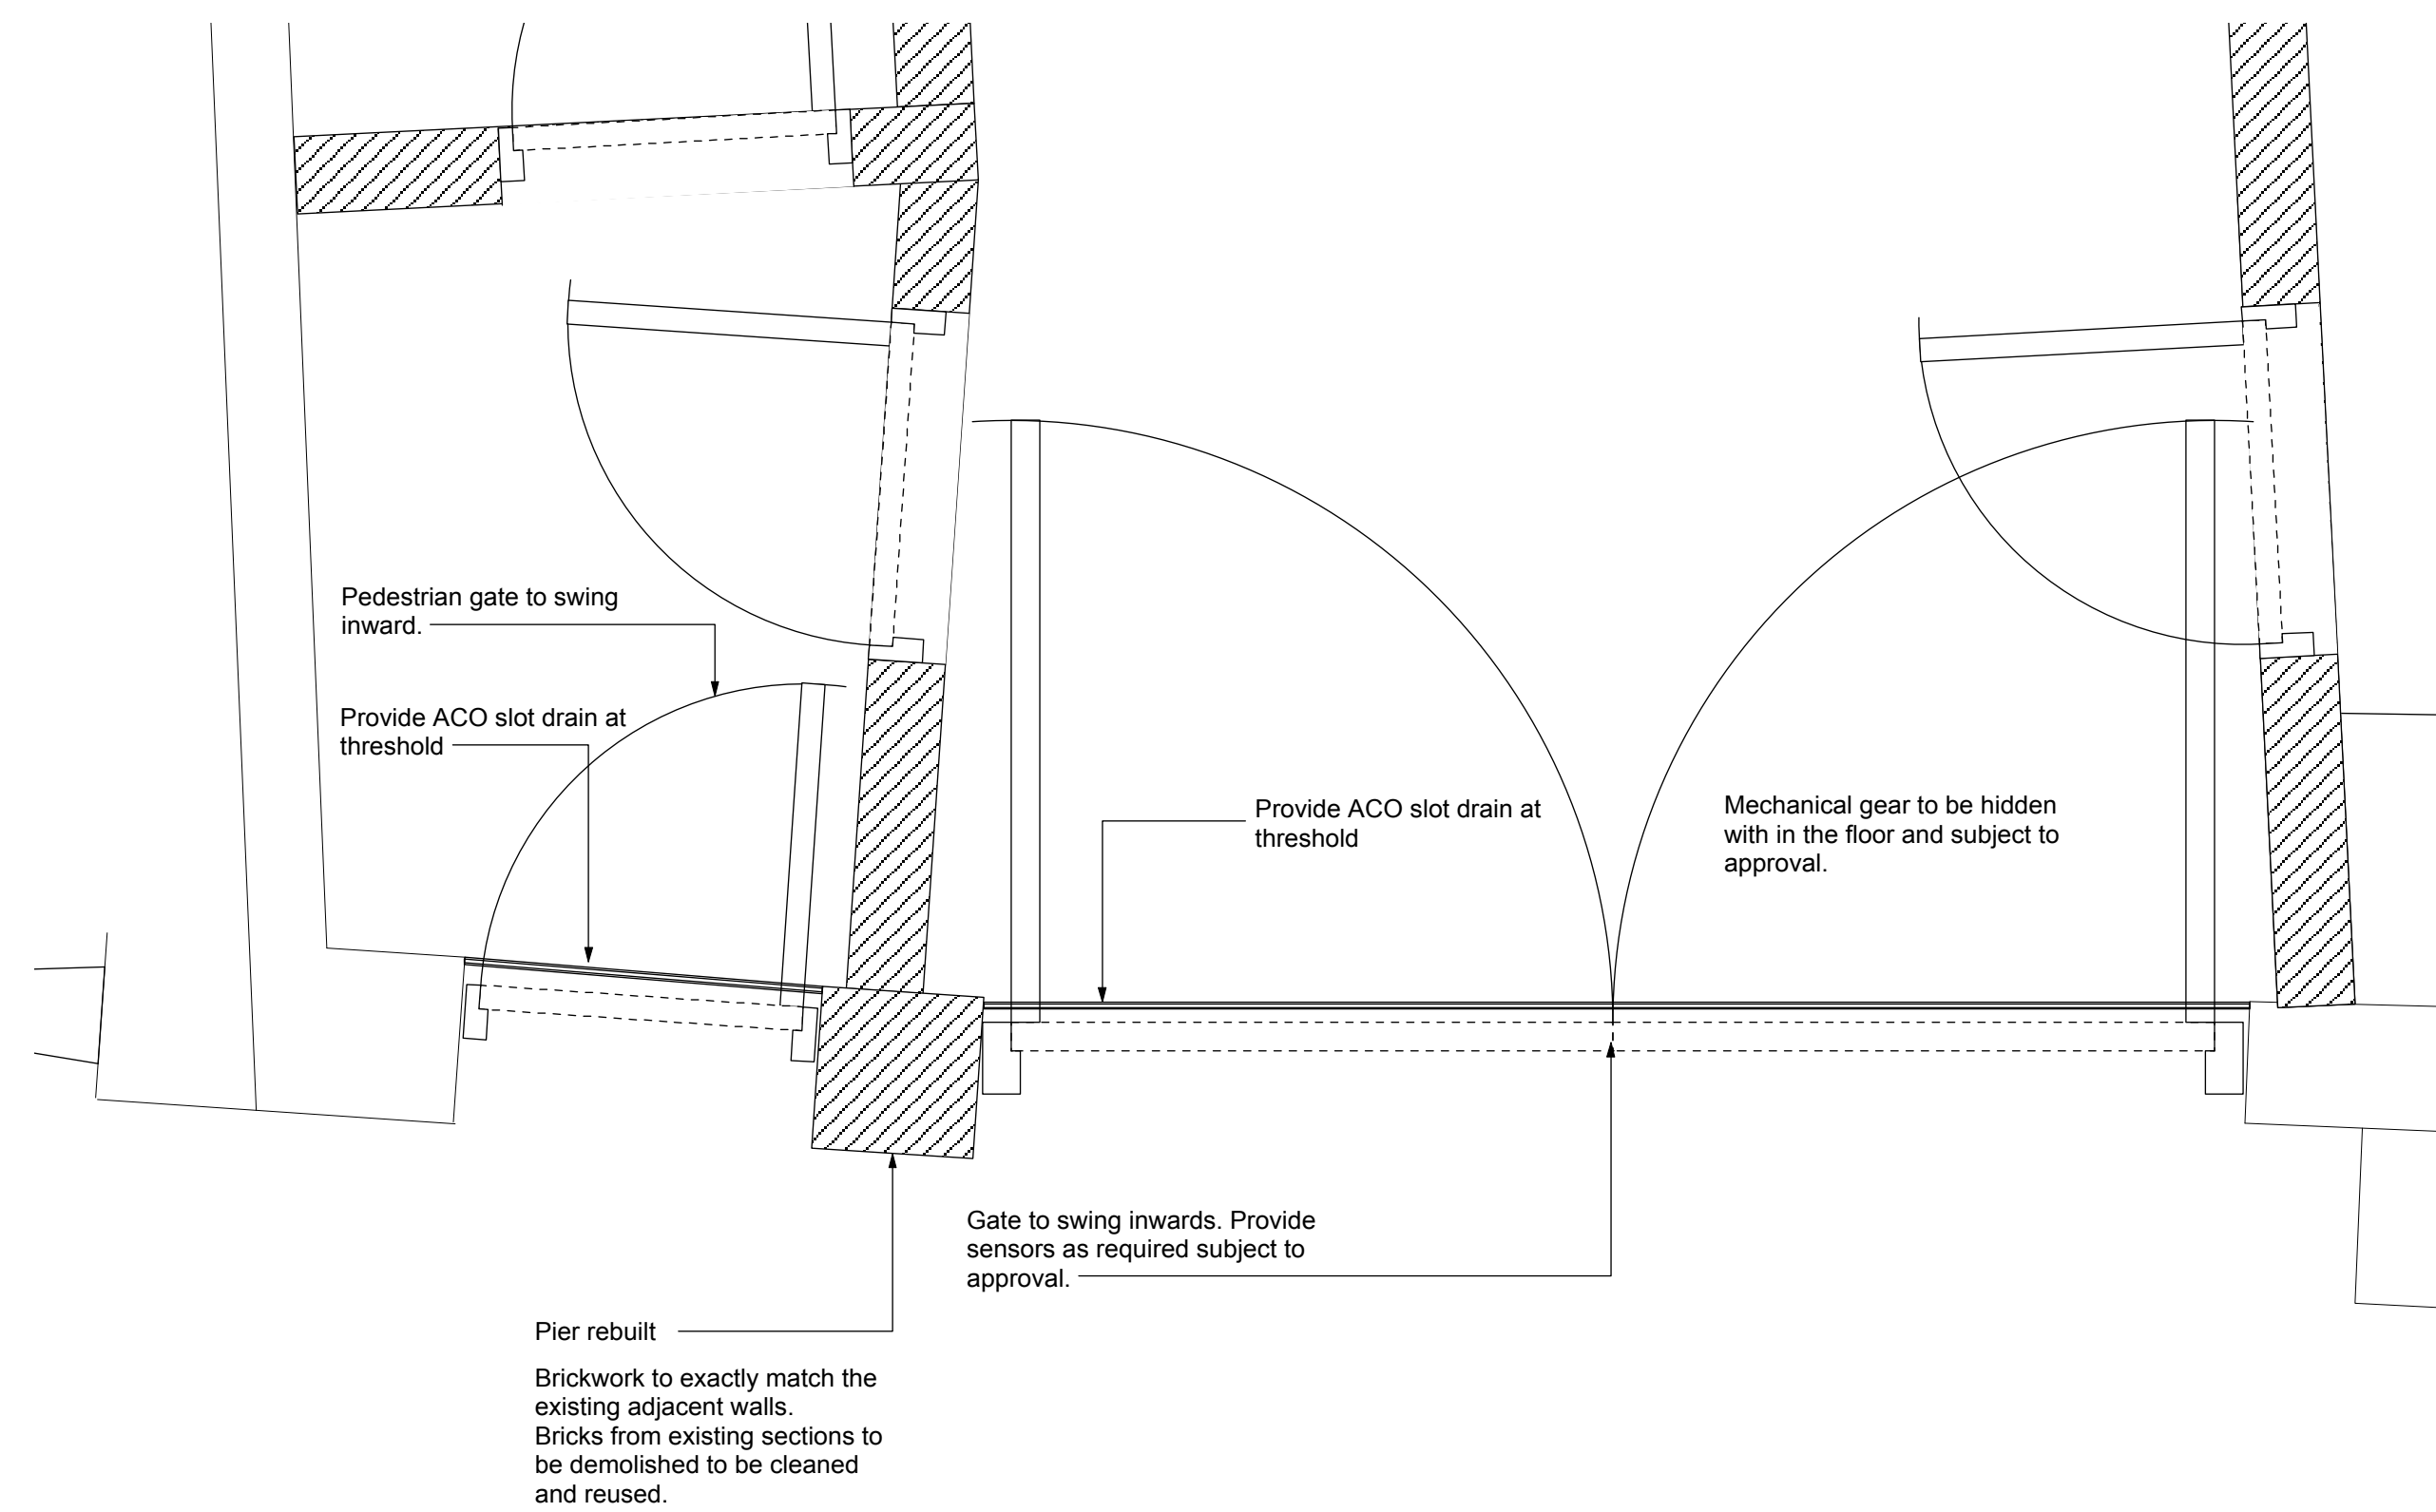

Plan
1:20 Scale @A1

PLANNING



Charlton
Brown
Architects

Gate design has changed 24/09/14 LMG A
details date by rev

44 Froggnal Lane, Hampstead - London - NW3 6PP

Entrance Gates From Froggnal Lane (North) Drg. No. 1230 WD 302A

The Belvedere 2 Back Lane Hampstead London NW3 1HL Scale 1:20 @ A1
T 020 7794 1234 E office@charltonbrown.com This drawing is copyright
Please follow the drawing's legend. If you find errors or omissions ask for clarification. Do not proceed without revised instructions. No dimensions to be scaled