



NOTES:


All construction to comply with all relevant and current building regulations.  
 For building regulation compliance please refer building regulation/ structural engineers drawing.  
 All Dimensions to be measured by contractor on site prior to construction. Not for construction.

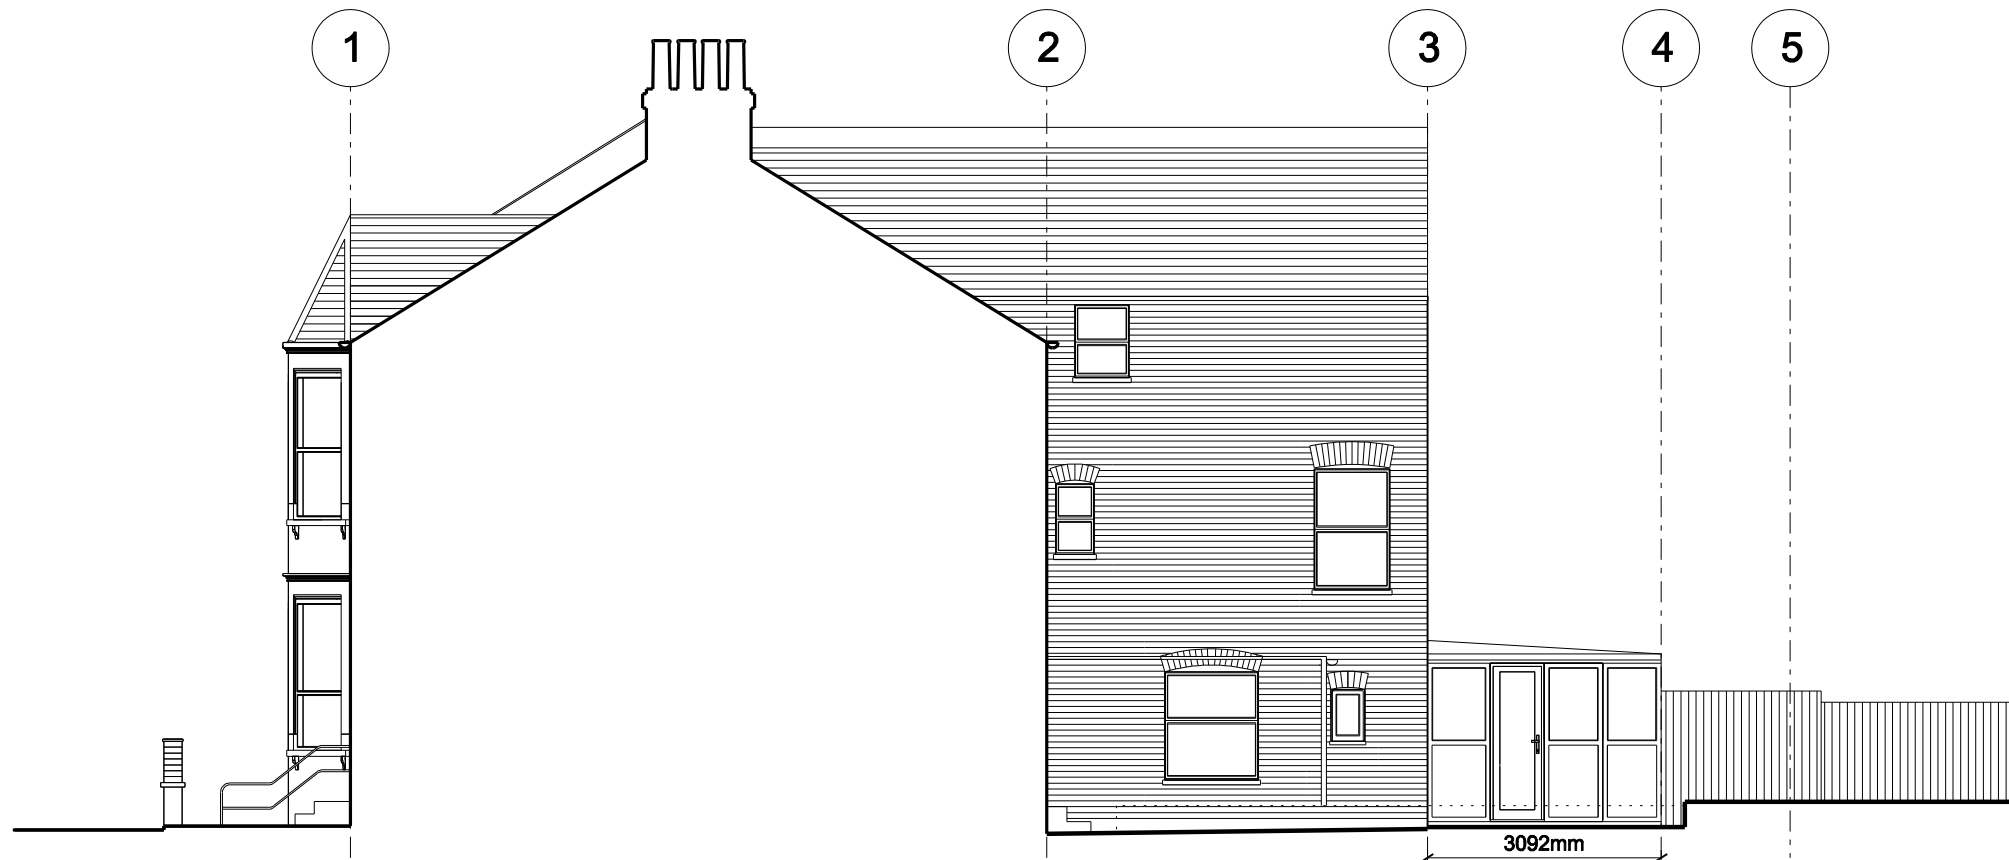

**01** EXISTING SIDE ELEVATION  
 SCALE 1:100

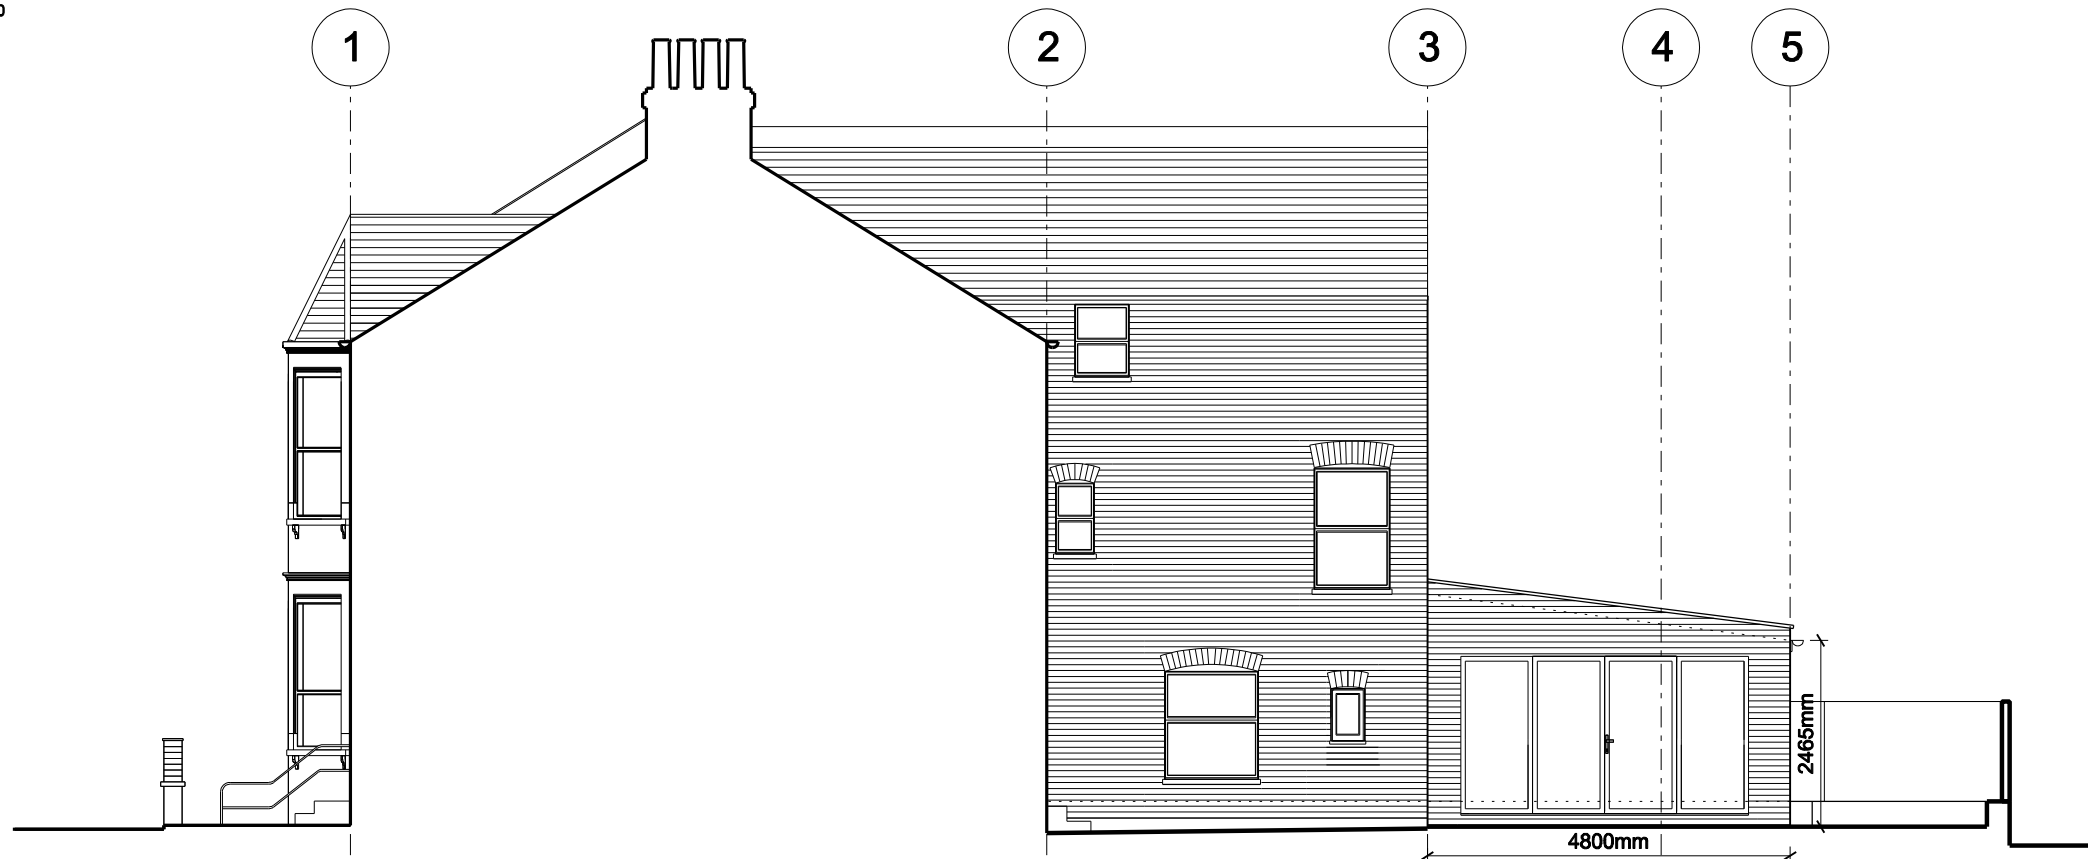

**02** PROPOSED SIDE ELEVATION  
 SCALE 1:100

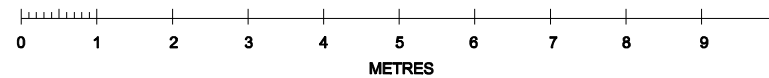

REV.	DATE	REASON FOR ISSUE
D1	15/03/2015	Planning
<b>PSD Architects</b> Suite F Bishops Walk, House 19 - 23 High Street Pinner Middlesex HA5 5PJ t +44 (0) 20 8866 6999		
Project Address: Charlotte Guest House 185-197 Sumatra Road LONDON NW6 1PF		
Project Number: PSA 1415		
Description: Single storey rear extension SCALE: 1:100@A3		
<b>CHR1006</b>		